



Site Section BB 1:100
 0 1000 2000 3000 4000 5000mm
 SCALE 1:100

Landscaped areas define the pedestrian focus and movement towards the entrance of the retail units and deter service vehicles from encroaching in the space.

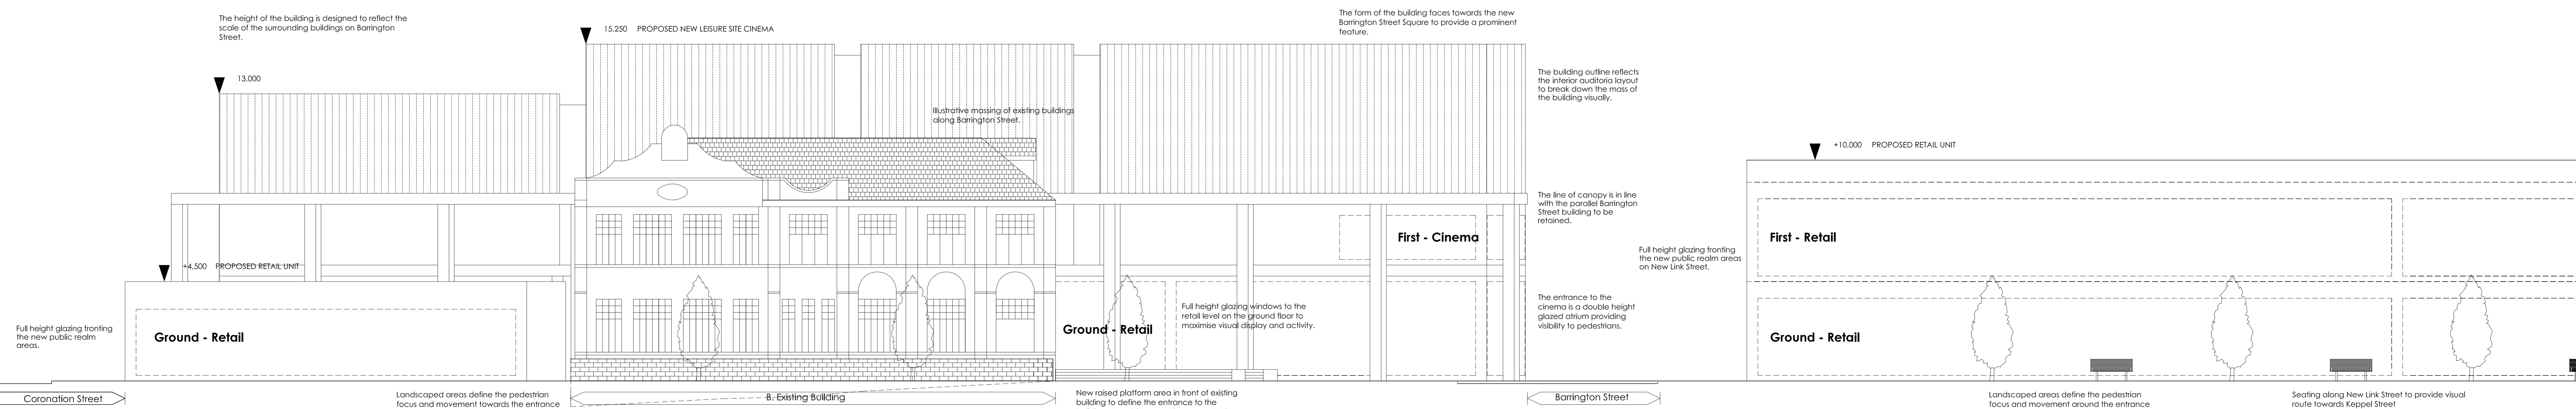


Site Section CC 1:100
 0 1000 2000 3000 4000 5000mm
 SCALE 1:100

Landscaped areas define the pedestrian focus and movement towards the entrance of the retail units and deter service vehicles from encroaching in the space.

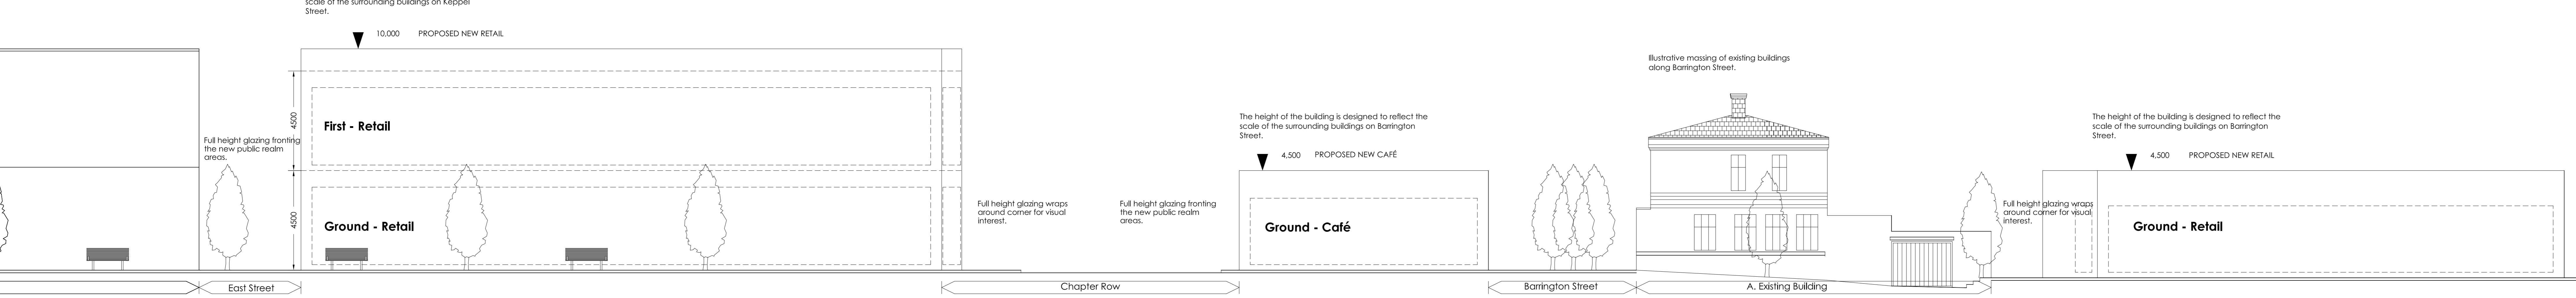

Site Section DD 1:100
 0 1000 2000 3000 4000 5000mm
 SCALE 1:100

Landscaped areas define the pedestrian focus and movement towards the entrance of the retail units and deter service vehicles from encroaching in the space.

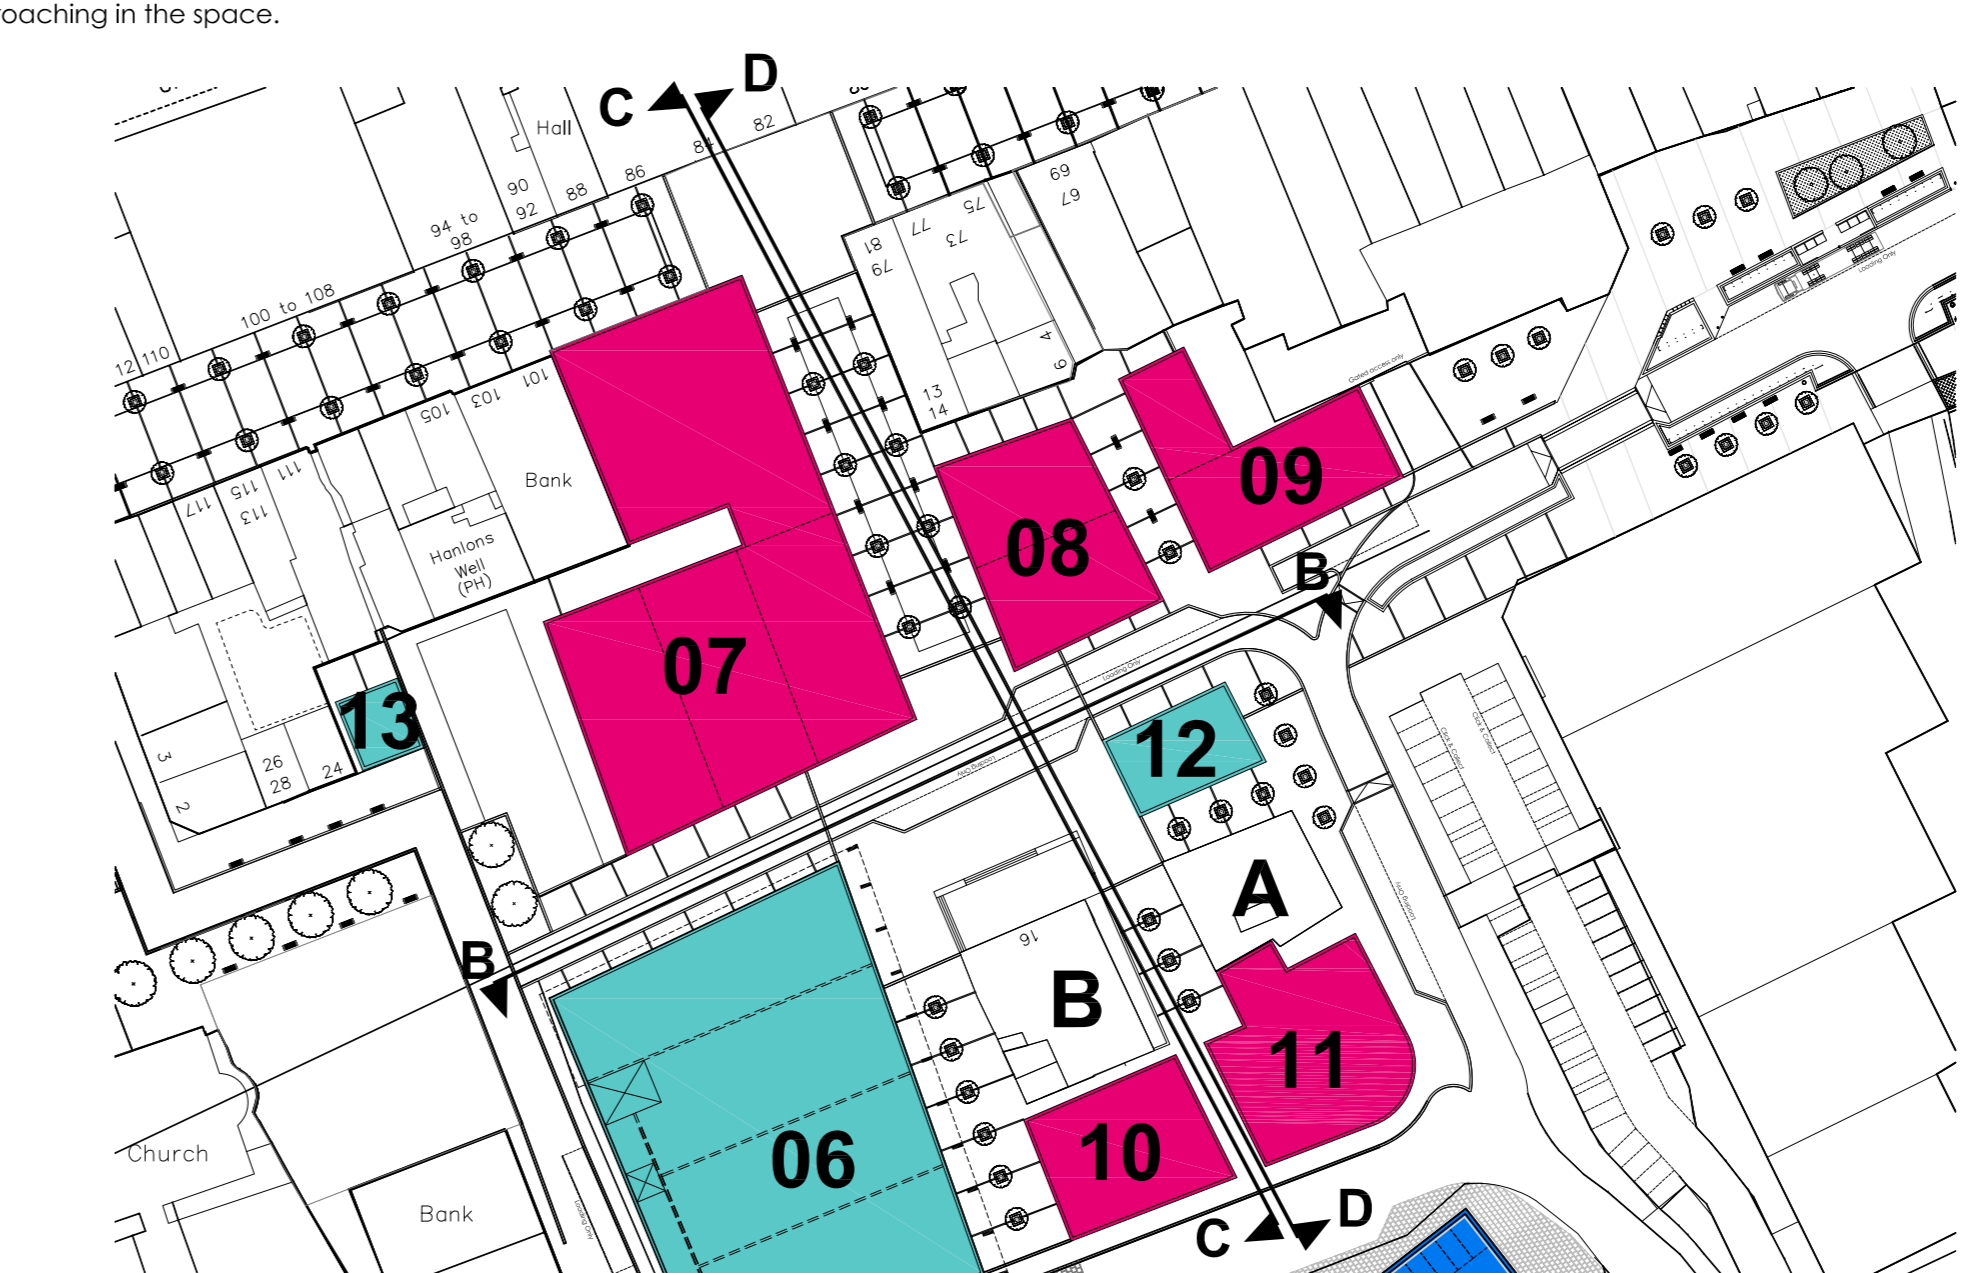

Key Plan 1:1000
 0 100 200 300 400 500m
 SCALE 1:10000

Project Title	South Shields 365 Regeneration MASTERPLAN	Sheet	Barrington Street Site Sections
Client	Muse Developments	Scale	AS SHOWN
Drawn By	HSP	Checked By	CAB
Date	06/2015	Drawn/Rev	A0

Rev	Date	Description	Rev	By	Check By
1		Issued for GA Plan	1		
2		Revised GA Plan	2		

Drawing No.	12569M_104
Project No.	12569M

--	---	---	---