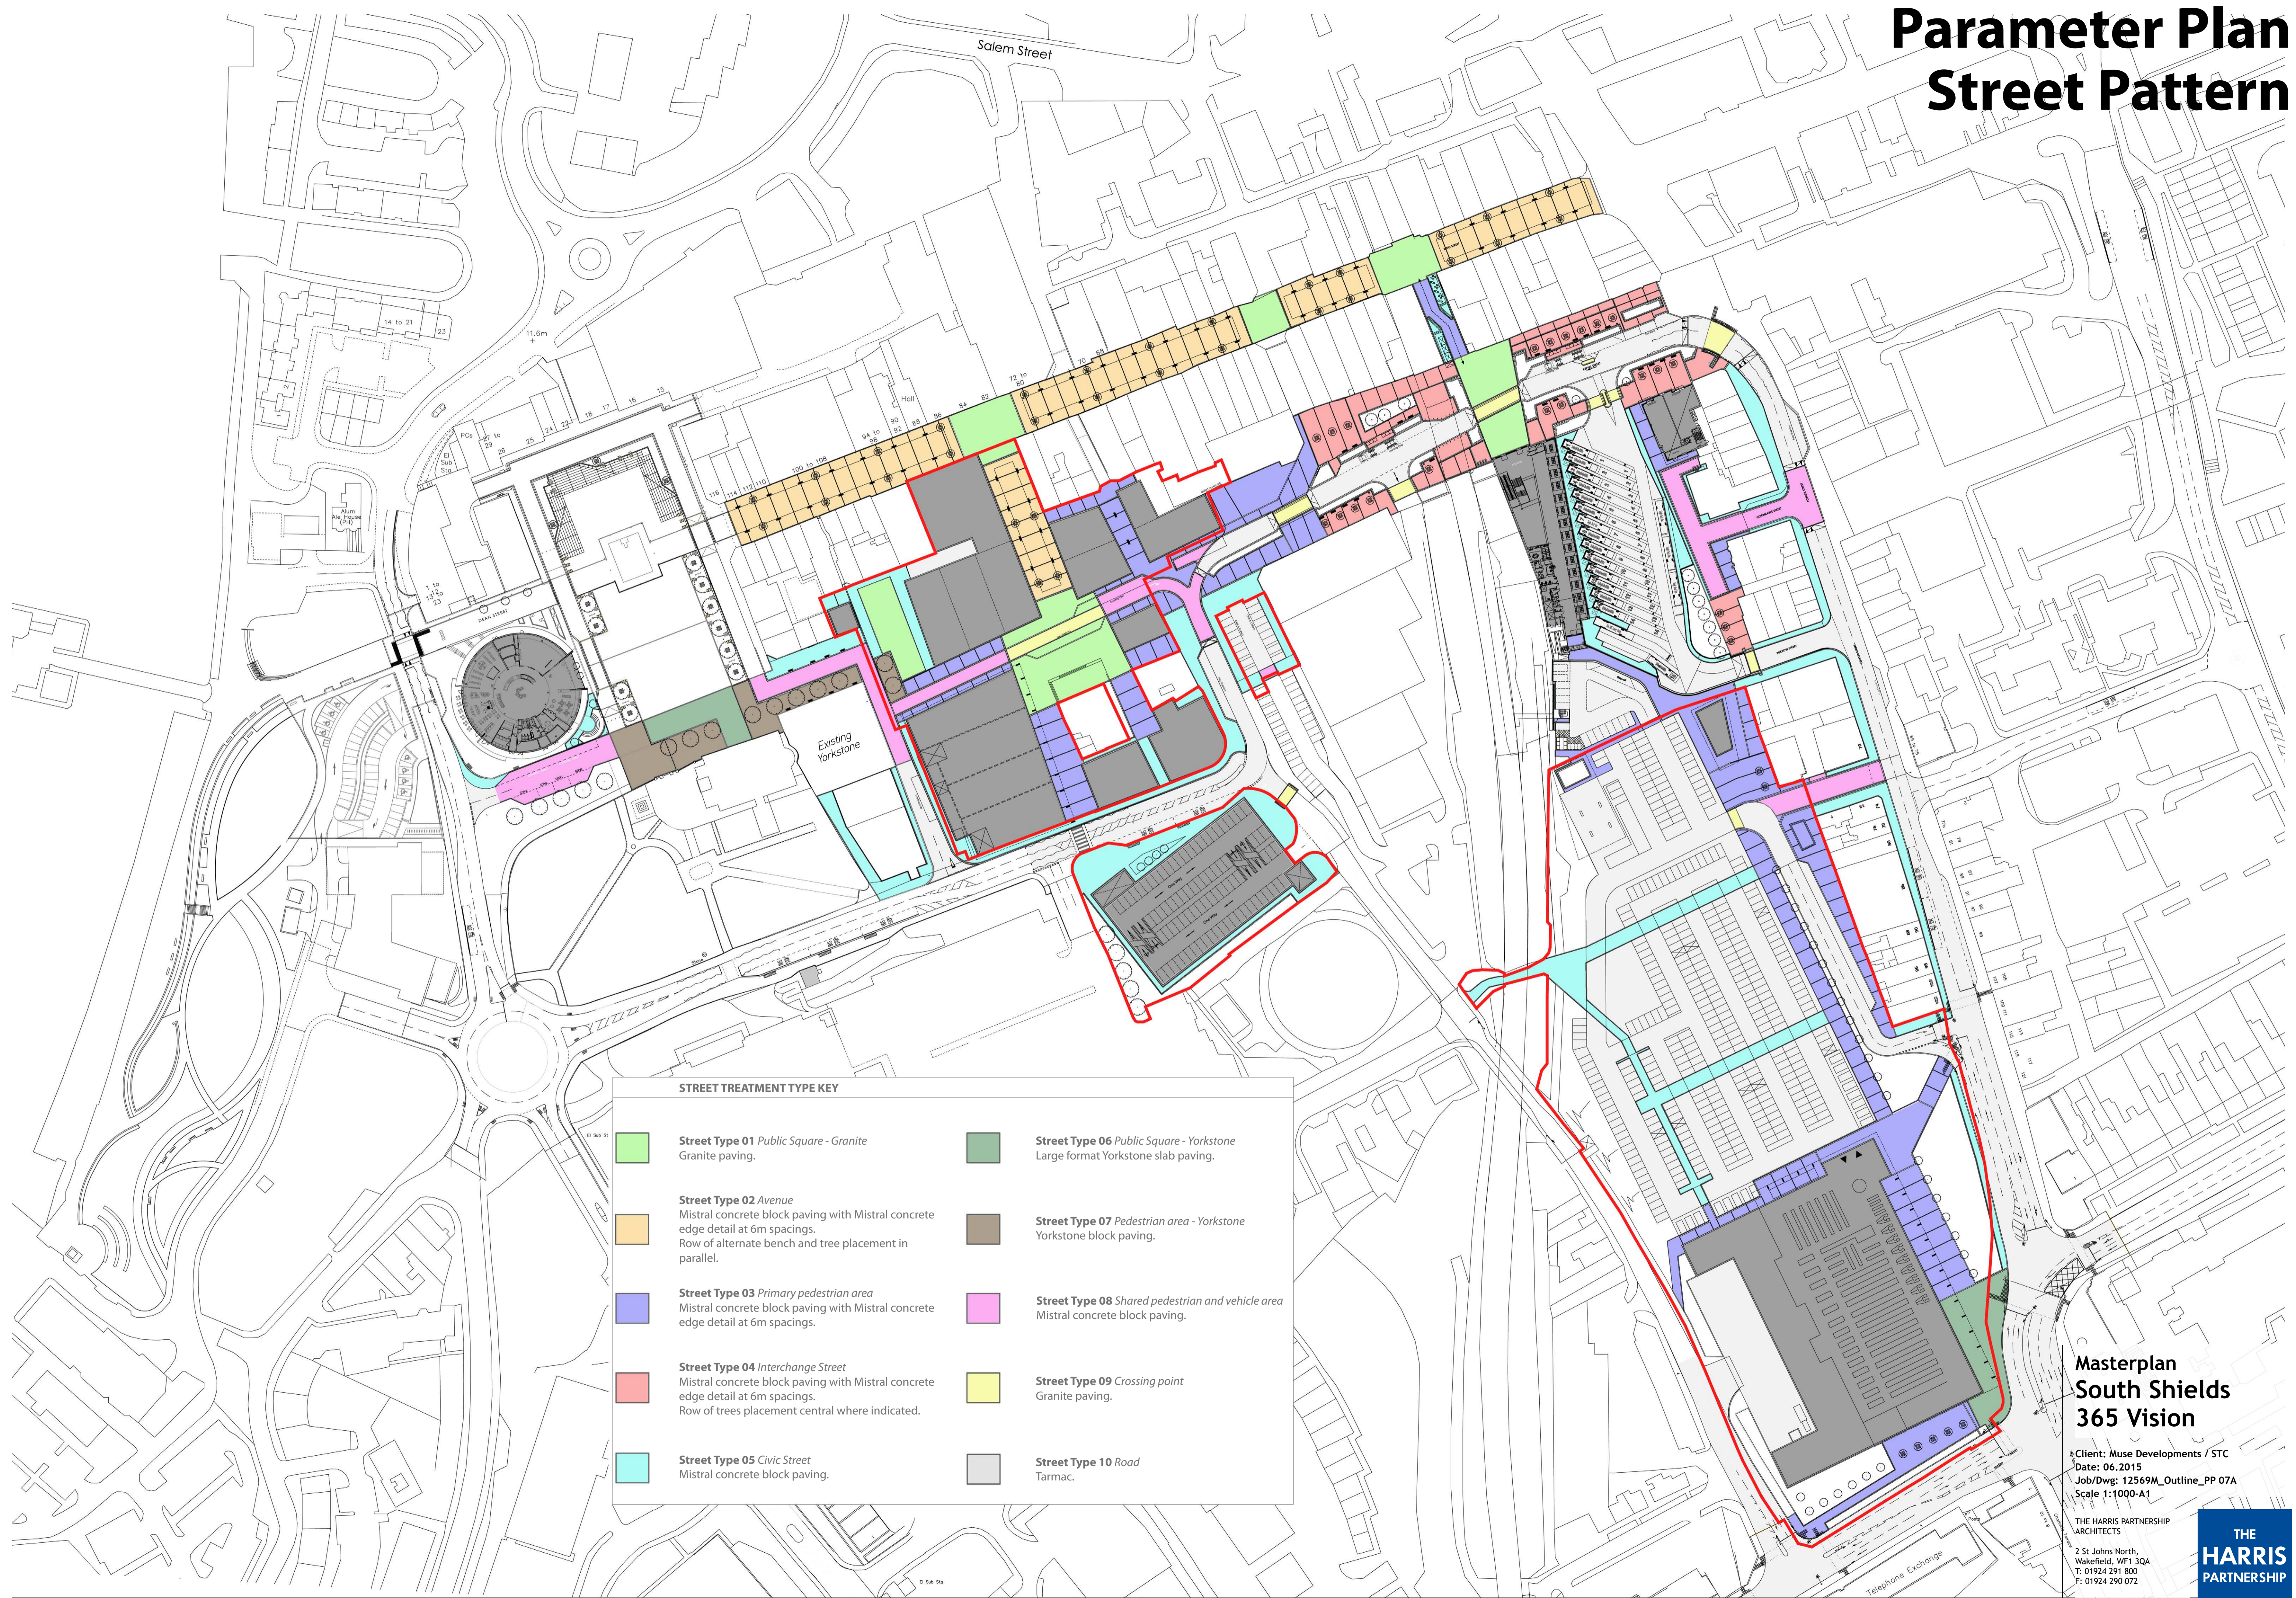
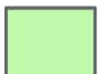

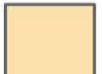



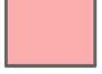





Parameter Plan Street Pattern



STREET TREATMENT TYPE KEY

	Street Type 01 Public Square - Granite Granite paving.		Street Type 06 Public Square - Yorkstone Large format Yorkstone slab paving.
	Street Type 02 Avenue Mistral concrete block paving with Mistral concrete edge detail at 6m spacings. Row of alternate bench and tree placement in parallel.		Street Type 07 Pedestrian area - Yorkstone Yorkstone block paving.
	Street Type 03 Primary pedestrian area Mistral concrete block paving with Mistral concrete edge detail at 6m spacings.		Street Type 08 Shared pedestrian and vehicle area Mistral concrete block paving.
	Street Type 04 Interchange Street Mistral concrete block paving with Mistral concrete edge detail at 6m spacings. Row of trees placement central where indicated.		Street Type 09 Crossing point Granite paving.
	Street Type 05 Civic Street Mistral concrete block paving.		Street Type 10 Road Tarmac.

**Masterplan
South Shields
365 Vision**

Client: Muse Developments / STC
Date: 06.2015
Job/Dwg: 12569M_Outline_PP 07A
Scale 1:1000-A1

THE HARRIS PARTNERSHIP
ARCHITECTS
2 St Johns North,
Wakefield, WF1 3QA
T: 01924 291 800
F: 01924 290 072
www.harrispartnership.com

