
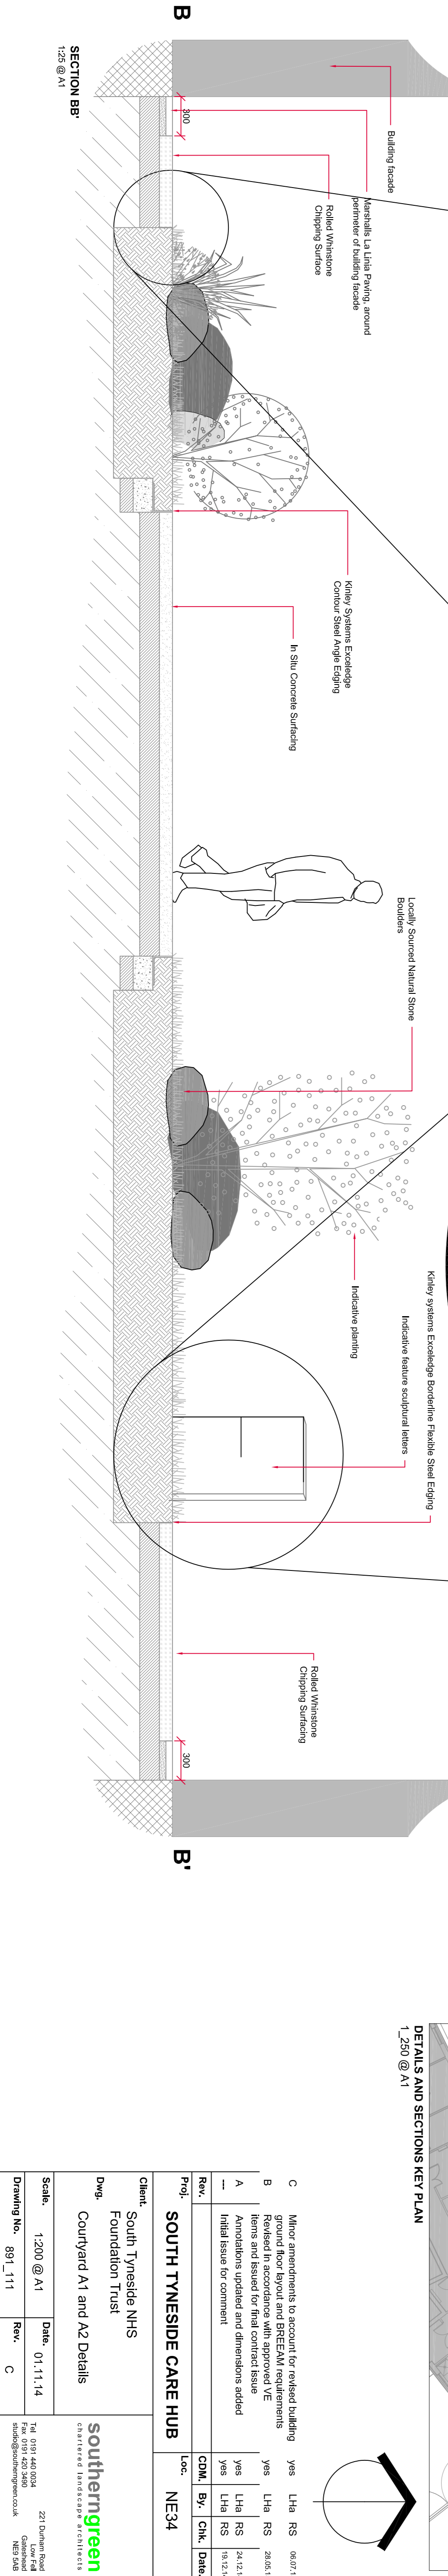
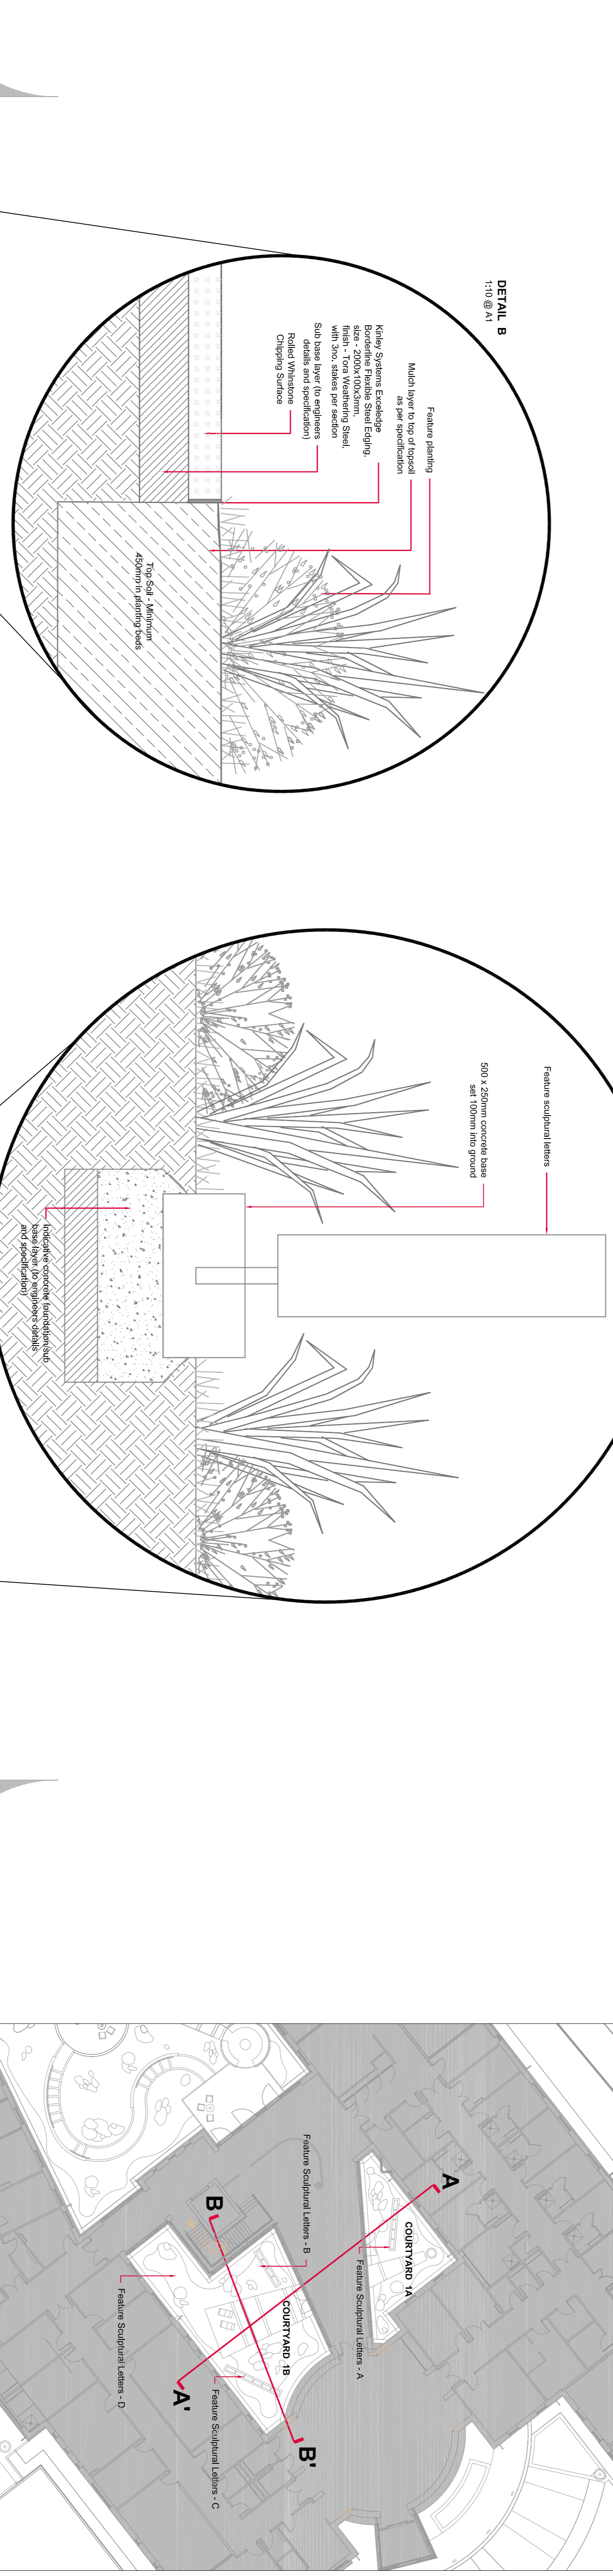


SAFETY, HEALTH & ENVIRONMENTAL INFORMATION

It is assumed that all works will be carried out by a competent contractor working where appropriate, to an approved method statement. This is not an exhaustive list and reference should be made to the Health and Safety Plan.

1. No abnormal risk
 1. No abnormal risk
 Maintenance / Cleaning
 Decommissioning / Demolition
 1. No abnormal risk

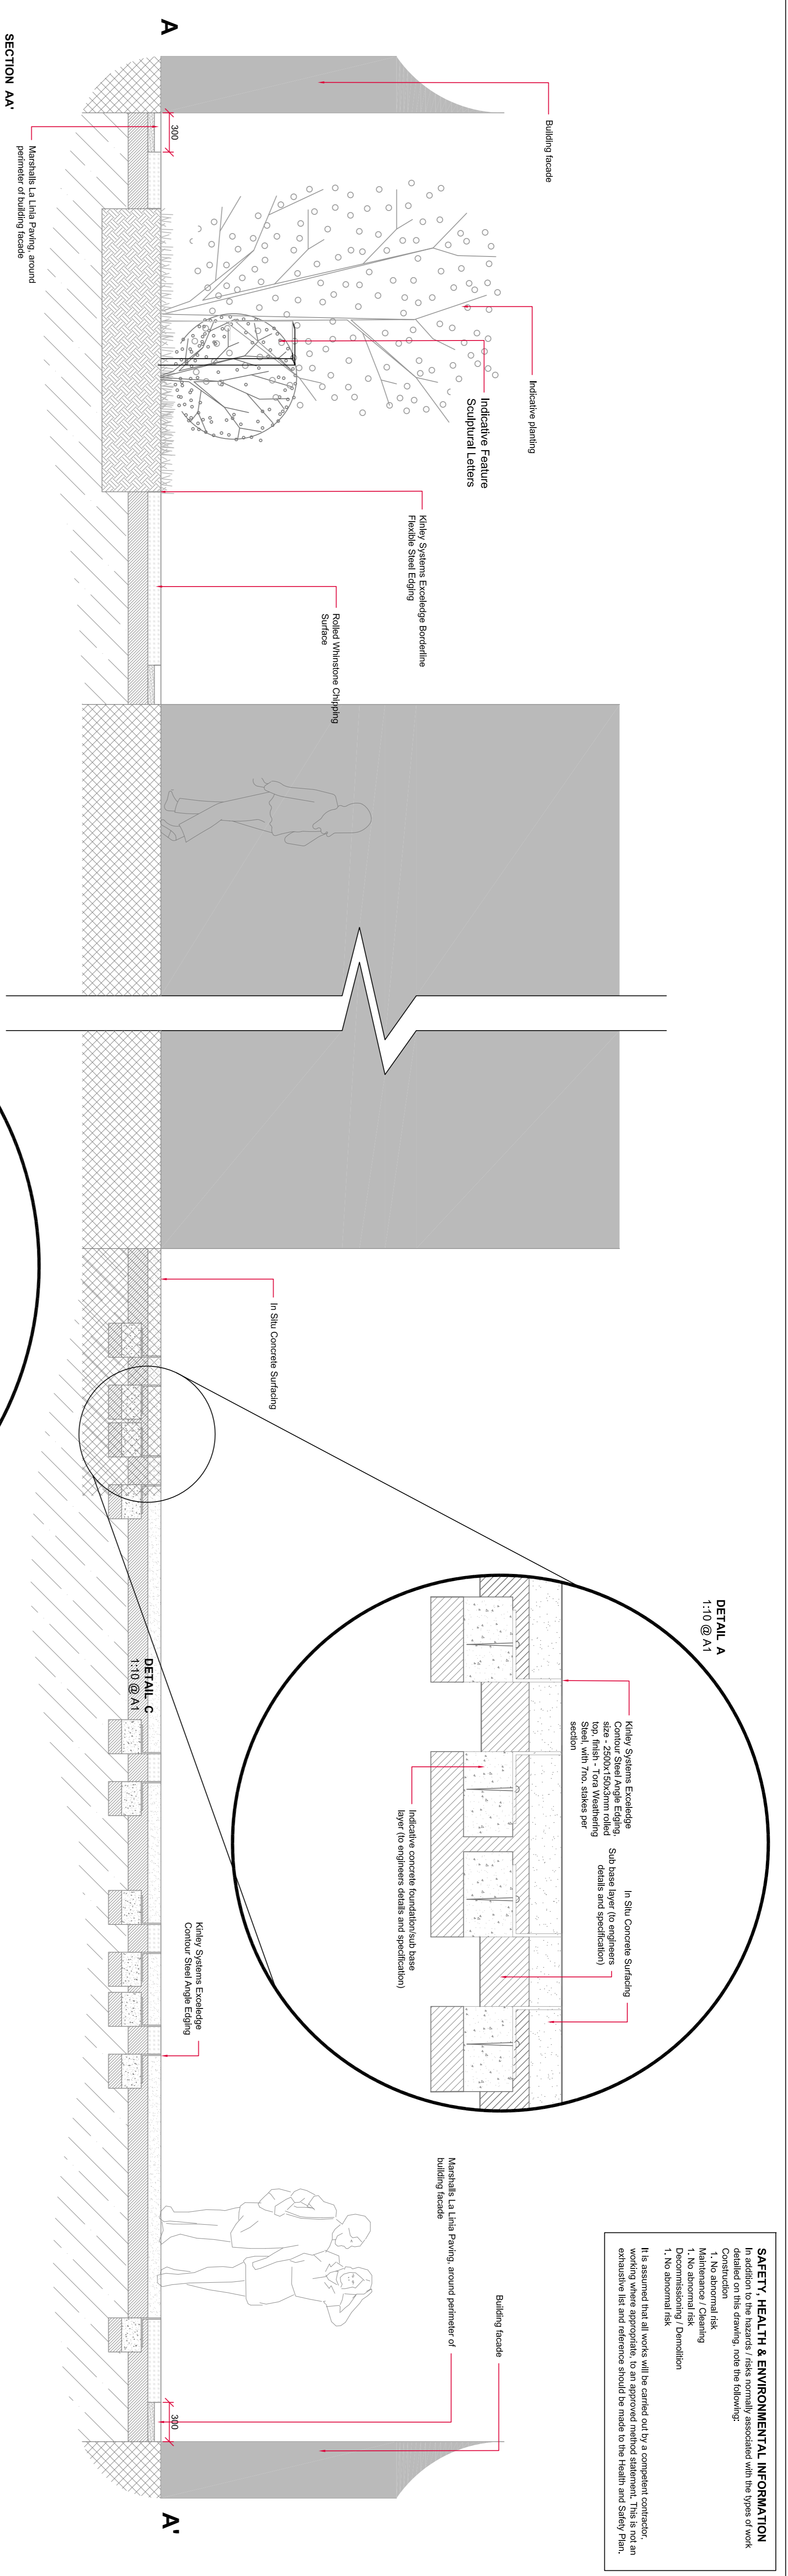

DETAILS AND SECTIONS KEY PLAN
1:250 @ A1

Rev.	CDM	By	Chk	Date
1	Yes	LH4	RS	06.07.15
2	Yes	LH4	RS	28.05.15
3	Yes	LH4	RS	24.12.14
4	Yes	LH4	RS	19.12.14

Client: South Tyneside NHS Foundation Trust
Dwg: Courtyard A1 and A2 Details
Scale: 1:200 @ A1
Date: 01.11.14
Drawing No.: 89_111
Rev.: C

southern
 green
 CONSULTING LANDSCAPE ARCHITECTS

21 Durham Road
 Gateshead
 NE3 3AB
 Tel: 0191 440 0034
 Fax: 0191 420 3460
 Email: info@southerngreen.co.uk