



LEGEND - Context

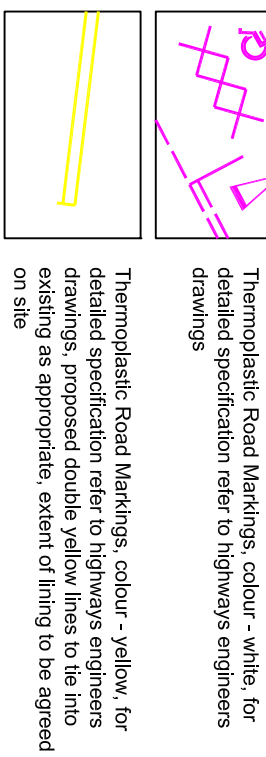



LEGEND - Street Furniture (external areas only, for detailed specification of street furniture items within courtyards and roof terrace areas refer to the relevant detailed drawings for each area)

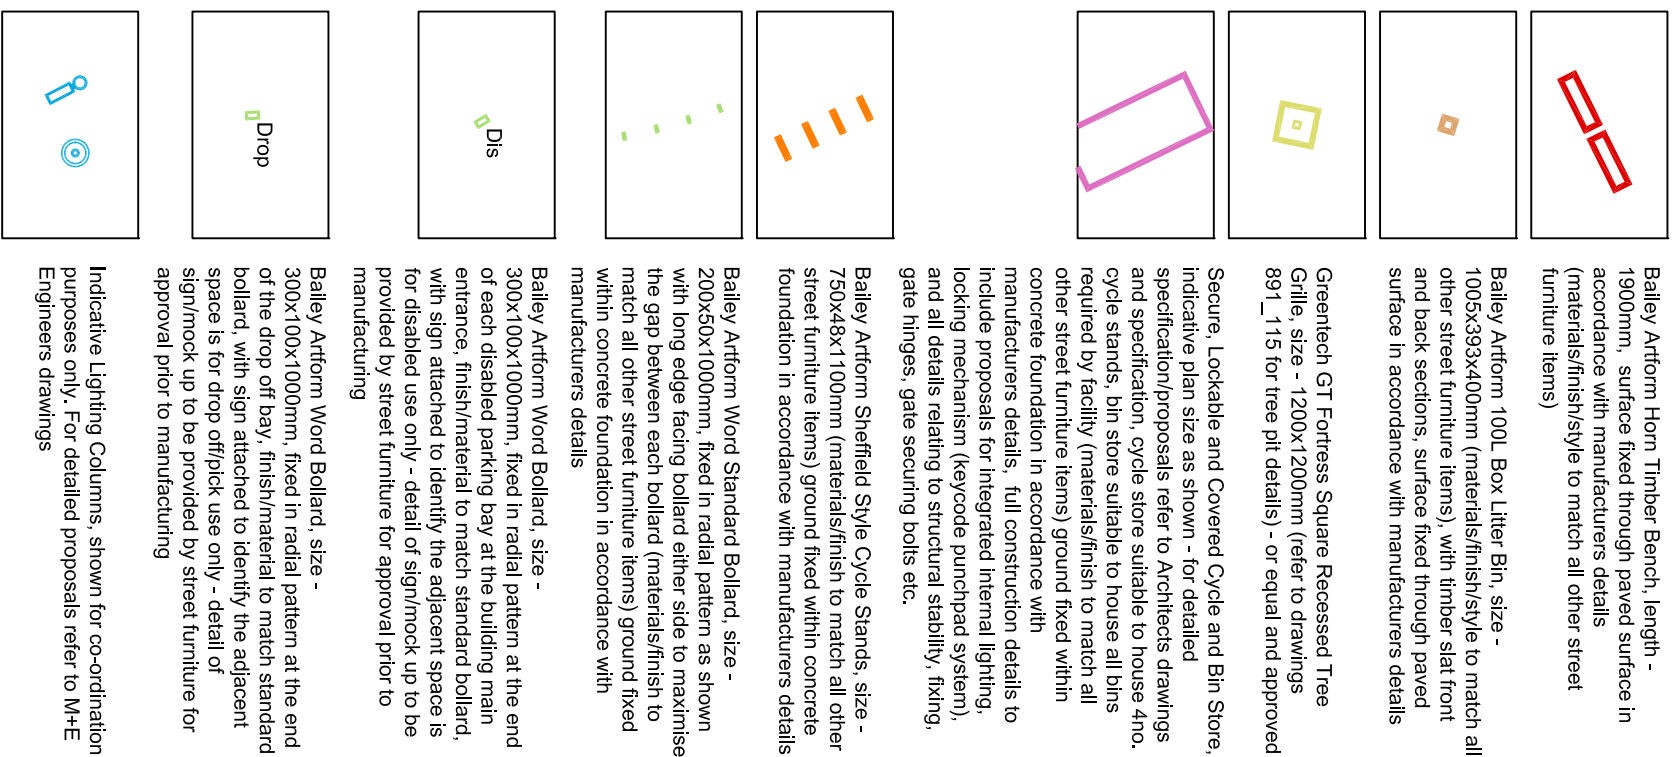

NOTES

- All timber finishes on all street furniture items to match, contractor to provide sample finishes on site for approval prior to ordering
- All steel finishes on all street furniture items including light fittings to match, contractor to provide sample finishes on site for approval prior to ordering

STREET FURNITURE PALETTE

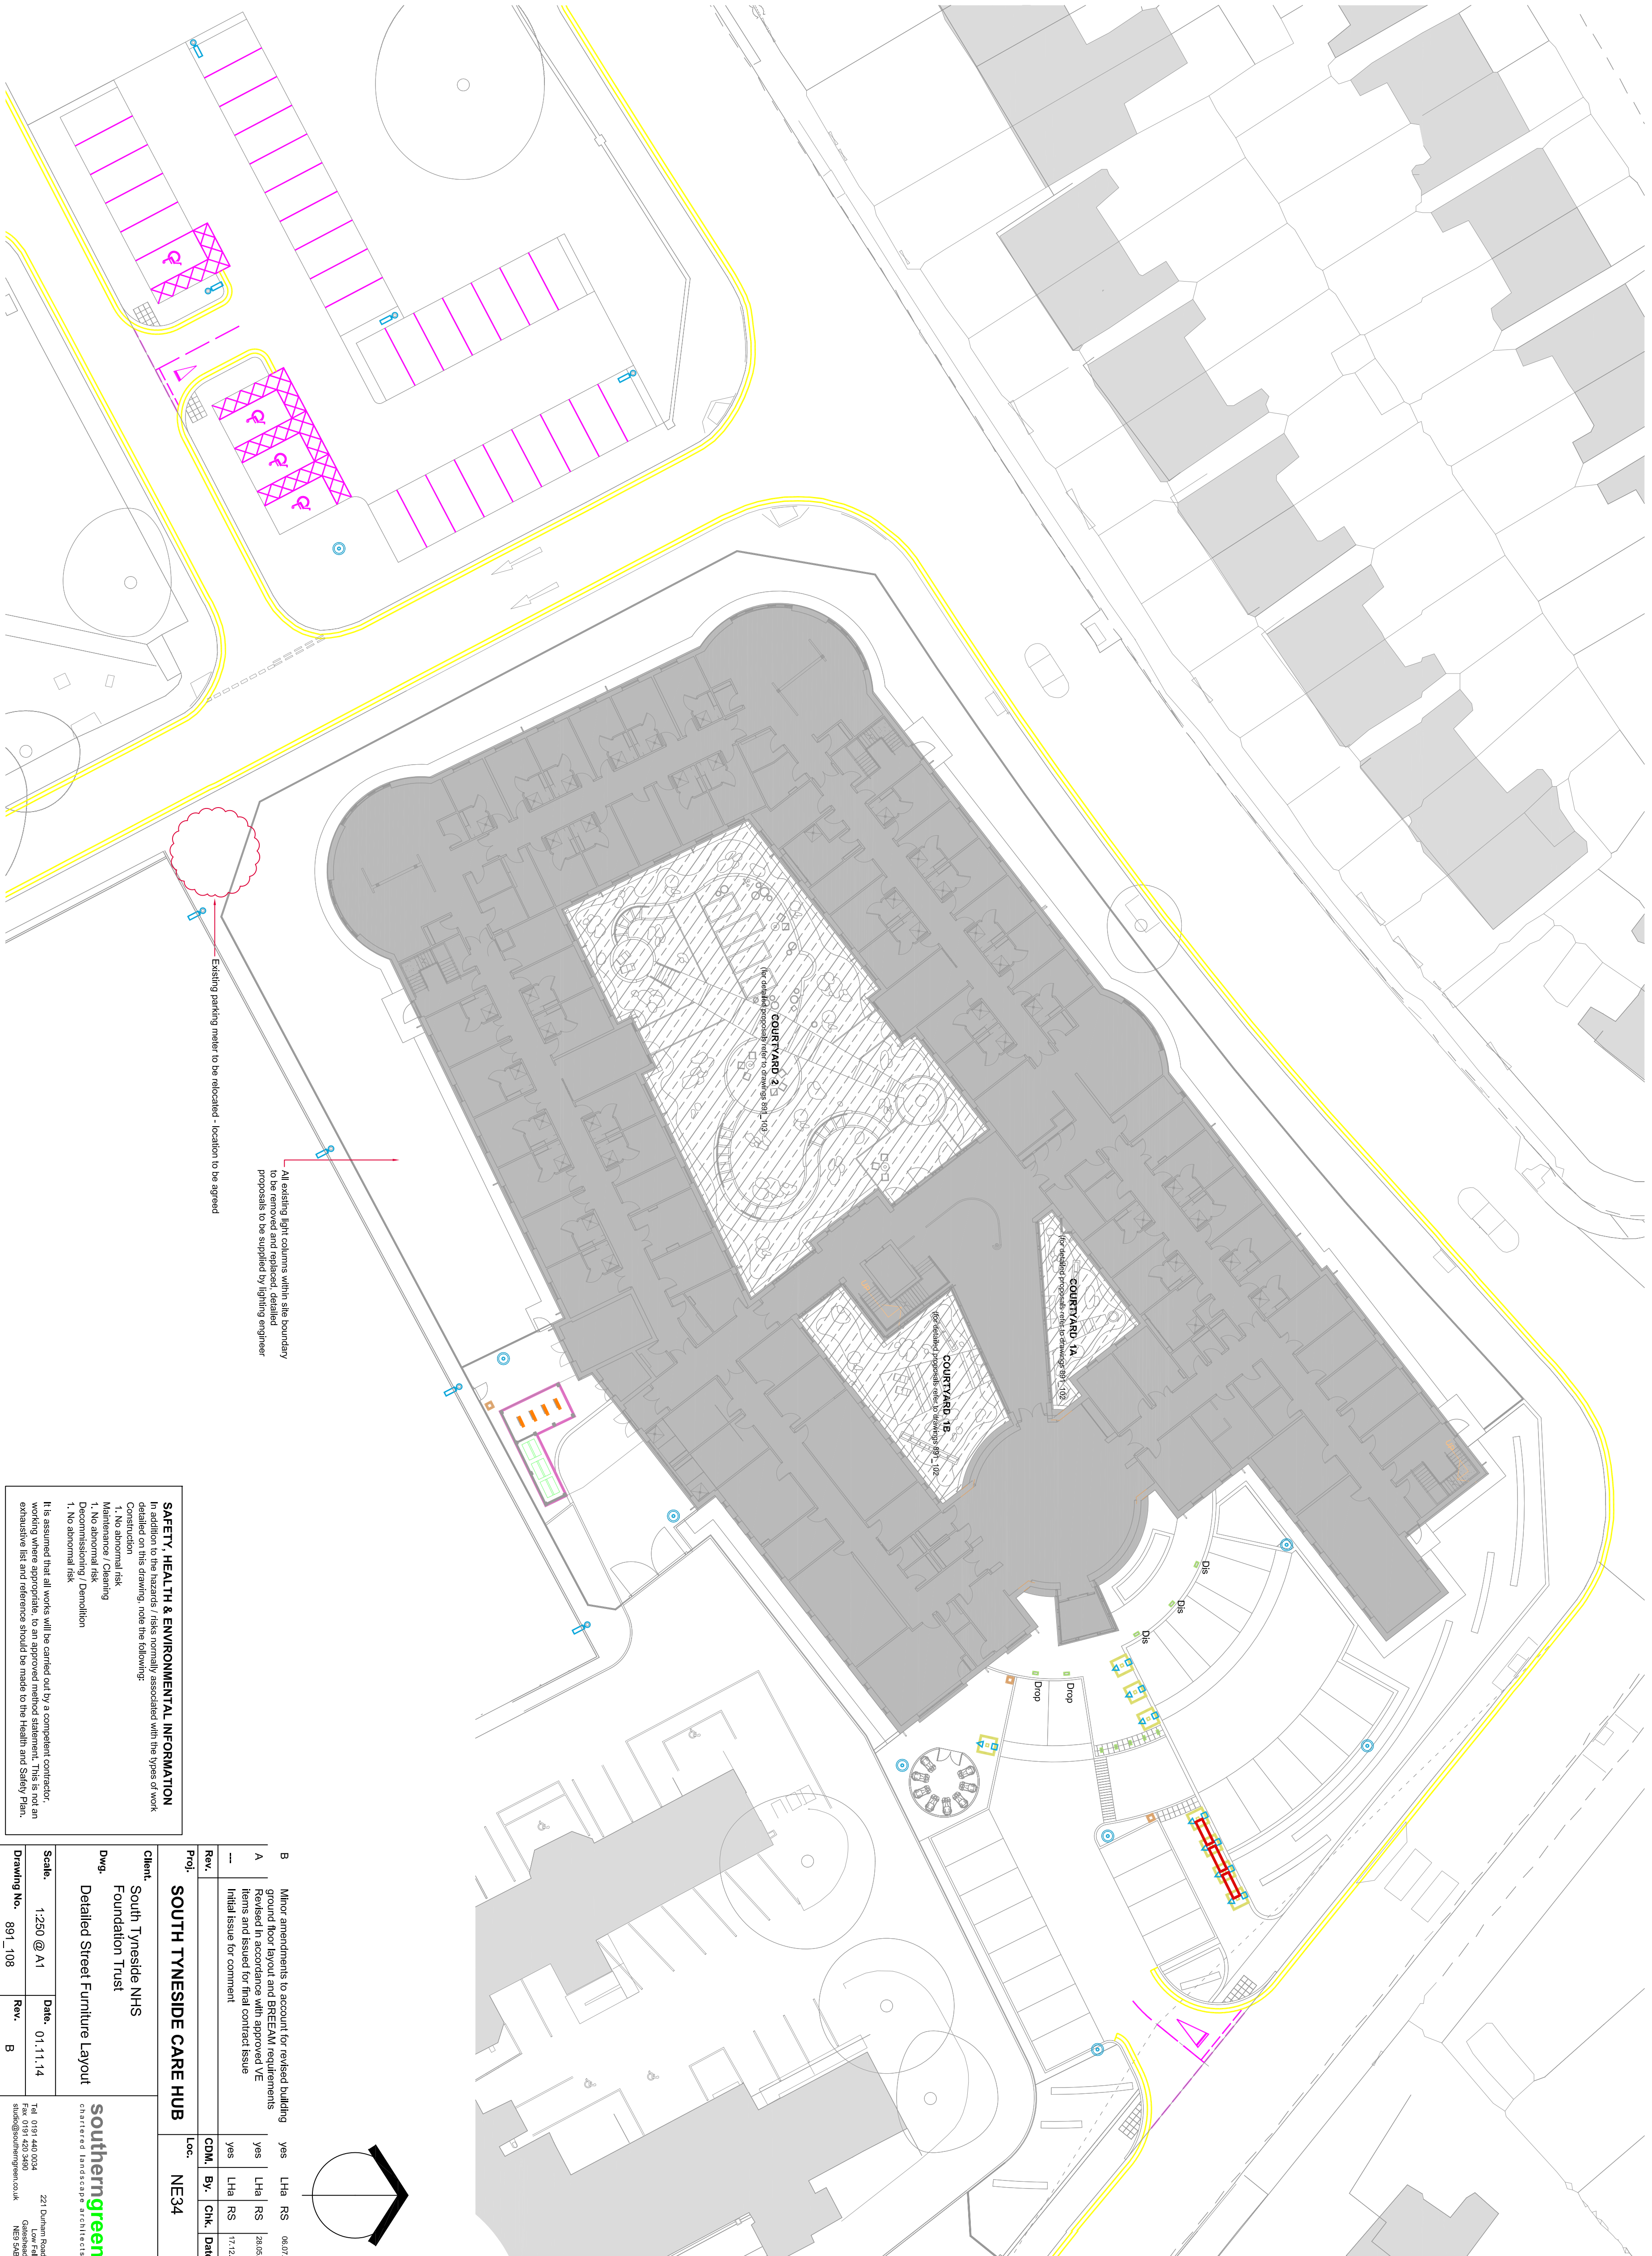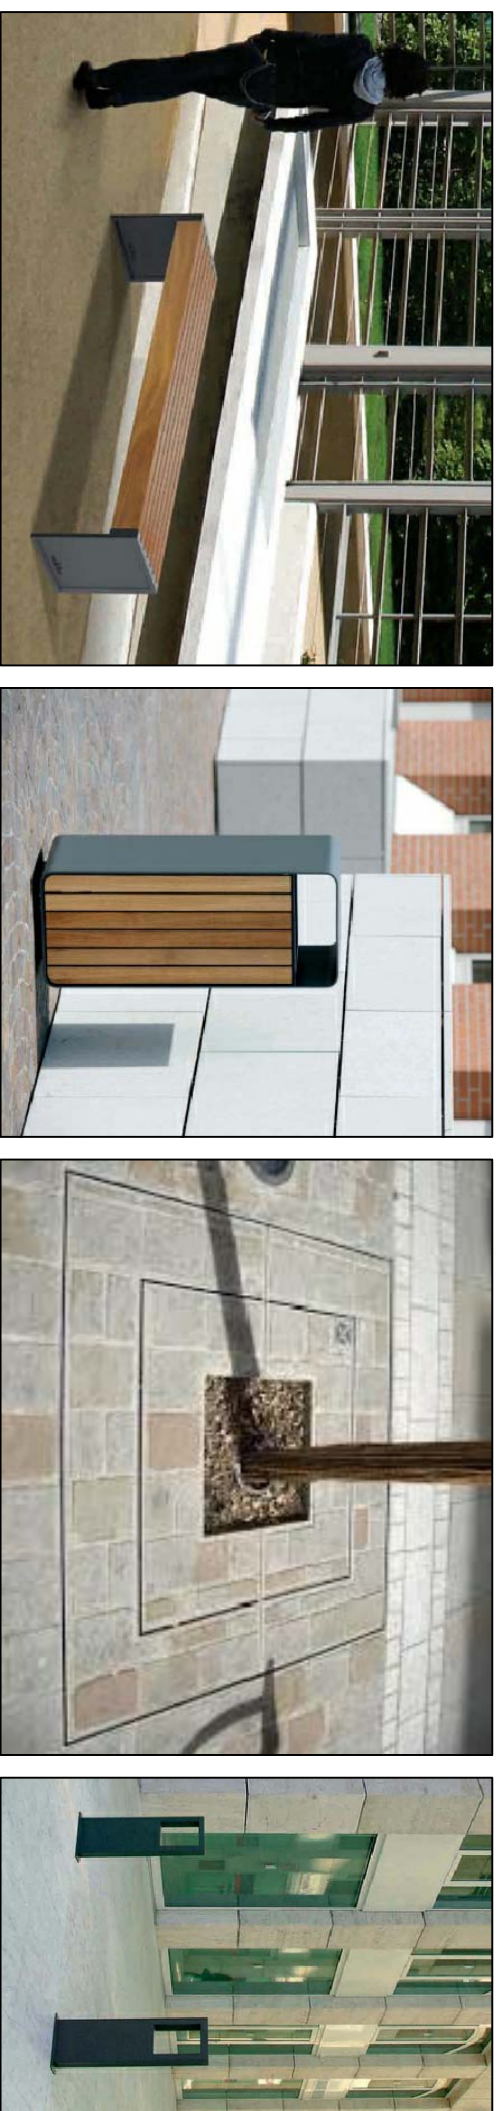

SAFETY, HEALTH & ENVIRONMENTAL INFORMATION

Construction

1. No abnormal risk
1. No abnormal risk
1. No abnormal risk
1. No abnormal risk
1. No abnormal risk
1. No abnormal risk

Demolition

1. No abnormal risk

It is assumed that all works will be carried out by a competent contractor, working where appropriate, to an approved method statement. This is not an exhaustive list and references should be made to the Health and Safety Plan.

Client:	South Tyneside NHS Foundation Trust	Scale:	1:250 @ A1	Date:	01.11.14
Dwg.:	Detailed Street Furniture Layout	Rev.:	B	Loc.:	NE34
Project:	SOUTH TYNESIDE CARE HUB	CDM, By, Ctk, Date:			

southern
green
CONSULTING LANDSCAPE ARCHITECTS

221 Durham Road
Gateshead
NE8 5AB
Tel: 0191 440 0034
Fax: 0191 420 3460
info@southerngreen.co.uk