



Rev	Revision note	Date
A	Planning Application Drawings	01.08.15
B	Building Regulations Application	16.08.15
C	Dimensions updated to boundaries	19.08.15

Existing Site Location Plan 1:100

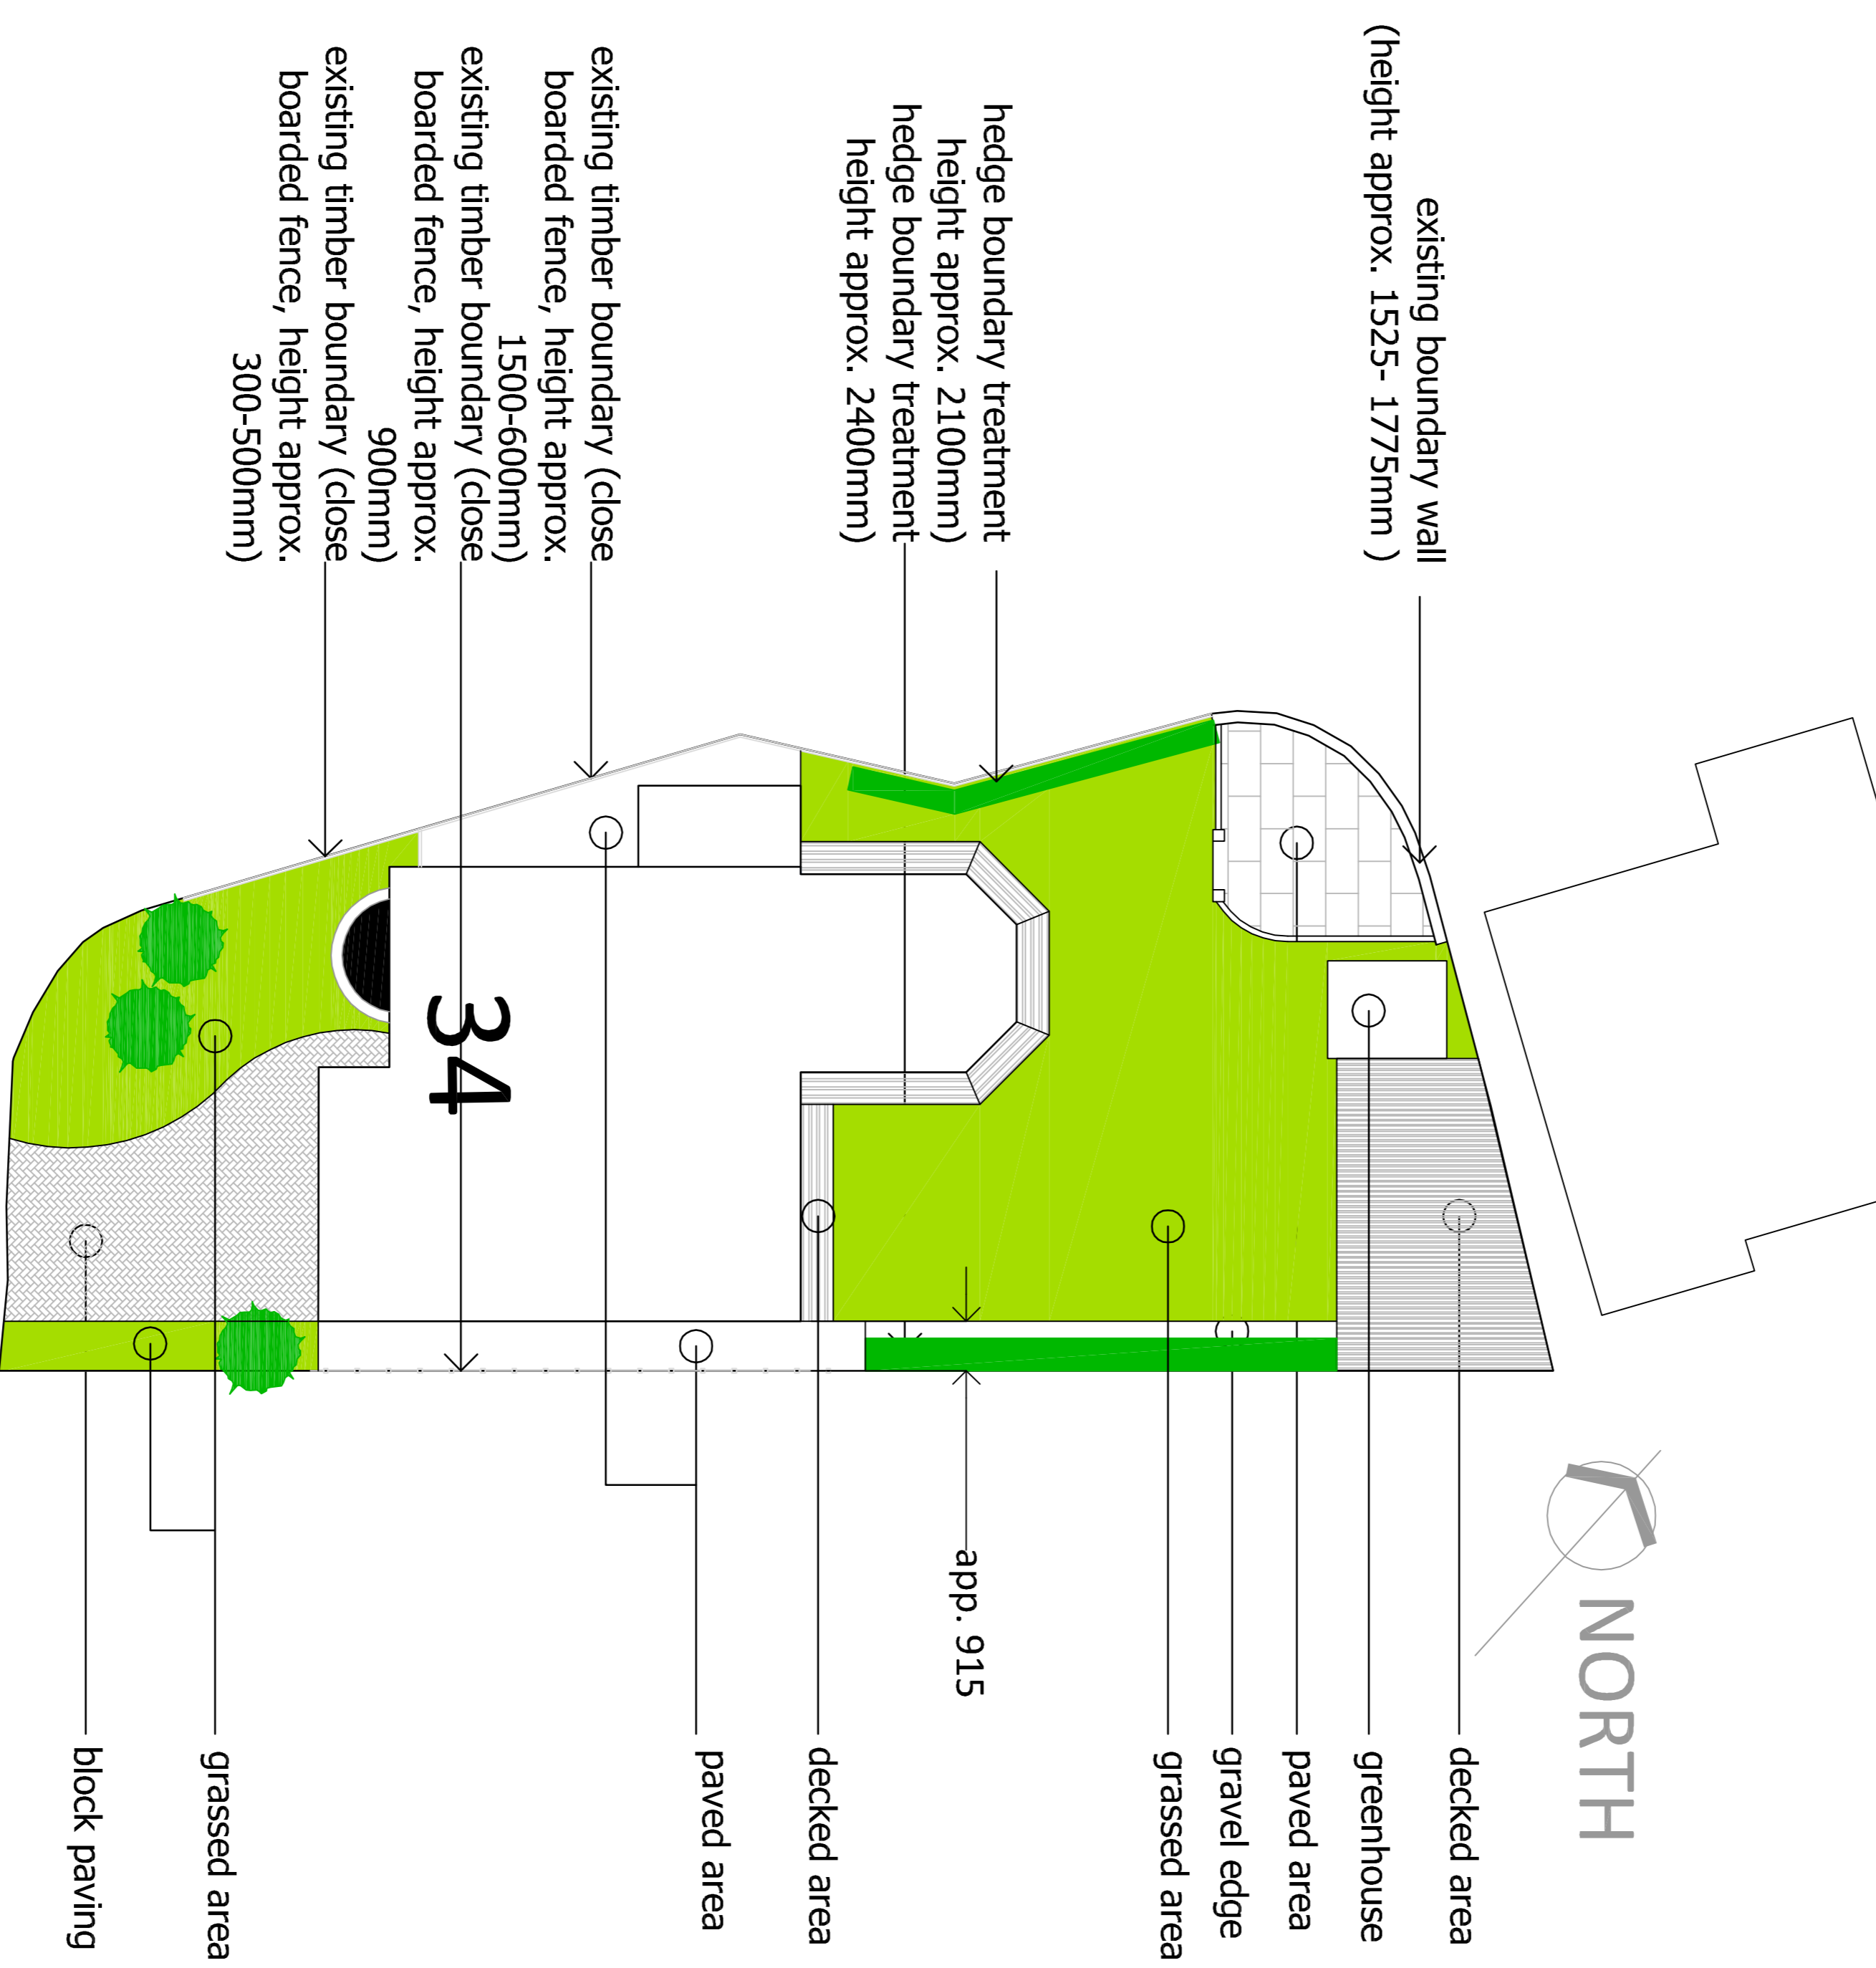

Proposed Site Location Plan 1:100

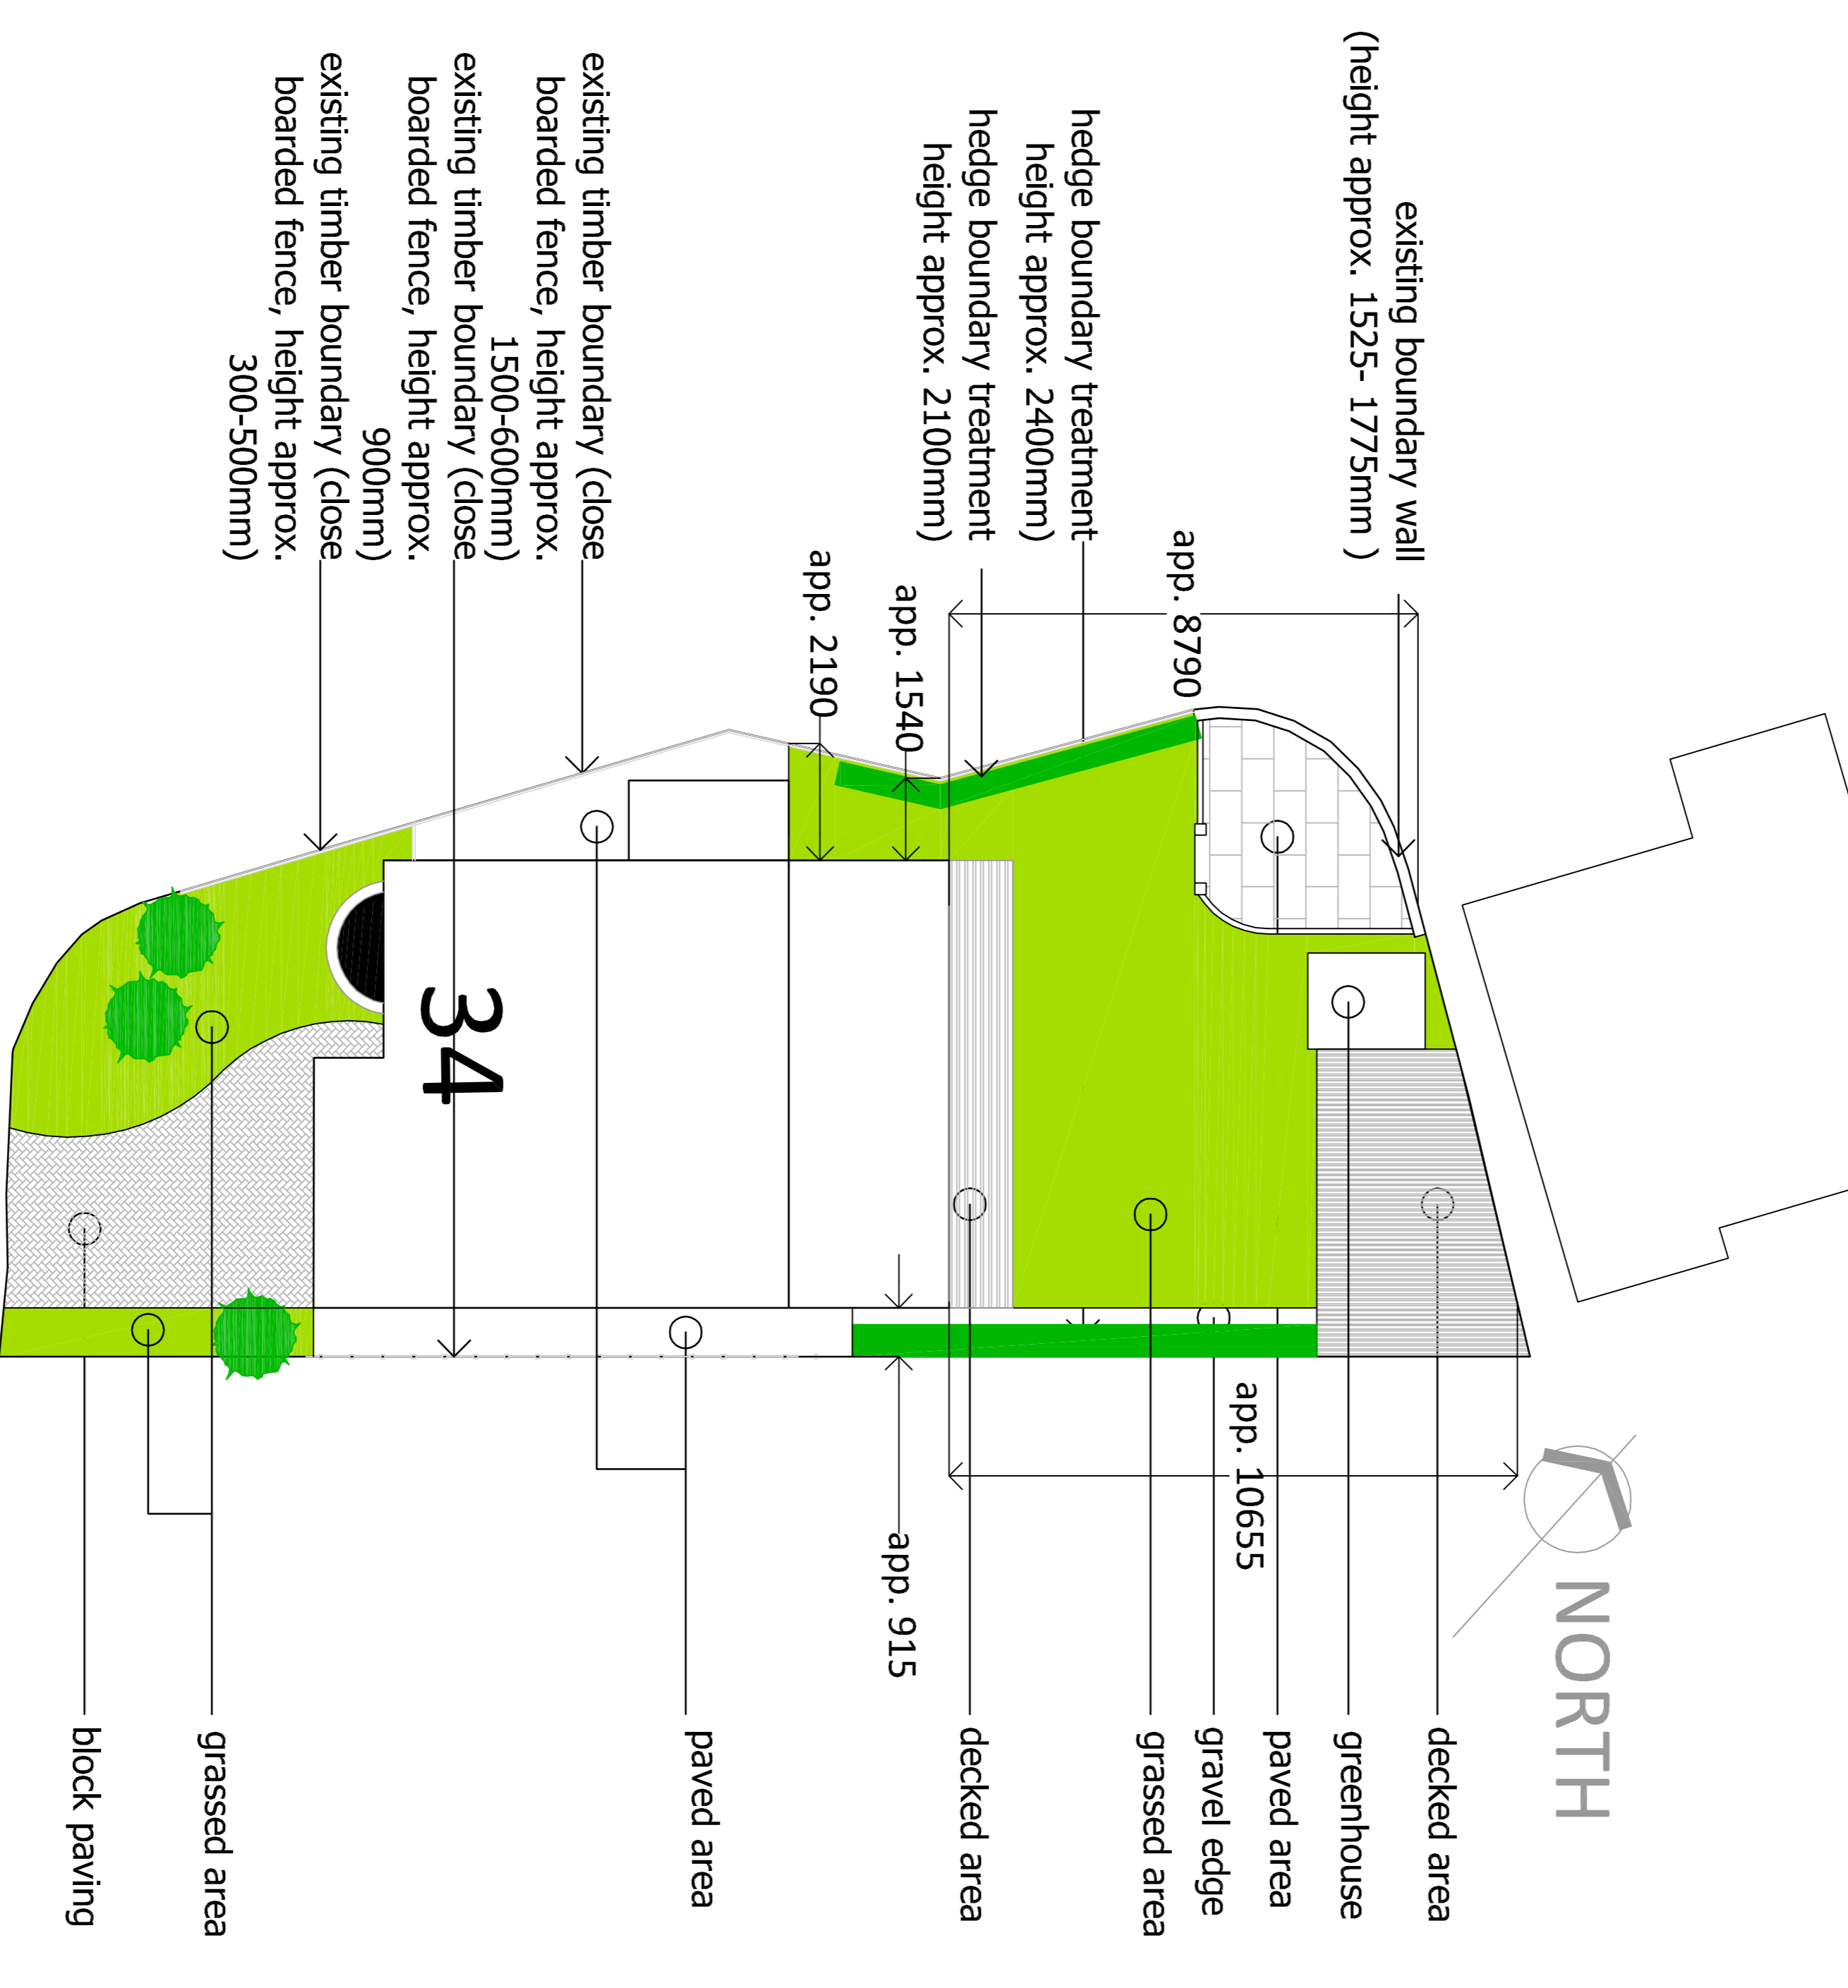

Client: Sarah Taylor	Client Email: siltaylor@blueyonder.co.uk	Tel: 07789406869	Date: 26.06.15	Scale: 1:100
Application Address: 34 Calf Close Drive, Jarrow, Tyne & Wear, NE32 4SW			Proposed Rear Extension & porch alt.	
			Existing & Proposed Site Location Plans	
			Rev: 0/0	