


1800mm high solid board wooden fence on boundary

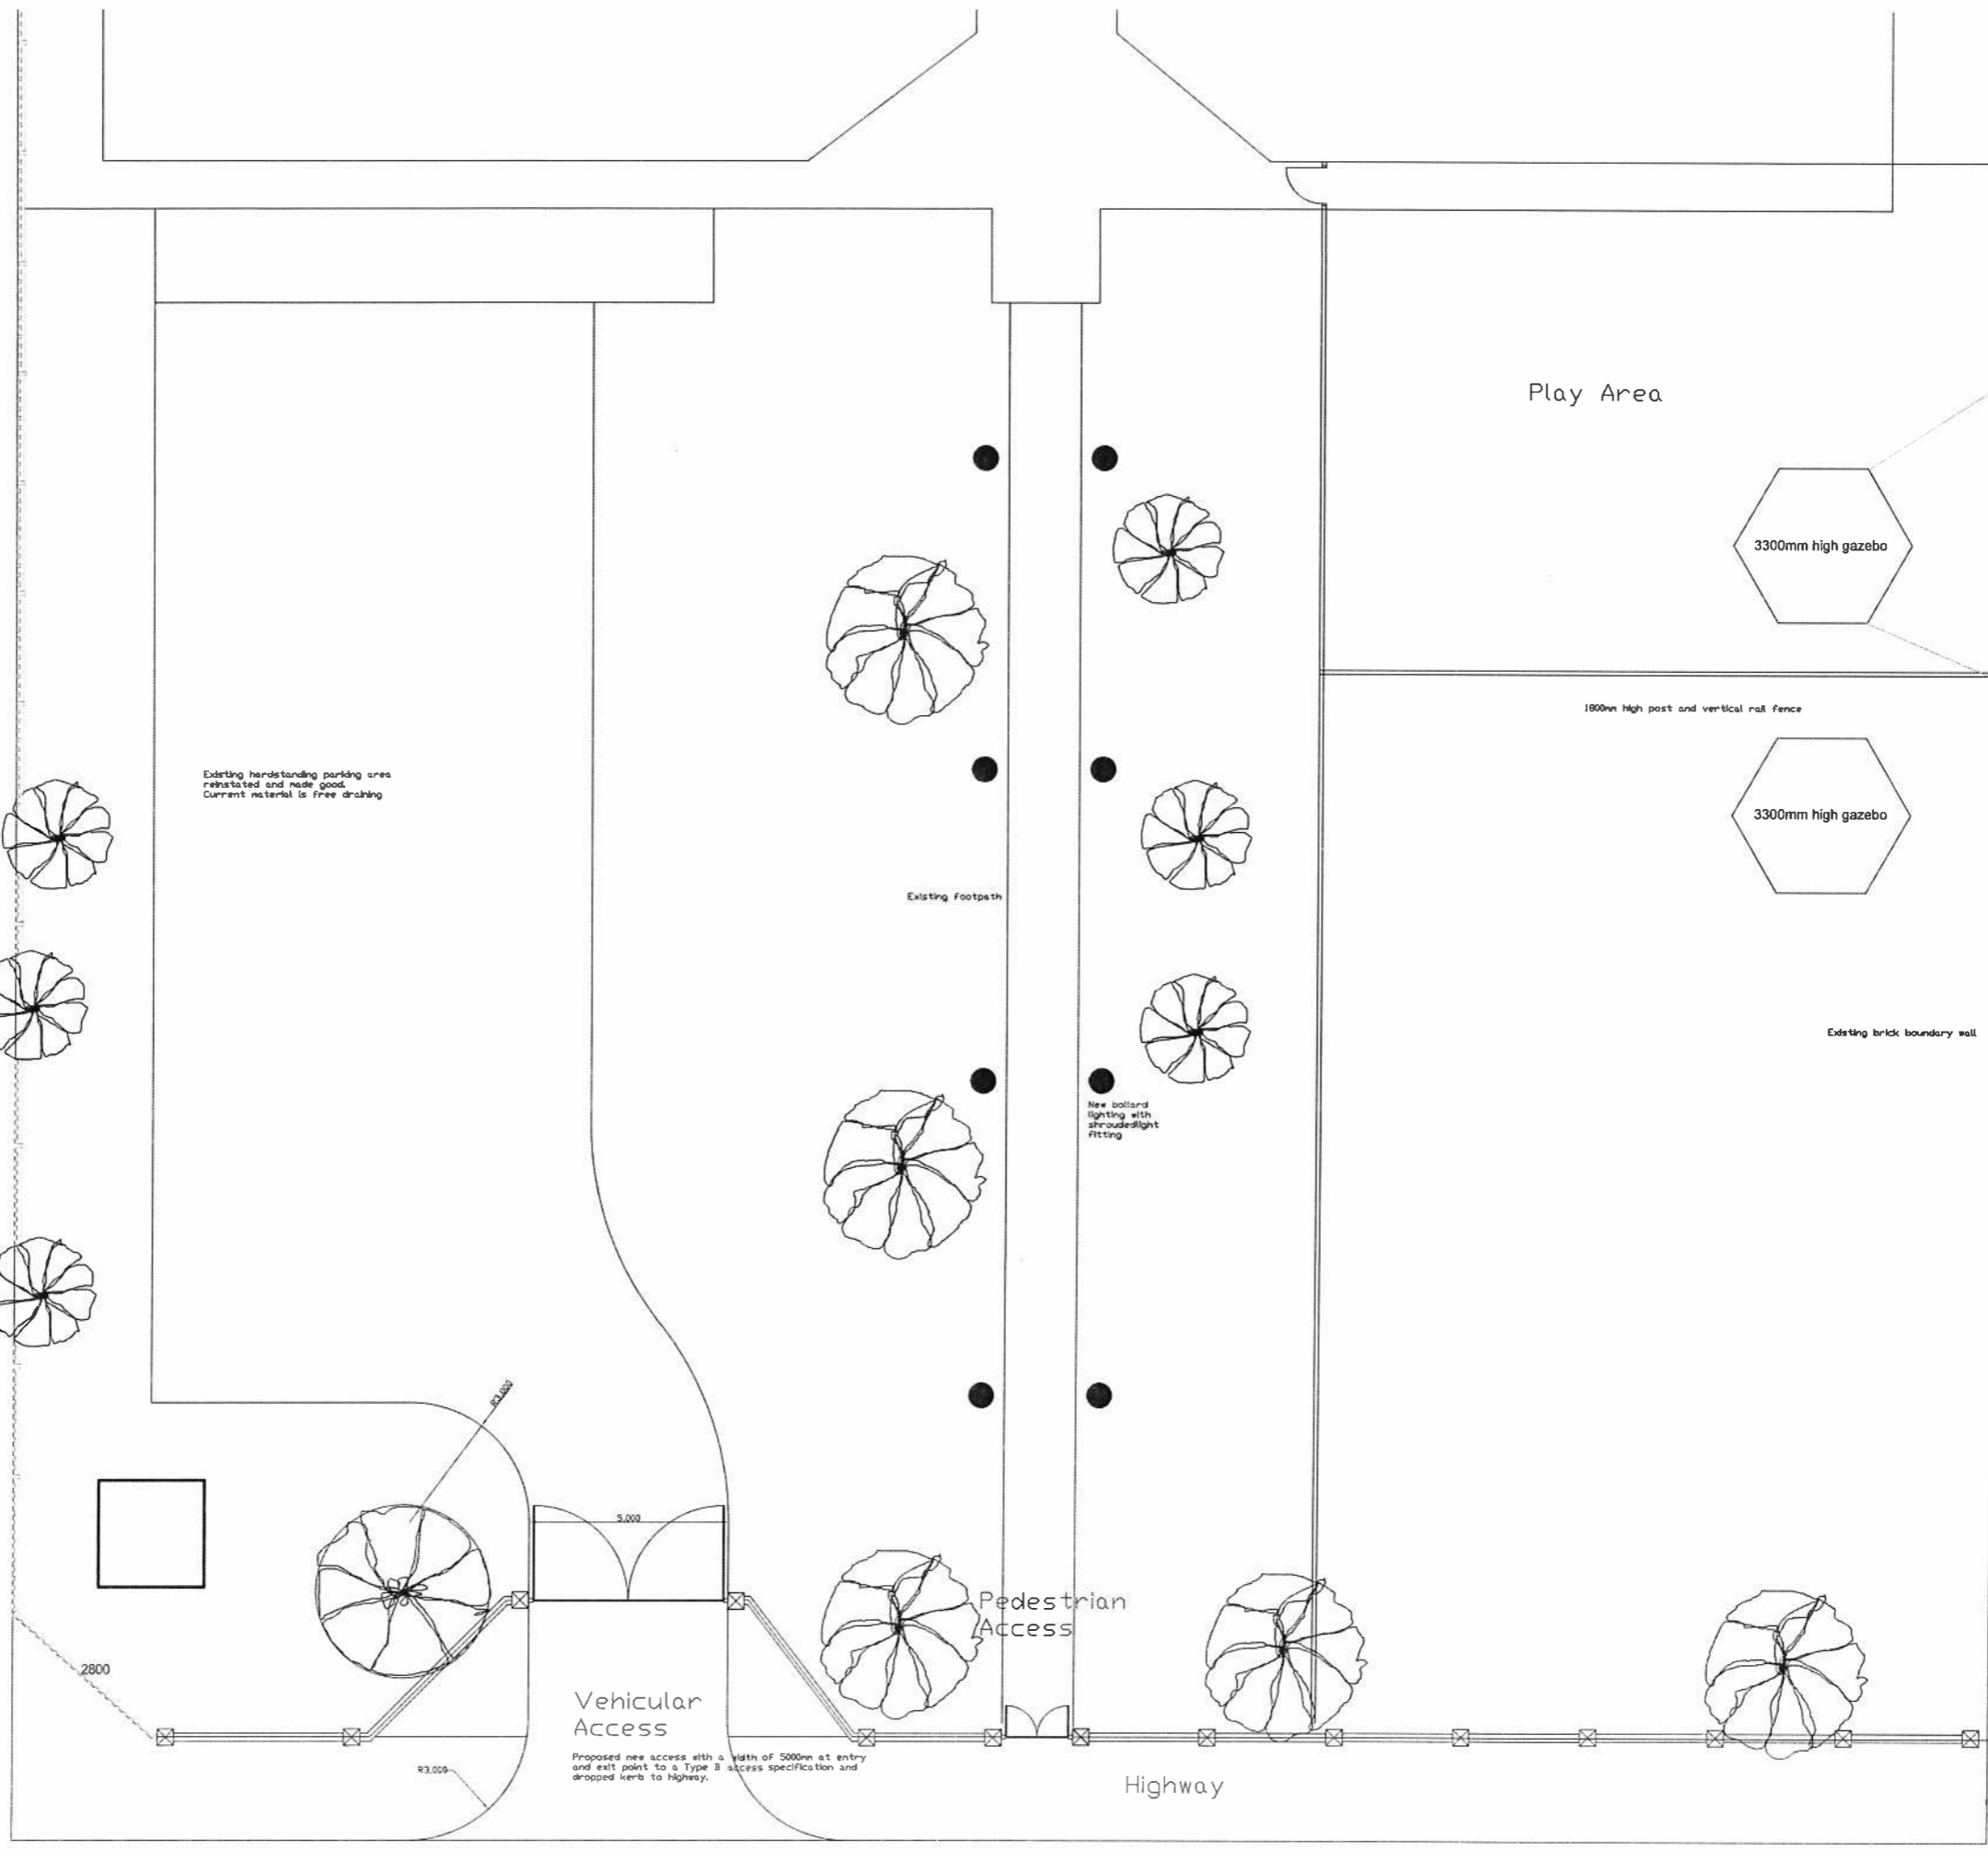

Received
29.6.16

ST/0803/15/FUL