


The contractor is responsible for the verification of dimensions on the site.  
All dimensions are in millimetres. © Copyright all rights reserved South Tyneside Council.

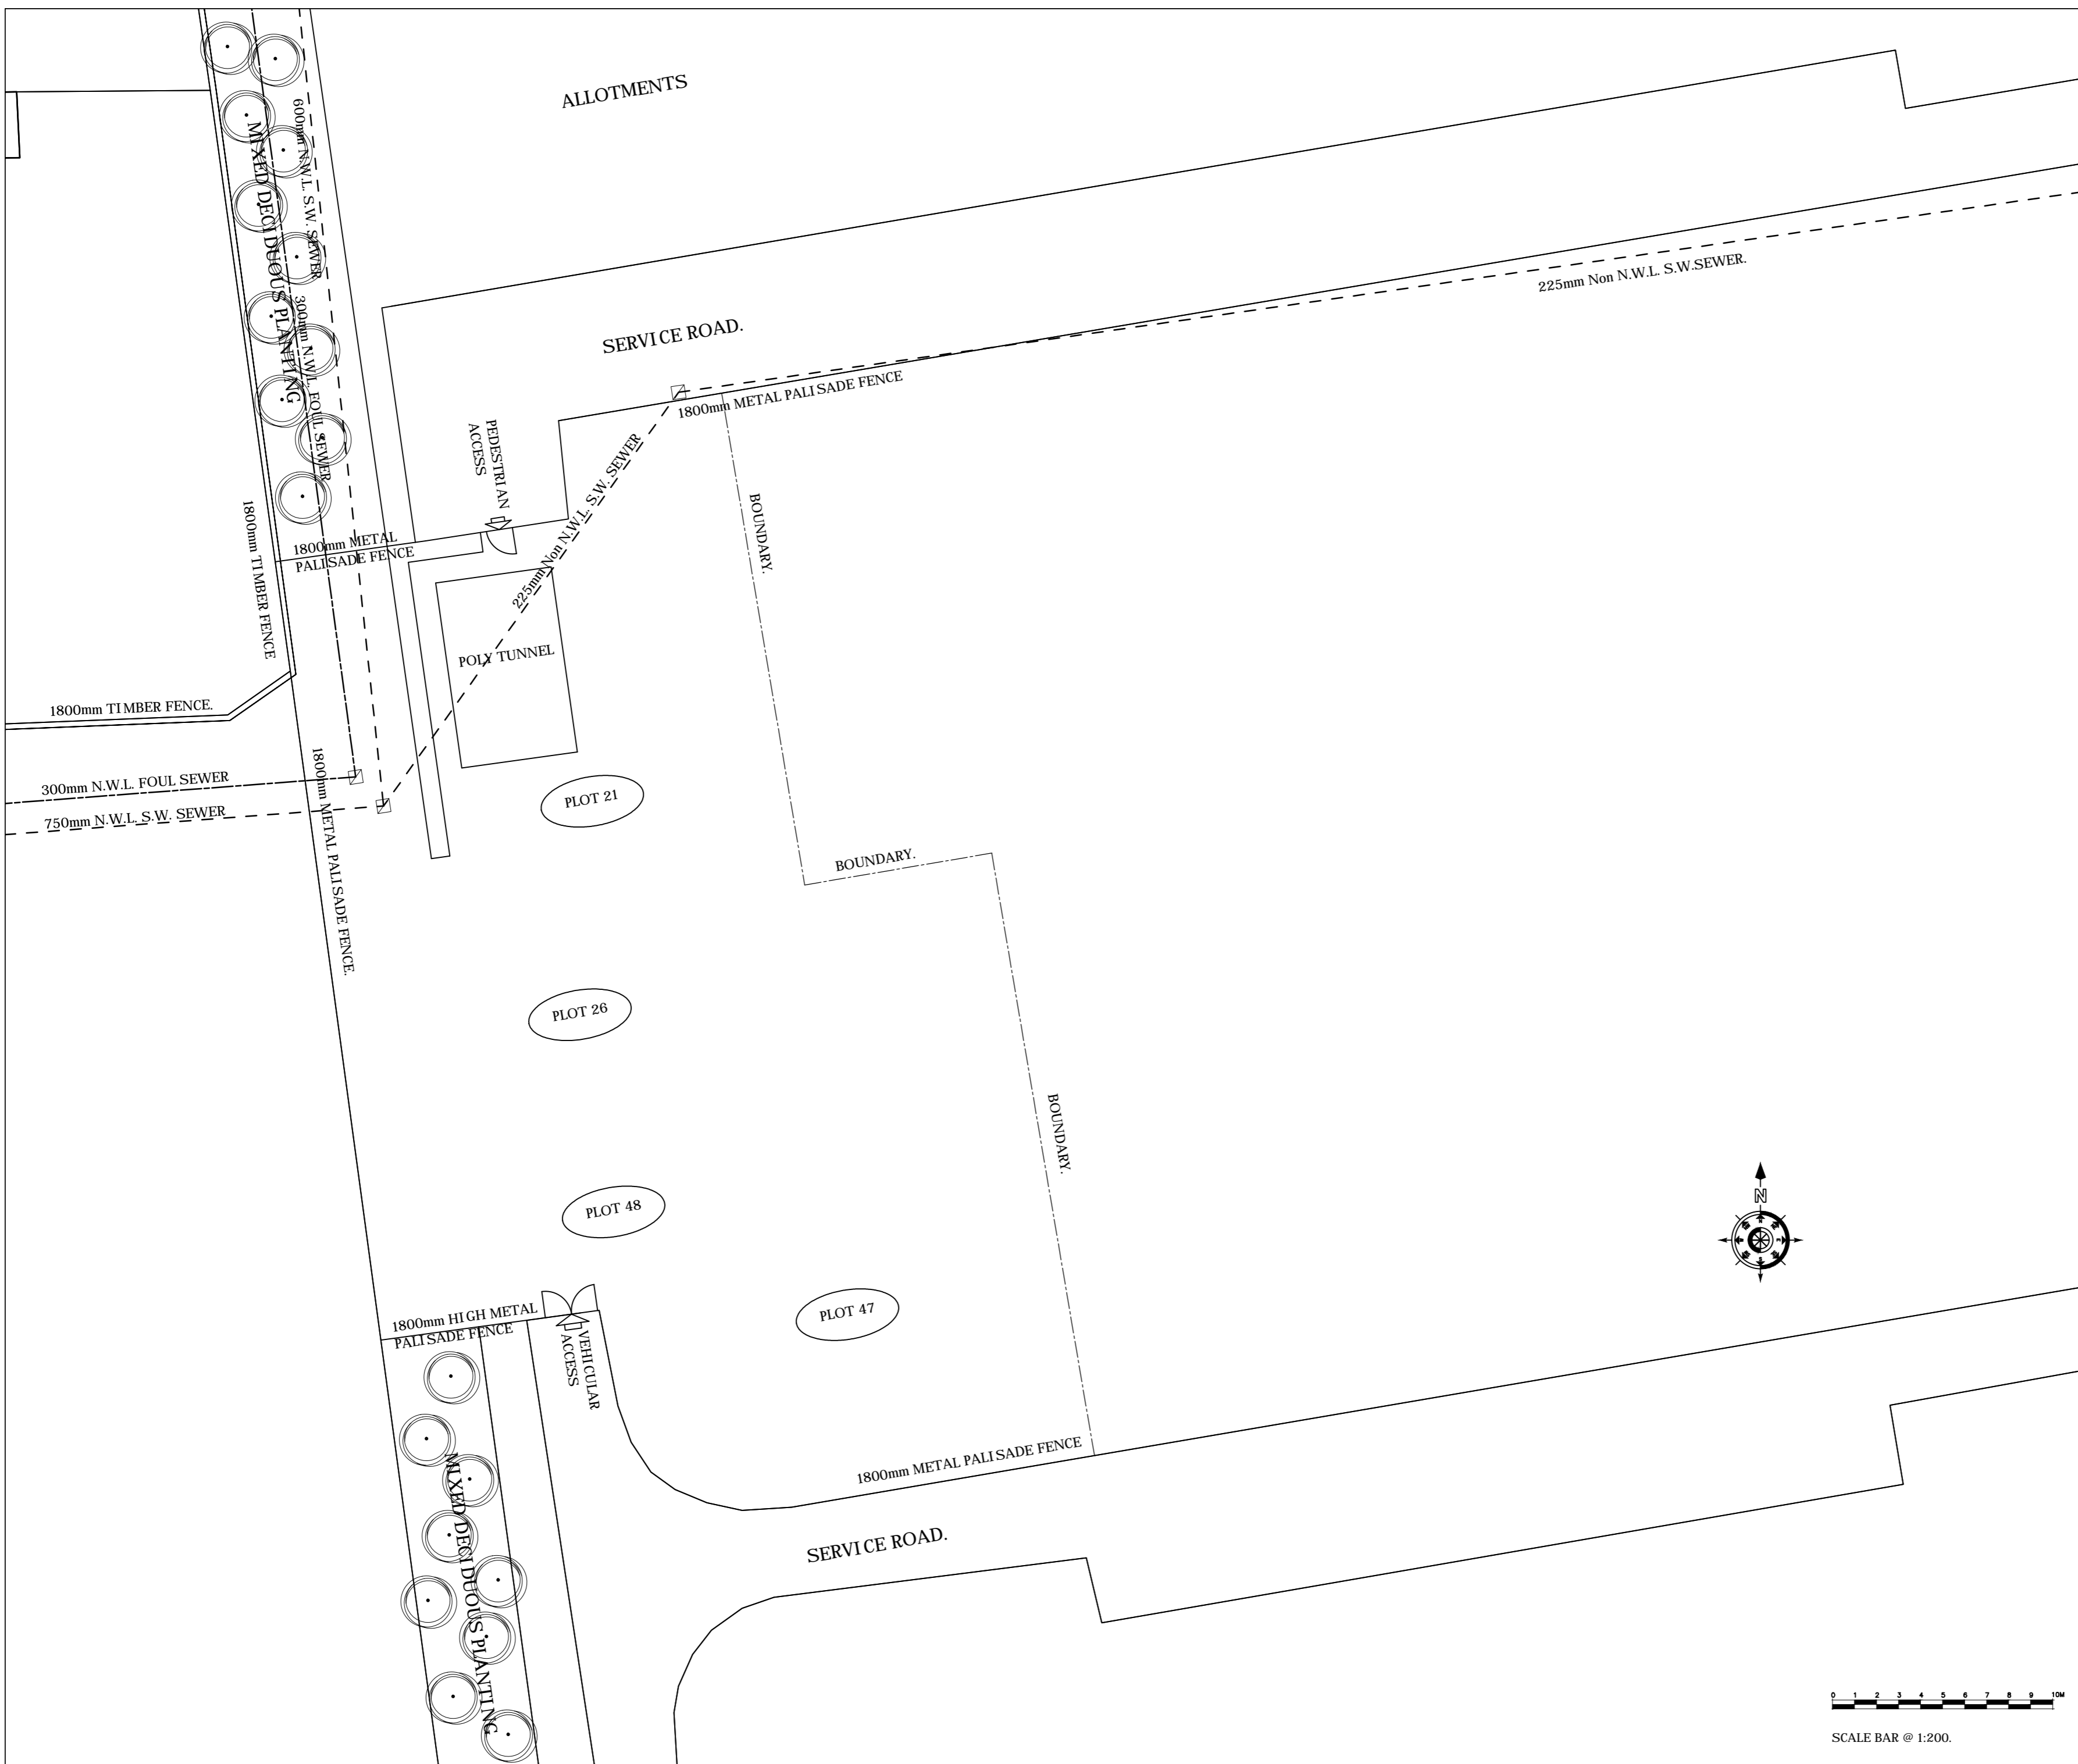

Rev	Date	Description	Chkd
	18.08.2015	PLANNING SUBMISSION.	

 **South Tyneside Council**  
Economic Regeneration

David Cramond - Corporate Director  
Gordon House, Gordon Street, South Shields, Tyne & Wear, NE33 4JP  
Telephone: (0191) 427 1717 Fax: (0191) 455 7770

Project  
**HOLDER HOUSE GARDEN  
HOLDER HOUSE ALLOTMENTS  
SOUTH SHIELDS  
NE34 8BT**

Drawing Title  
**SITE LAYOUT  
AS EXISTING**

Drawn by	P.C.	Date	04/08/15
Checked by		Date	
Scale	1:200	Size	A2

Project Code	AD 5721	Drawing Number	L(2-) 02
--------------	---------	----------------	----------

