

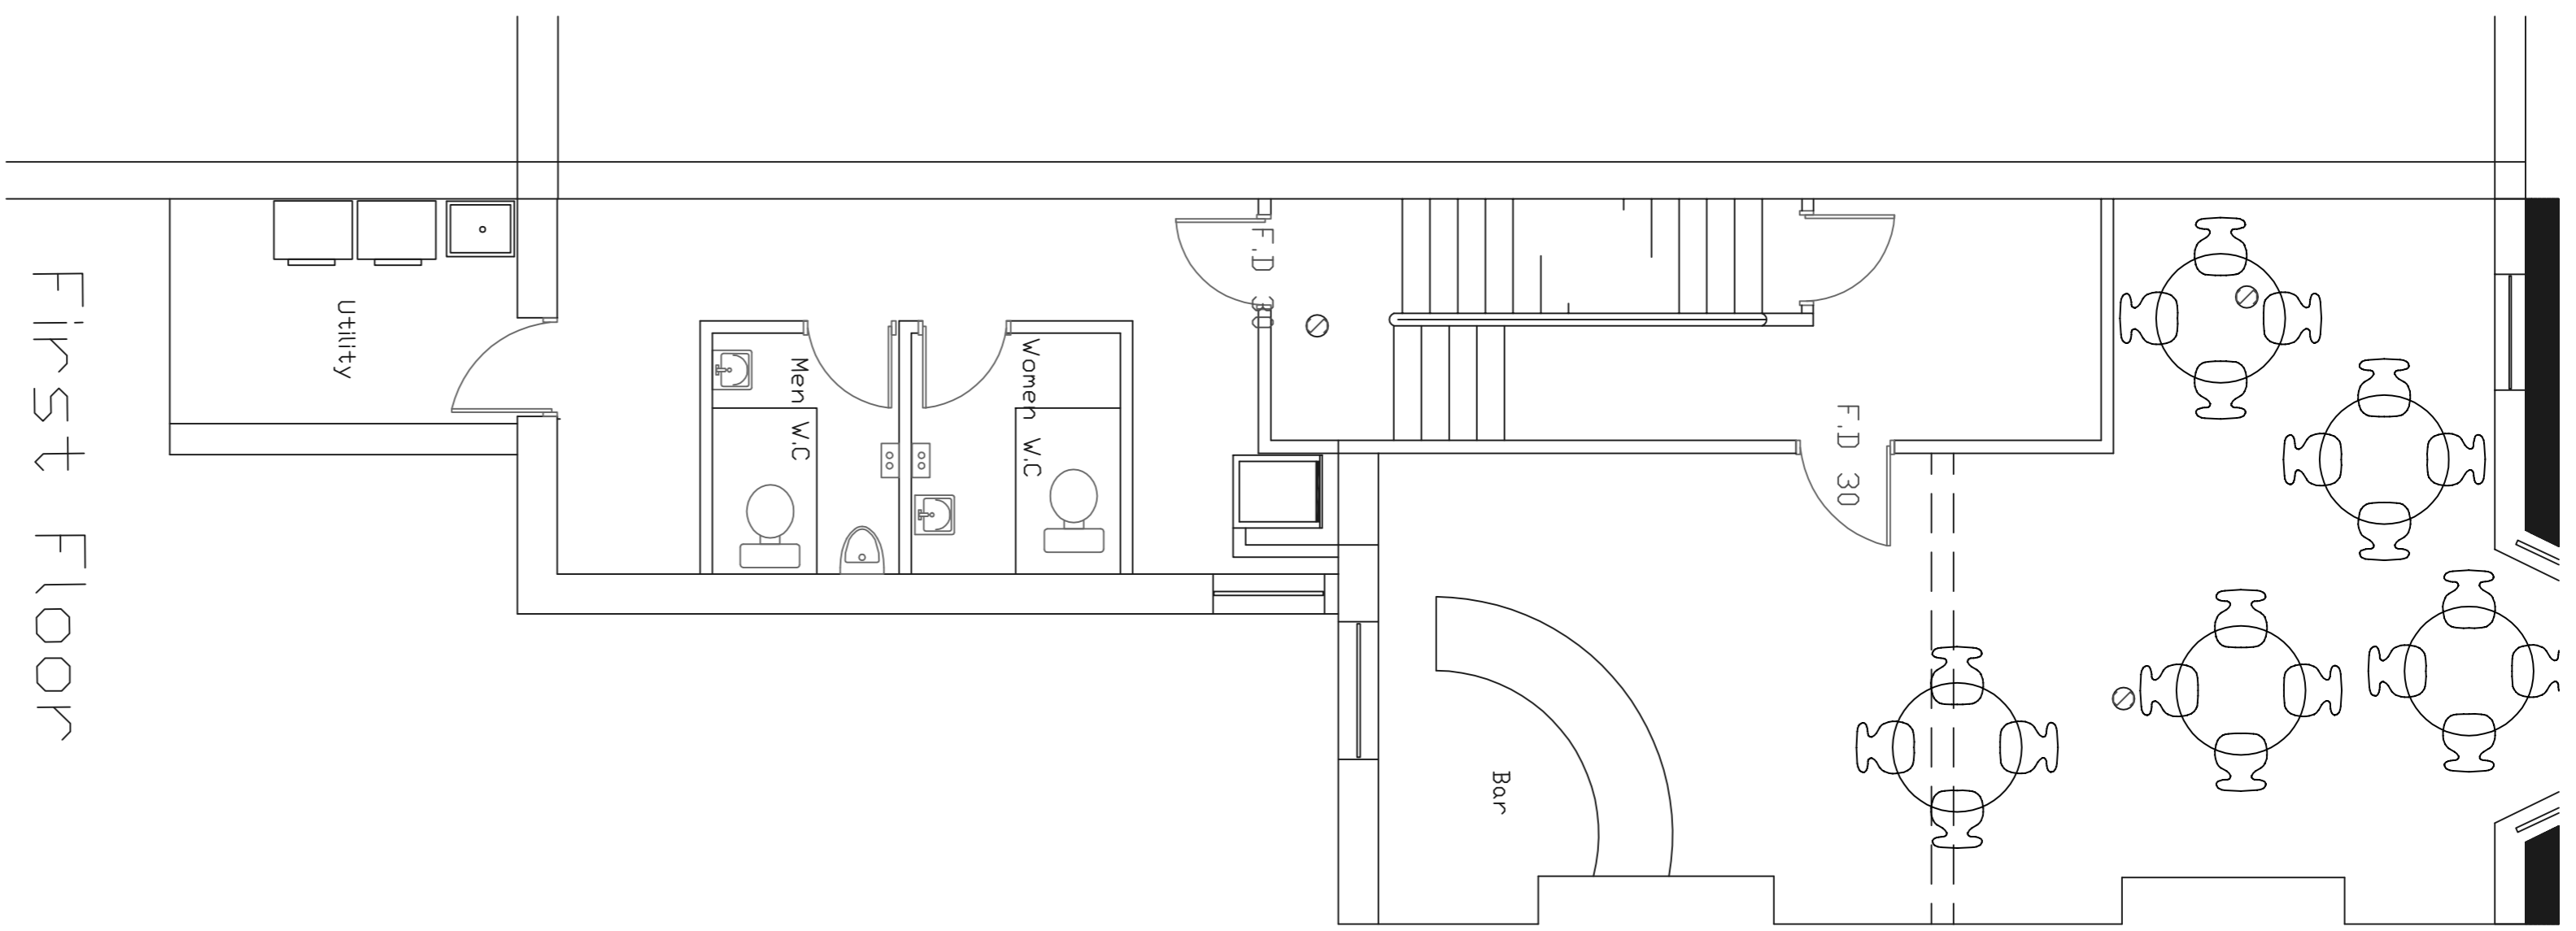
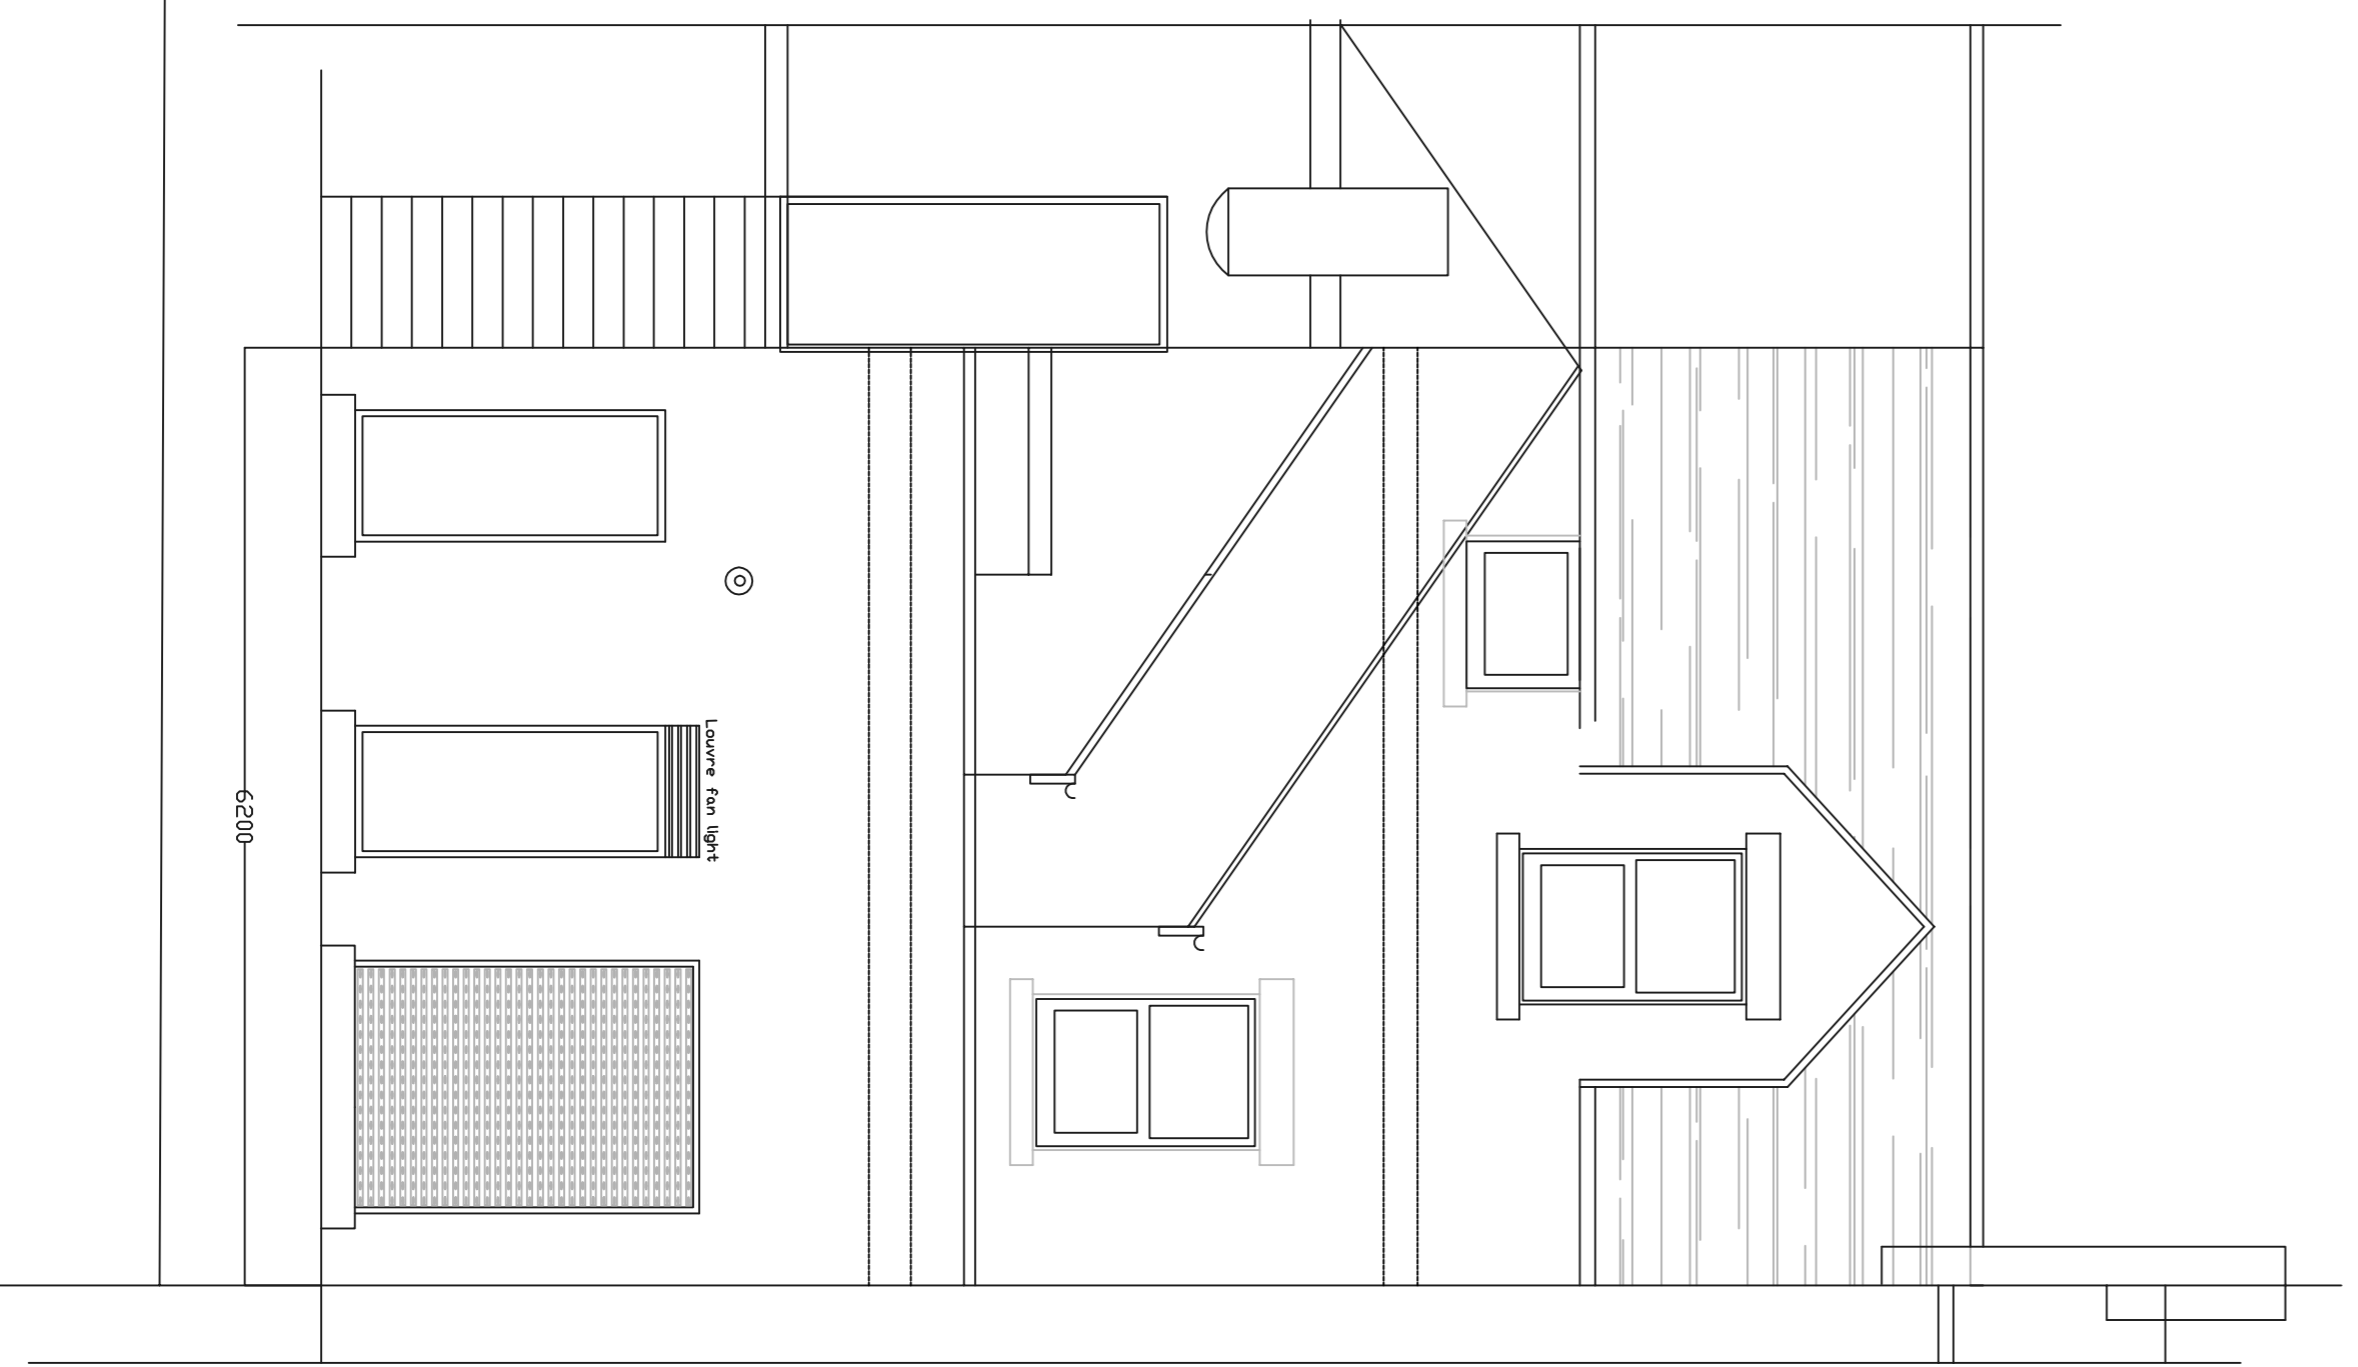


Second Floor

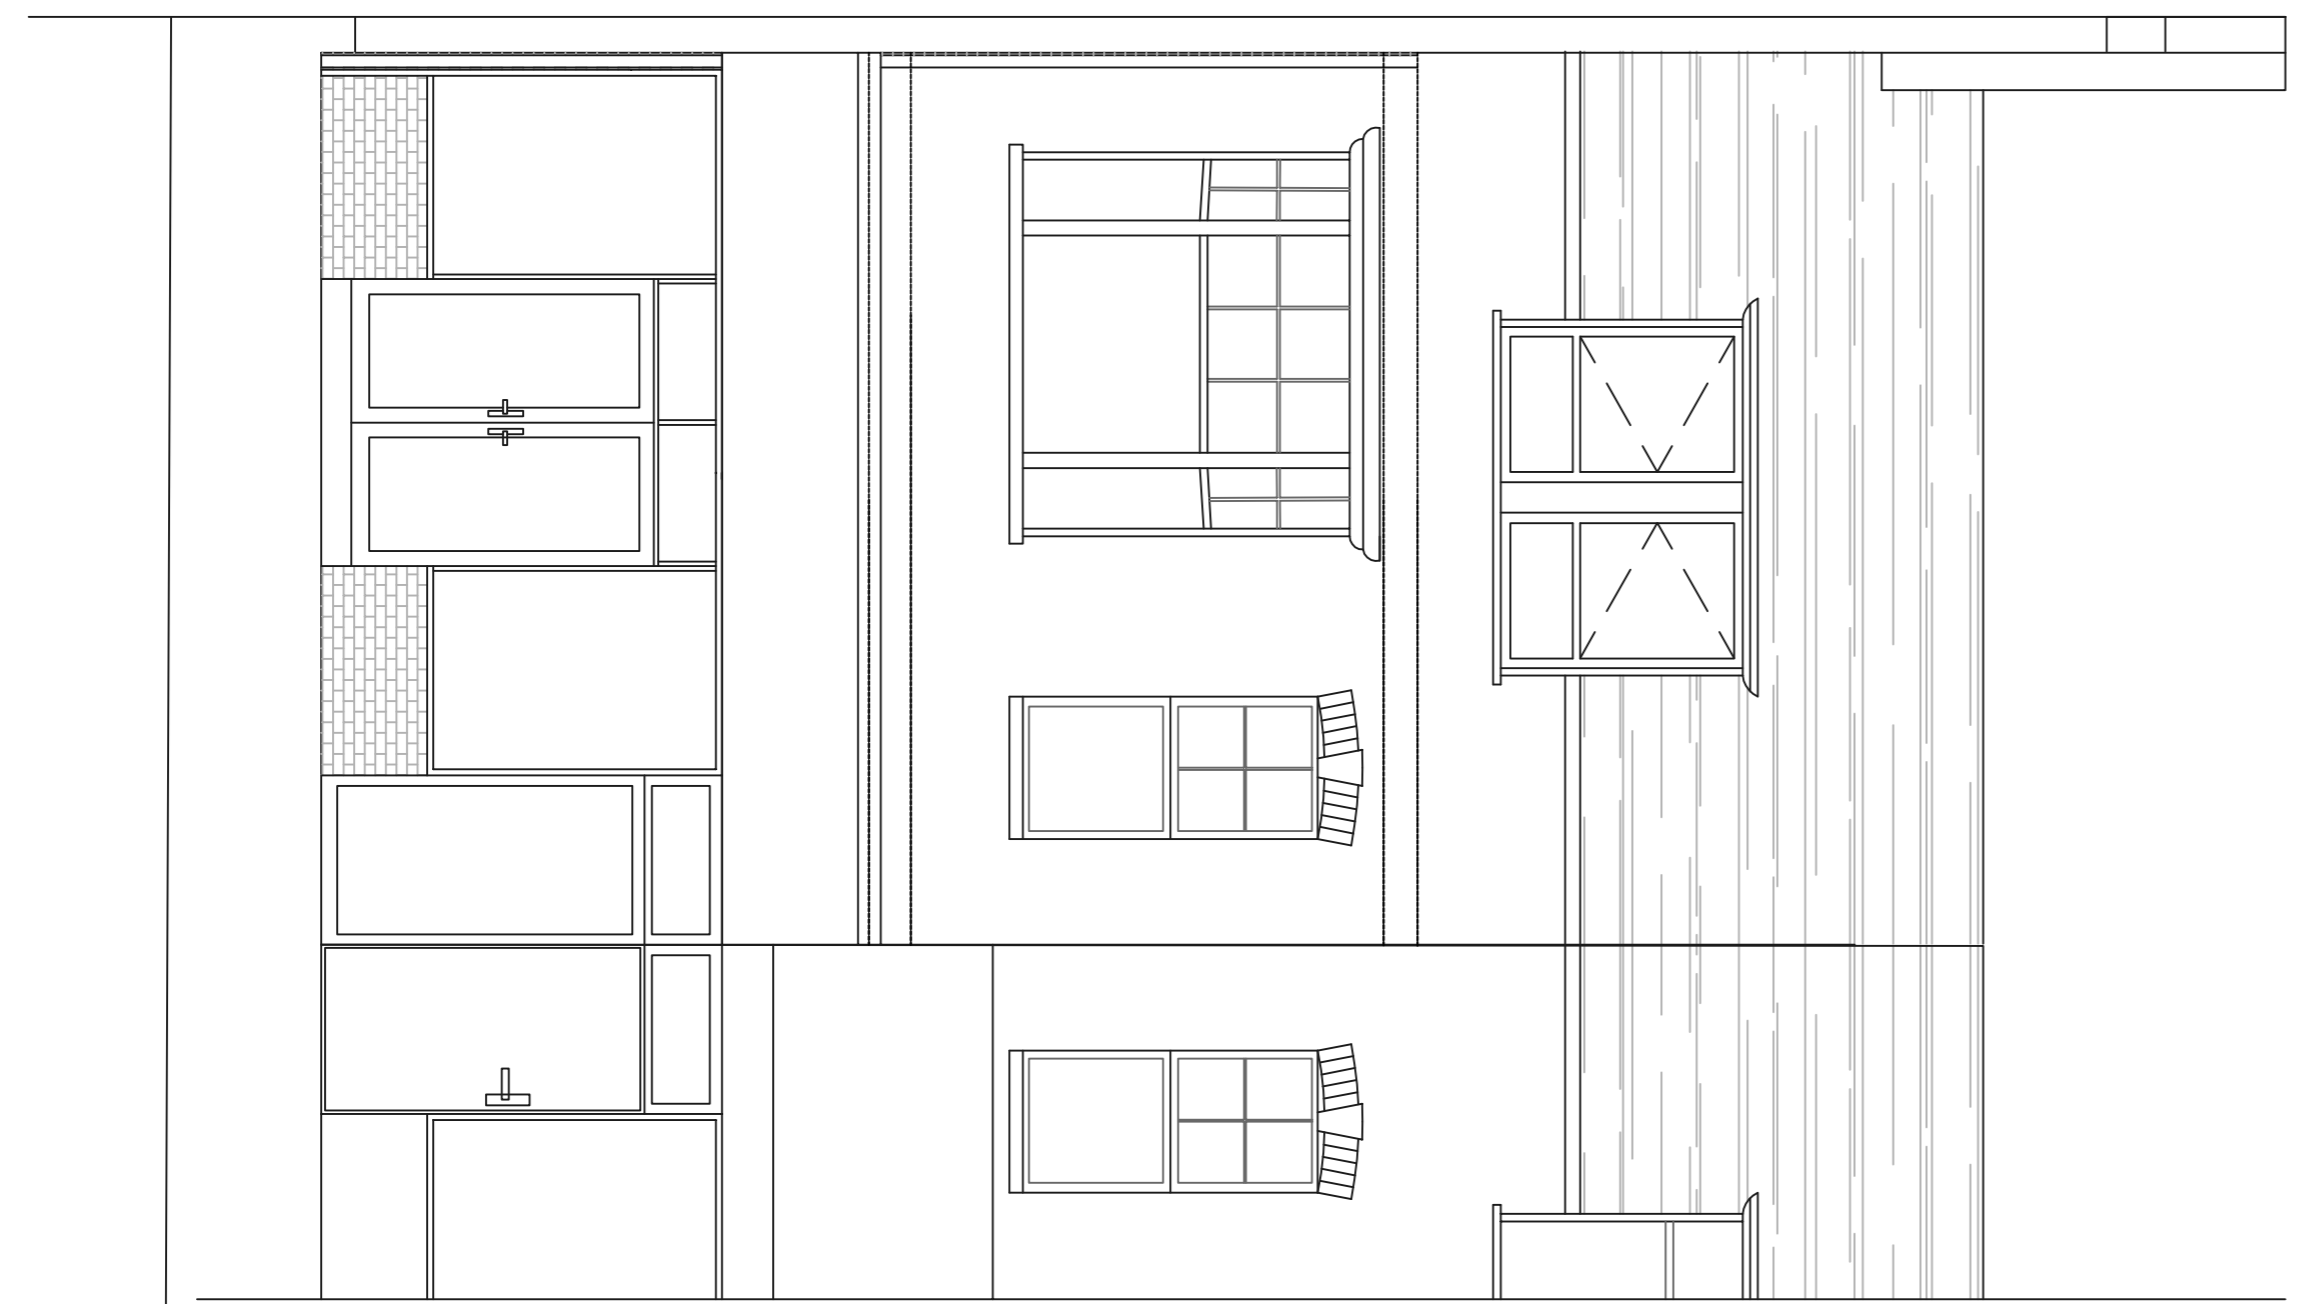

First Floor

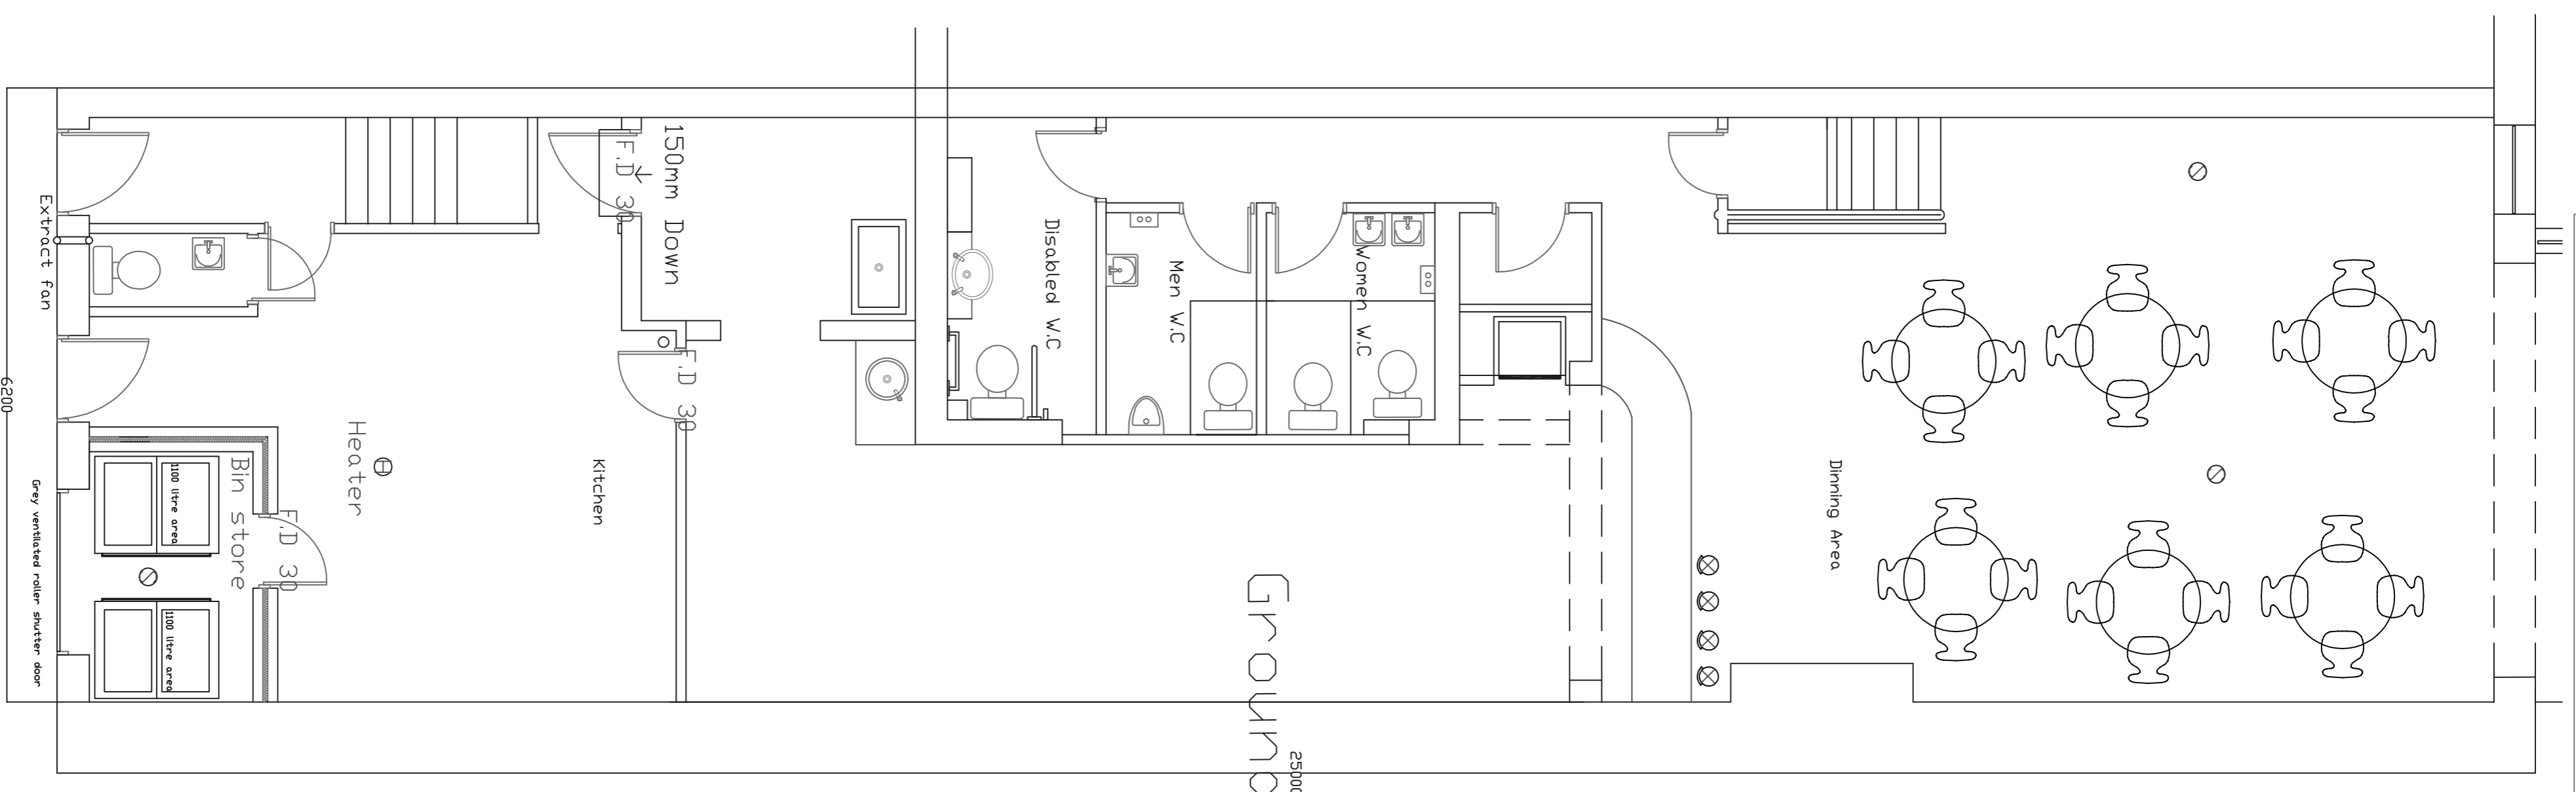

GROUND

