
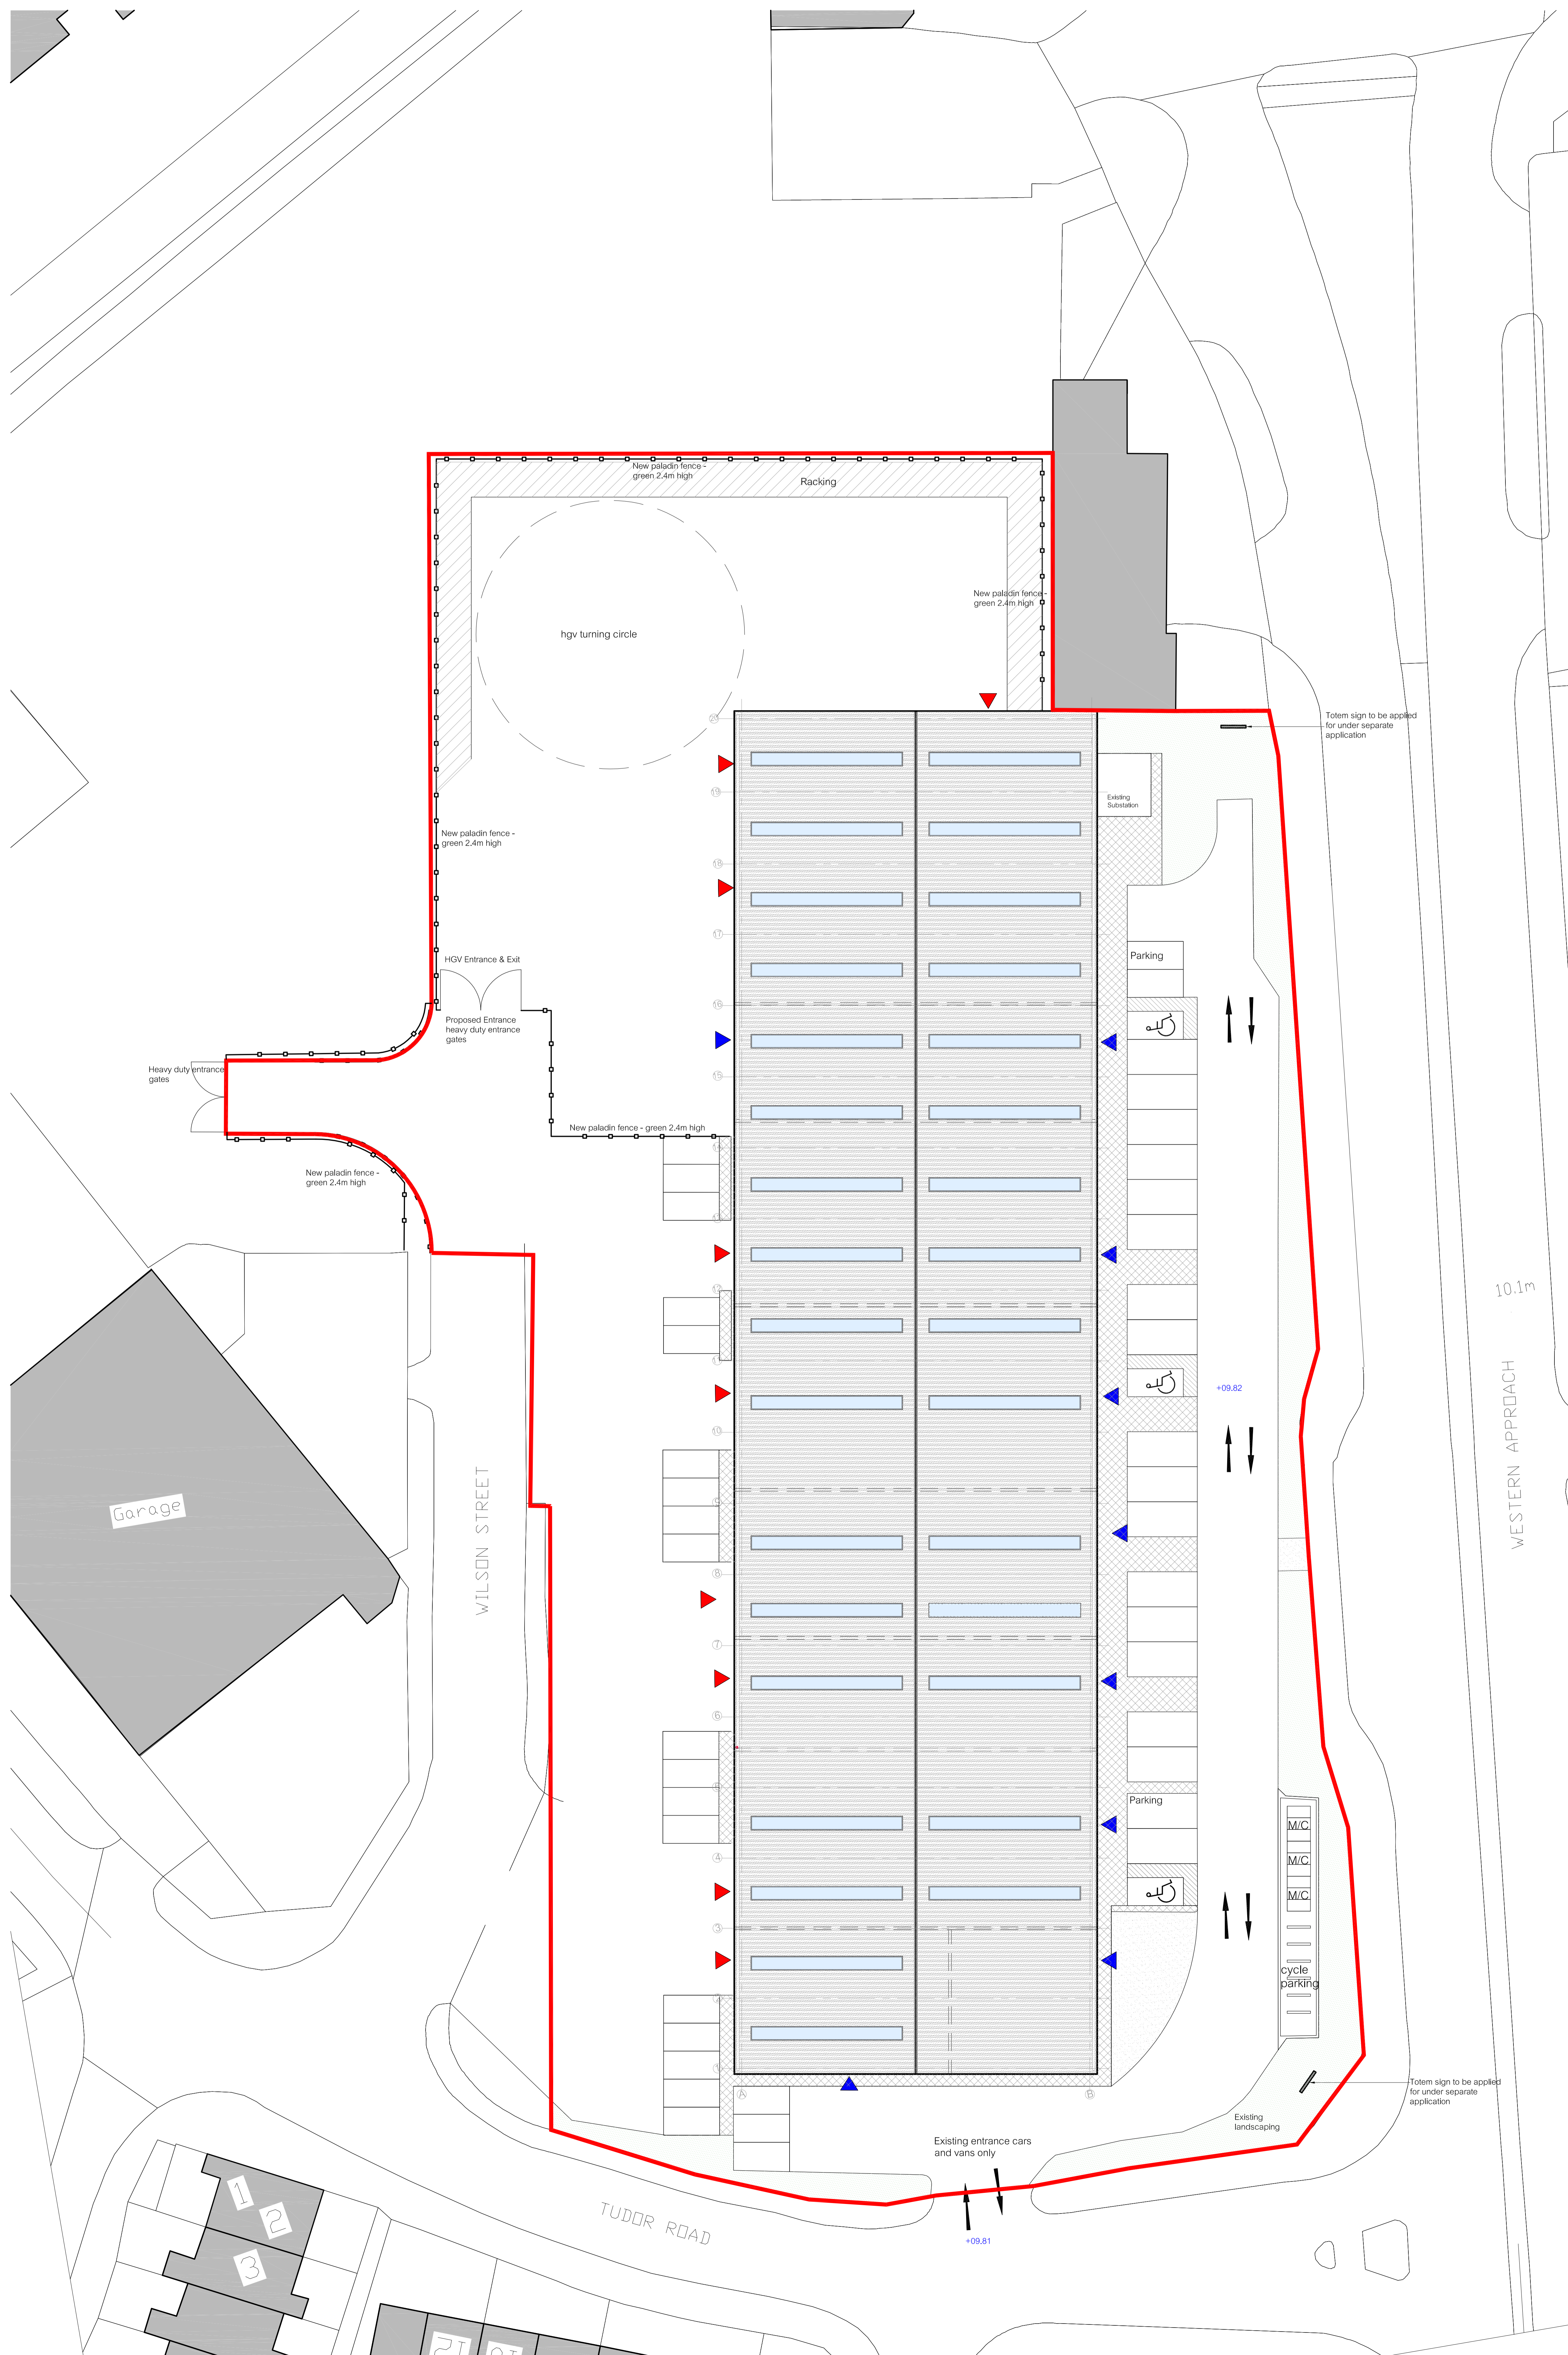
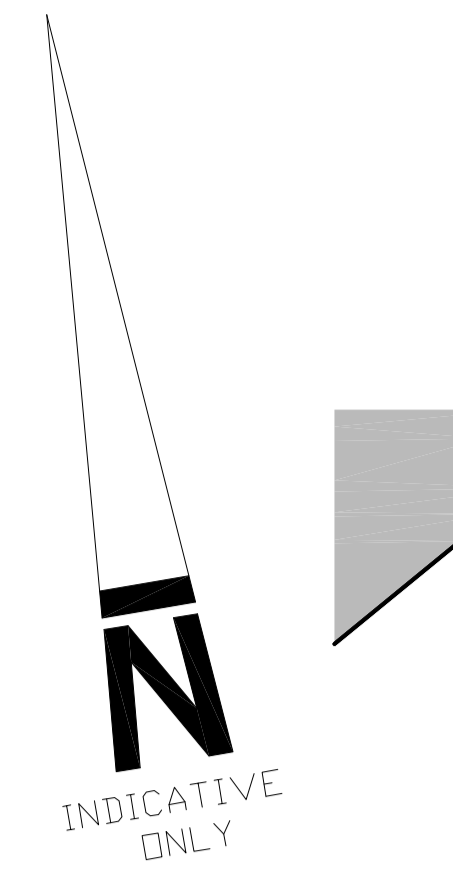


KEY	
	Entrance to Warehouse
	Entrance To Site

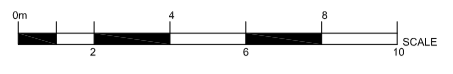

P11 11.03.15 SG Final/rev updated  
 P10.03.15 SG Turning head updated  
 P9 11.02.15 SG Turning head updated in line with client's drawings  
 P8 03.02.15 SG Updated in line with client's comments  
 P7 03.02.15 SG Updated in line with client's comments  
 P6 03.02.15 SG Updated in line with client's comments  
 P5 10.09.15 SG Updated in line with client's comments  
 P4 07.08.15 SG Updated in line with client's comments  
 P3 18.08.15 SG Updates as per clients comments  
 P2 17.08.15 SG Updates as per clients comments  
 P1 12.08.15 SG Updates as per clients comments

**hosp architects**  
 Pera Innovation Park, Nottingham Road  
 Melton Mowbray, LE13 0PB  
 Telephone: 01664 953 288 Fax: 01664 953 360  
 Email: info@hosparchitects.co.uk Web: www.hosparchitects.co.uk  
 Project: Proposed Trade Park  
 Western Approach  
 South Shields  
 Date: 14-07-2015  
 Scale: 1/200  
 Format: dtm  
 Checked: 6962P-21  
 P11