
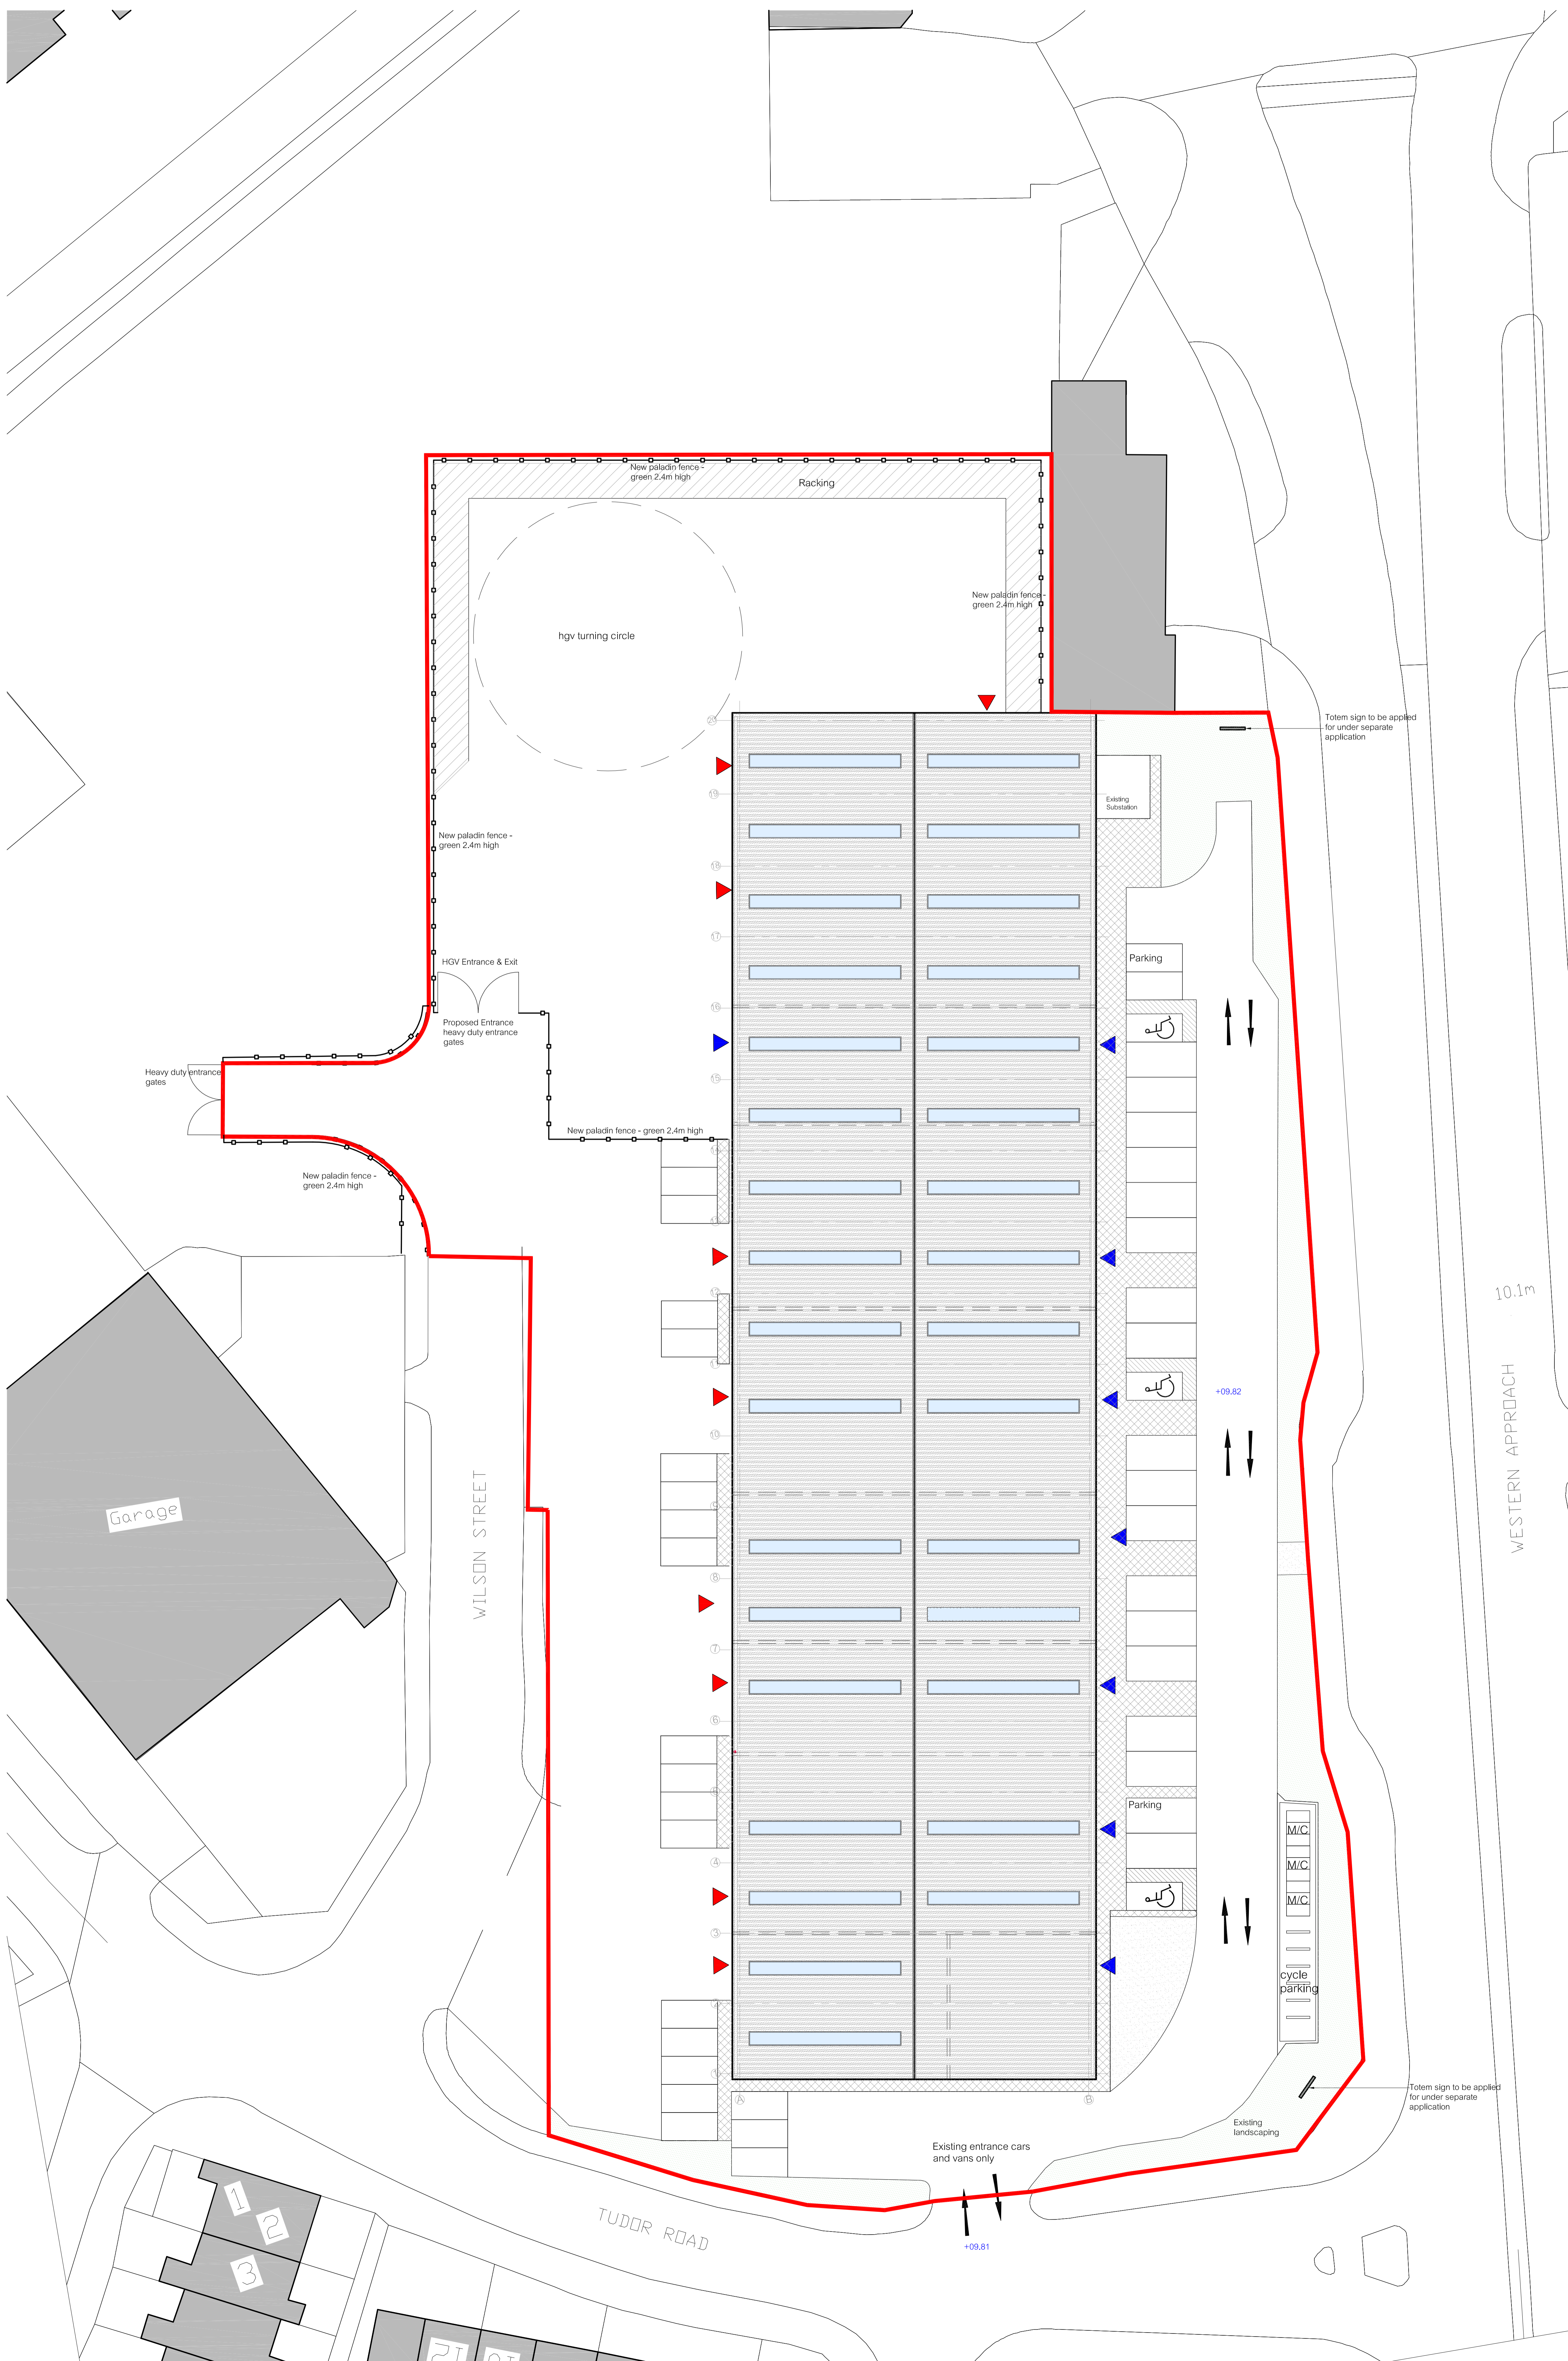
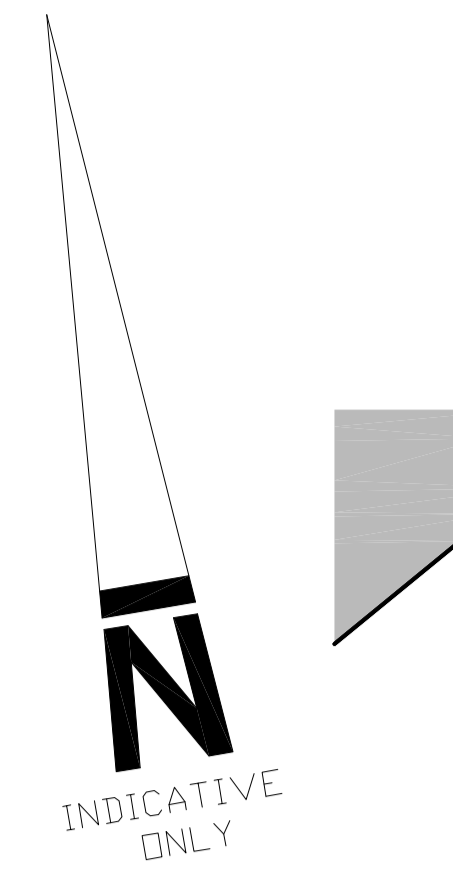


KEY	
	Entrance to Warehouse
	Entrance To Site

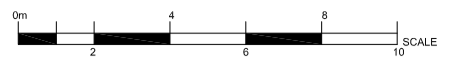

P12 19.04.16 SG Unit 8 entered
P11 11.03.16 SG Final review updated
P10.03.16 SG Turning head updated
P9 11.02.16 SG Turning head updated in line with client's drawings
P8 03.02.16 SG Updated in line with client's comments
P7 03.02.16 SG Updated in line with client's comments
P6 03.02.16 SG Updated in line with client's comments
P5 10.09.15 SG Updated as per client's comments
P4 07.08.15 SG Updated as per client's comments
P3 18.08.15 SG Updated as per client's comments
P1 12.08.15 SG Updated as per client's comments

hosp architects
Pera Innovation Park, Nottingham Road
Melton Mowbray, LE13 0PB
Telephone: 01664 953 288 Fax: 01664 953 360
Email: info@hosparchitects.co.uk Web: www.hosparchitects.co.uk
Project: Proposed Trade Park
Western Approach
South Shields

Proposed Site Plan			
Scale	Author	Checked	Date
1/200	dtm		14-07-2015
6962P-21			P12

HSP/AF