


NB: This drawing is based on drawing 396-11 as approved under planning permission granted on 17/01/2008 Ref: ST/1054/07/FUL

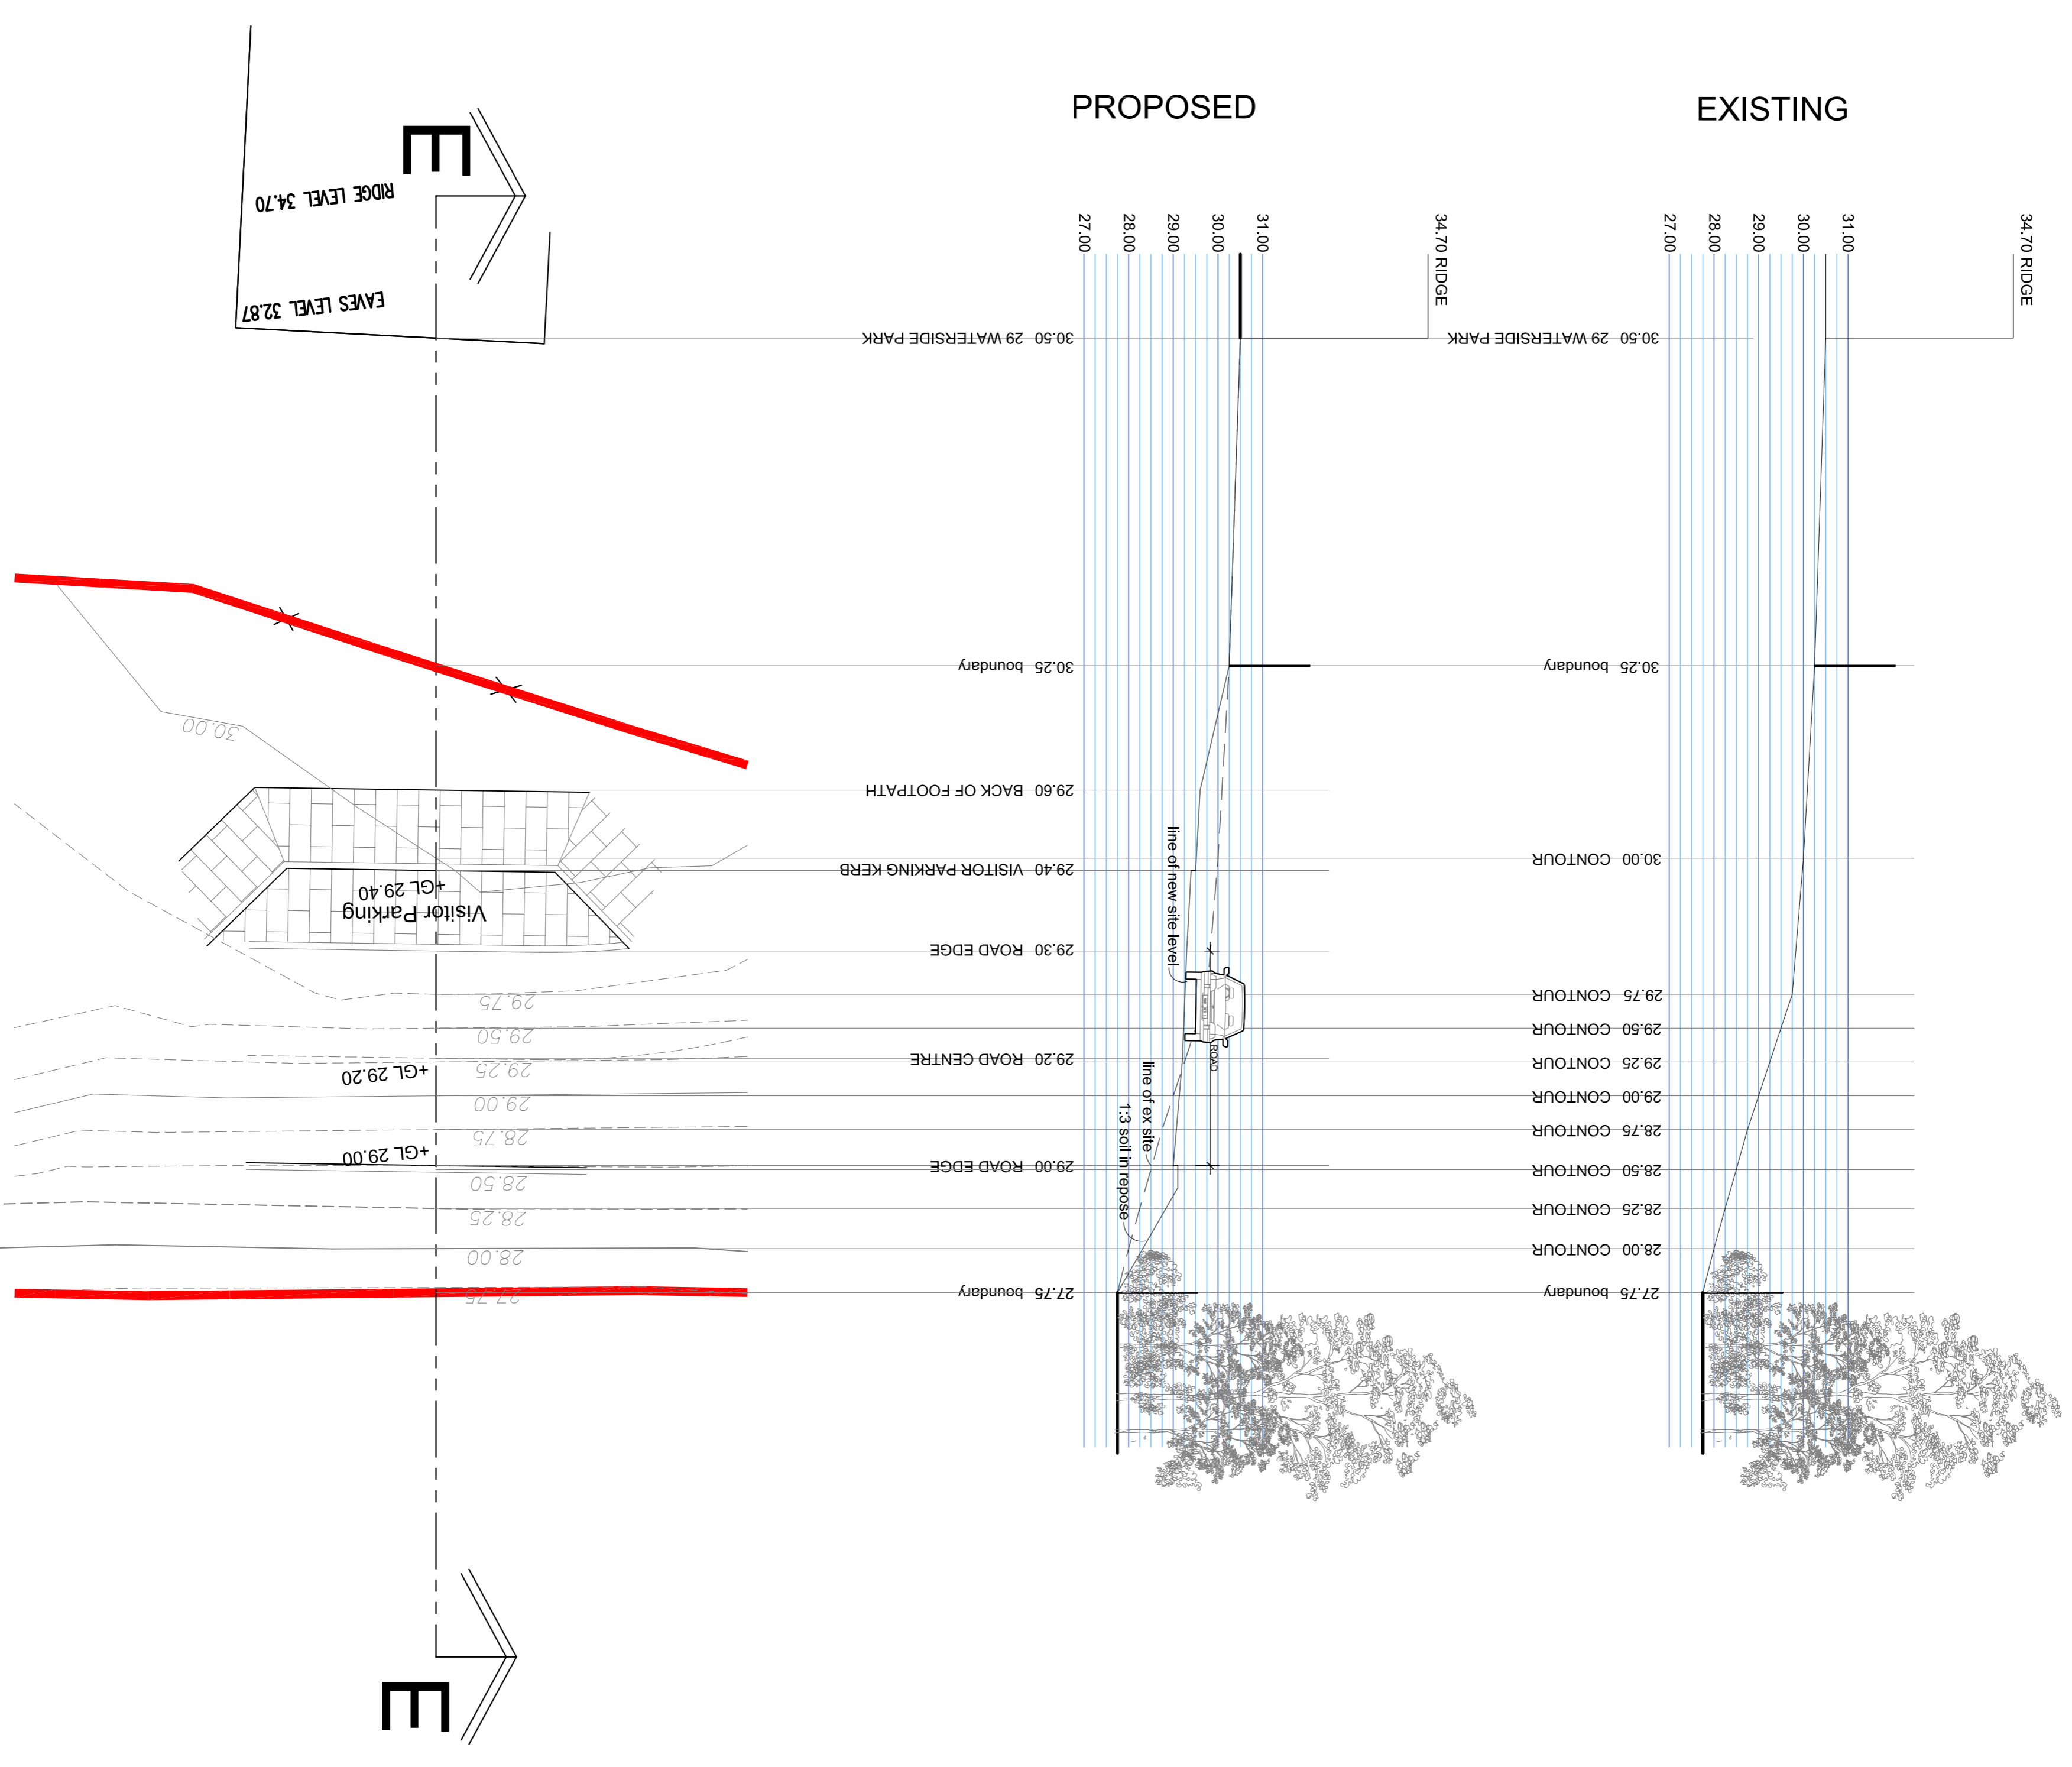

Proposed Housing Development Site at Waterside Park, Hebburn, Tyne & Wear



Architectural Base Consultancy Limited
 59 Vermont House
 Concord
 Tyne & Wear
 NE37 2SQ

Tel 0191 4159005
 Fax 0191 4159003
 www.abccan.co.uk
 mail@abccan.co.uk

CLIENT Hebburn Properties Limited

PROJECT Proposed Housing Development Site at Waterside Park, Hebburn, Tyne & Wear

DWG EXISTING & PROPOSED SECTION EE
 Planning Application Drawing

SCALE 1:100 DATE Sep 15 DWG NO 876 - 10