



EXISTING REAR ELEVATION

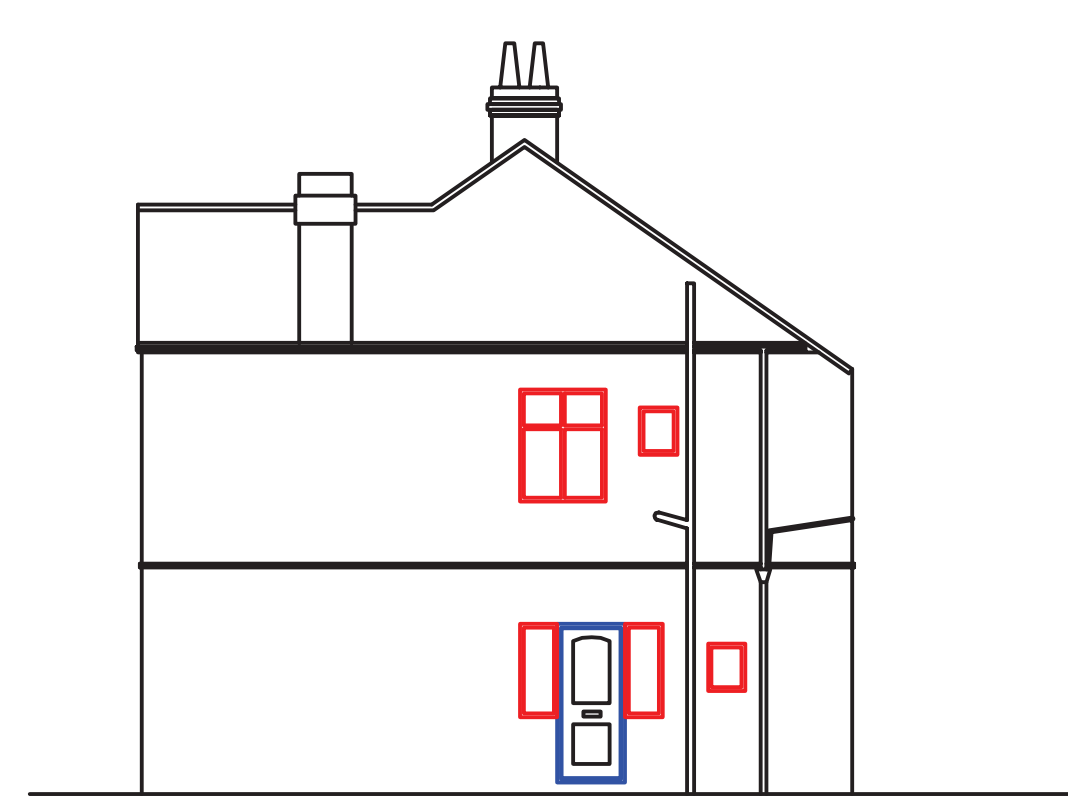


EXISTING SIDE ELEVATION ON 'A'



EXISTING FRONT ELEVATION

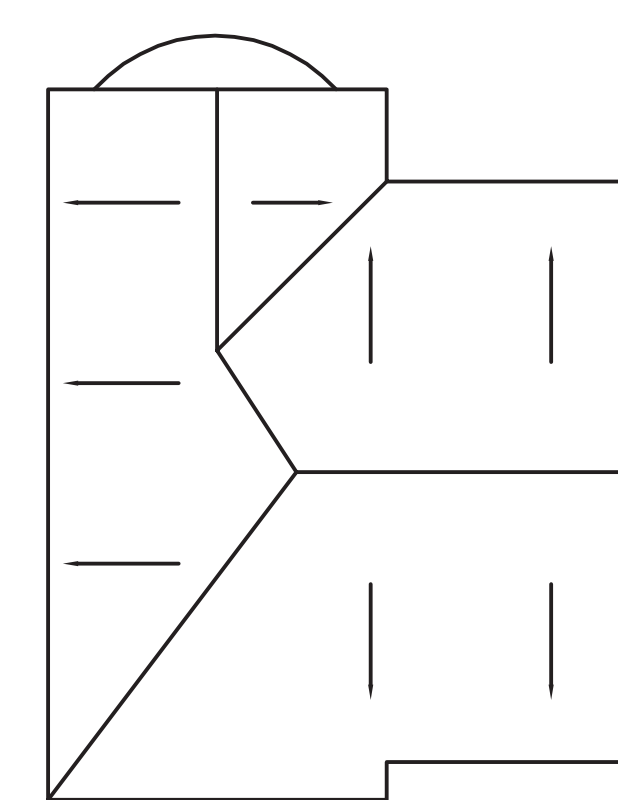

EXISTING ROOF PLAN

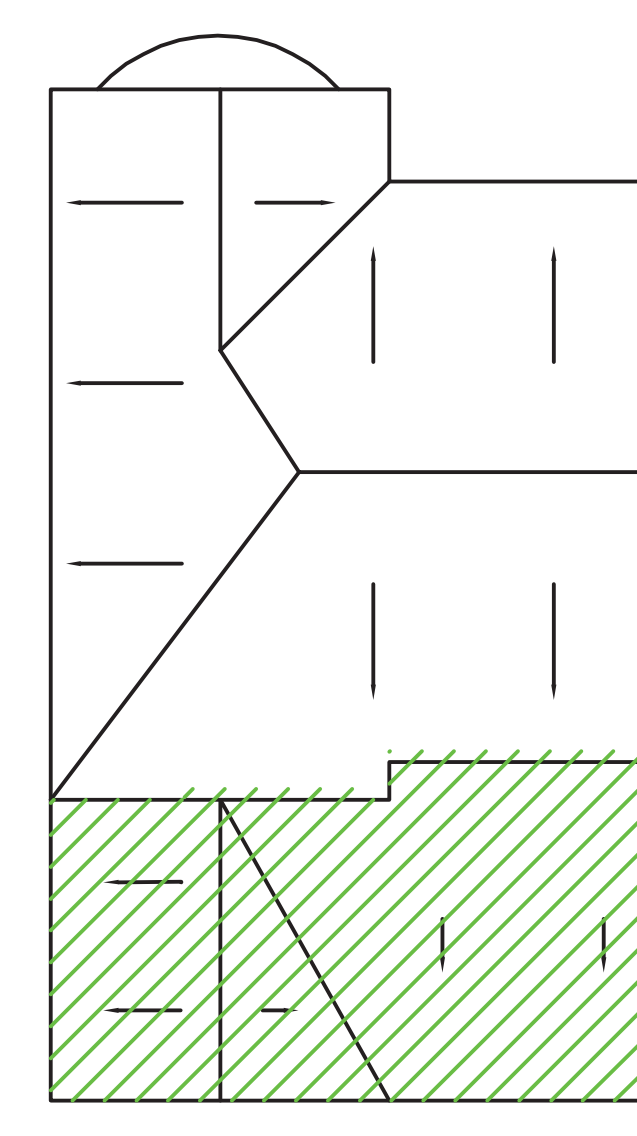

PROPOSED ROOF PLAN




PROPOSED REAR ELEVATION



PROPOSED SIDE ELEVATION ON 'B'




PROPOSED FRONT ELEVATION

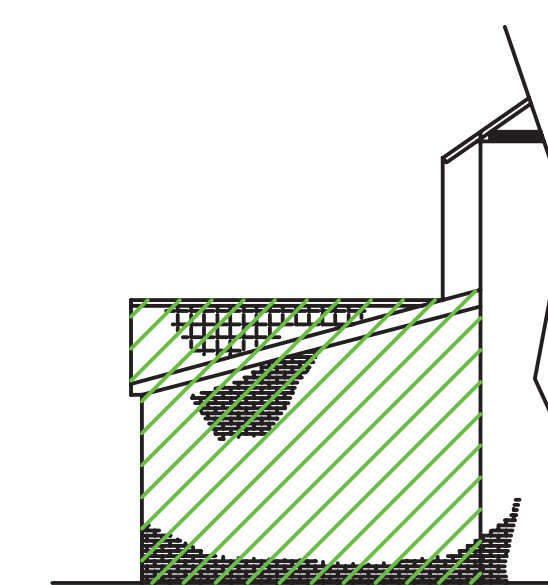


PART VIEW ON 'C'



LOCATION PLAN 1:1250

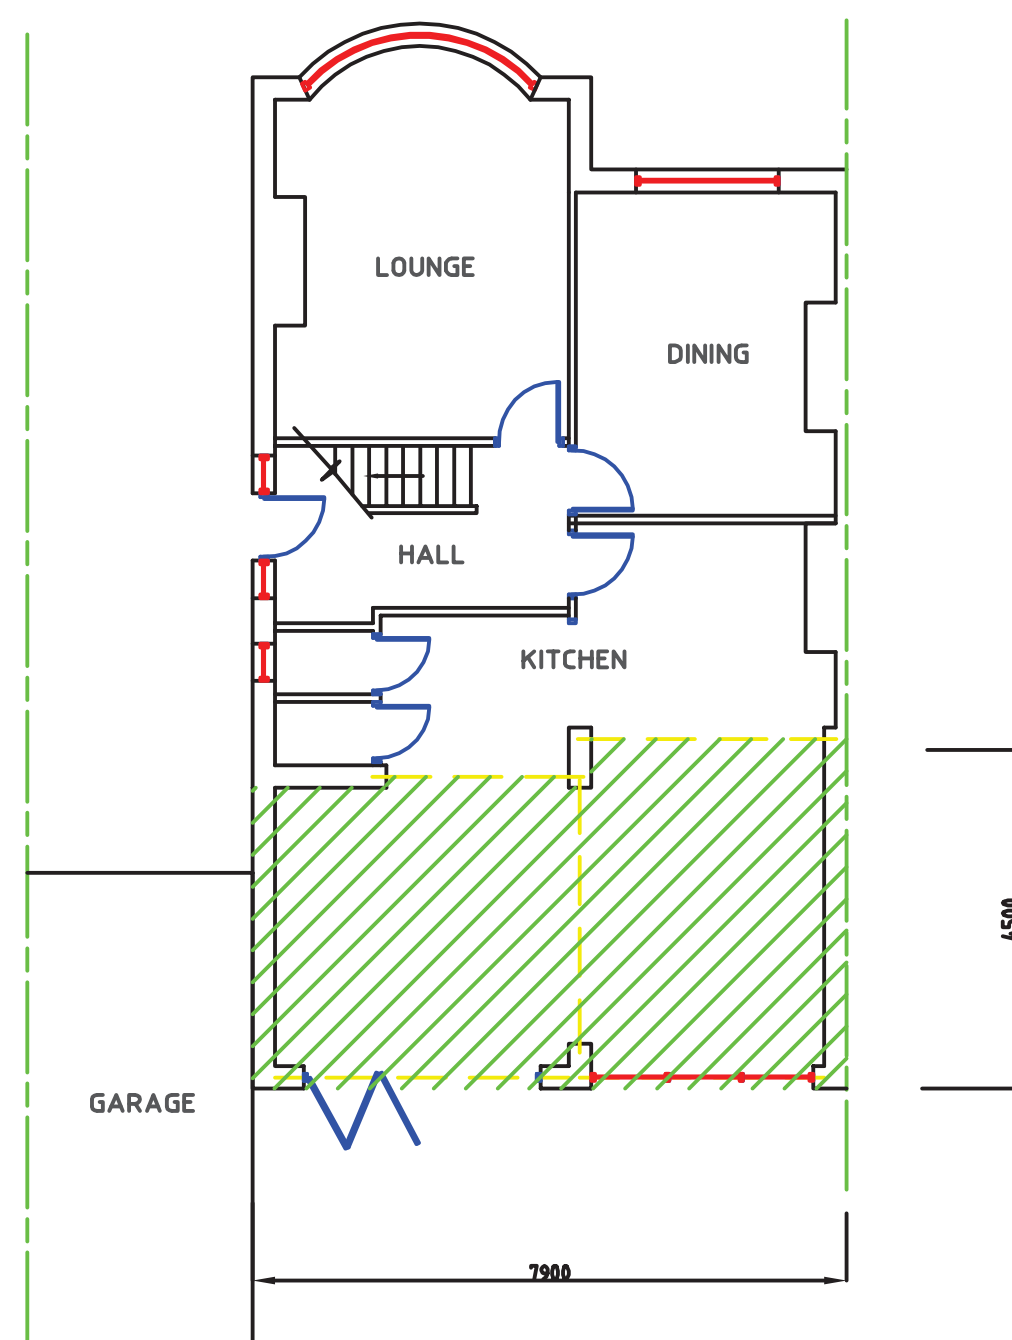


PROPOSED GROUND FLOOR PLAN

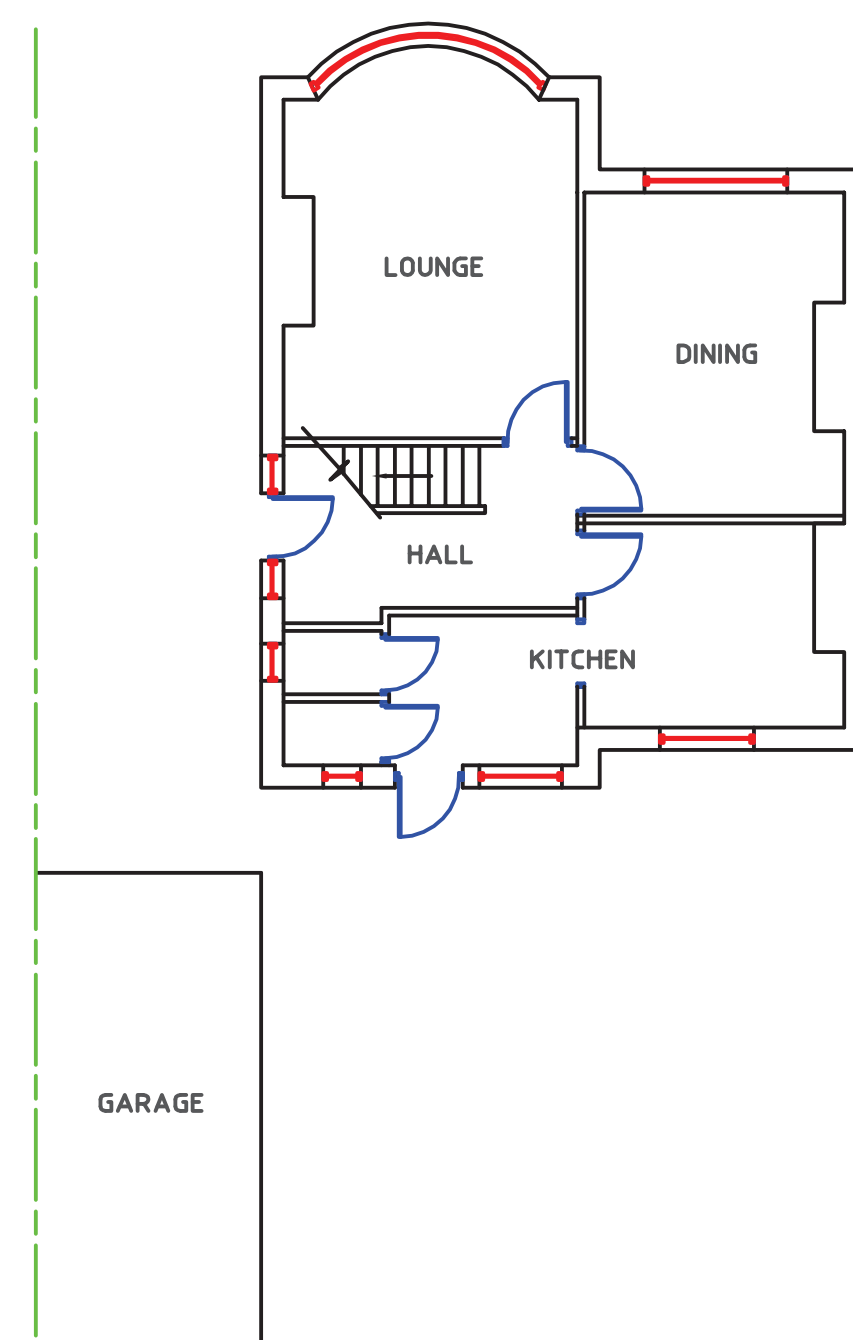

EXISTING GROUND FLOOR PLAN


 DENOTES PROPOSED WORKS

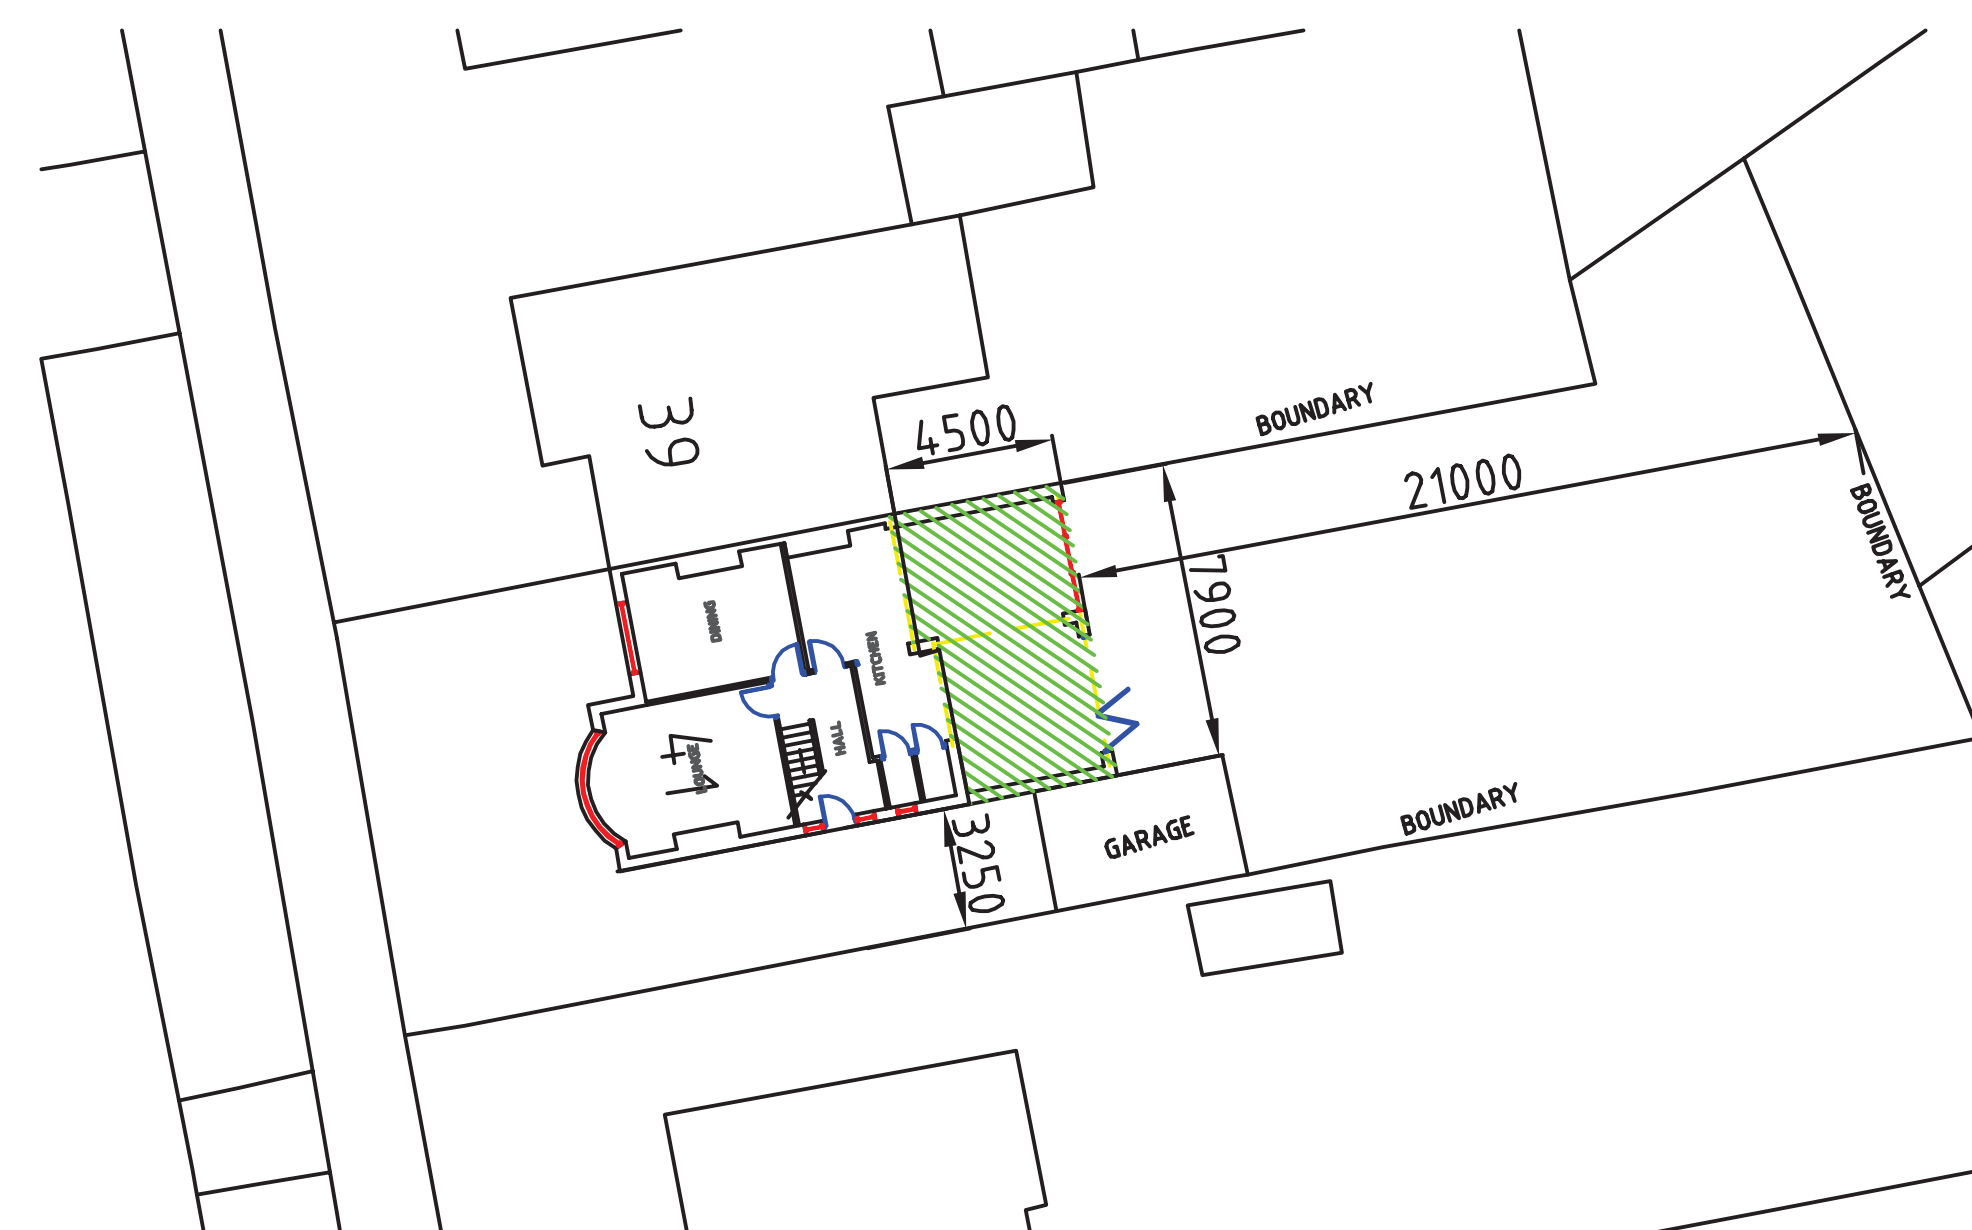

SITE PLAN 1:200



NB. WORKS SUBJECT TO APPROVAL BY LOCAL BUILDING CONTROL DEPARTMENT NO WORKS TO START UNTIL APPROVAL HAS BEEN GRANTED. BUILDER TO BE RESPONSIBLE FOR CHECKING ALL DIMENSIONS, PITCHES ETC. DESIGNATED OR NOT - PRIOR TO PRICING - BUYING - BUILDING METHODS / MATERIALS SHOWN ARE INDICATIVE ONLY - OTHERS MAY BE SUBSTITUTED SUBJECT TO APPROVAL BY THE BUILDING INSPECTOR / CLIENT. DO NOT SCALE FROM THIS DRAWING

 MAC PLANS PLANS DRAWN FOR YOUR HOME EXTENSION TEL. 0775 948 7659	CLIENT: Craig Lawrenson ADDRESS: 41 King George Road South Shields NE34 0SR
	TITLE: Proposed Rear Extension sepi 2015 1/100@A1