

1650 high brick wall, post and timber panel fence

1800 high brick wall, post and timber panel fence

900 high timber panel fence

N

Ash 9-10m h.

J Martin Architect
South Shields Tye and Wear NE34 6DF
0191 4547321 0791 731 5056


SOUTH TYNESIDE COUNCIL
14 OCT 2015
AREA PLANNING

ST1023/15 HFUL

1:100

PLANS AS EXISTING

PROPOSED ALTERATIONS AND EXTENSIONS TO PROPERTY AT
90 KING GEORGE ROAD SOUTH SHIELDS NE34 ODT

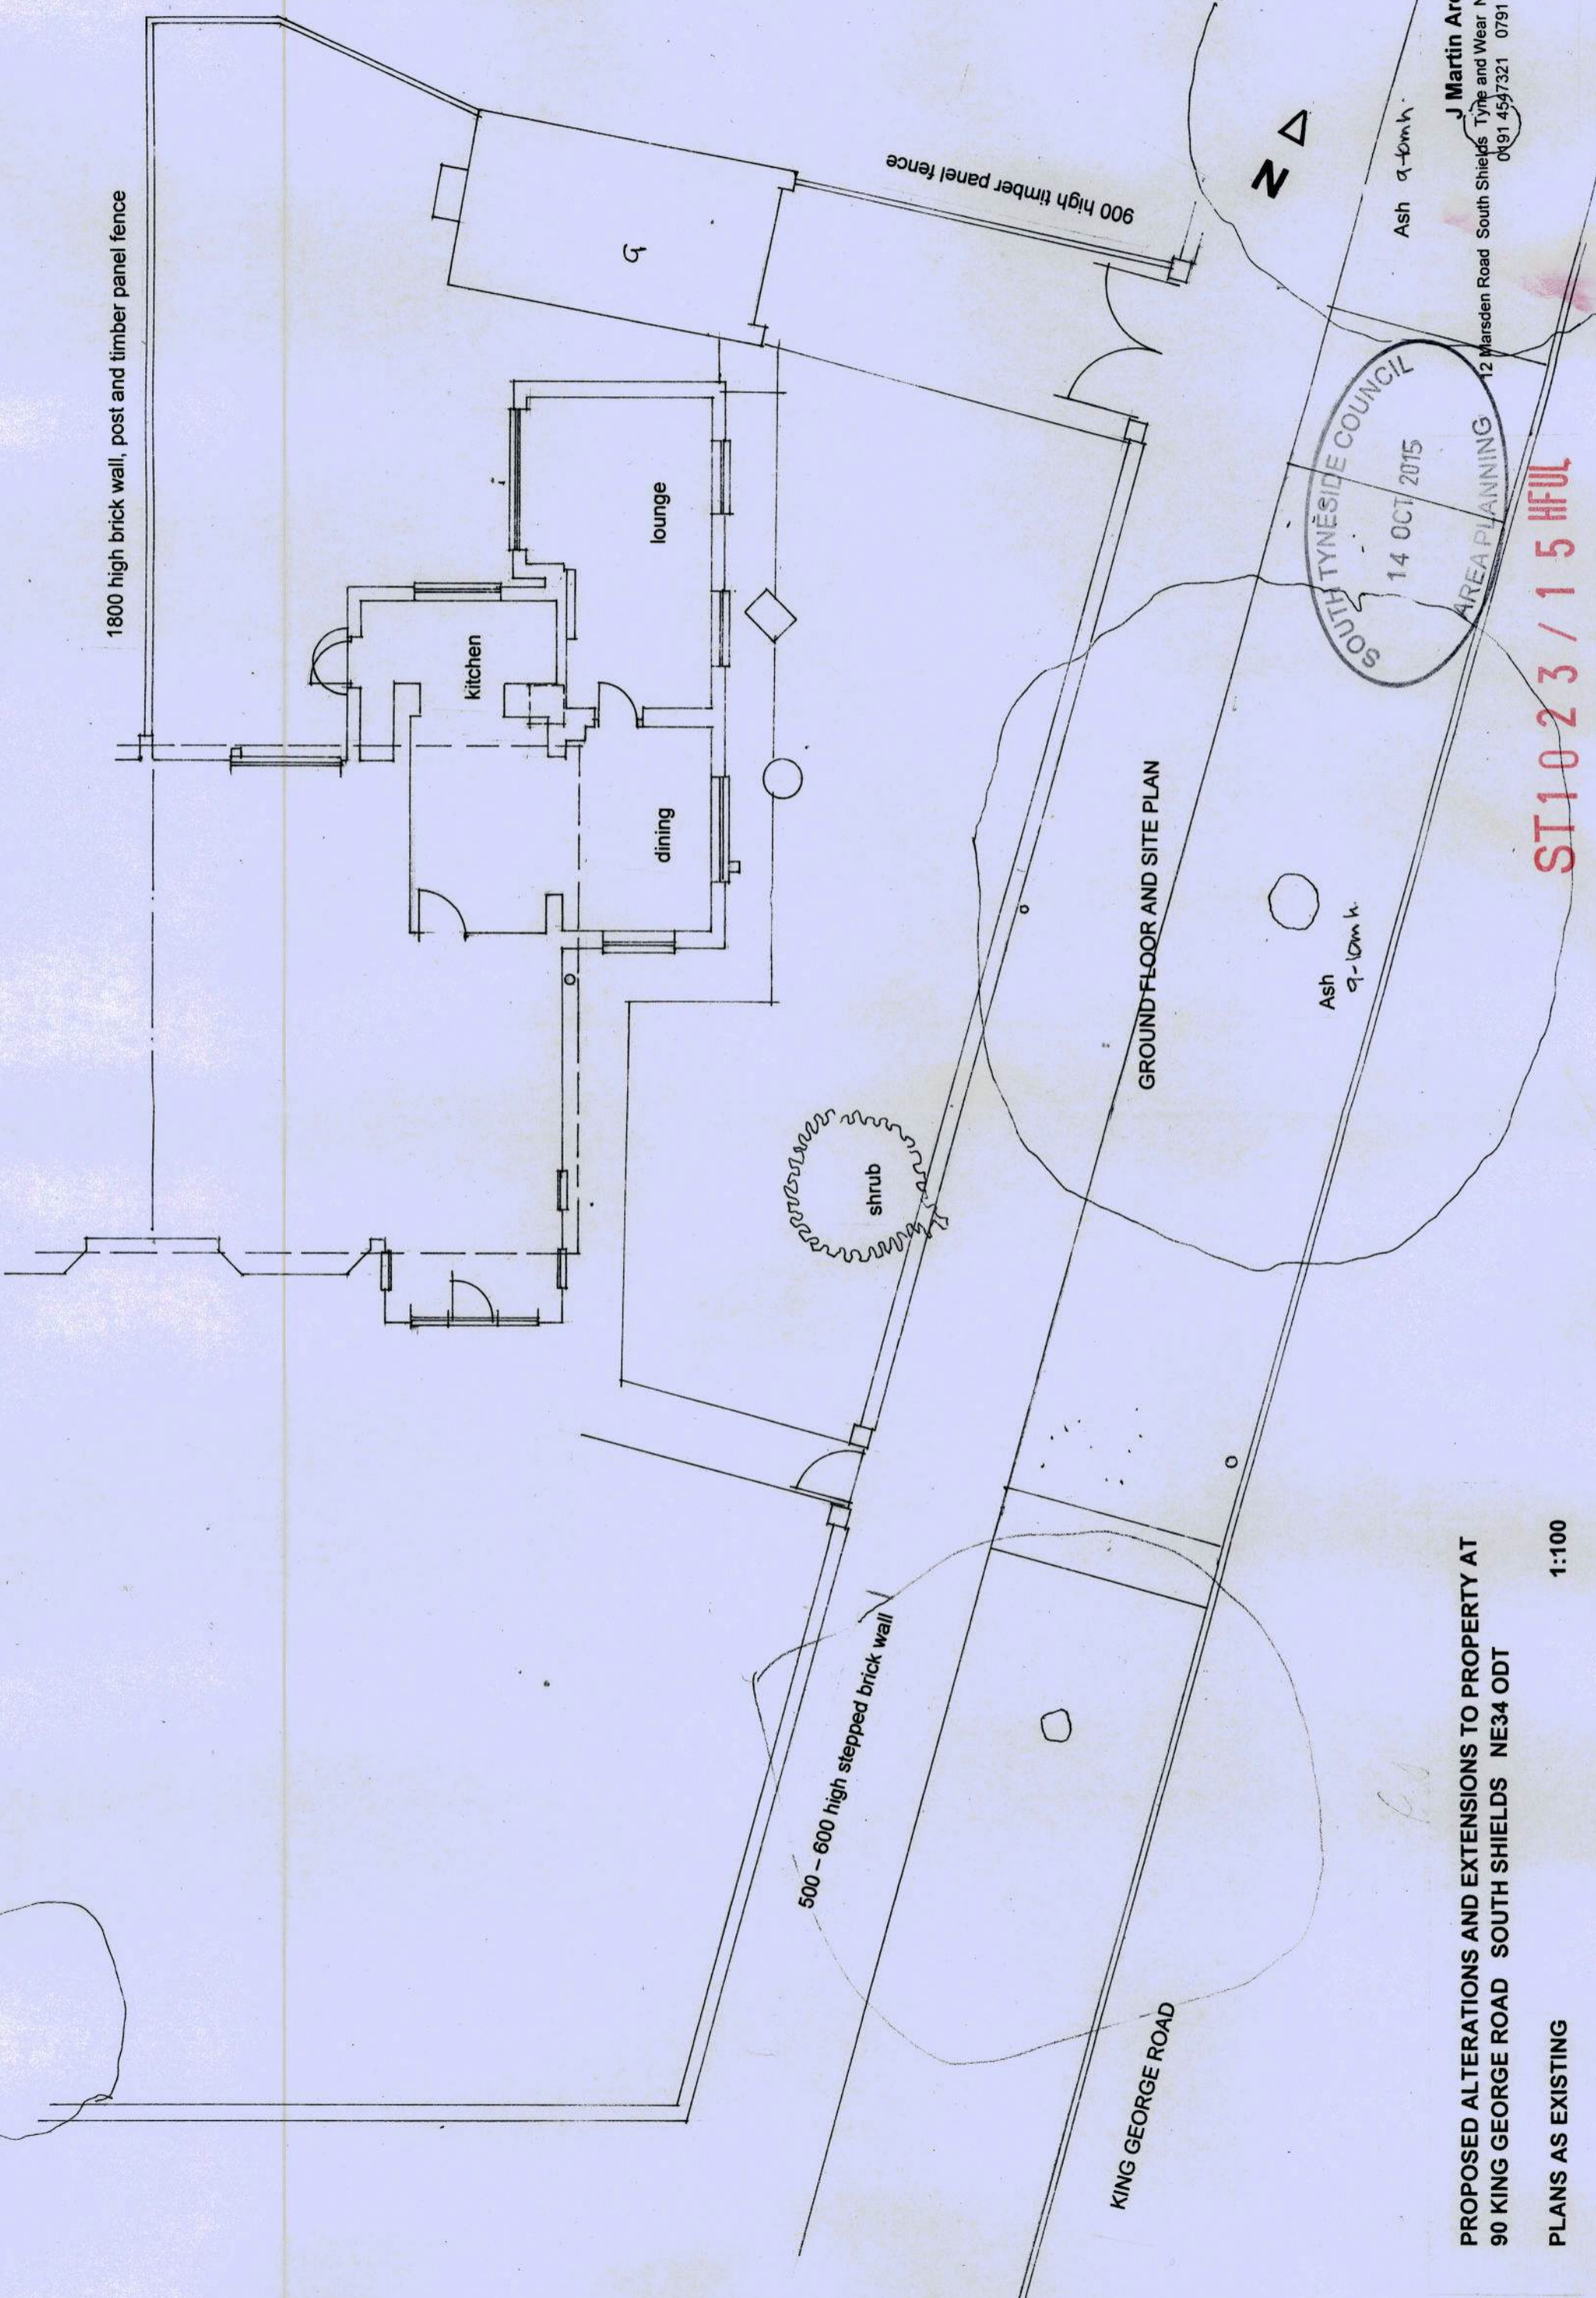

GROUND FLOOR AND SITE PLAN

Ash 9-10m h.

shrub

500 - 600 high stepped brick wall

KING GEORGE ROAD