
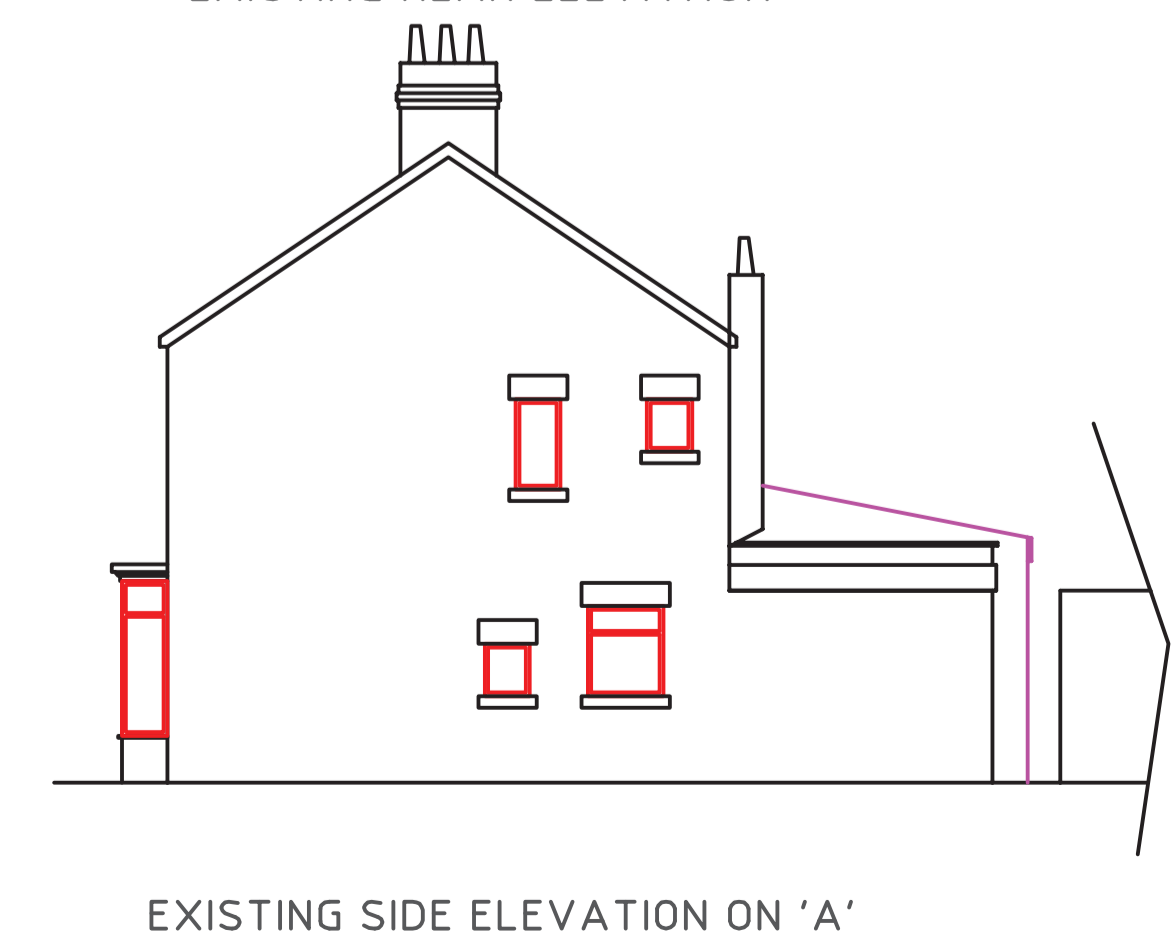
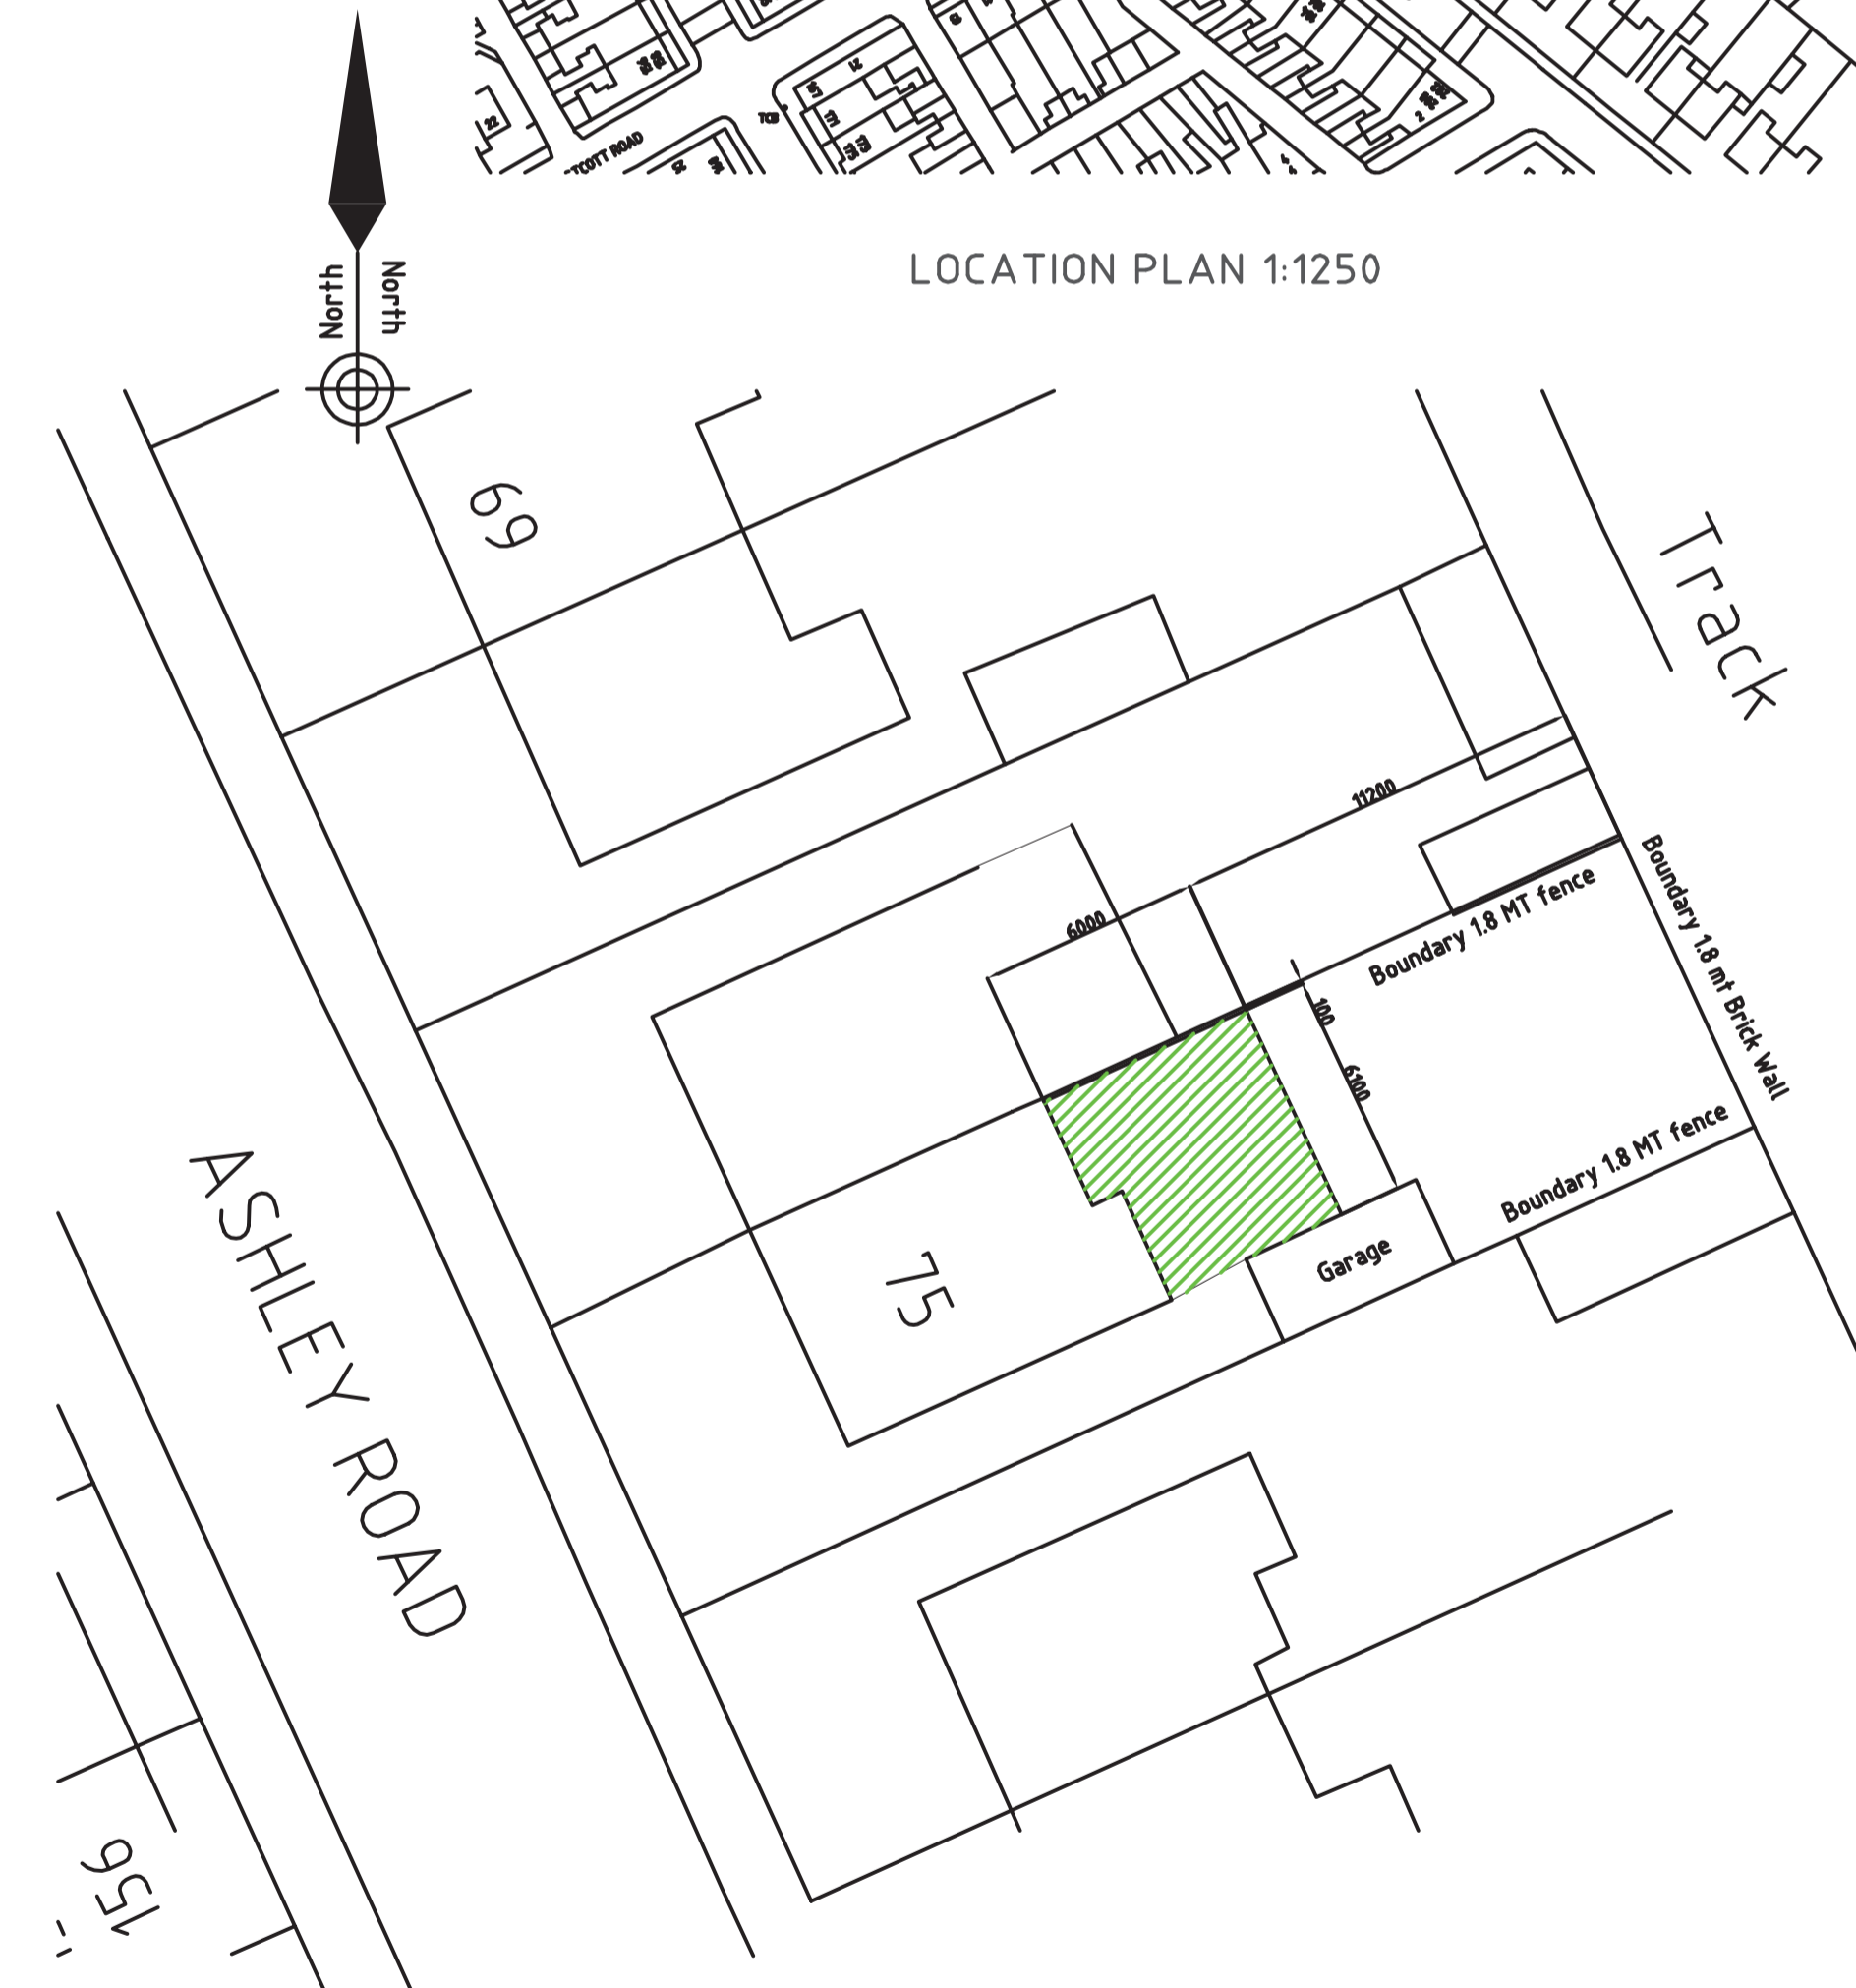
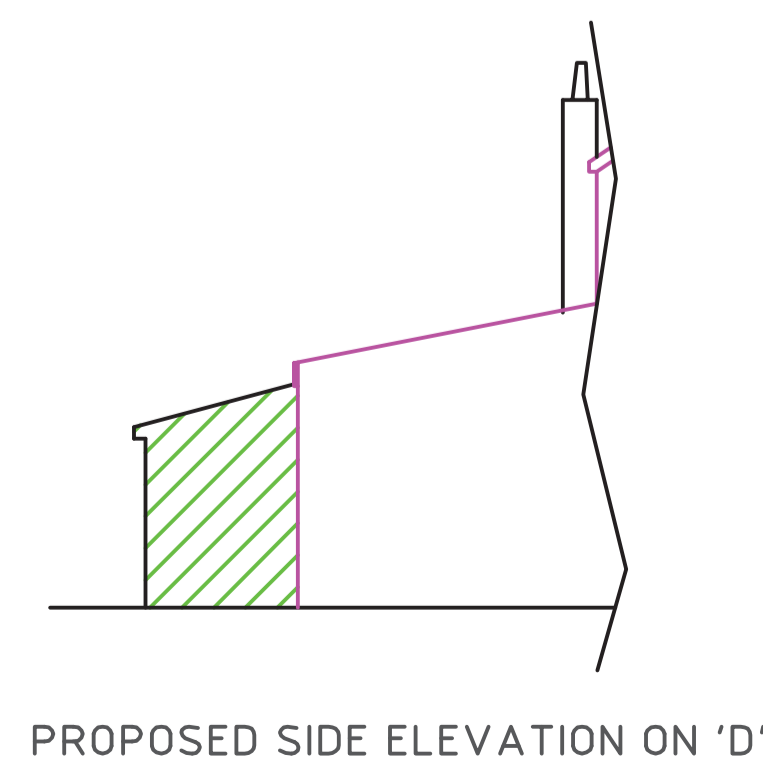
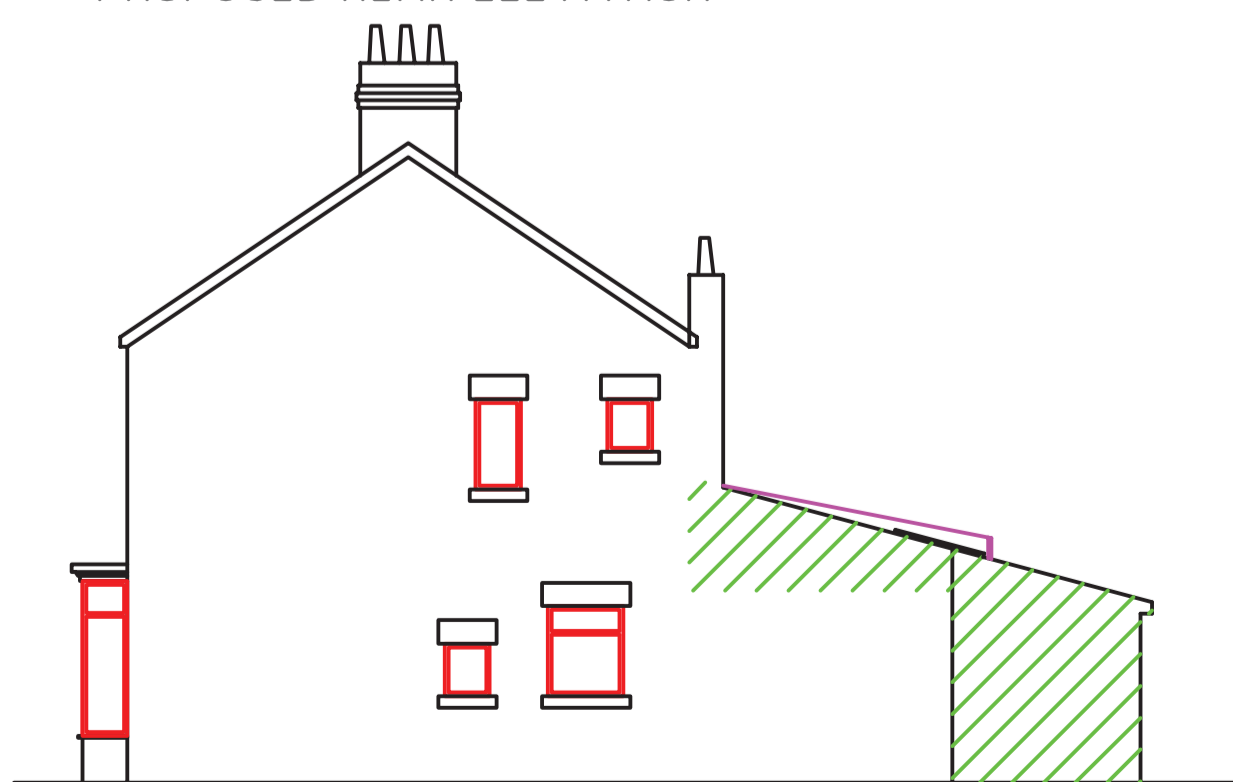



 DENOTES PROPOSED WORKS

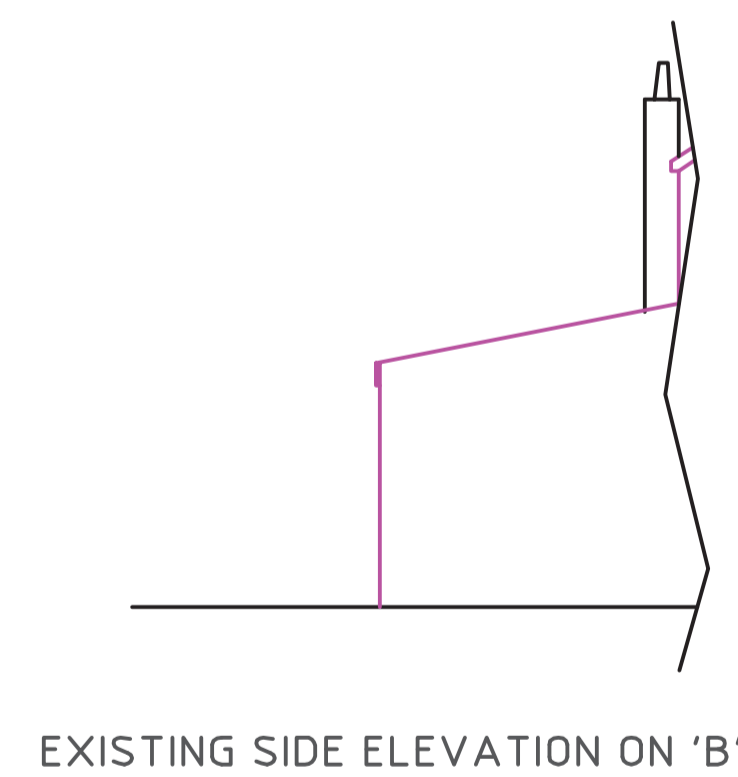

PROPOSED SIDE ELEVATION ON 'C'

PROPOSED SIDE ELEVATION ON 'D'

 MAC PLANS PLANS DRAWN FOR YOUR HOME EXTENSION TEL. 0775 948 7659	CLIENT: Gary Wilkinson ADDRESS: 75 Ashley Road South Shields NE34 0PE
	TITLE: Proposed Rear Extension Nov 2015 1/100 @ A1