


A

GRID LINE A
RADIUS = 20,000mm

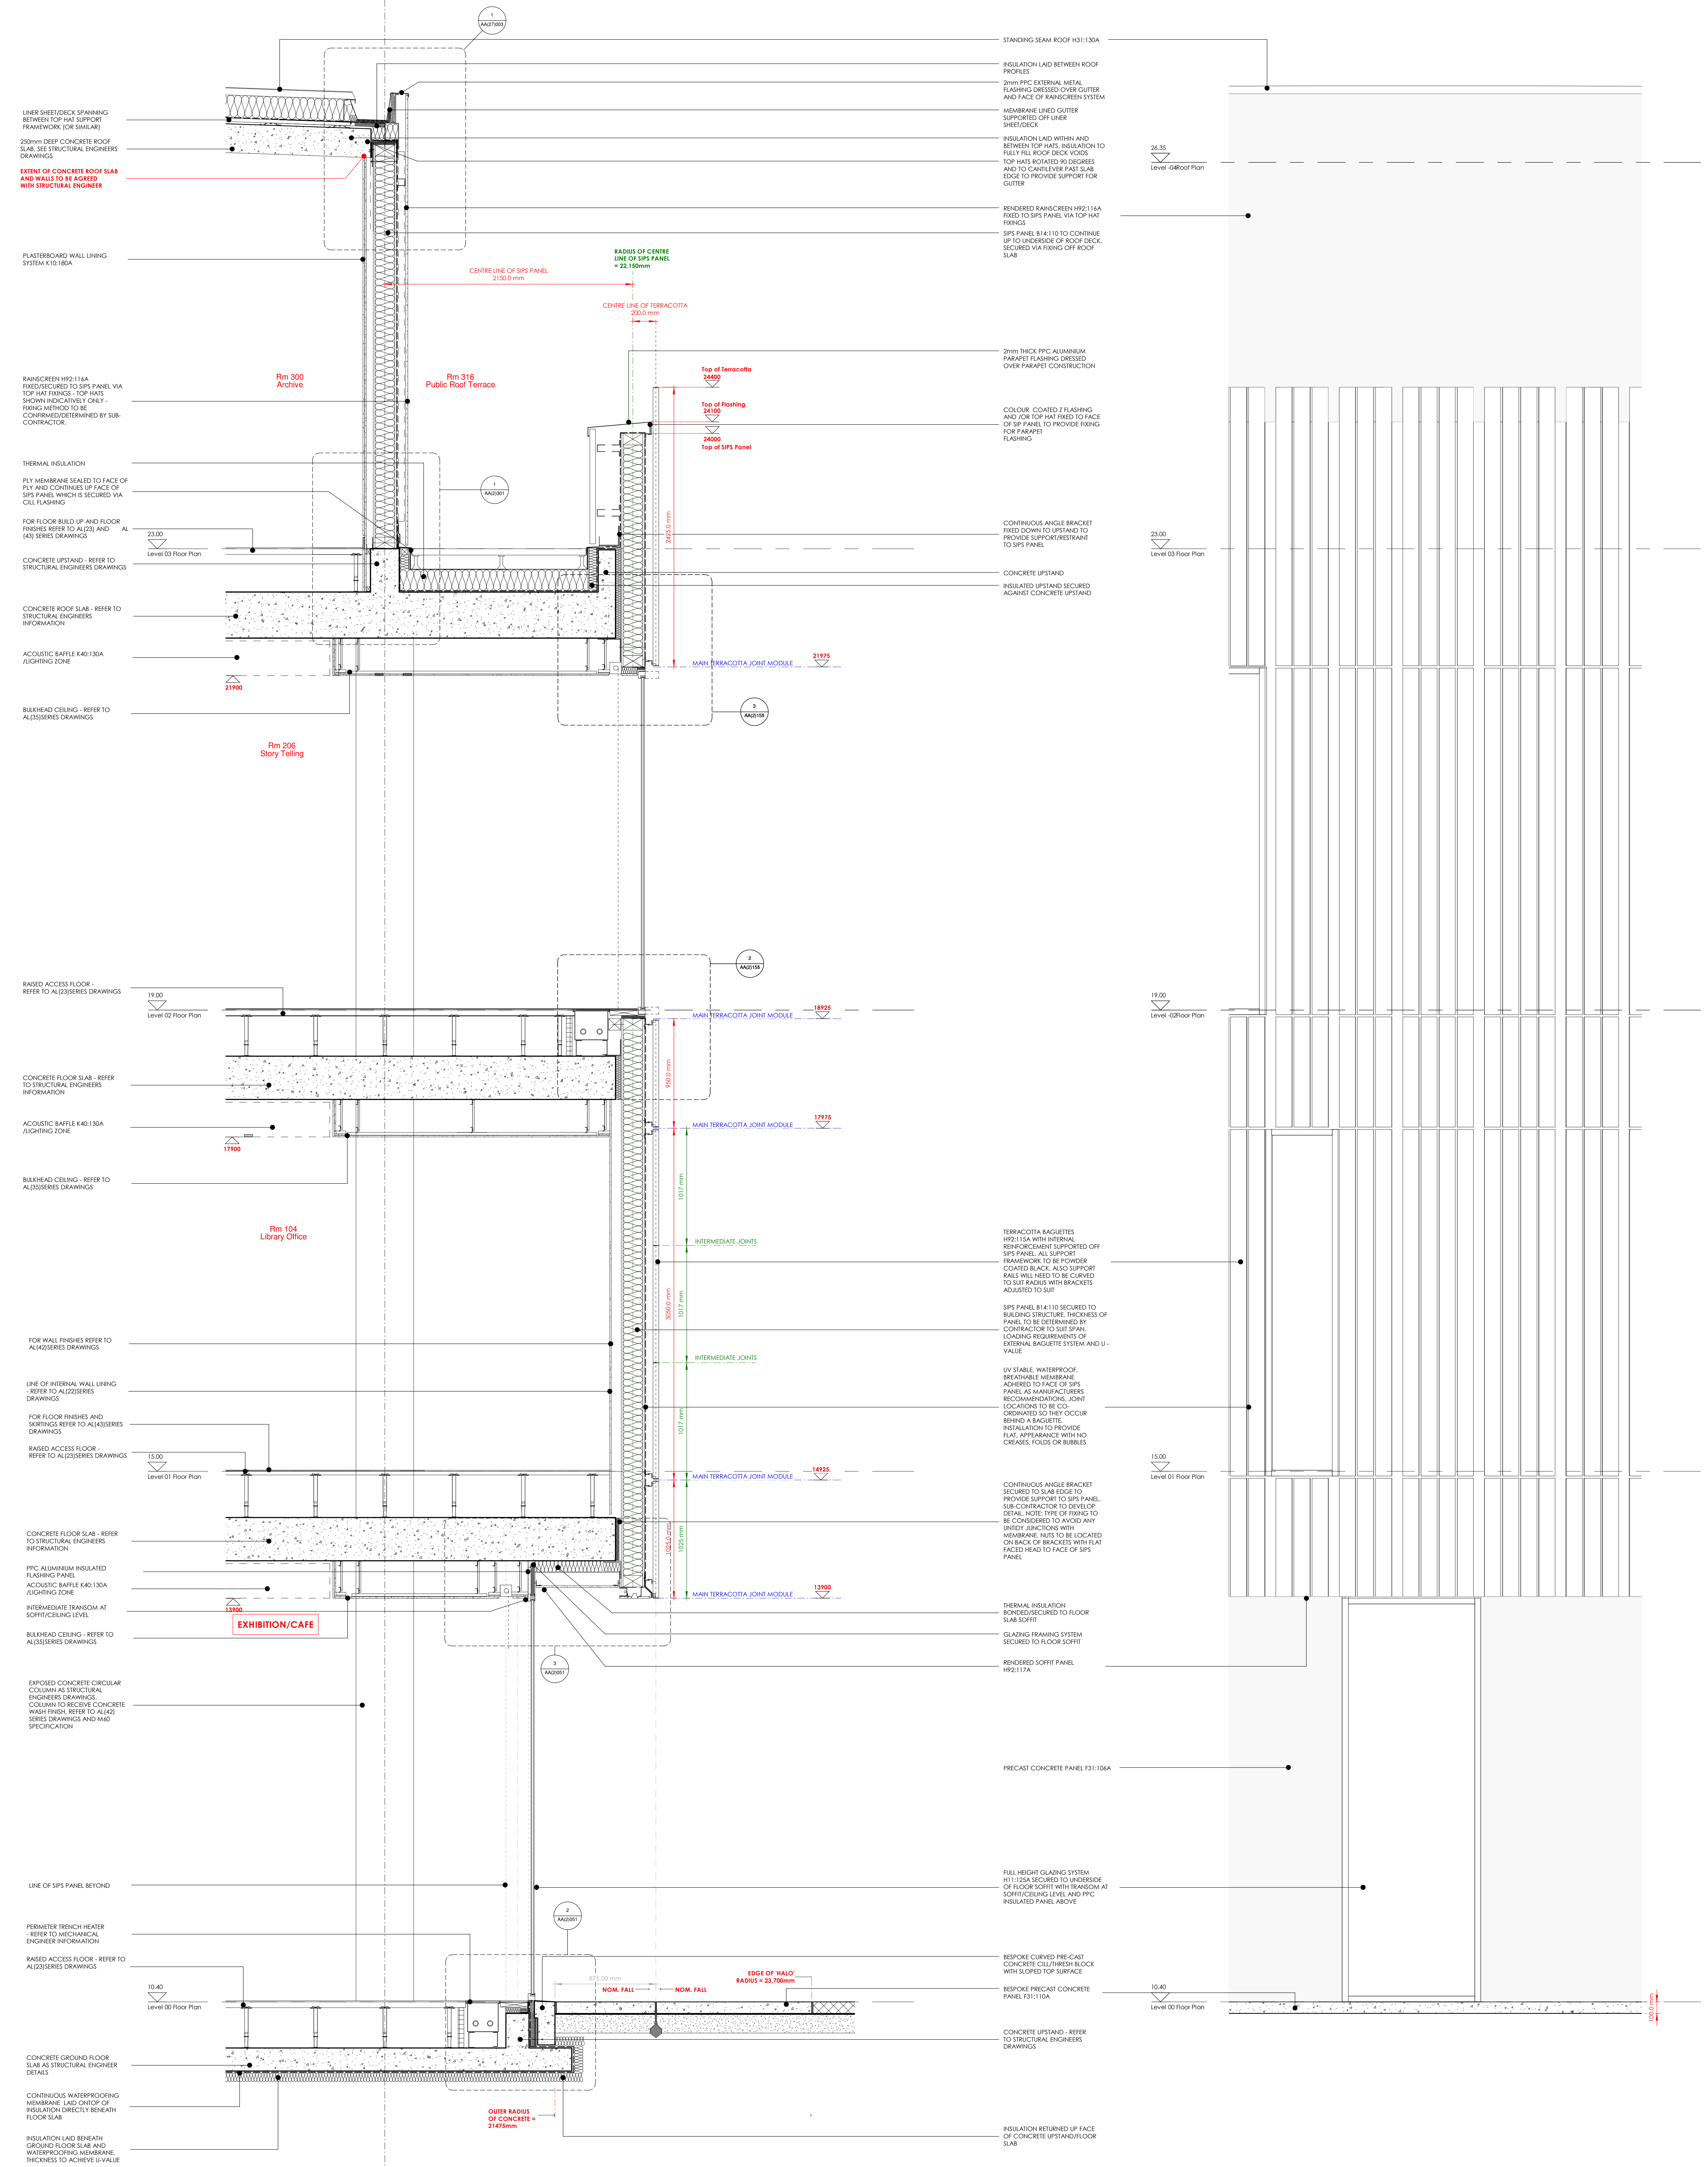

Rev	Date	Revision Notes	Drawn by	Checked	Rev	Date	Revision Notes	Drawn by	Checked
A	30/10/14	TERRACOTTA FIXINGS UPDATED. GENERAL UPDATE	RJ	MB					
	31/10/14	DRAWING ISSUED FOR TENDER							
B	06/05/15	UPSTAND AND STEELWORK UPDATED TO SUIT LATEST STRUCTURAL MODEL. LEVELS ADDED. CONCRETE ROOF SLAB LIFTED 100mm.	RJ	MB					
	06/05/15	GENERAL UPDATE							
	06/05/15	DRAWING ISSUED FOR CONSTRUCTION							

Do not scale this drawing
Do not derive dimensions from digital media

Job No: 3067
Drawing No: AL(2)13
Rev: B

© Drawing & Design Copyright of:
FAULKNERBROWNS ARCHITECTS

FaulknerBrowns LLP
Dobson House
Northburnham Way
Hillingdon
Newcastle upon Tyne
NE12 5JW
T: +44(0)191 2683007
F: +44(0)191 2478132

Drawing status: **CONSTRUCTION**

Job title: SOUTH SHIELDS NEW CENTRAL LIBRARY AND DIGITAL MEDIA CENTRE

Drawing title: EXTERNAL ENVELOPE SECTIONS

Date: 28/08/14
Scale: 1:20
Drawn by: RJ
Checked by: MB