





EXISTING FRONTAGE 1:100

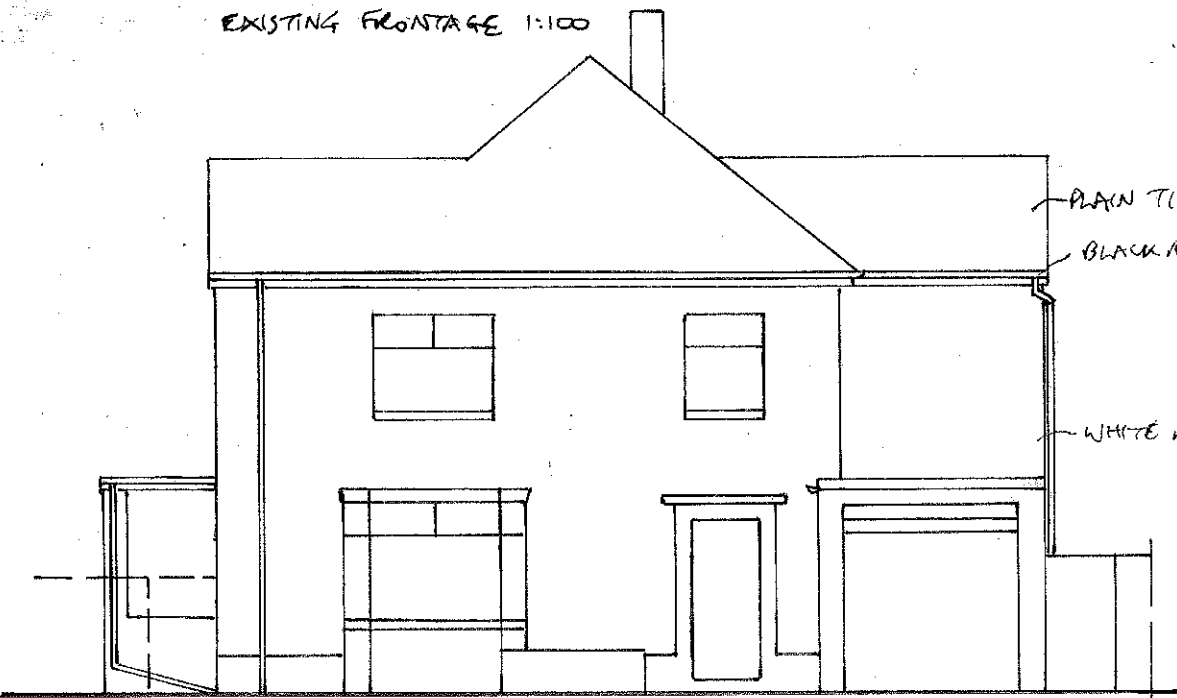

EXISTING SIDE 1:100

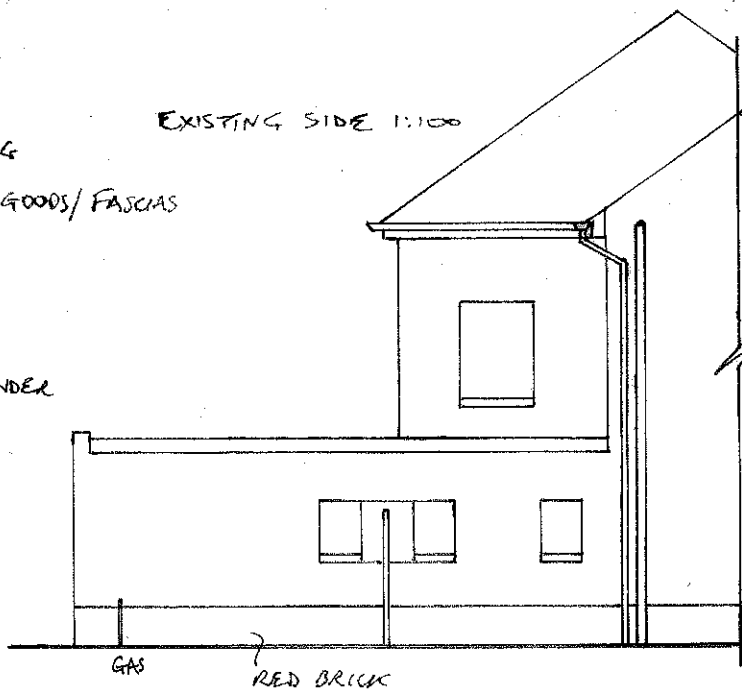


EXISTING REAR 1:100

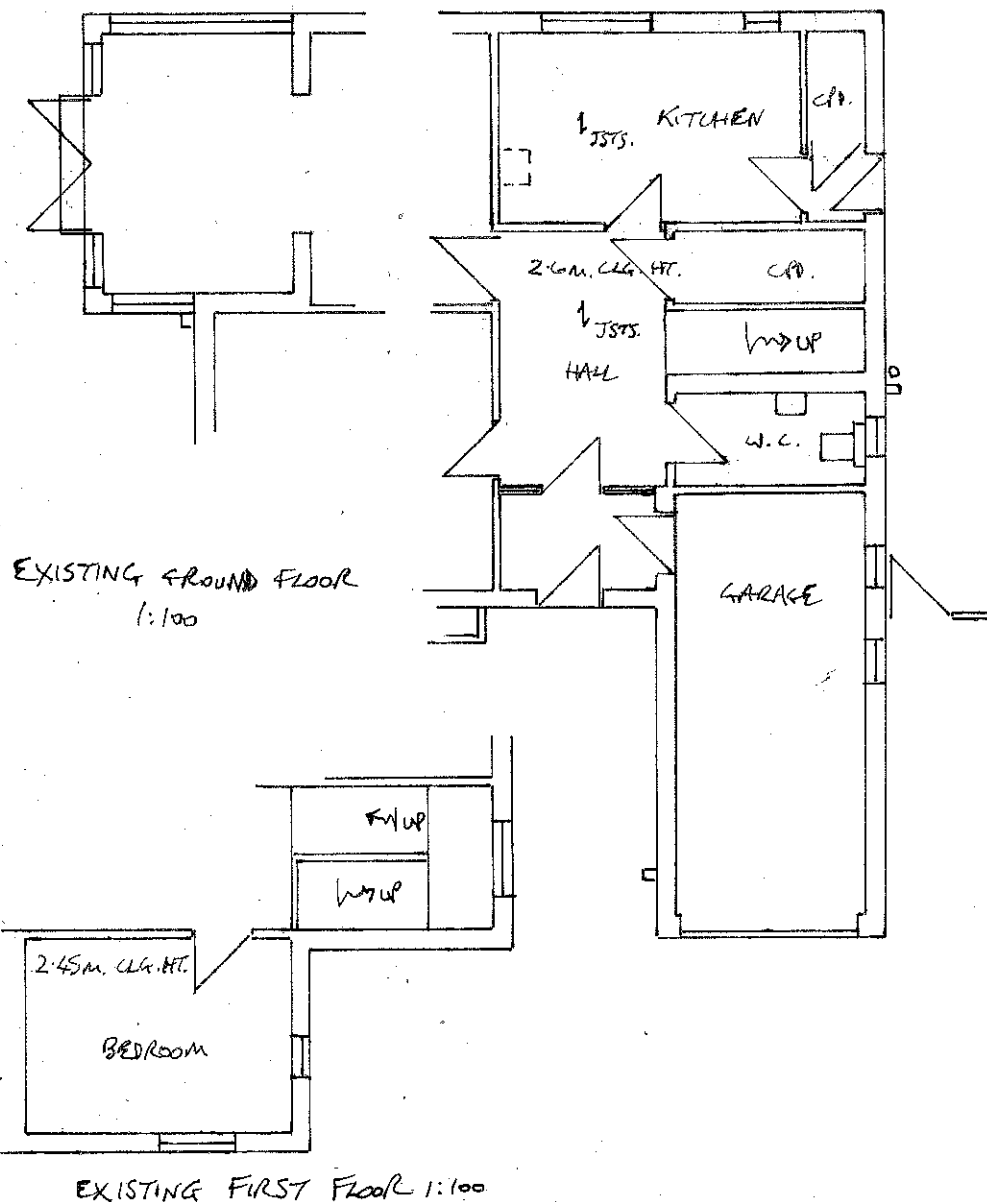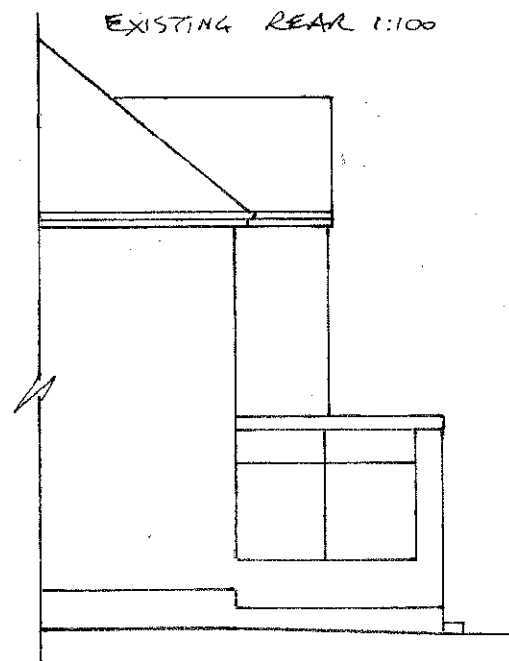


PROPOSED EXTENSION TO 19 SUNNIRISE, S. SHIELDS  
FOR MR & MRS. LIDDLE  
DRG NO 0773/9290/009


REN. A. - REDUCED SIZE 21/1/16

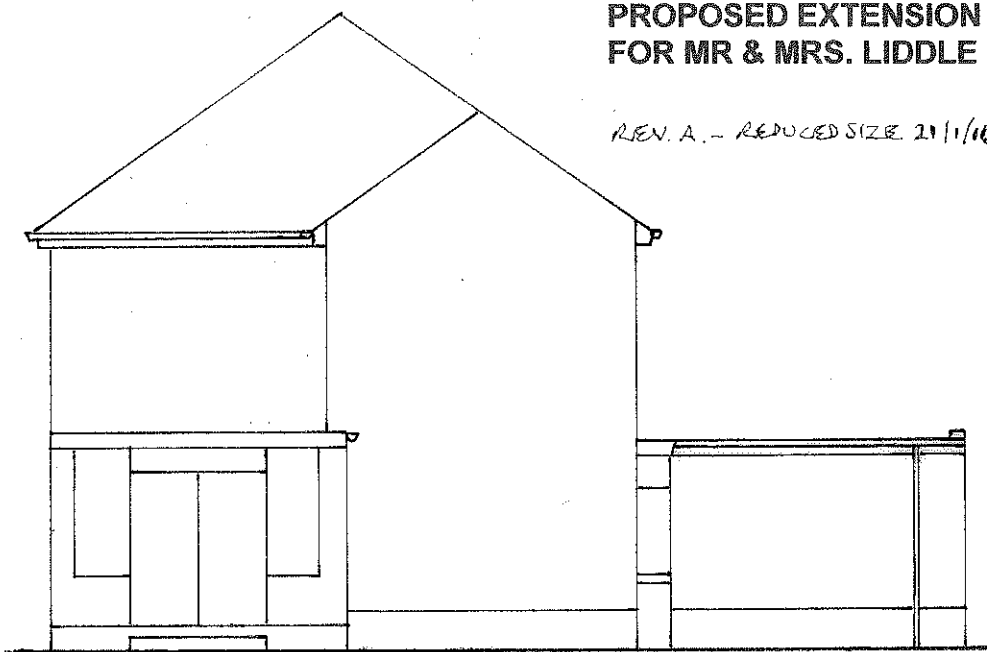


EXISTING SIDE 1:100

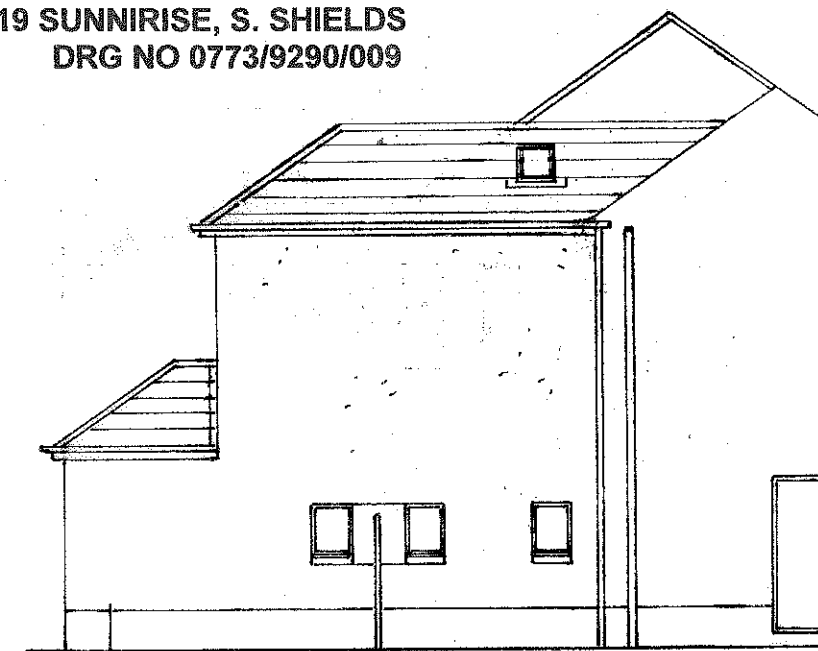


PROPOSED SIDE 1:100

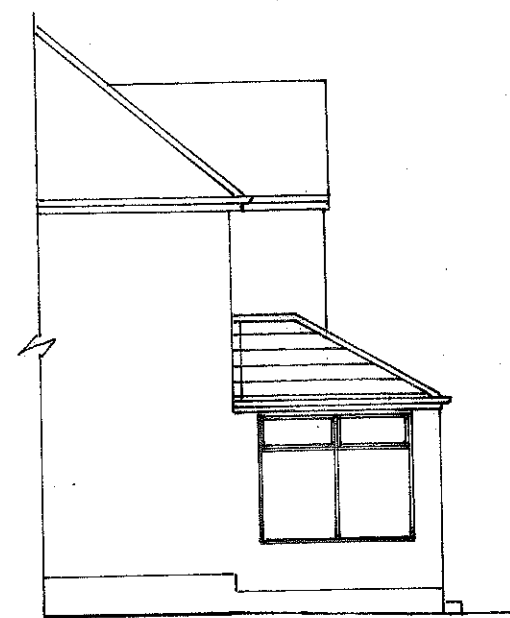



PROPOSED REAR 1:100

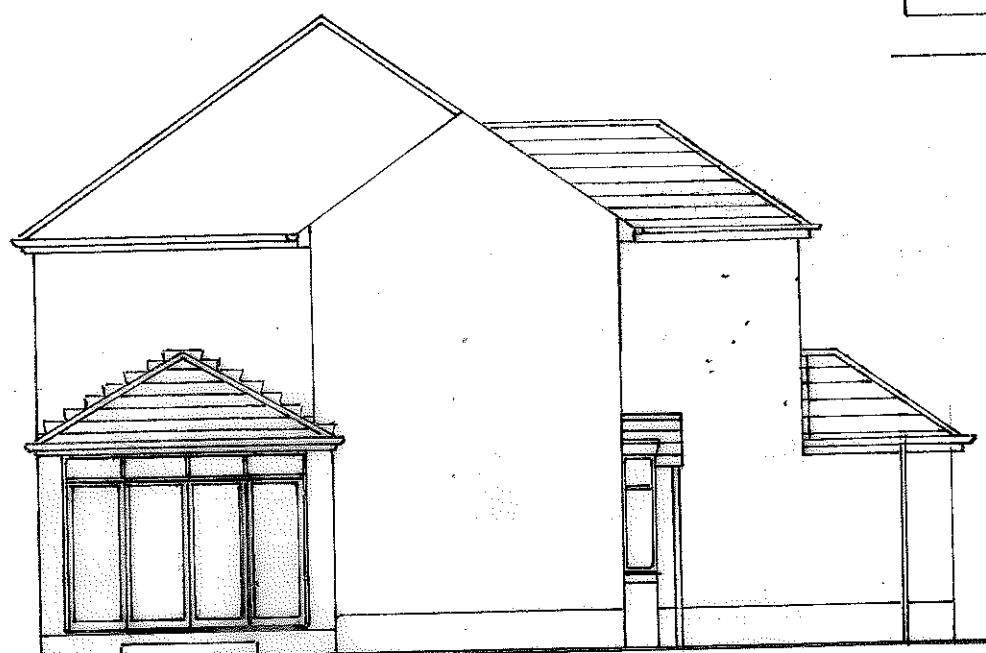

PROPOSED SIDE 1:100

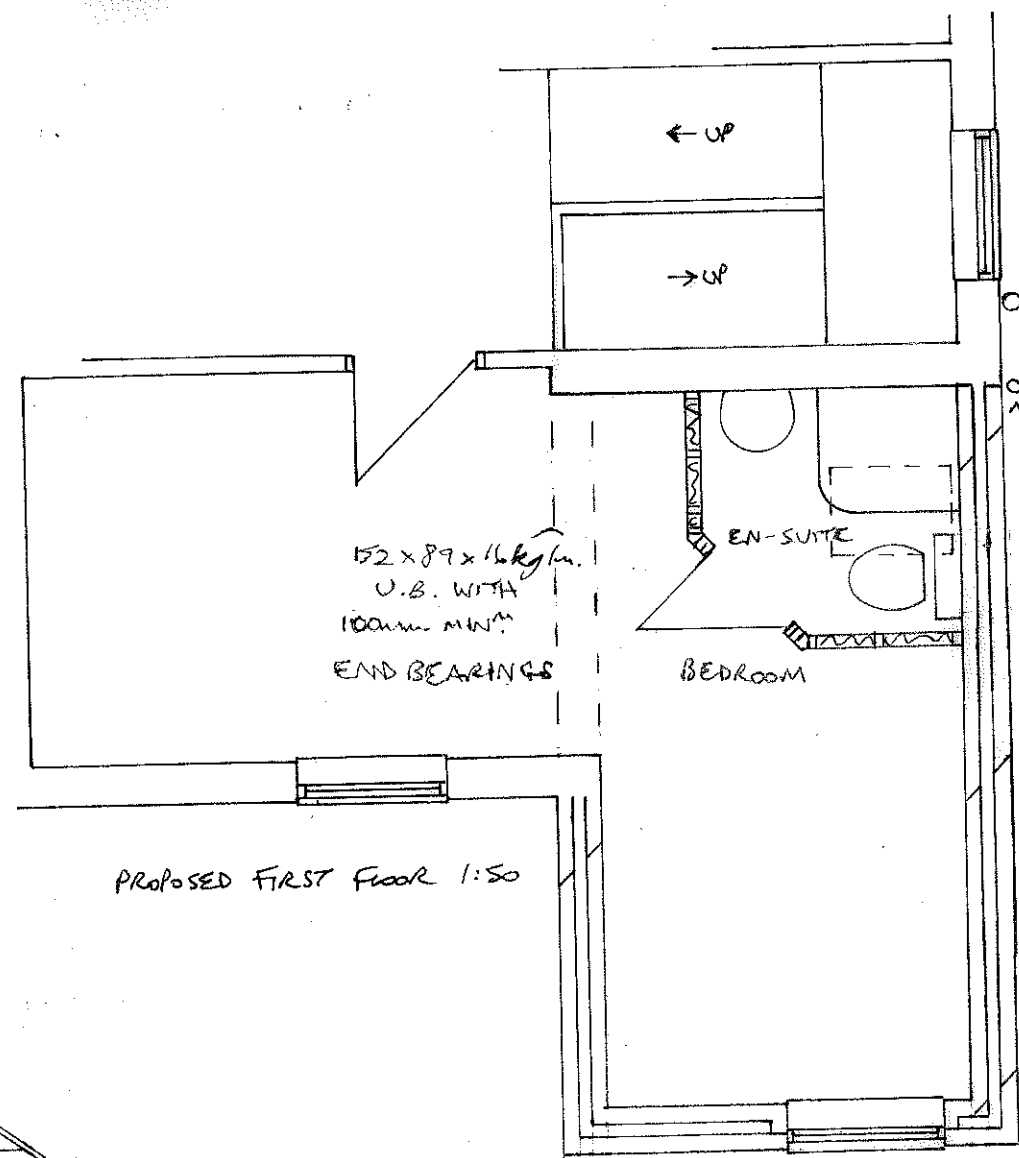

PROPOSED FIRST FLOOR 1:50

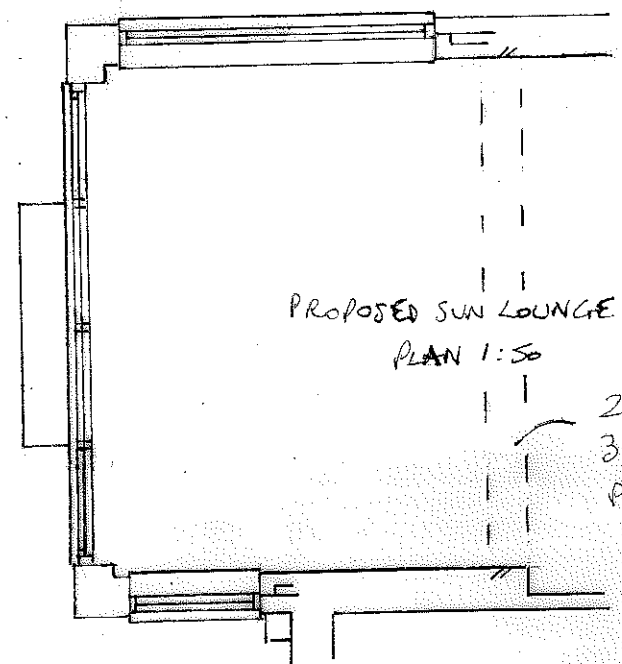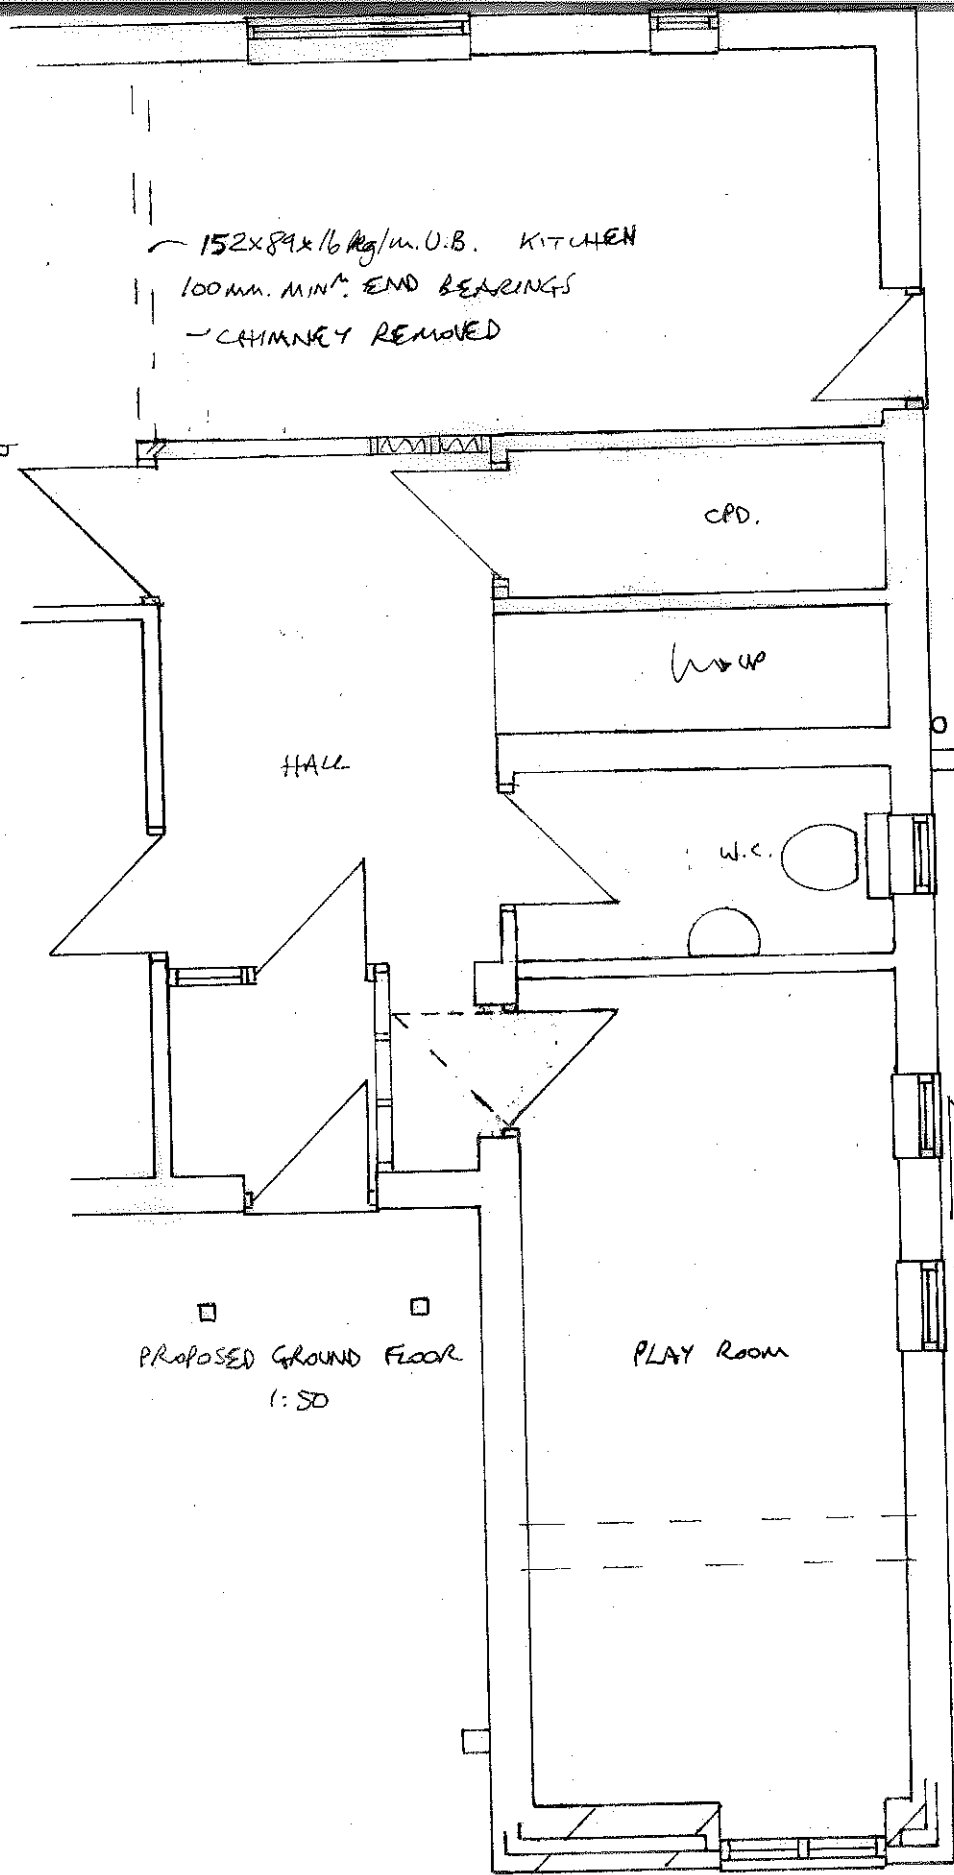

PROPOSED SUN LOUNGE  
PLAN 1:50

FORTIKRETE GEMINI OR EQUIVALENT PLAIN TILING, WHITE RENDER, ETC. TO MATCH EXISTING AS CLOSELY AS POSSIBLE. DARK GREY DOOR & WINDOW FRAMING.

2 NO. 203x102x23kg/m. U.B.'S  
325x100x150mm. CONCRETE PADSTONES TO EACH END BEARING

PROPOSED EXTENSION TO 19 SUNNIRISE, S. SHIELDS  
FOR MR & MRS. LIDDLE  
DRG NO 1

REV. A - REDUCED 2/1/16

PROPOSED EXTENSION TO 19 SUNNIRISE, S. SHIELDS  
FOR MR. & MRS. LIDDLE  
DRG NO 2

PROPOSED FRONTAGE 1:50

REV. A - REDUCED 2/1/16

