

This drawing identifies the design intent and must not be scaled from, or used for Construction Purposes. The Contractor shall produce fully coordinated working drawings as detailed within the contract documents. All dimensions shall be fully co-ordinated with all other drawings. All rights reserved. This drawing must not be reproduced without the permission of Sine Consulting Ltd.

**NOTES:**

- 10 THIS DRAWING SHALL BE READ IN CONJUNCTION WITH ALL OTHER CONTRACT DRAWINGS AND SPECIFICATIONS.
- 20 PRIOR TO UNDERTAKING ANY INSTALLATION WORKS ALL DIMENSIONS SHALL BE FULLY CO-ORDINATED WITH ALL OTHER DRAWINGS.
- 30 FOR ROOM LAYOUTS AND STRUCTURAL DETAILS REFER TO ARCHITECTS AND STRUCTURAL ENGINEERS DRAWINGS.

Revised	Drawn	Checked	Date	By	Date
Revised P2	Drawn JDB	Checked CJA/AGP	APRIL 2015	By JDB	APRIL 2015
Revised P1	Drawn JDB	Checked CJA/AGP	MAR 2015	By JDB	MAR 2015

**VEALE NIXON LIMITED**  
ELECTRICAL ENGINEERS & CONTRACTORS  
Hinley House, F-10 Biron Street, Newcastle Upon Tyne, NE3 1NH  
Tel: (0191) 261 2727 Fax: (0191) 282 2458  
Email: info@veale-nixon.co.uk


**MALONE**  
mechanical services engineers  
14, Malbone & Spens Ltd  
One Malbone Court  
Newcastle upon Tyne  
NE3 3PL  
Tel: 0191 2651170  
Fax: 0191 2651175  
www.malone.co.uk

**sine consulting**  
Dunston House  
Manville Business Park  
Bedlington, Durham  
DH1 1TH  
Tel: 0191 370 6690  
Fax: 0191 372 7945  
Info@sineconsulting.com  
www.sineconsulting.com

Client: SOUTH TYNESIDE COUNCIL  
Architect: ANTHONY KEITH ARCHITECTS LTD  
Project: SOUTH SHIELDS TOWN HALL REFURBISHMENT

Title: ELECTRICAL ENGINEERING SERVICES PROPOSED ELECTRICAL SERVICES 1910 BLOCK FIRST FLOOR LEVEL SHEET 2 OF 3

Scale: 1:50  
Dwg No: 900-E-1019  
Sht: A1  
Rev: P2  
File Name:

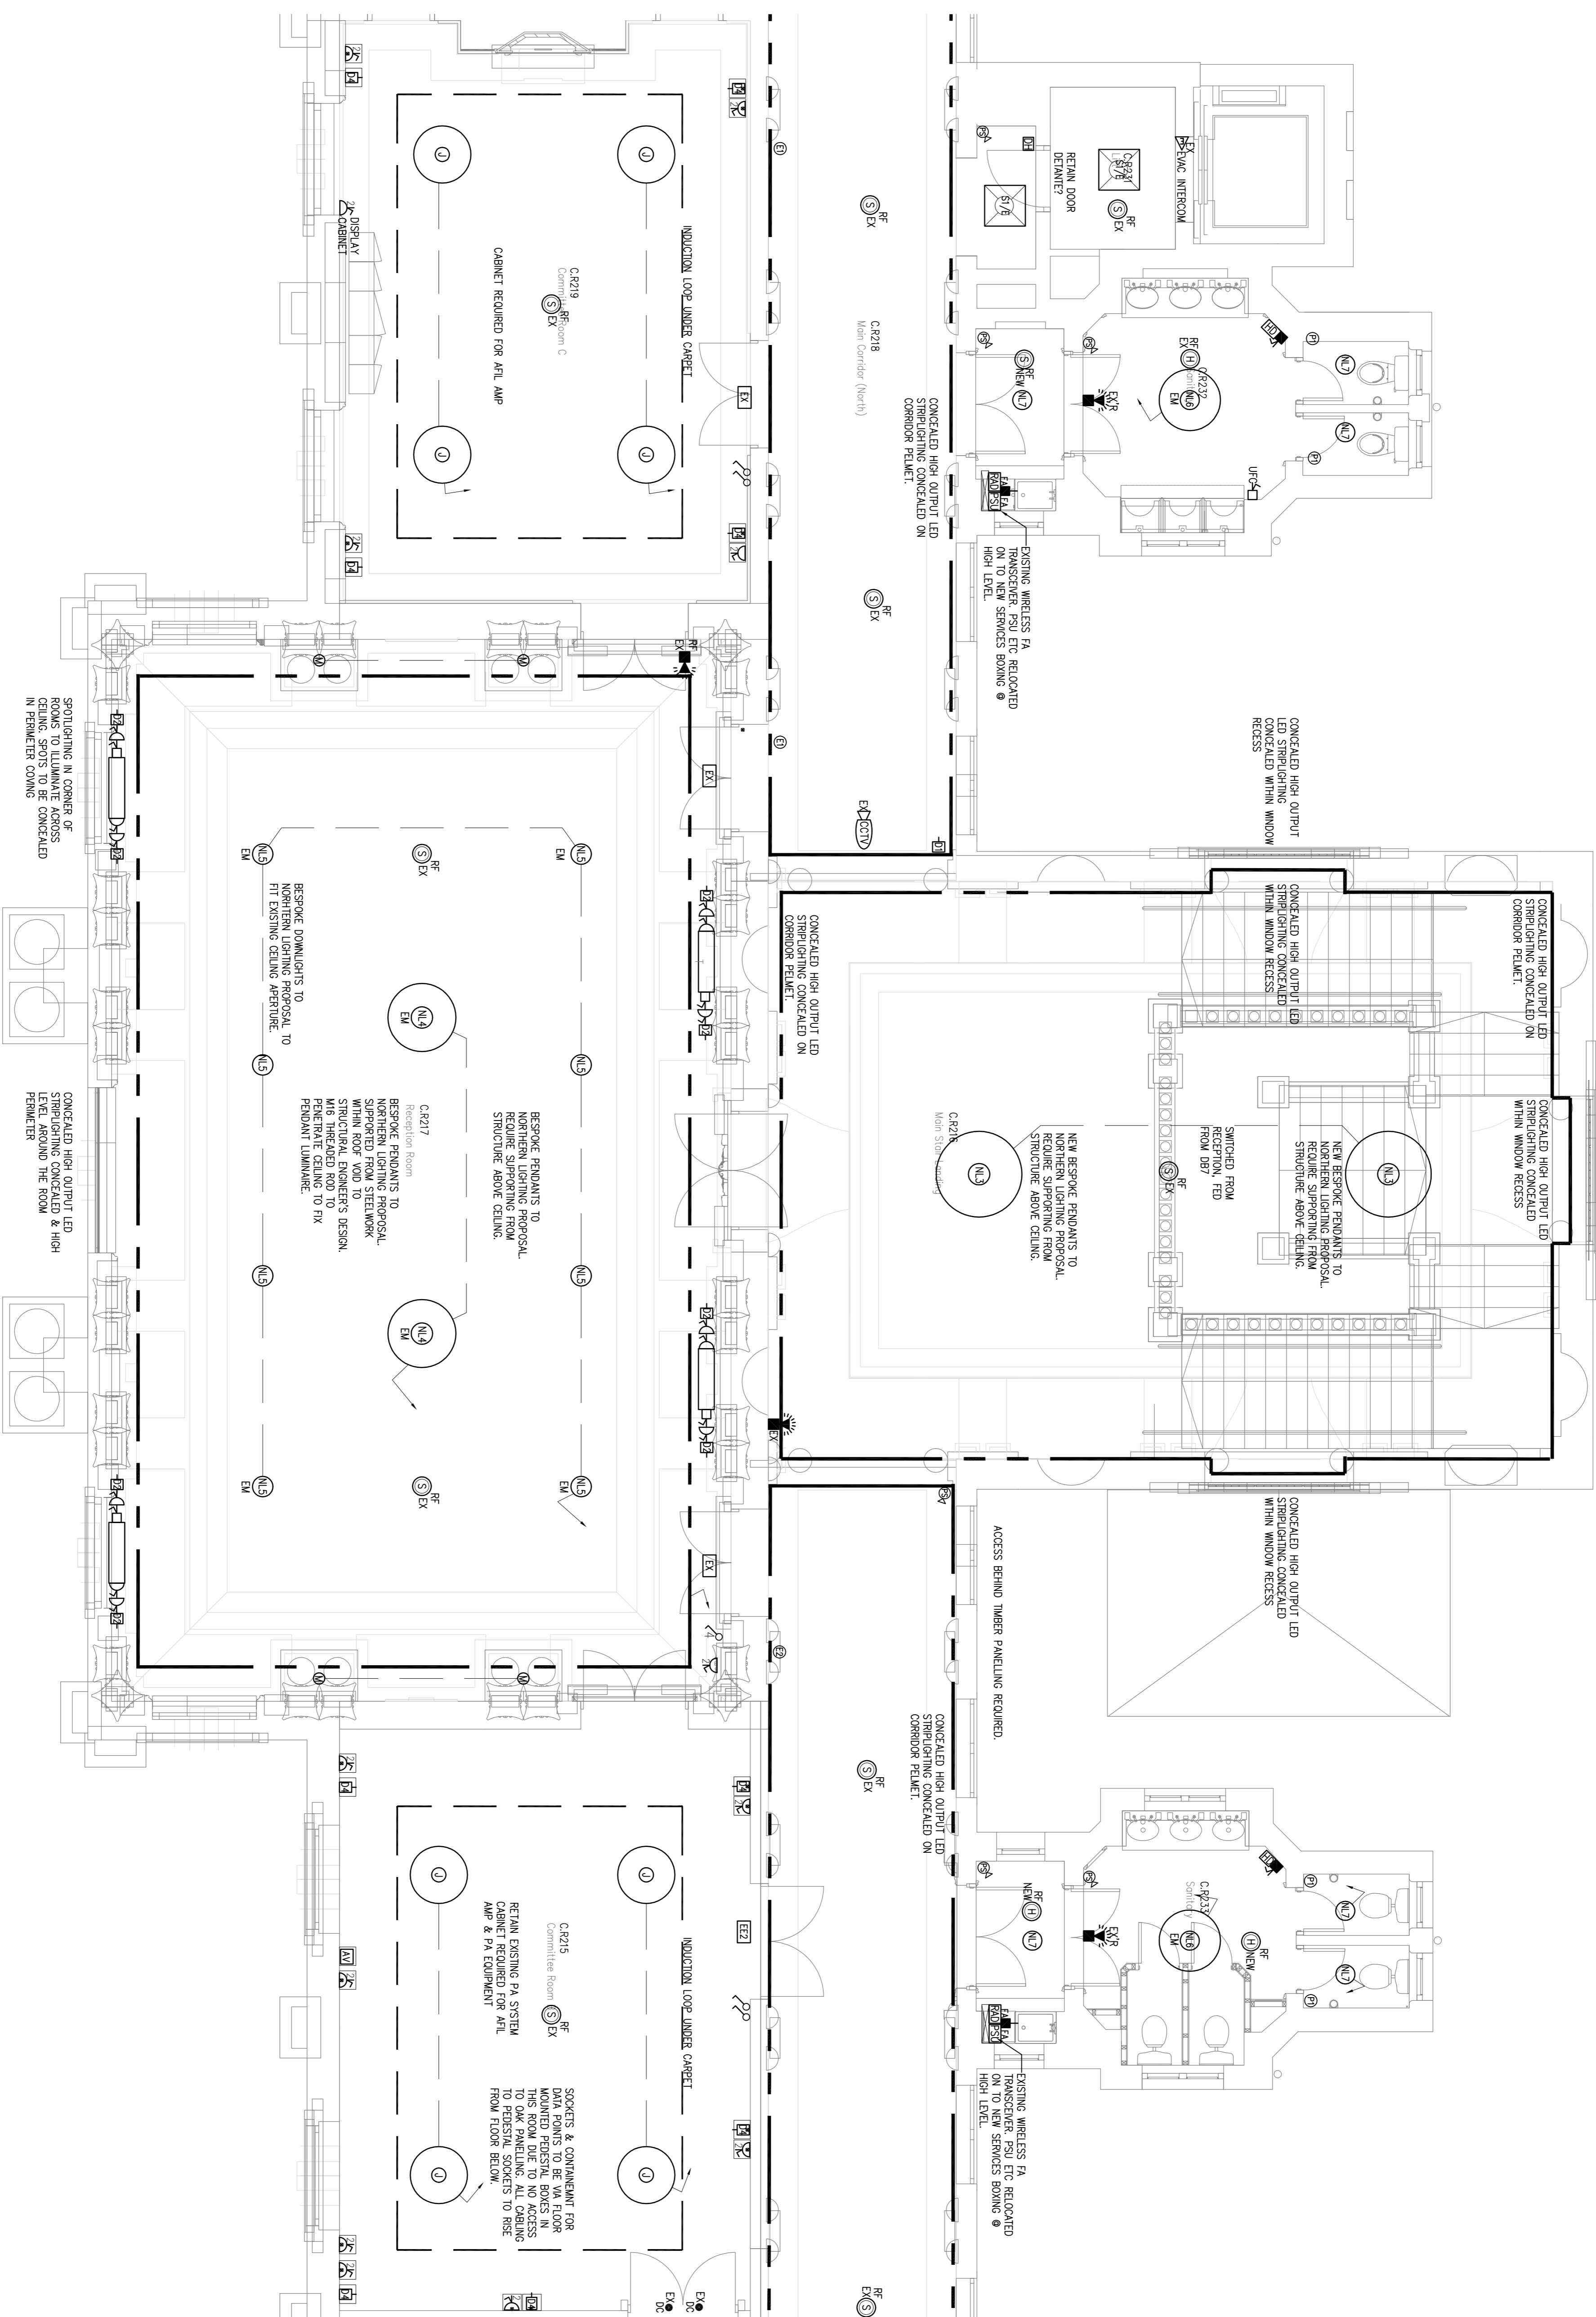

RF  
RT  
TC  
W