

'A'




EXISTING FRONT ELEVATION




EXISTING REAR ELEVATION



EXISTING SIDE ELEVATION ON 'A'

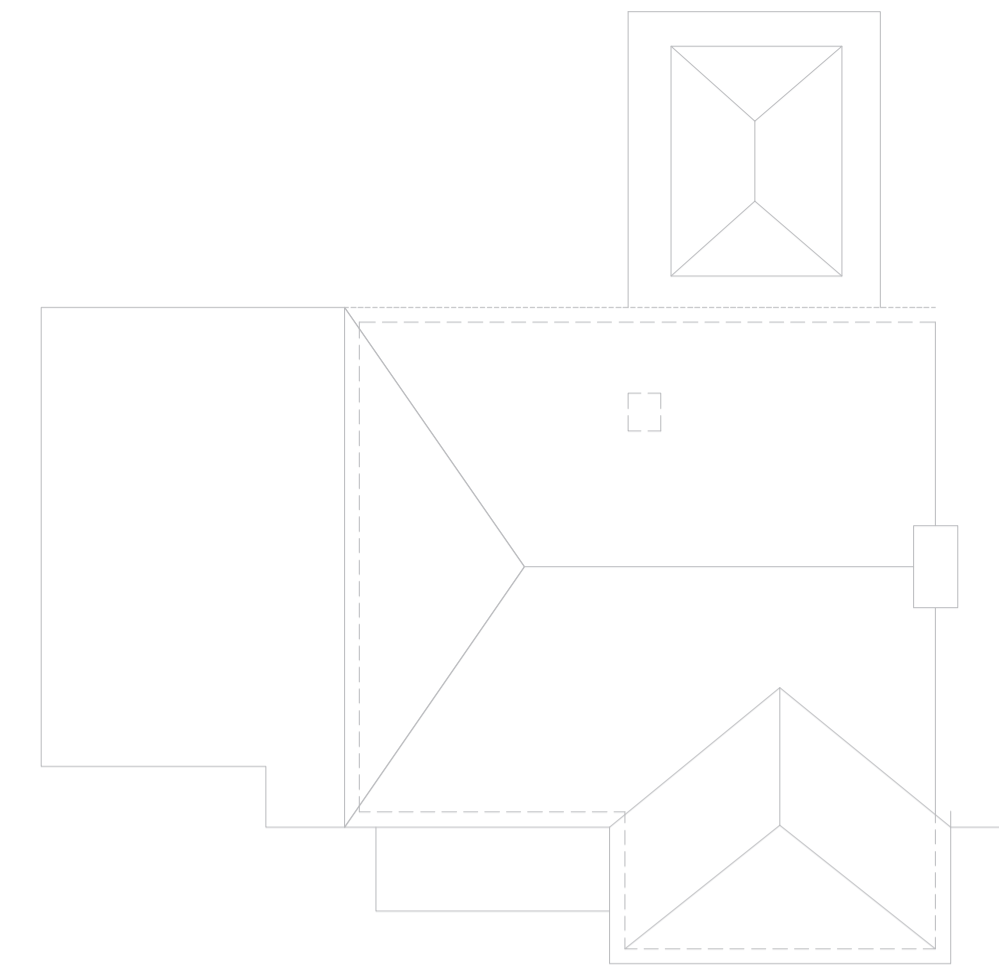

EXISTING ROOF PLAN

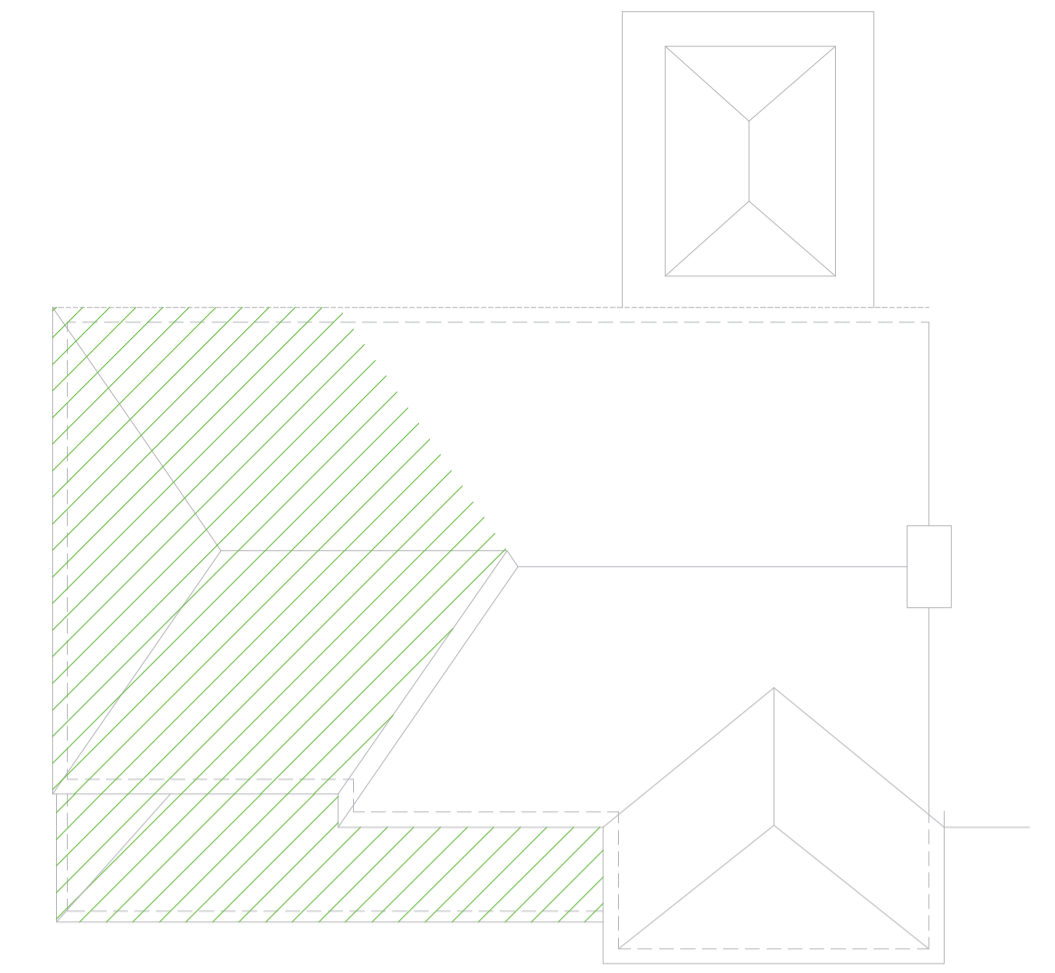


PROPOSED ROOF PLAN


'B'



PROPOSED FRONT ELEVATION

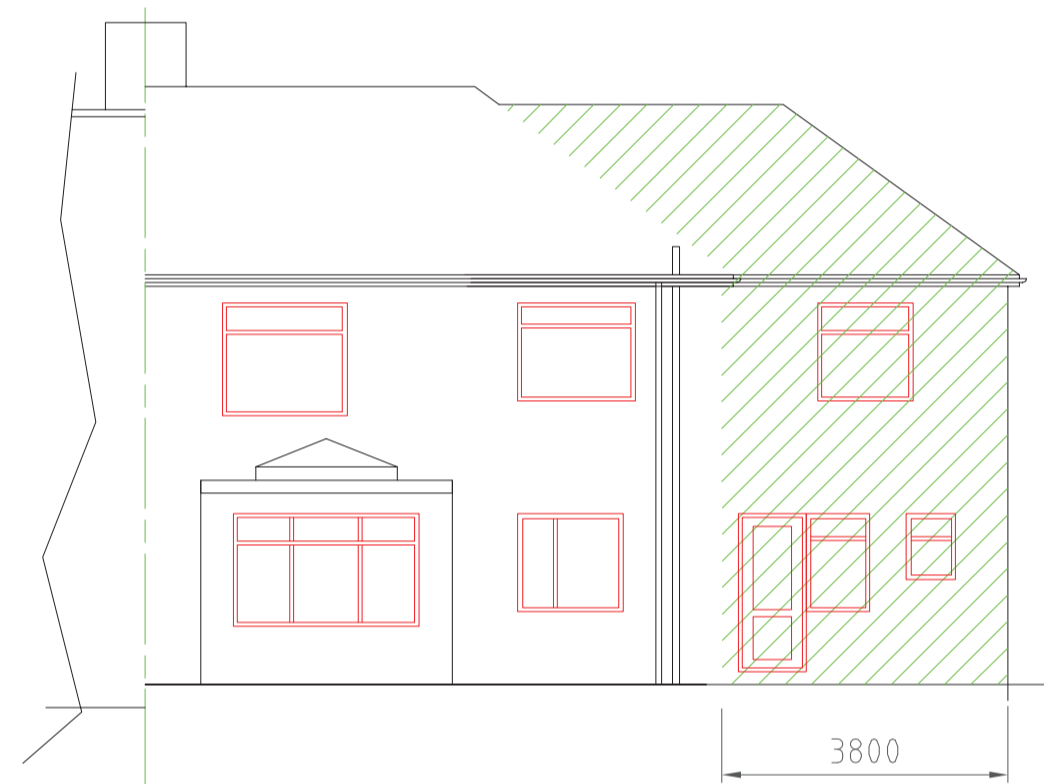


PROPOSED REAR ELEVATION

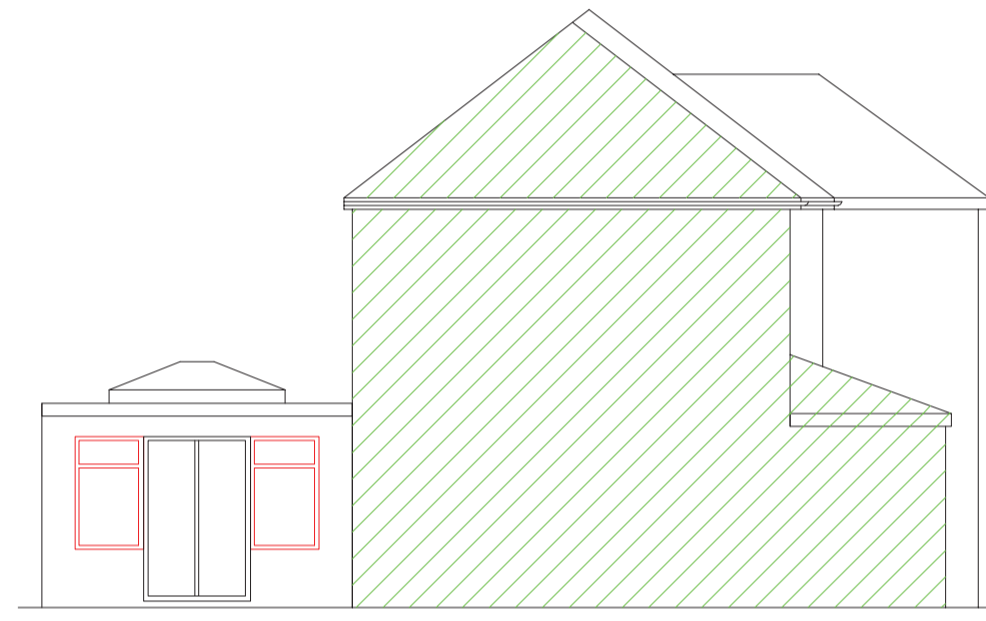


PROPOSED SIDE ELEVATION ON 'B'




LOCATION PLAN 1:1250

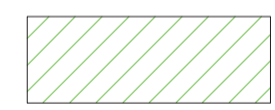


DENOTES PROPOSED WORKS

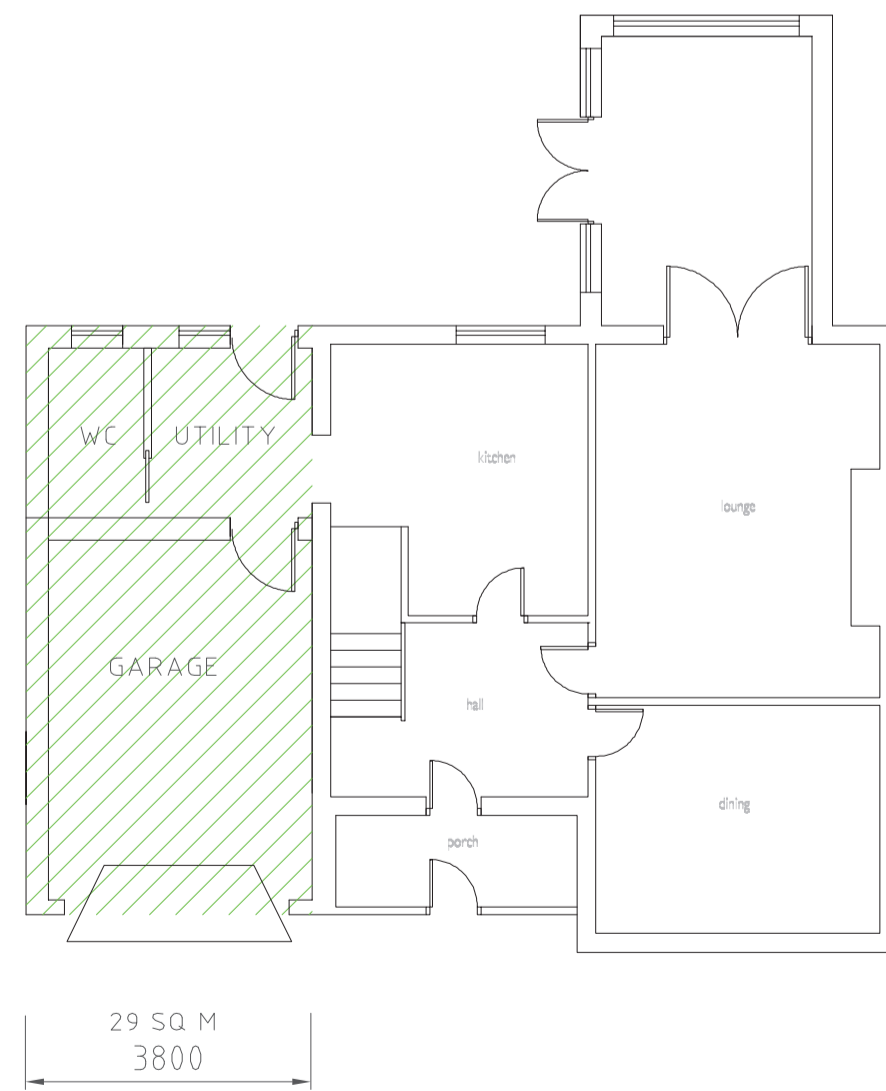


PROPOSED GROUND FLOOR PLAN

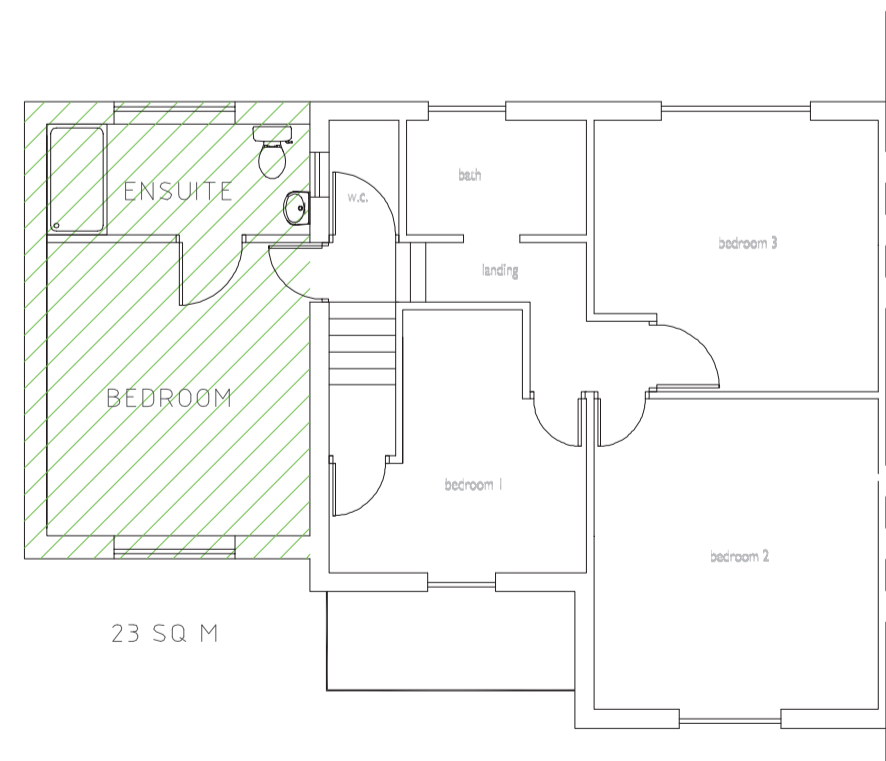


PROPOSED 1ST FLOOR PLAN

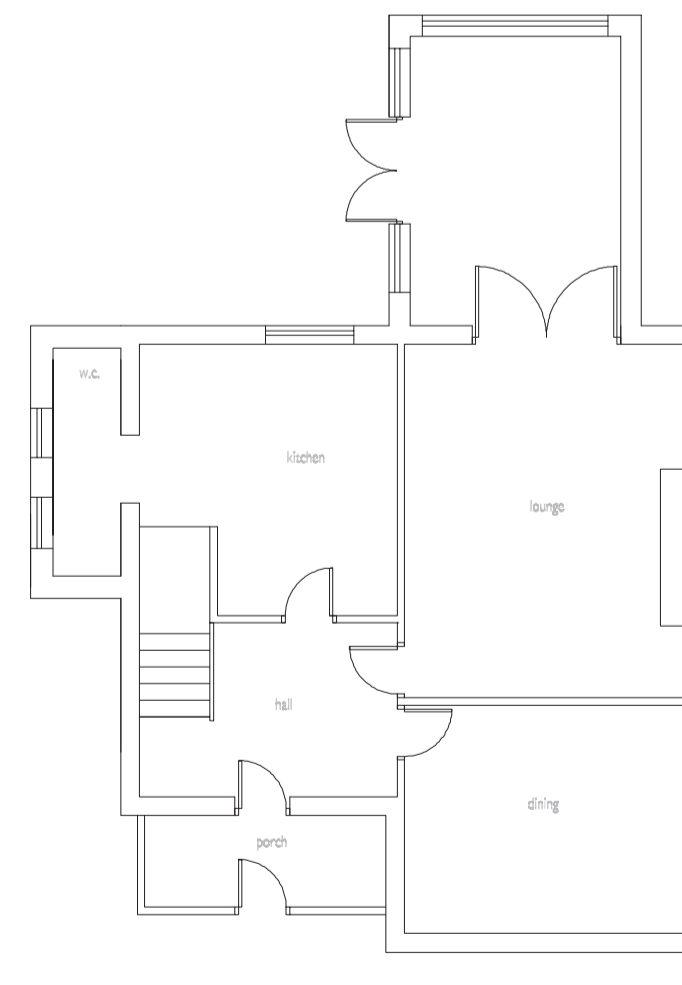

EXISTING GROUND FLOOR PLAN

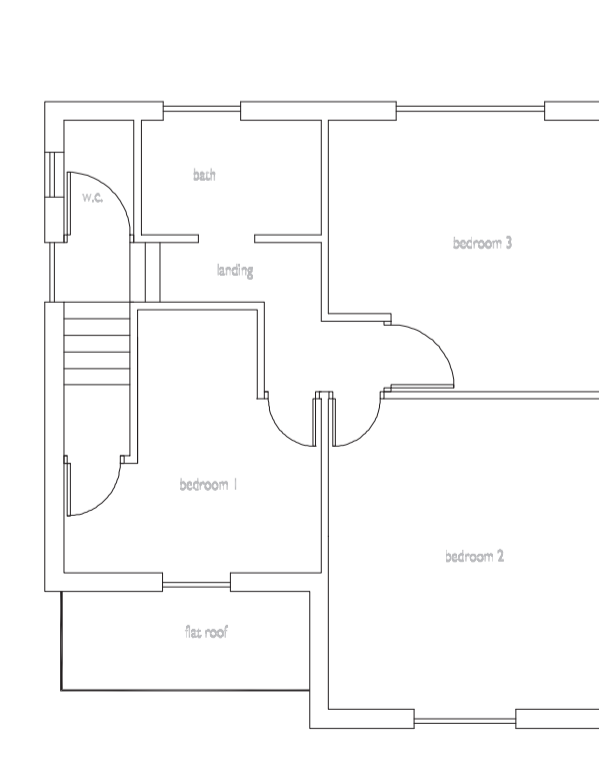


EXISTING 1ST FLOOR PLAN

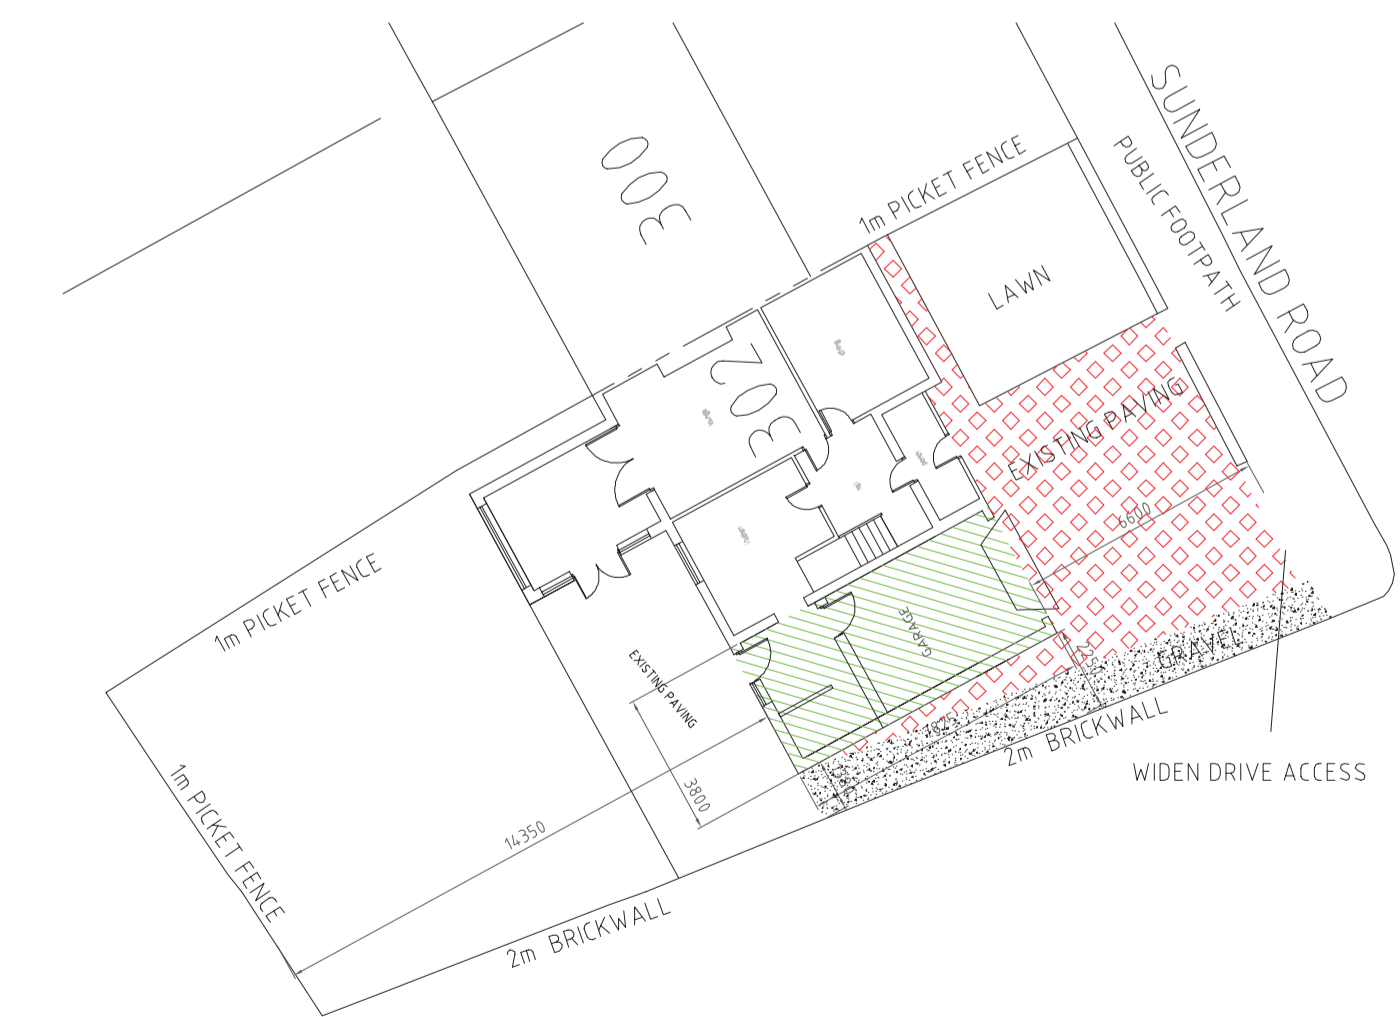

SITE PLAN 1:200

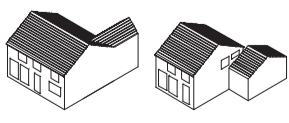

 MAC PLANS PLANS DRAWN FOR YOUR HOME EXTENSION TEL 0715 988 7959	CLIENT: IAN STEPHENSON
	ADDRESS: 302 SUNDERLAND ROAD SOUTH SHIELDS NE34 8PX
	TITLE: PROPOSED 2 STOREY SIDE EXTENSION
	NOV 2015 1/100 @ A1