
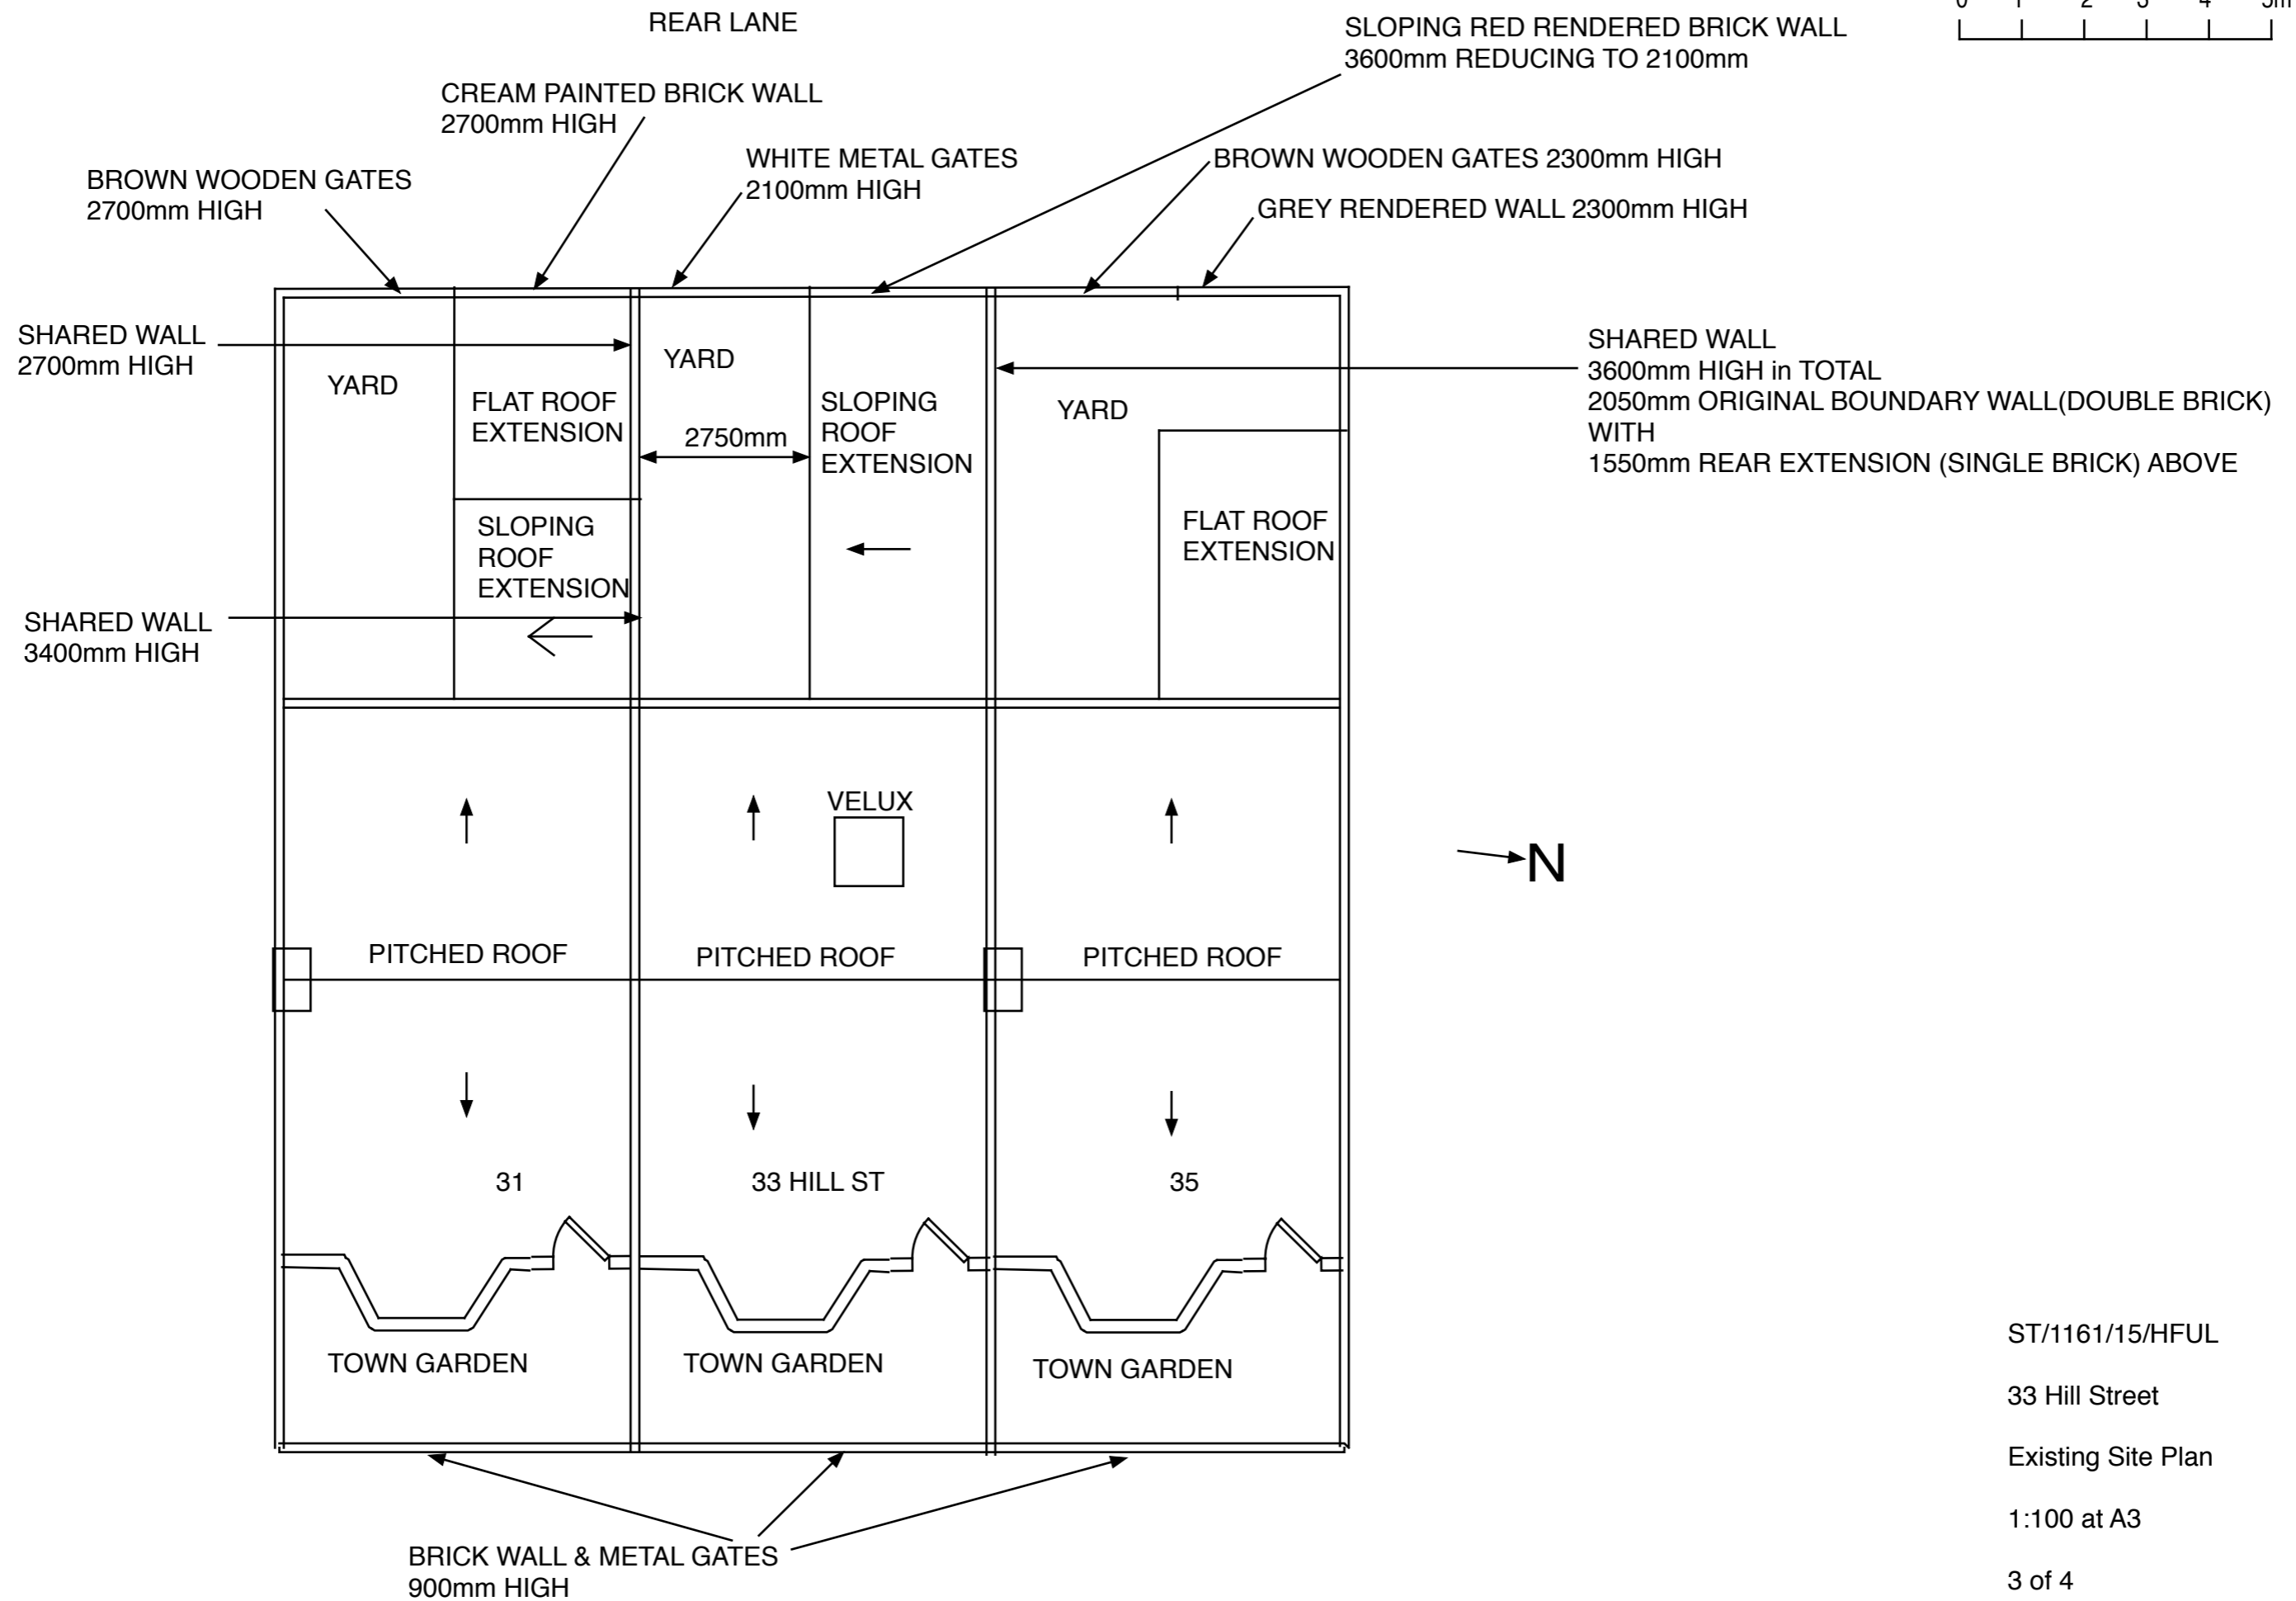


NEIGHBOURING PROPERTIES HOLLY STREET

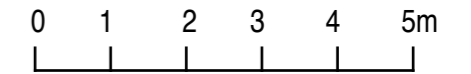

ST/1161/15/HFUL
33 Hill Street
Existing Site Plan
1:100 at A3
3 of 4