
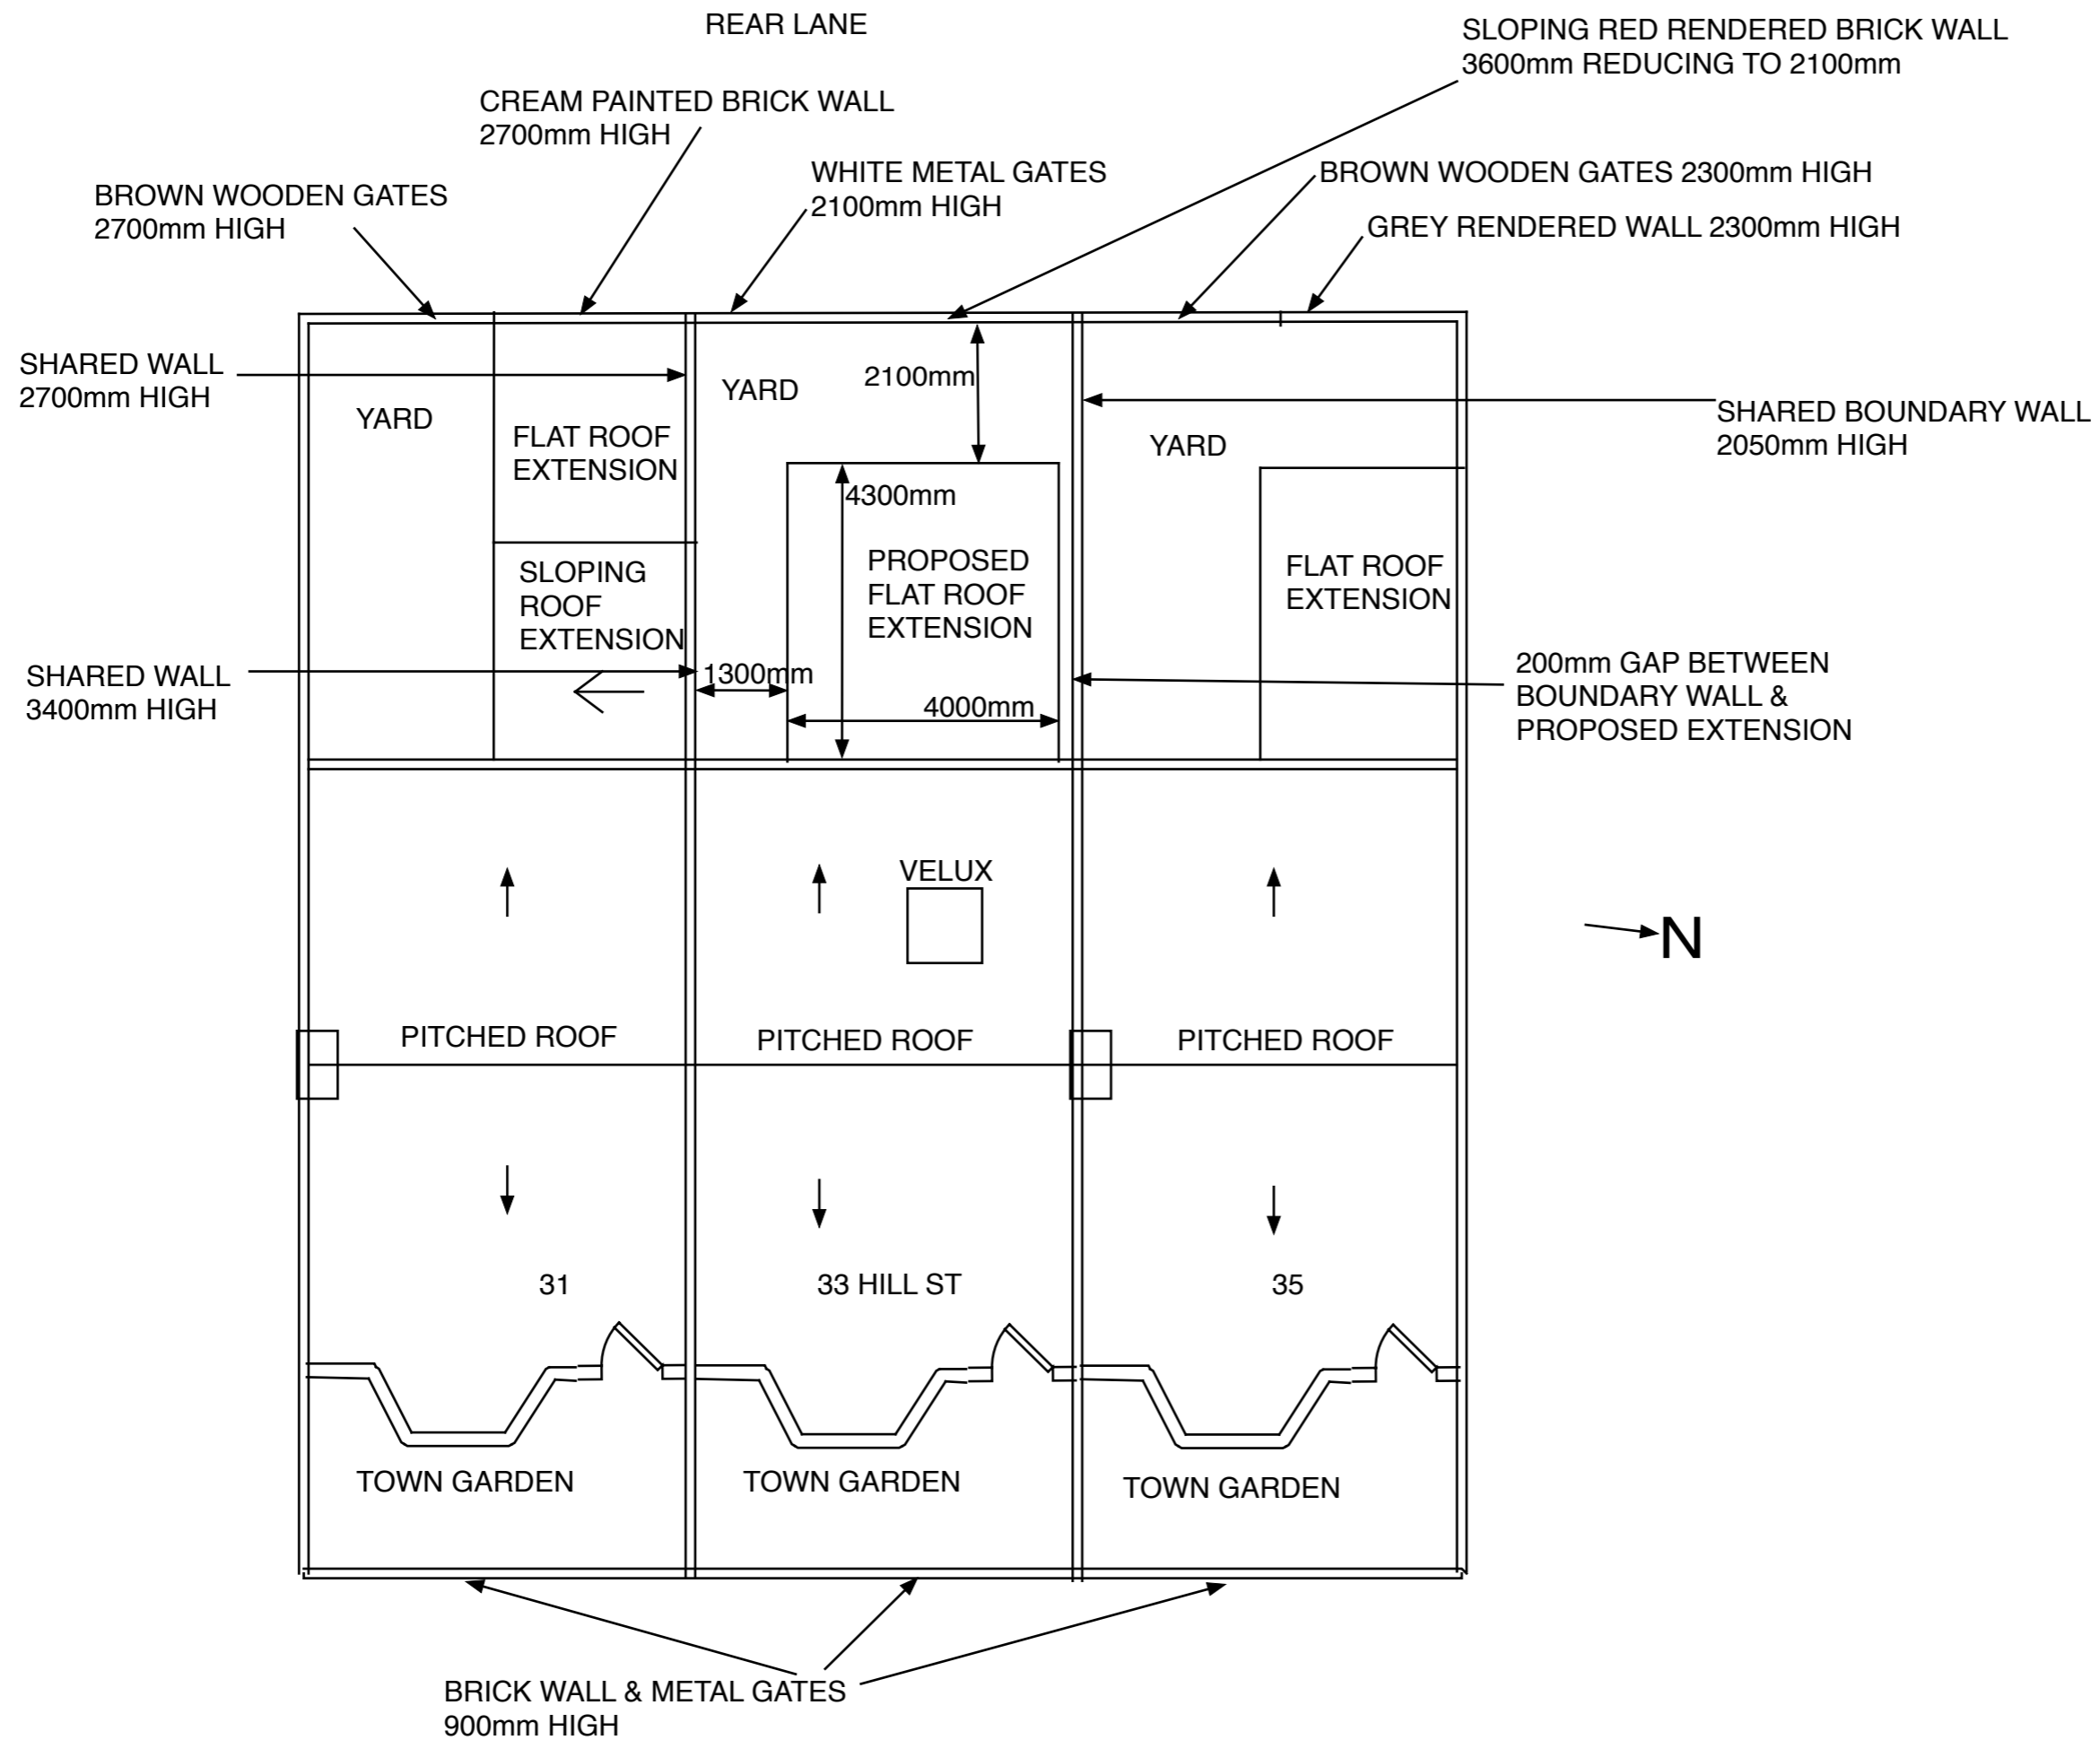


NEIGHBOURING PROPERTIES HOLLY STREET

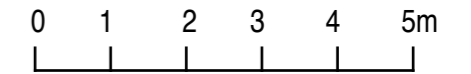

ST/1161/15/HFUL

33 Hill Street

Proposed Site Plan

1:100 at A3

4 of 4