


Revision	
<b>myerspective</b> interior commercial architecture e: sstorey@myerspective.co.uk w: www.myerspective.co.uk	
<b>project</b> Sleepers Boldon	
<b>client</b> Boss man entertainment ltd	
<b>title</b> Proposed Site layout	
<b>drawing No.</b> SL- 16-04	
<b>scale</b> 1 : 200 @ A3	
<b>date</b> Jan 16	<b>rev.</b>
<small>ALL DIMENSIONS TO BE CHECKED ON SITE BEFORE WORK COMMENCES ANY DISCREPANCIES TO BE REPORTED TO SUPERVISING OFFICER.</small>	

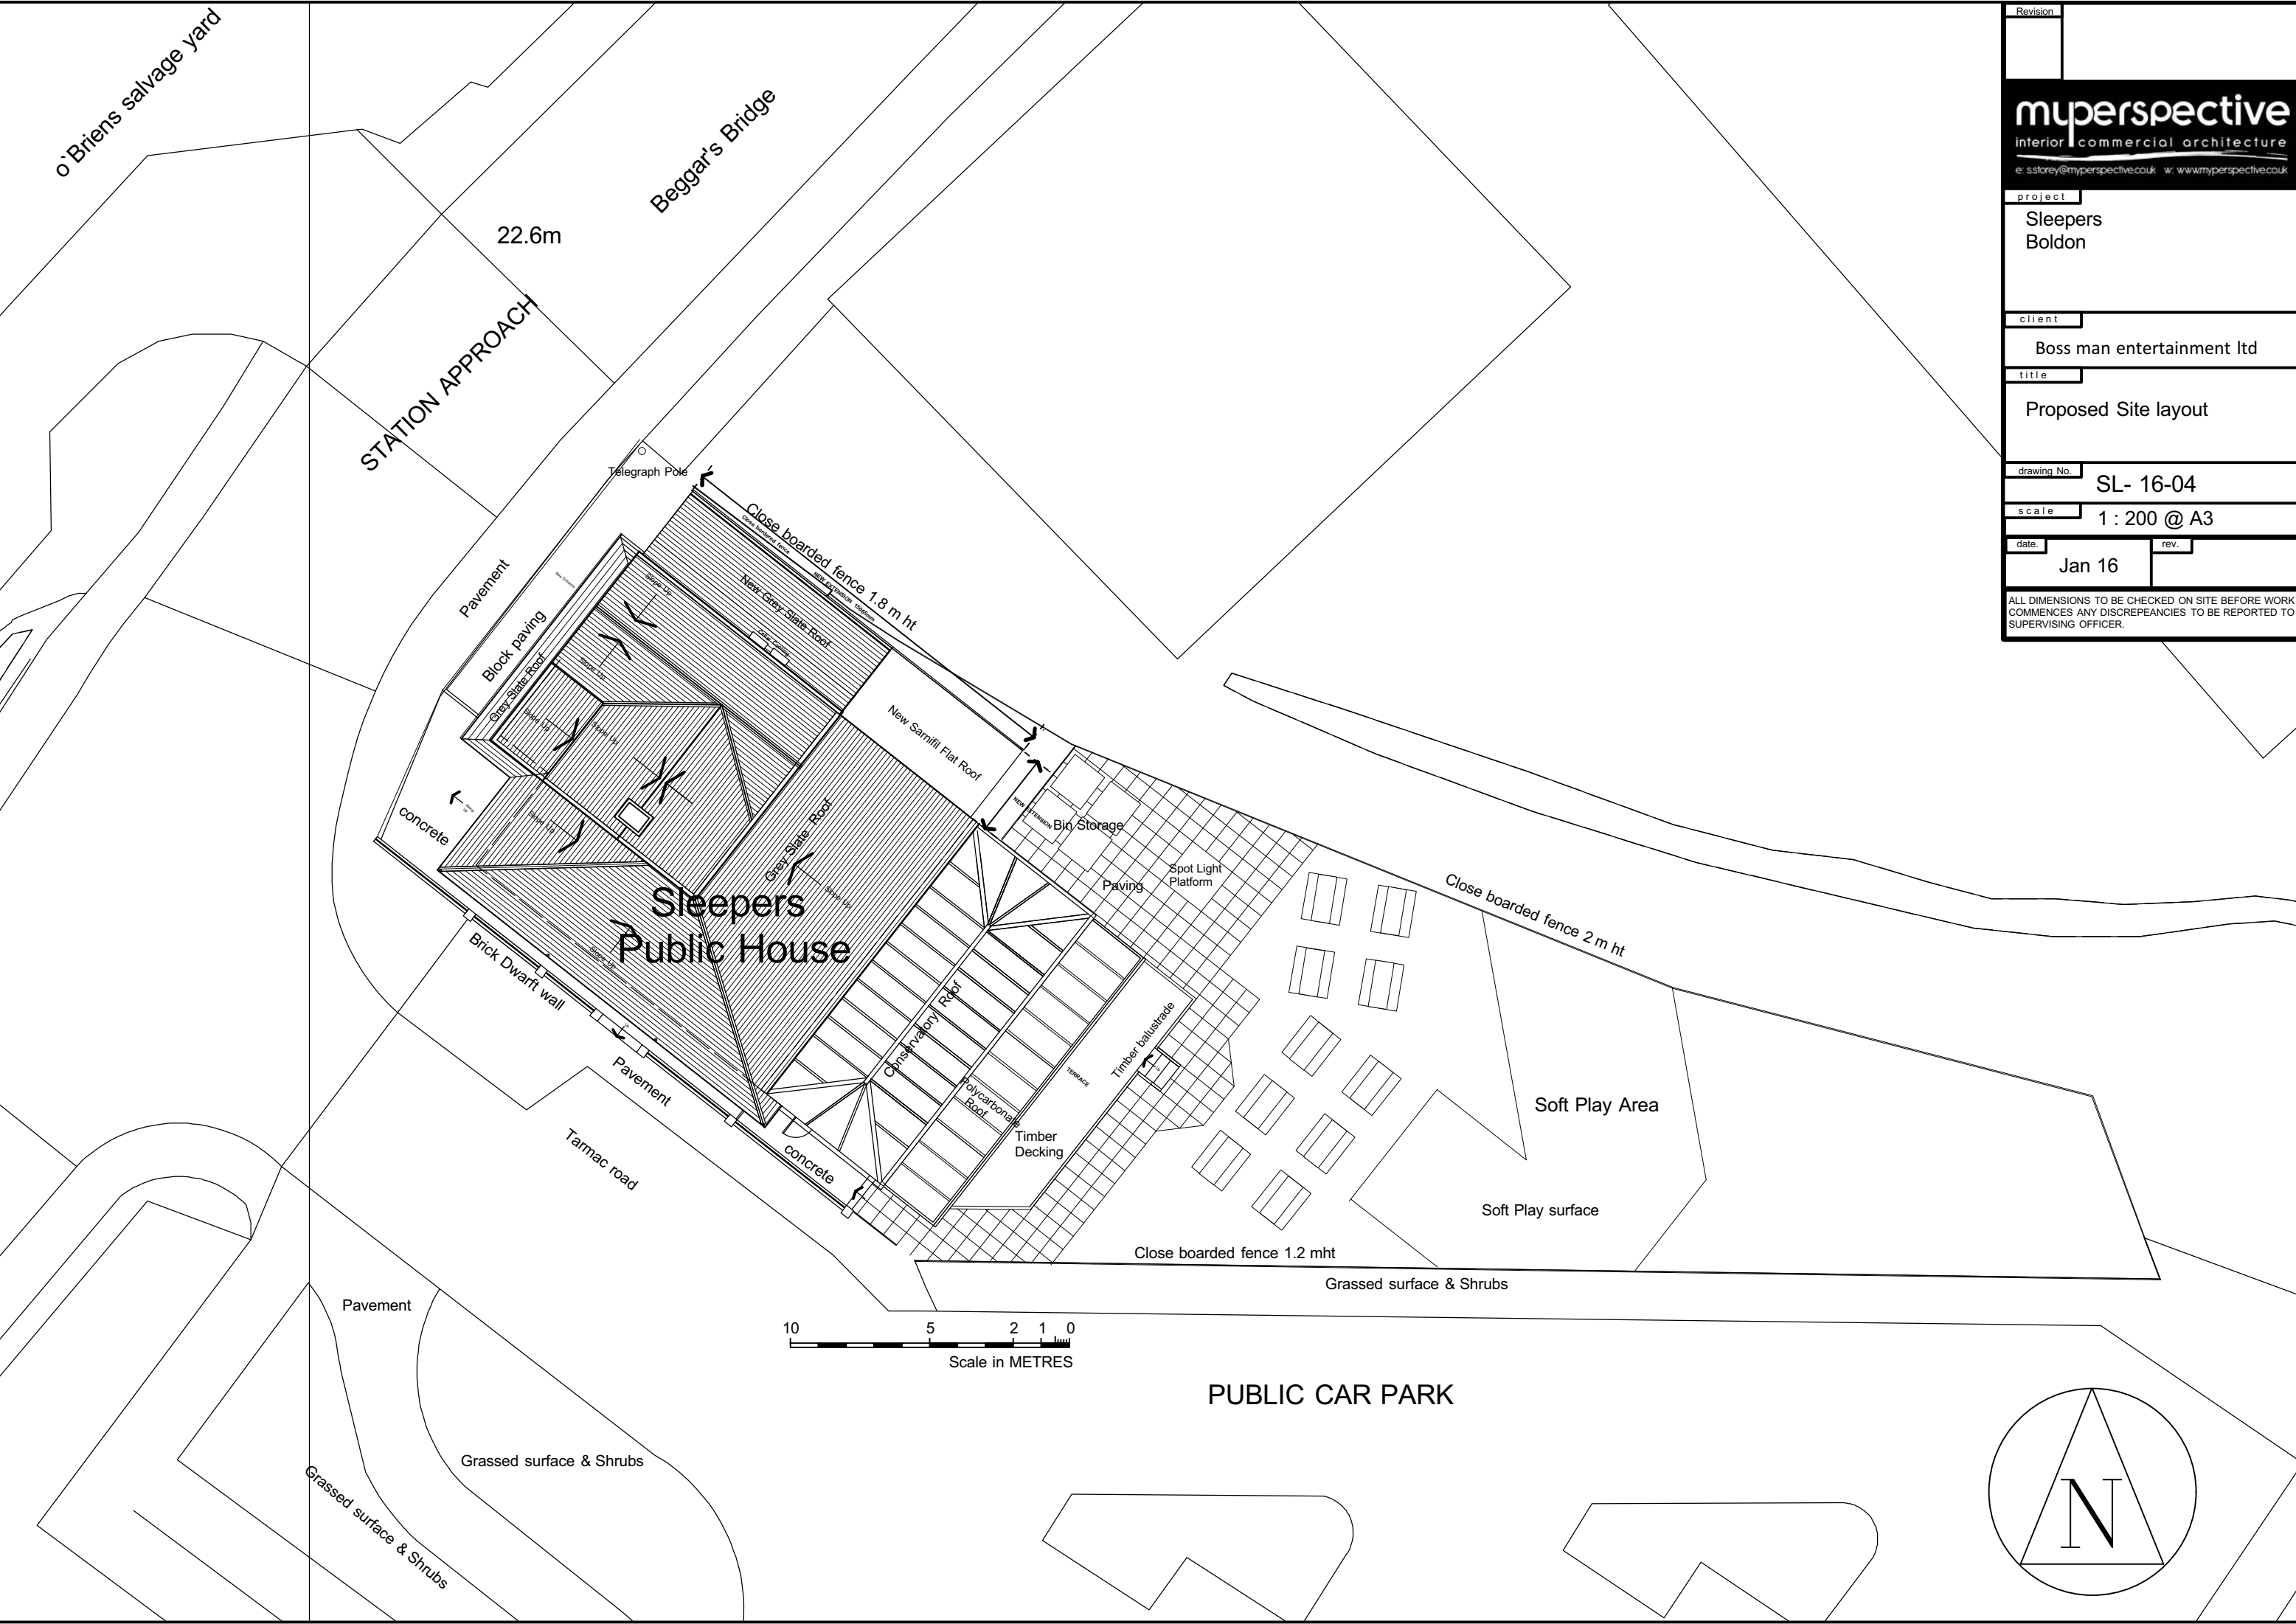

o'Briens salvage yard

Beggar's Bridge

22.6m

STATION APPROACH

Telegraph Pole

Close boarded fence 1.8 m ht

Pavement

Block paving

Gray-Slate Roof

New-Gray-Slate Roof

New Samrill Flat Roof

concrete

Sleepers Public House

Bin Storage

Paving

Spot Light Platform

Close boarded fence 2 m ht

Soft Play Area

Soft Play surface

Brick Dwarf wall

Pavement

Tarmac road

concrete

Conservation Roof


Polycarbonate Roof

Timber Decking

Timber balustrade

Close boarded fence 1.2 mht

Grassed surface & Shrubs

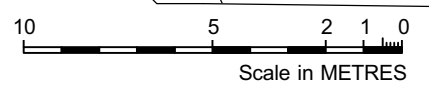

PUBLIC CAR PARK

Pavement

Grassed surface & Shrubs

Grassed surface & Shrubs

