



Existing Site Location Plan

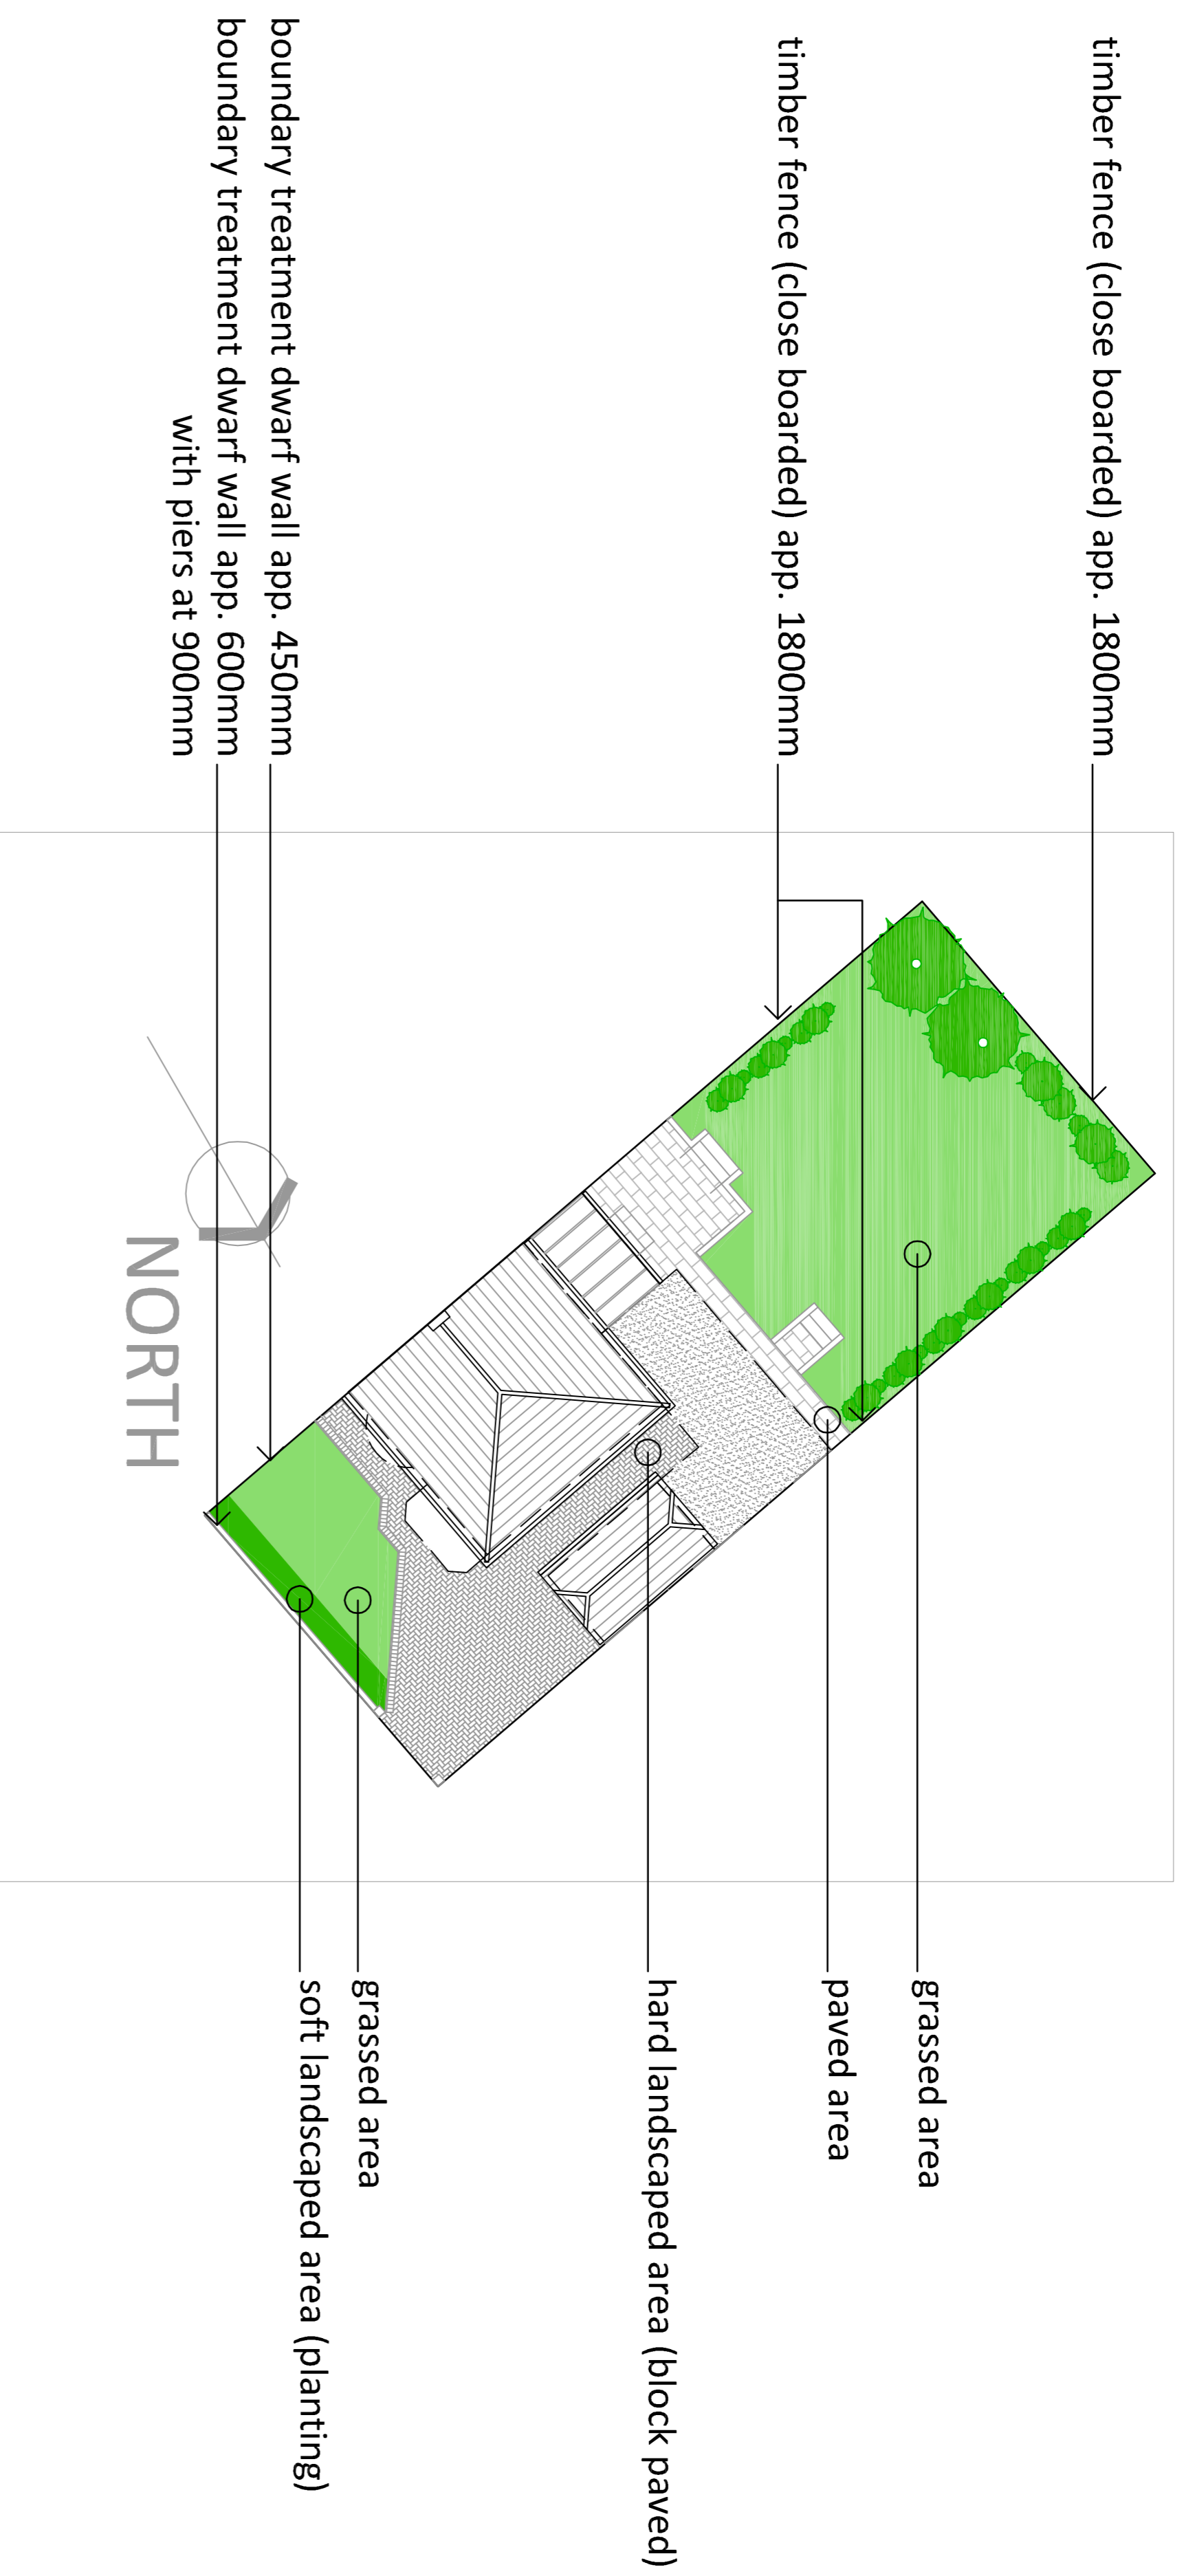

Proposed Site Location Plan

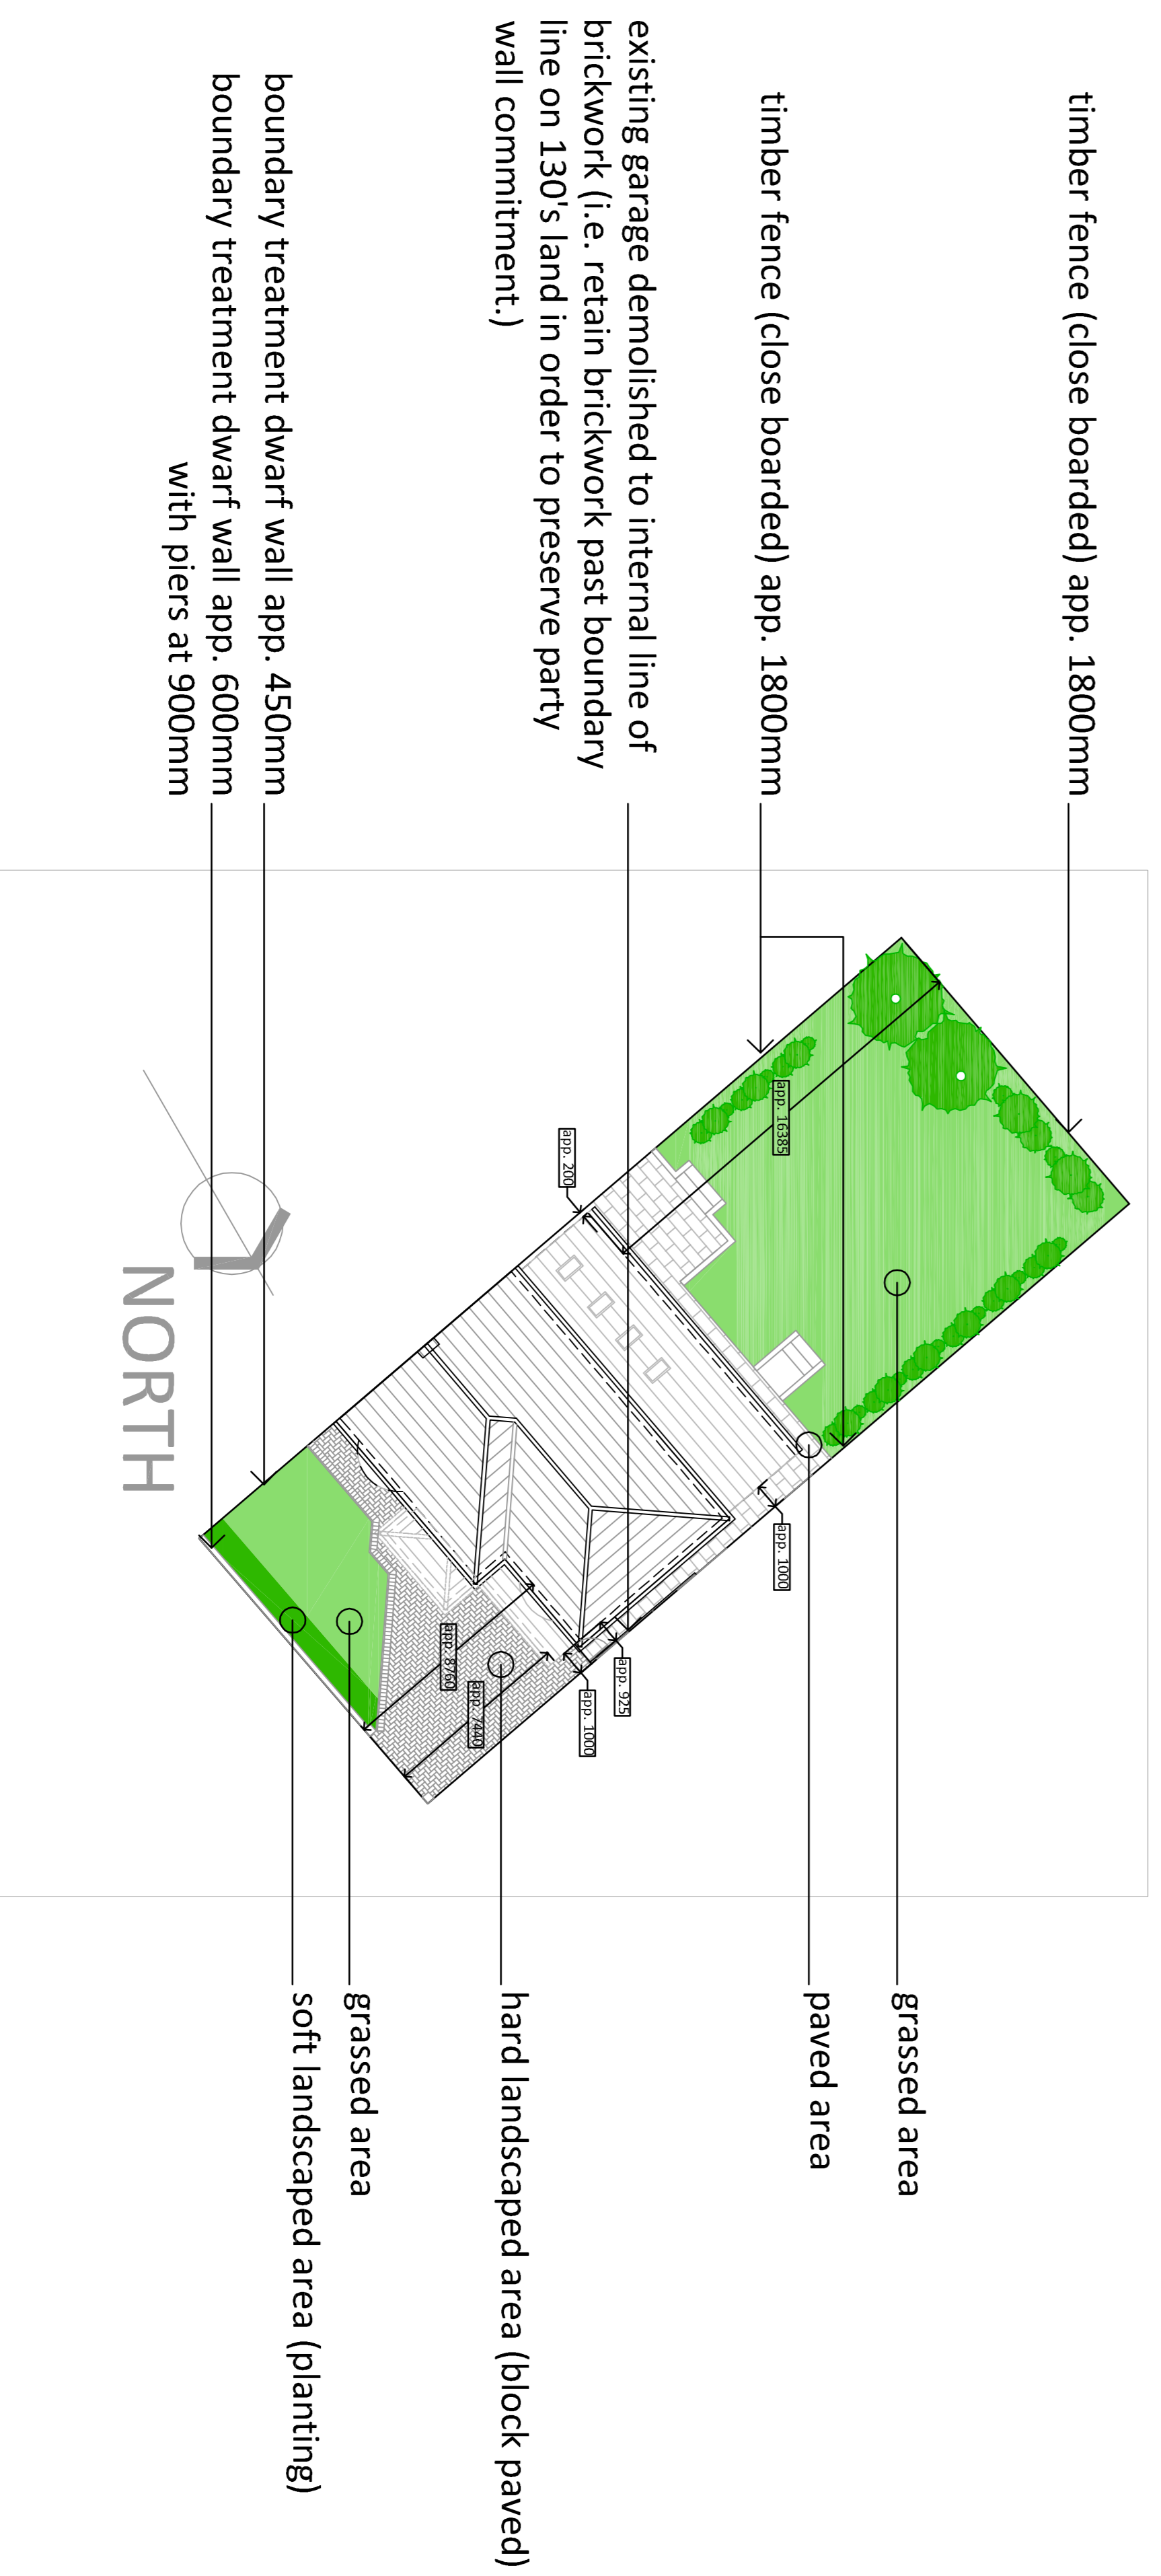

Client: Mr & Mrs G Perrella	Client Email: gperrella@live.co.uk	Tel: 07973514697	Date: 03.07.16	Scale: 1:200
Address: 130 King George Road, South Shields, Tyne & Wear, NE34 9ET				
Proposed Site & Rear Extension				Rev: 03 X
Existing & Prop'd Site Location Plans				