

Landscaping indicative only. Please refer to Southern Green drawings for all landscaping requirements.

### KEY


-  Denotes Land within Keepmoat Homes Ltd ownership
-  Denotes proposed red line boundary



DO NOT SCALE  
All dimensions to be checked on site and Architect to be notified of any discrepancies prior to commencement

DESIGNERS RISK ASSESSMENT  
Construction (Design and Management) Regulations 2007  
RESIDUAL RISKS

REF:	DESCRIPTION	DATE:

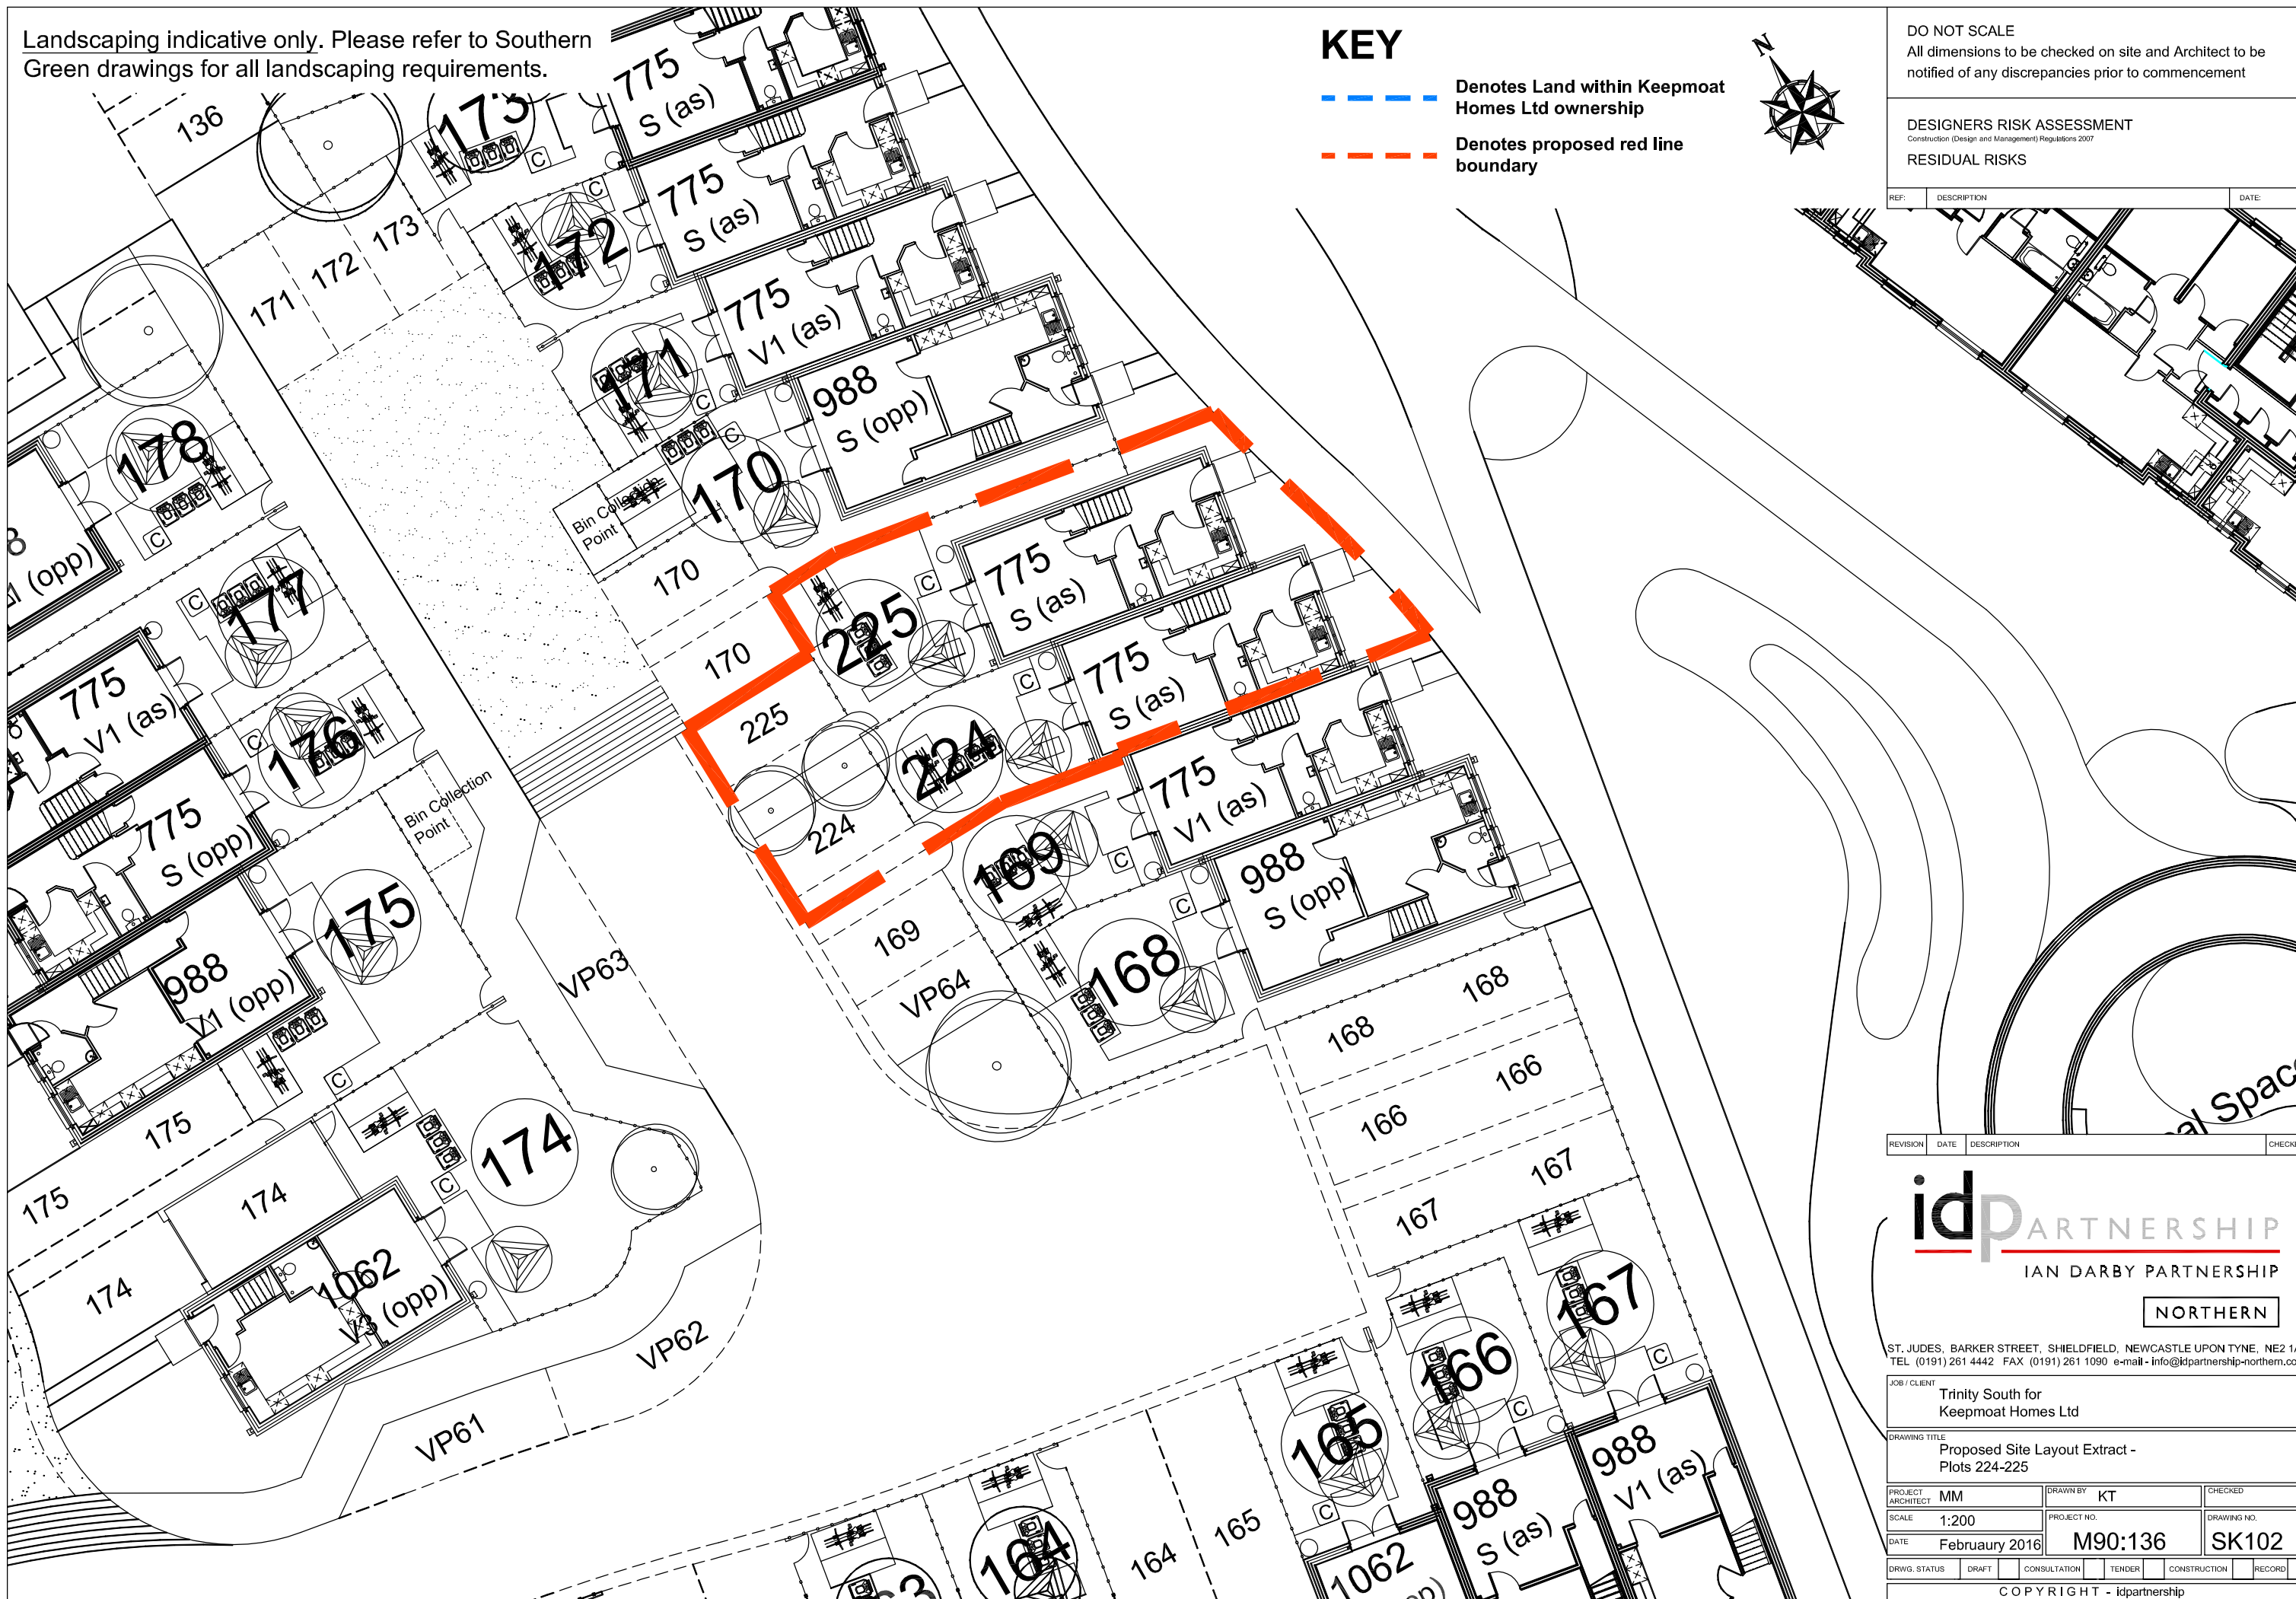

REVISION	DATE	DESCRIPTION	CHECKED

**idp** PARTNERSHIP  
IAN DARBY PARTNERSHIP

**NORTHERN**

ST. JUDES, BARKER STREET, SHIELDFIELD, NEWCASTLE UPON TYNE, NE2 1AS  
TEL (0191) 261 4442 FAX (0191) 261 1090 e-mail - info@idpartnership-northern.com

JOB / CLIENT  
Trinity South for  
Keepmoat Homes Ltd

DRAWING TITLE  
Proposed Site Layout Extract -  
Plots 224-225

PROJECT ARCHITECT MM	DRAWN BY KT	CHECKED
SCALE 1:200	PROJECT NO. M90:136	DRAWING NO. SK102
DATE February 2016		

DRWG. STATUS	DRAFT	CONSULTATION	TENDER	CONSTRUCTION	RECORD
--------------	-------	--------------	--------	--------------	--------

COPYRIGHT - idpartnership