


ENLARGED VIEW ON "A"

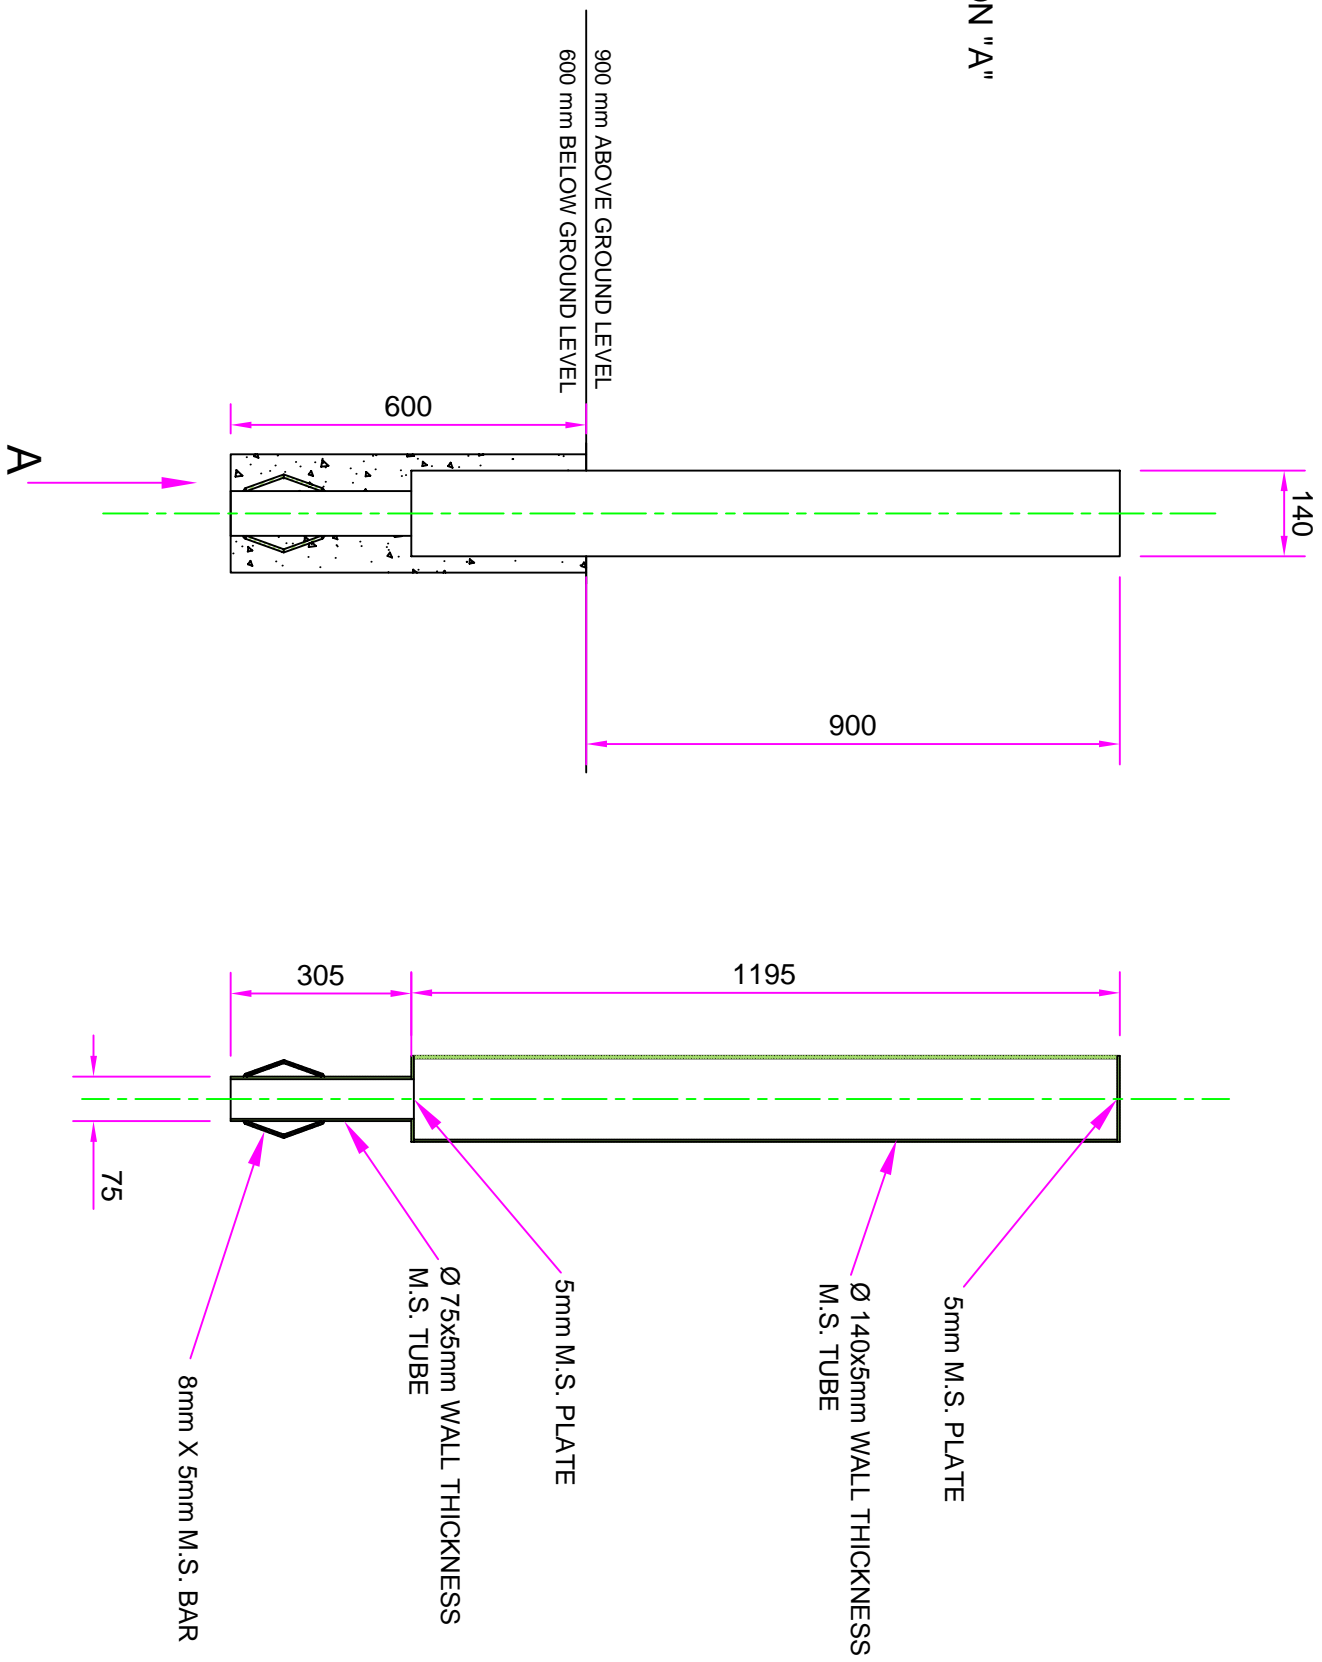

FINISH :
GALVANISED & POWDER COATED (BLACK)

REVISION	DESCRIPTION	DATE

CLIENT

SITE ADDRESS

TITLE

STANDARD BOLLARD

DRAWN	DATE	SCALE
BM	08-08-12	N.T.S
REF/DRG NO.	SHEET	REVISION
NW0089	00	01

