
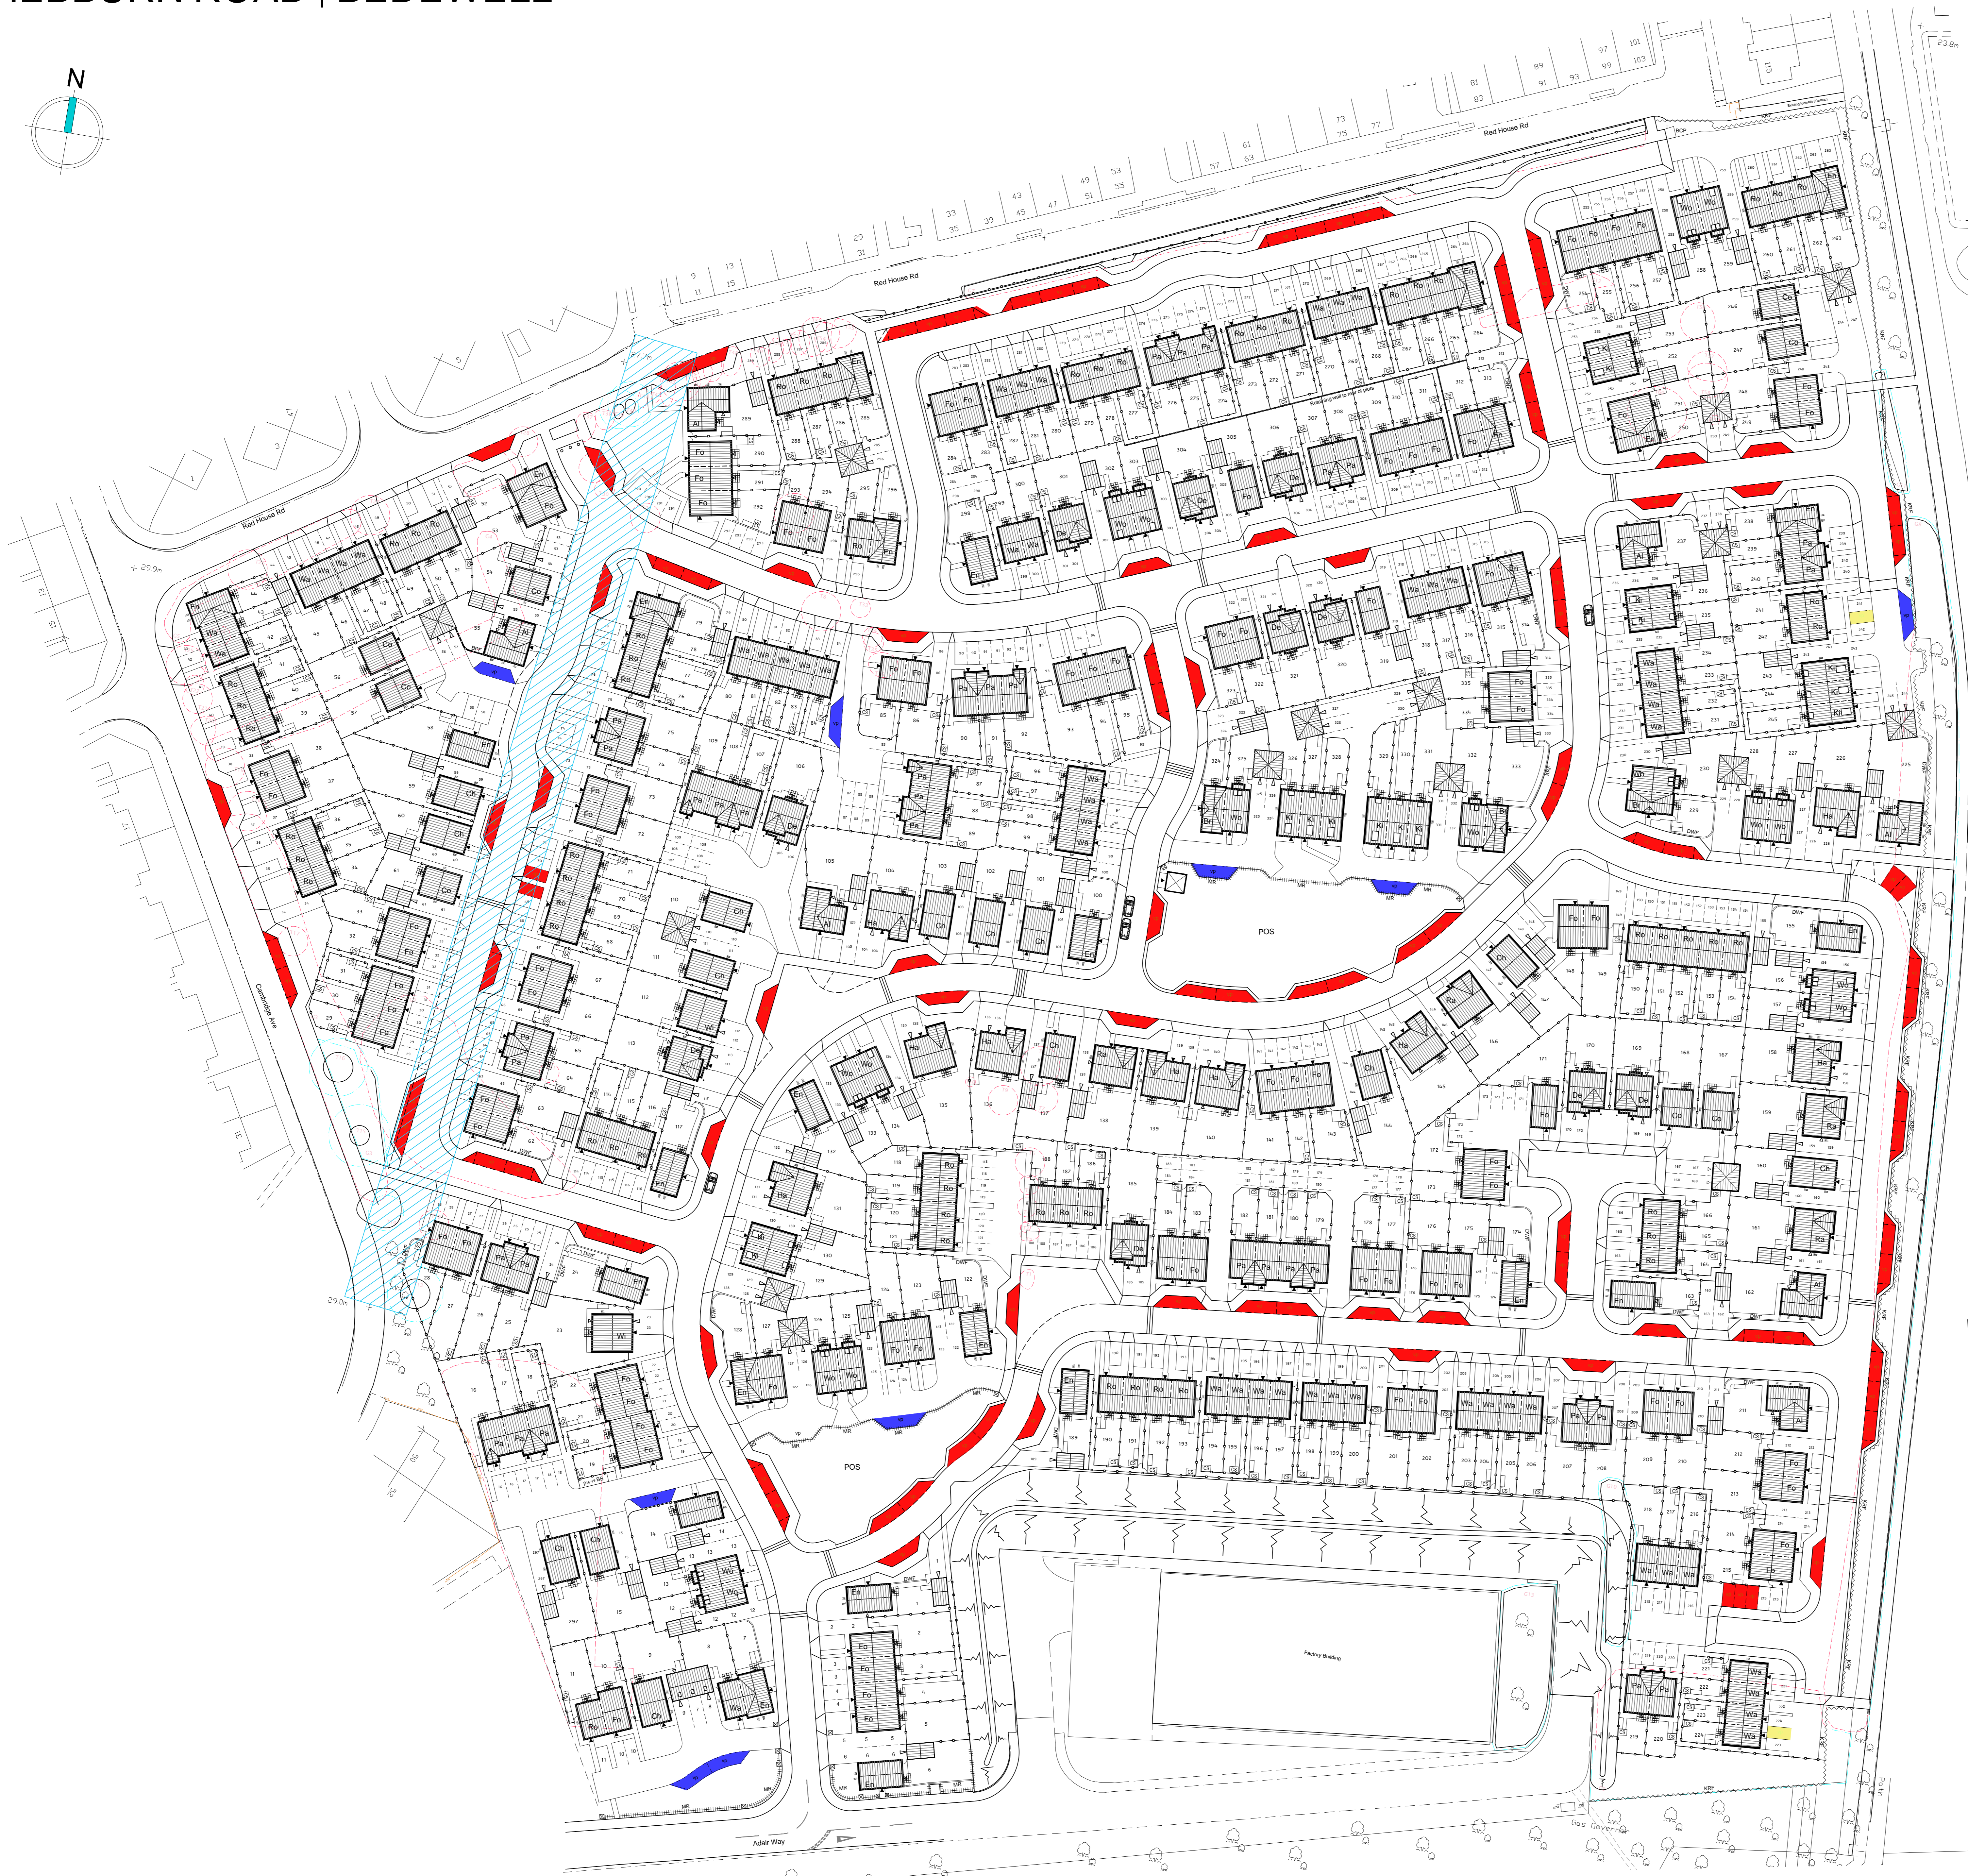


HEBBURN ROAD | BEDEWELL

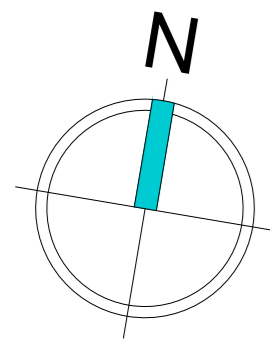

SCHEDULE OF ACCOMMODATION - CLASSIC RANGE											
CODE	NAME	Range	Storeys	Accom	SQ FT	SQM	NUMBERS			TOTAL SQ FT	TOTAL SQ M
							Pr	Sh	TOTAL		
Grand Total							335	0	335	292412	27141.1

OVERALL DENSITY	
Gross Area	22.48 Acres
Net Area	19.58 Acres
Density	14,666 Per A
Units per Ha	41.66
Units per Acre	16.85

Parking	
Adapt. VP	106
Cutledge VP	2
Private VP	10
Park space	558
Det. Gar	98
Integ. Gar	27
Total	796

OVERALL MIX		
	No	%
APARTMENTS		
BUNGALOWS		
1 BED		
2 BED	106	
3 BED	161	
4 BED	68	

Revision notes:	
Rev:	Date:
A	29.09.15
B	07.11.15
C	08.02.16
D	23.05.16

Drawing Number: 1506-PP TS	Project: Bedewell	Date: 11.05.15
Client: Barratt Homes Newcastle	Drawing Title: Parking Plan	Scale @ A0: 1:500
		Revision: D

STEN Architecture Ltd
 Suite 10, Unit 3
 Beacon Office Park,
 Beacon Avenue,
 Hednesford,
 Walsley,
 WY4 6SA
 Tel: 01924 688424

Web: www.sten-architecture.co.uk
 Twitter: @STEN_arch
 Facebook: stenarchitecturelltd
 LinkedIn: Sten Architecture

BARRATT HOMES

STEN ARCHITECTURE