


Hanbury

Floor Area - 761 sq.ft

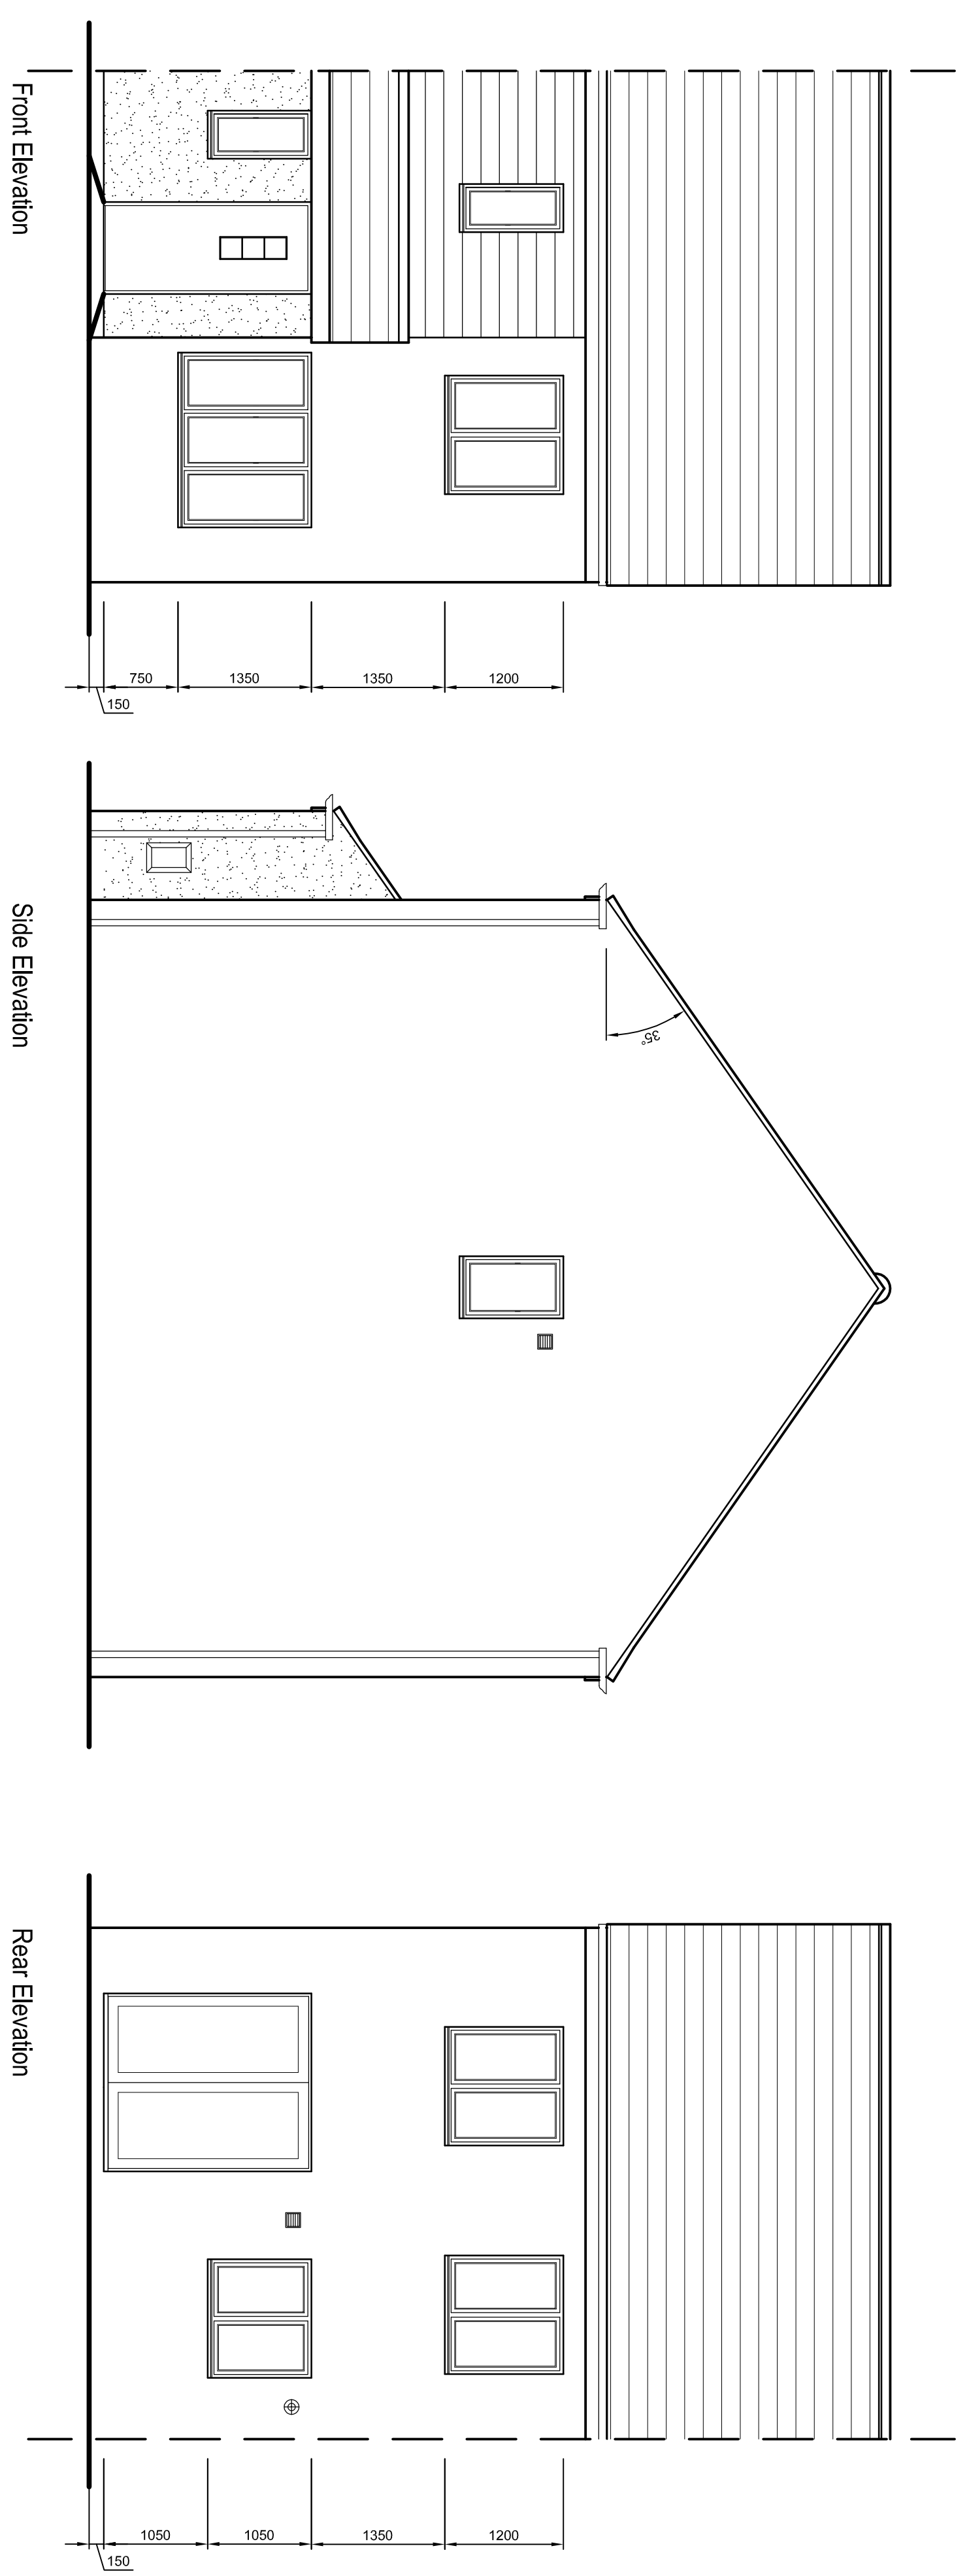


REVISIONS	DATE	BY

DRAWN	CHECKED	DATE
		Dec 20113

DRG. No. **215/A/HANB/003** REV -
 SCALE 1:50 ORIGINAL DRAWING SHEET SIZE A1

TITLE **Development at :-**
V/A Tech, Hebburn
Hanbury Housetype

Elevations

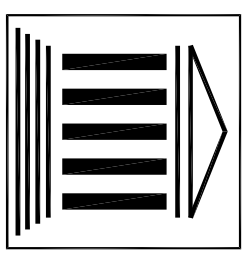

PERSIMMON HOMES
 PERSIMMON HOMES NORTH EAST LTD
 PERSIMMON HOUSE
 CLASPER WAY
 SWALWELL
 NEWCASTLE UPON TYNE
 NE16 3BE

Tel: 0191 4990011 Fax: 0191 4991211
 WRITTEN DIMENSIONS TO BE TAKEN IN PREFERENCE TO SCALE
 ALL DIMENSIONS TO BE CHECKED ON SITE AND ANY DISCREPANCIES REPORTED IMMEDIATELY.