
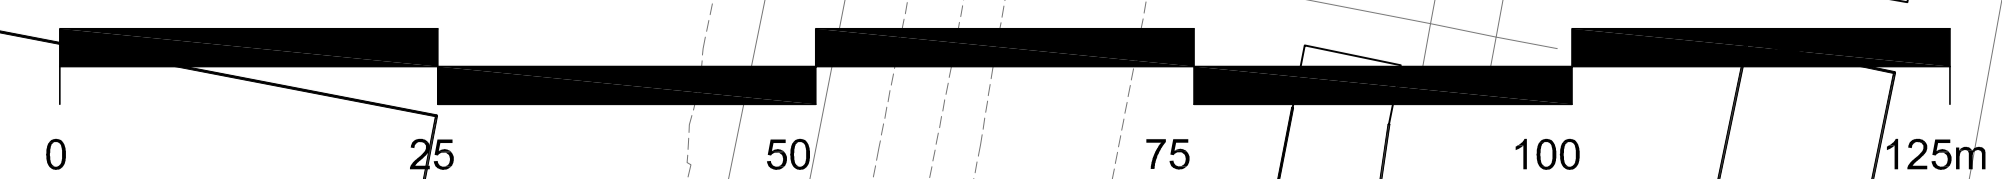


Do not scale from this drawing. Only figured dimensions are to be taken from this drawing. The contractor must verify all dimensions with the contractor on the work of this drawing.

REV	DATE	NOTES

- 300mm timber birdsmouth fence
- 900mm post & rail fence
- 1800mm high brick with timber infill
- 1800mm high brick wall
- 1800mm high close boarded fence
- 2500mm high acoustic fence w/ 1000mm bund
- 2700mm high acoustic fence w/ 800mm bund
- Extent of acoustic bund
- Garden gate
- Garage access
- Existing wall along Victoria Road West retained
- Wall extended to match existing
- Existing fence to be retained
- Trief kerb to edge of highway

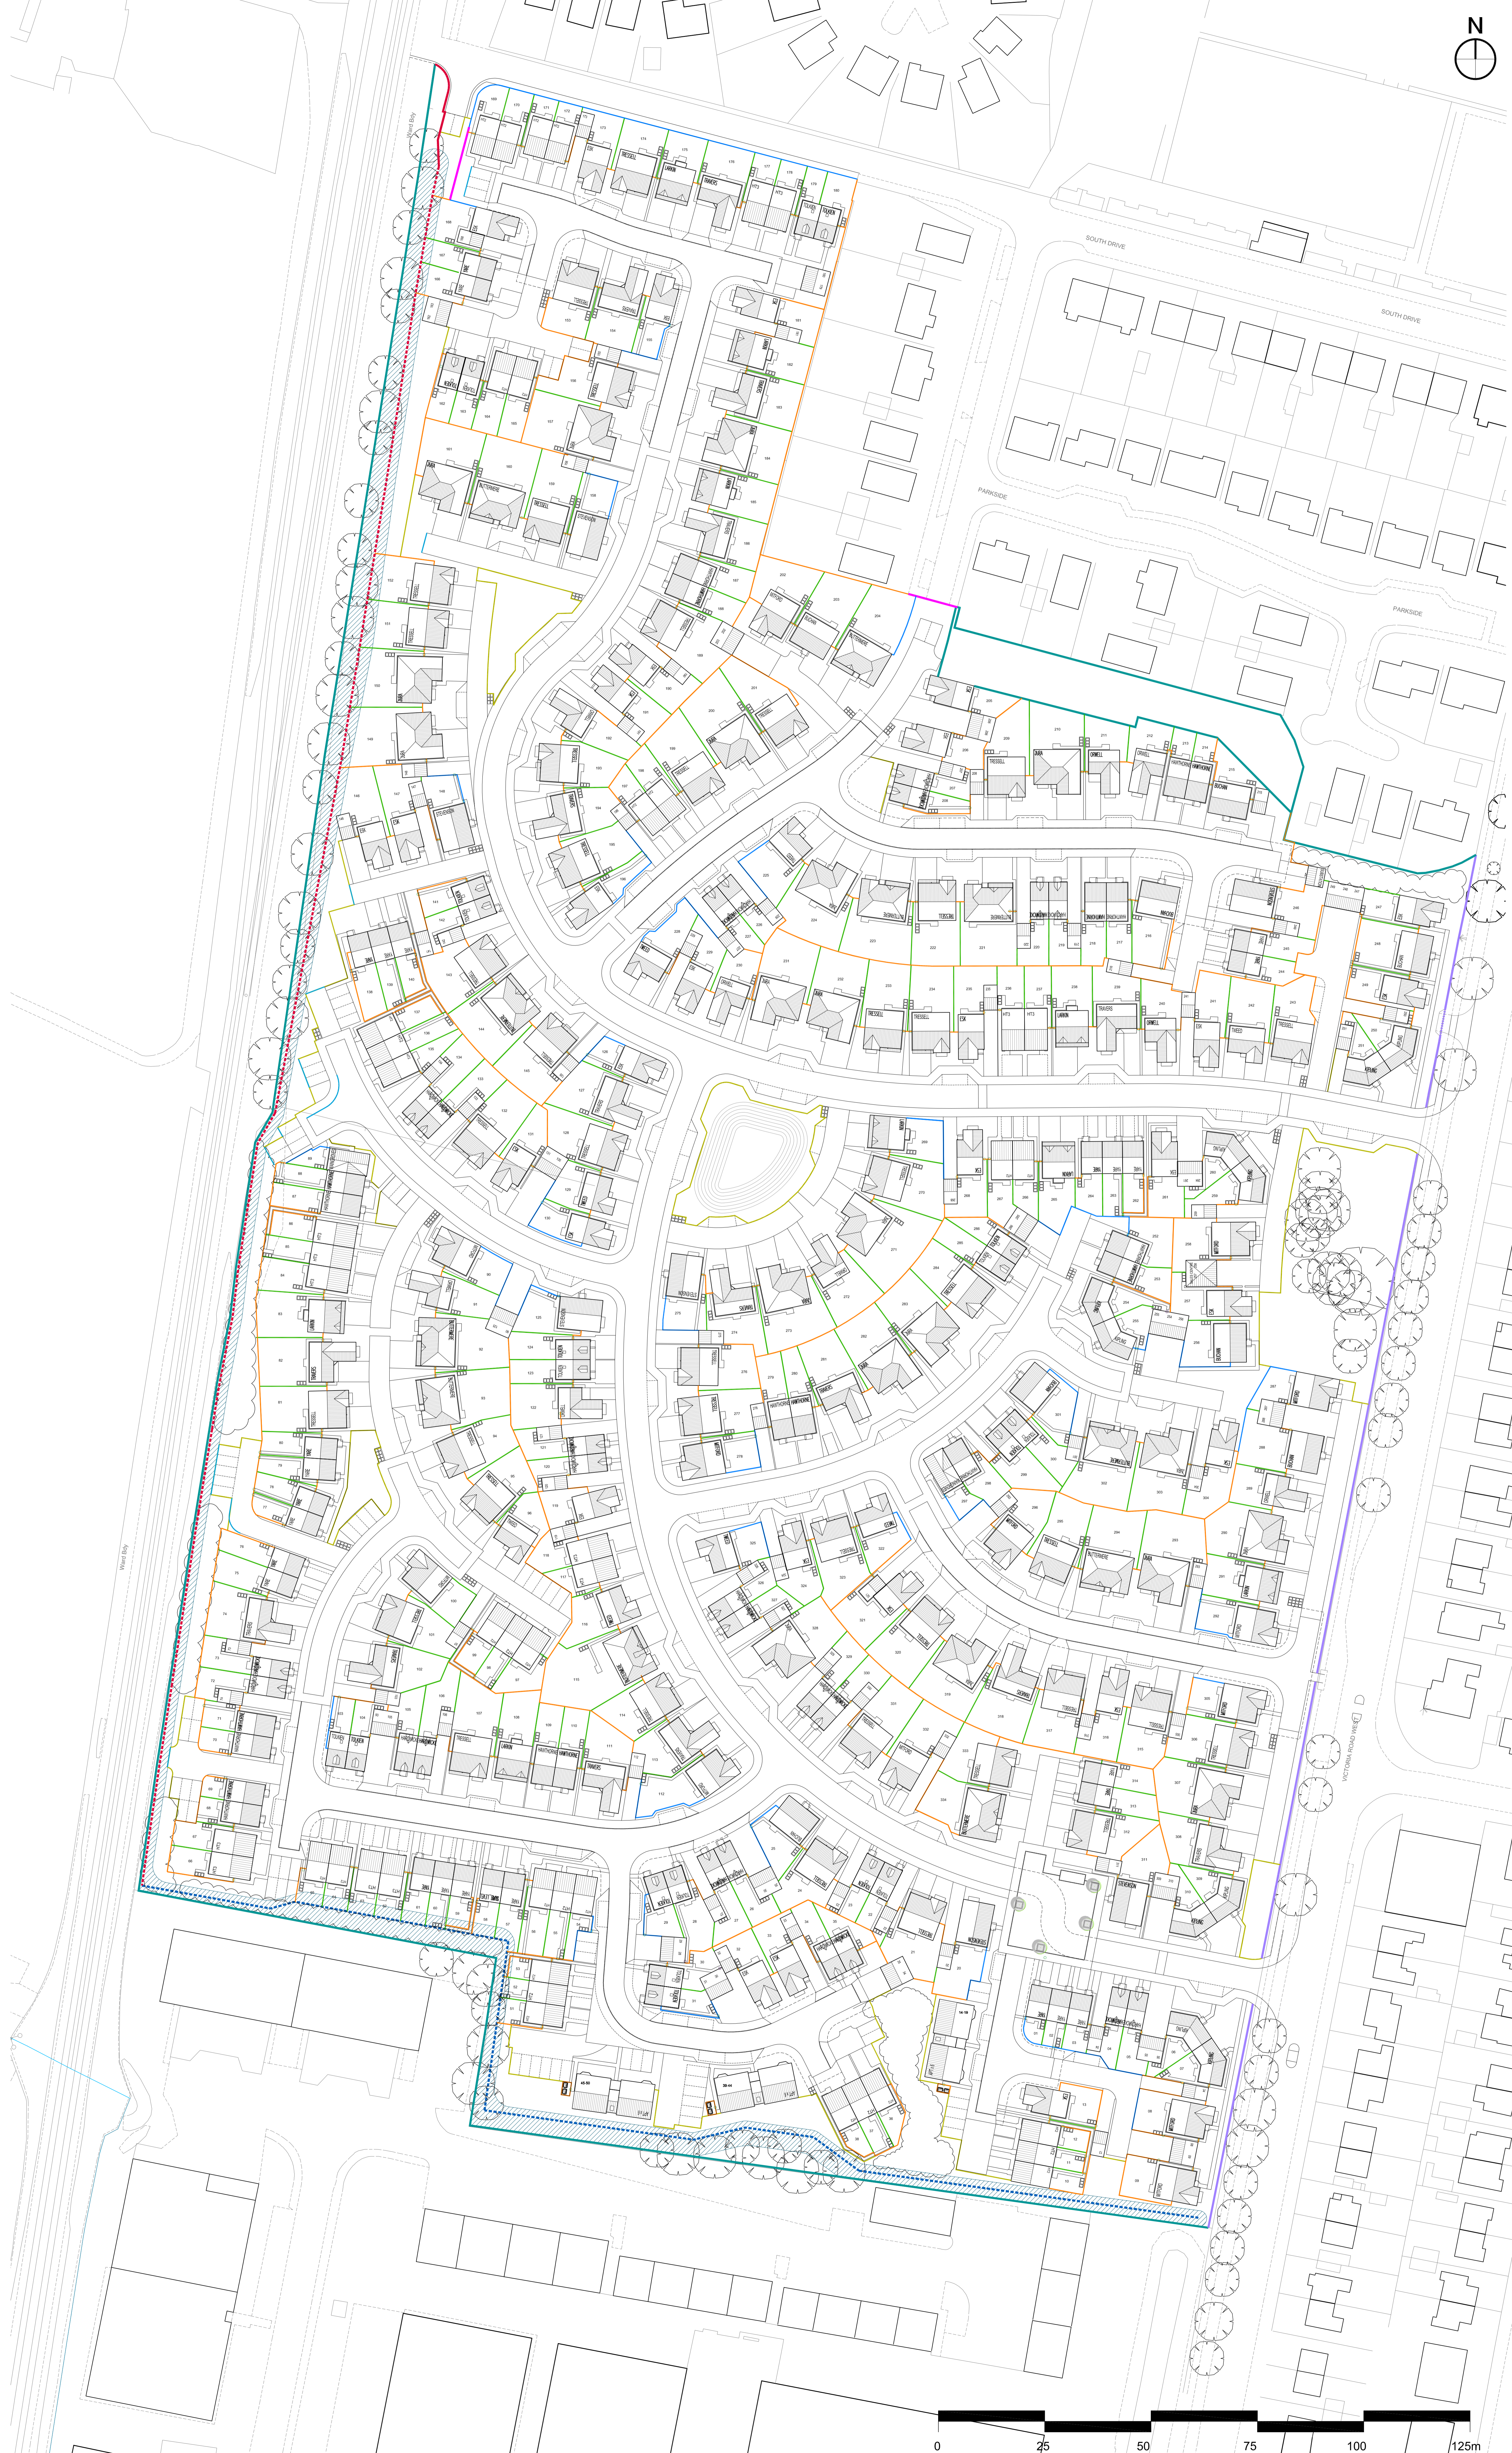

pod

544-MIL SD-10.04 Q

Land off Victoria Road West, Hebburn, South Tyneside

Masterplan as Proposed Boundary Treatment

Client:	Miller Homes	Discipline:	Planning
Scale:	1:500	Date:	12:16
Drawn by:	MC	Checked by:	CVB