


Do not scale from this drawing. Only figured dimensions are to be taken from this drawing. The contractor must verify all dimensions on site before commencing work. If any dimensions are found to be incorrect, the contractor must notify the Designer immediately. The Designer is not responsible for the accuracy of dimensions resulting from information received from third parties. 

- Surface Treatment Key**
- Adoptable Shared Surface - Keyblok Paving
 - Temporary Bin Storage - Keyblok Paving
 - Shared Private Drive - Regular block paving
 - Driveway - Rectangular herringbone block paving
 - Flagged Path
 - Adopted Roads and Footpaths - Tarmac (Specification to be confirmed by South Tyneside Council)

- Elevation Treatment Key**
- Feature plot with partial render facade
 - All other elevations to be brick facade

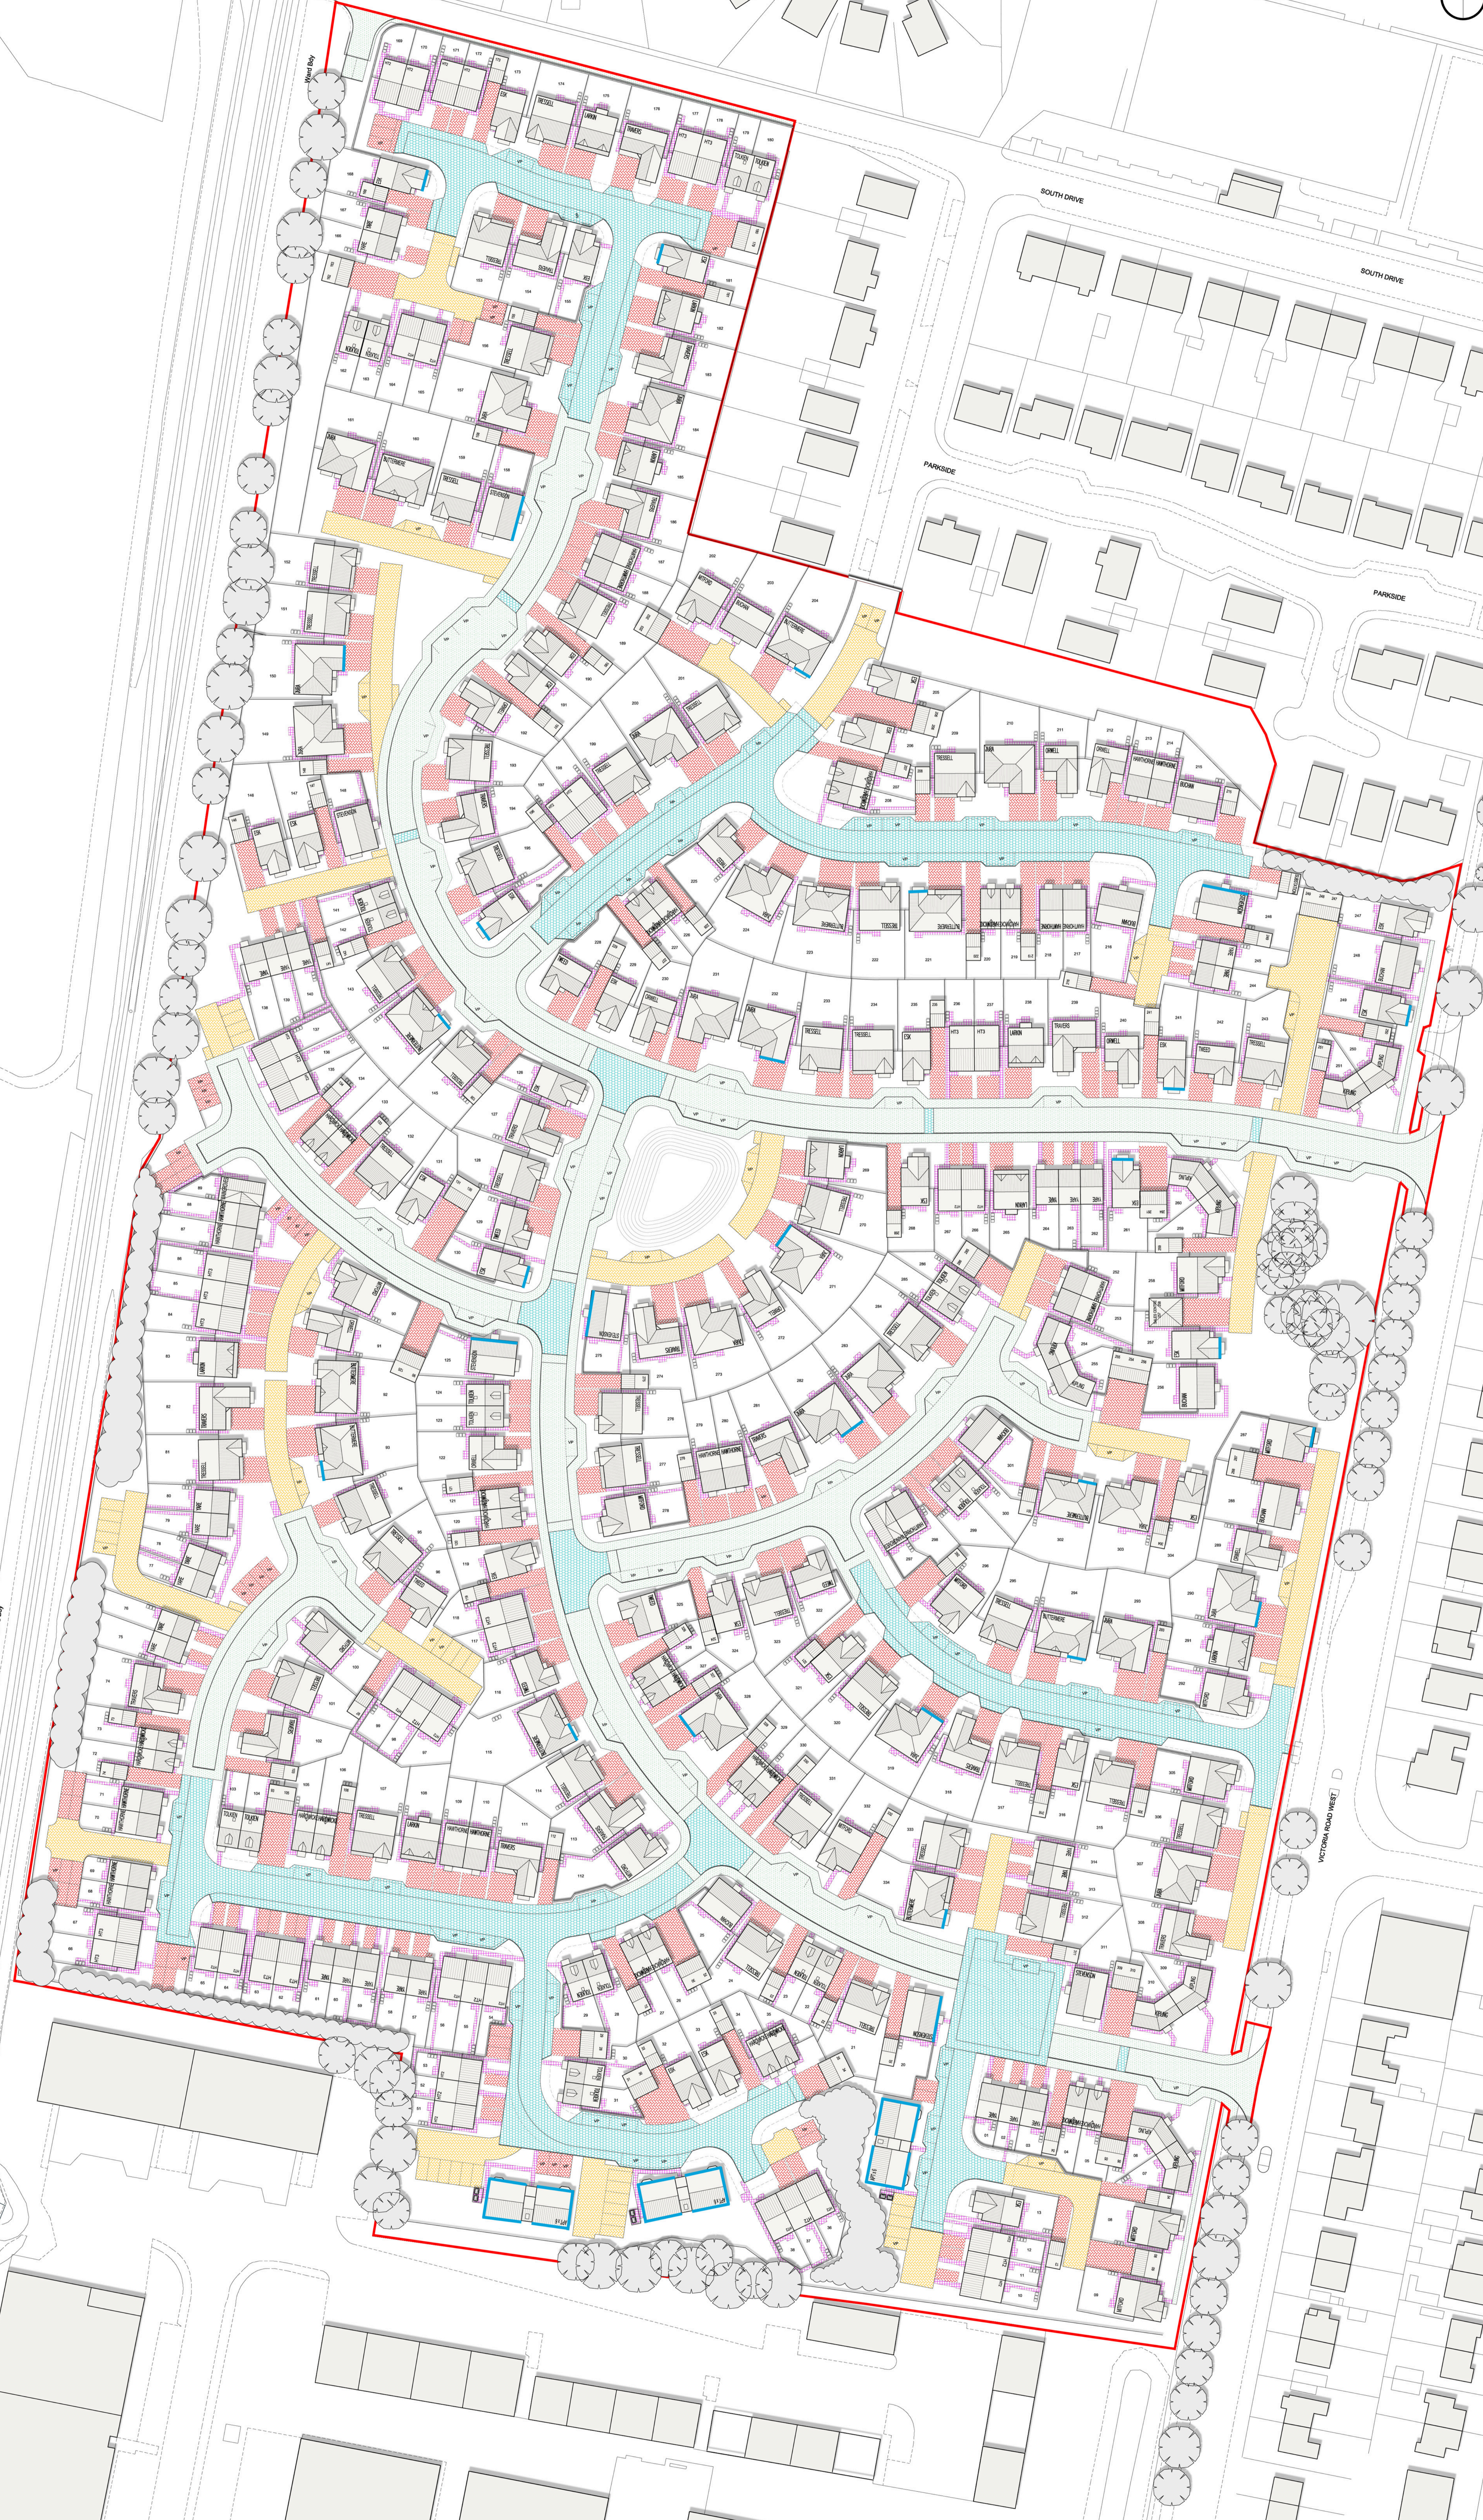

pod

544-MIL SD-10.05 A

1:500 A0 07:16 MC CVB

544-MIL SD-10.05 A

