


Legend

- Site Compound, Storage & Car Parking
- Sales Area
- Route of Build
- Phase 1 Road
- Phase 2 Road
- Phase 3 Road
- Phase 4 Road
- Initial oasis unit set up
- Site close out unit set up

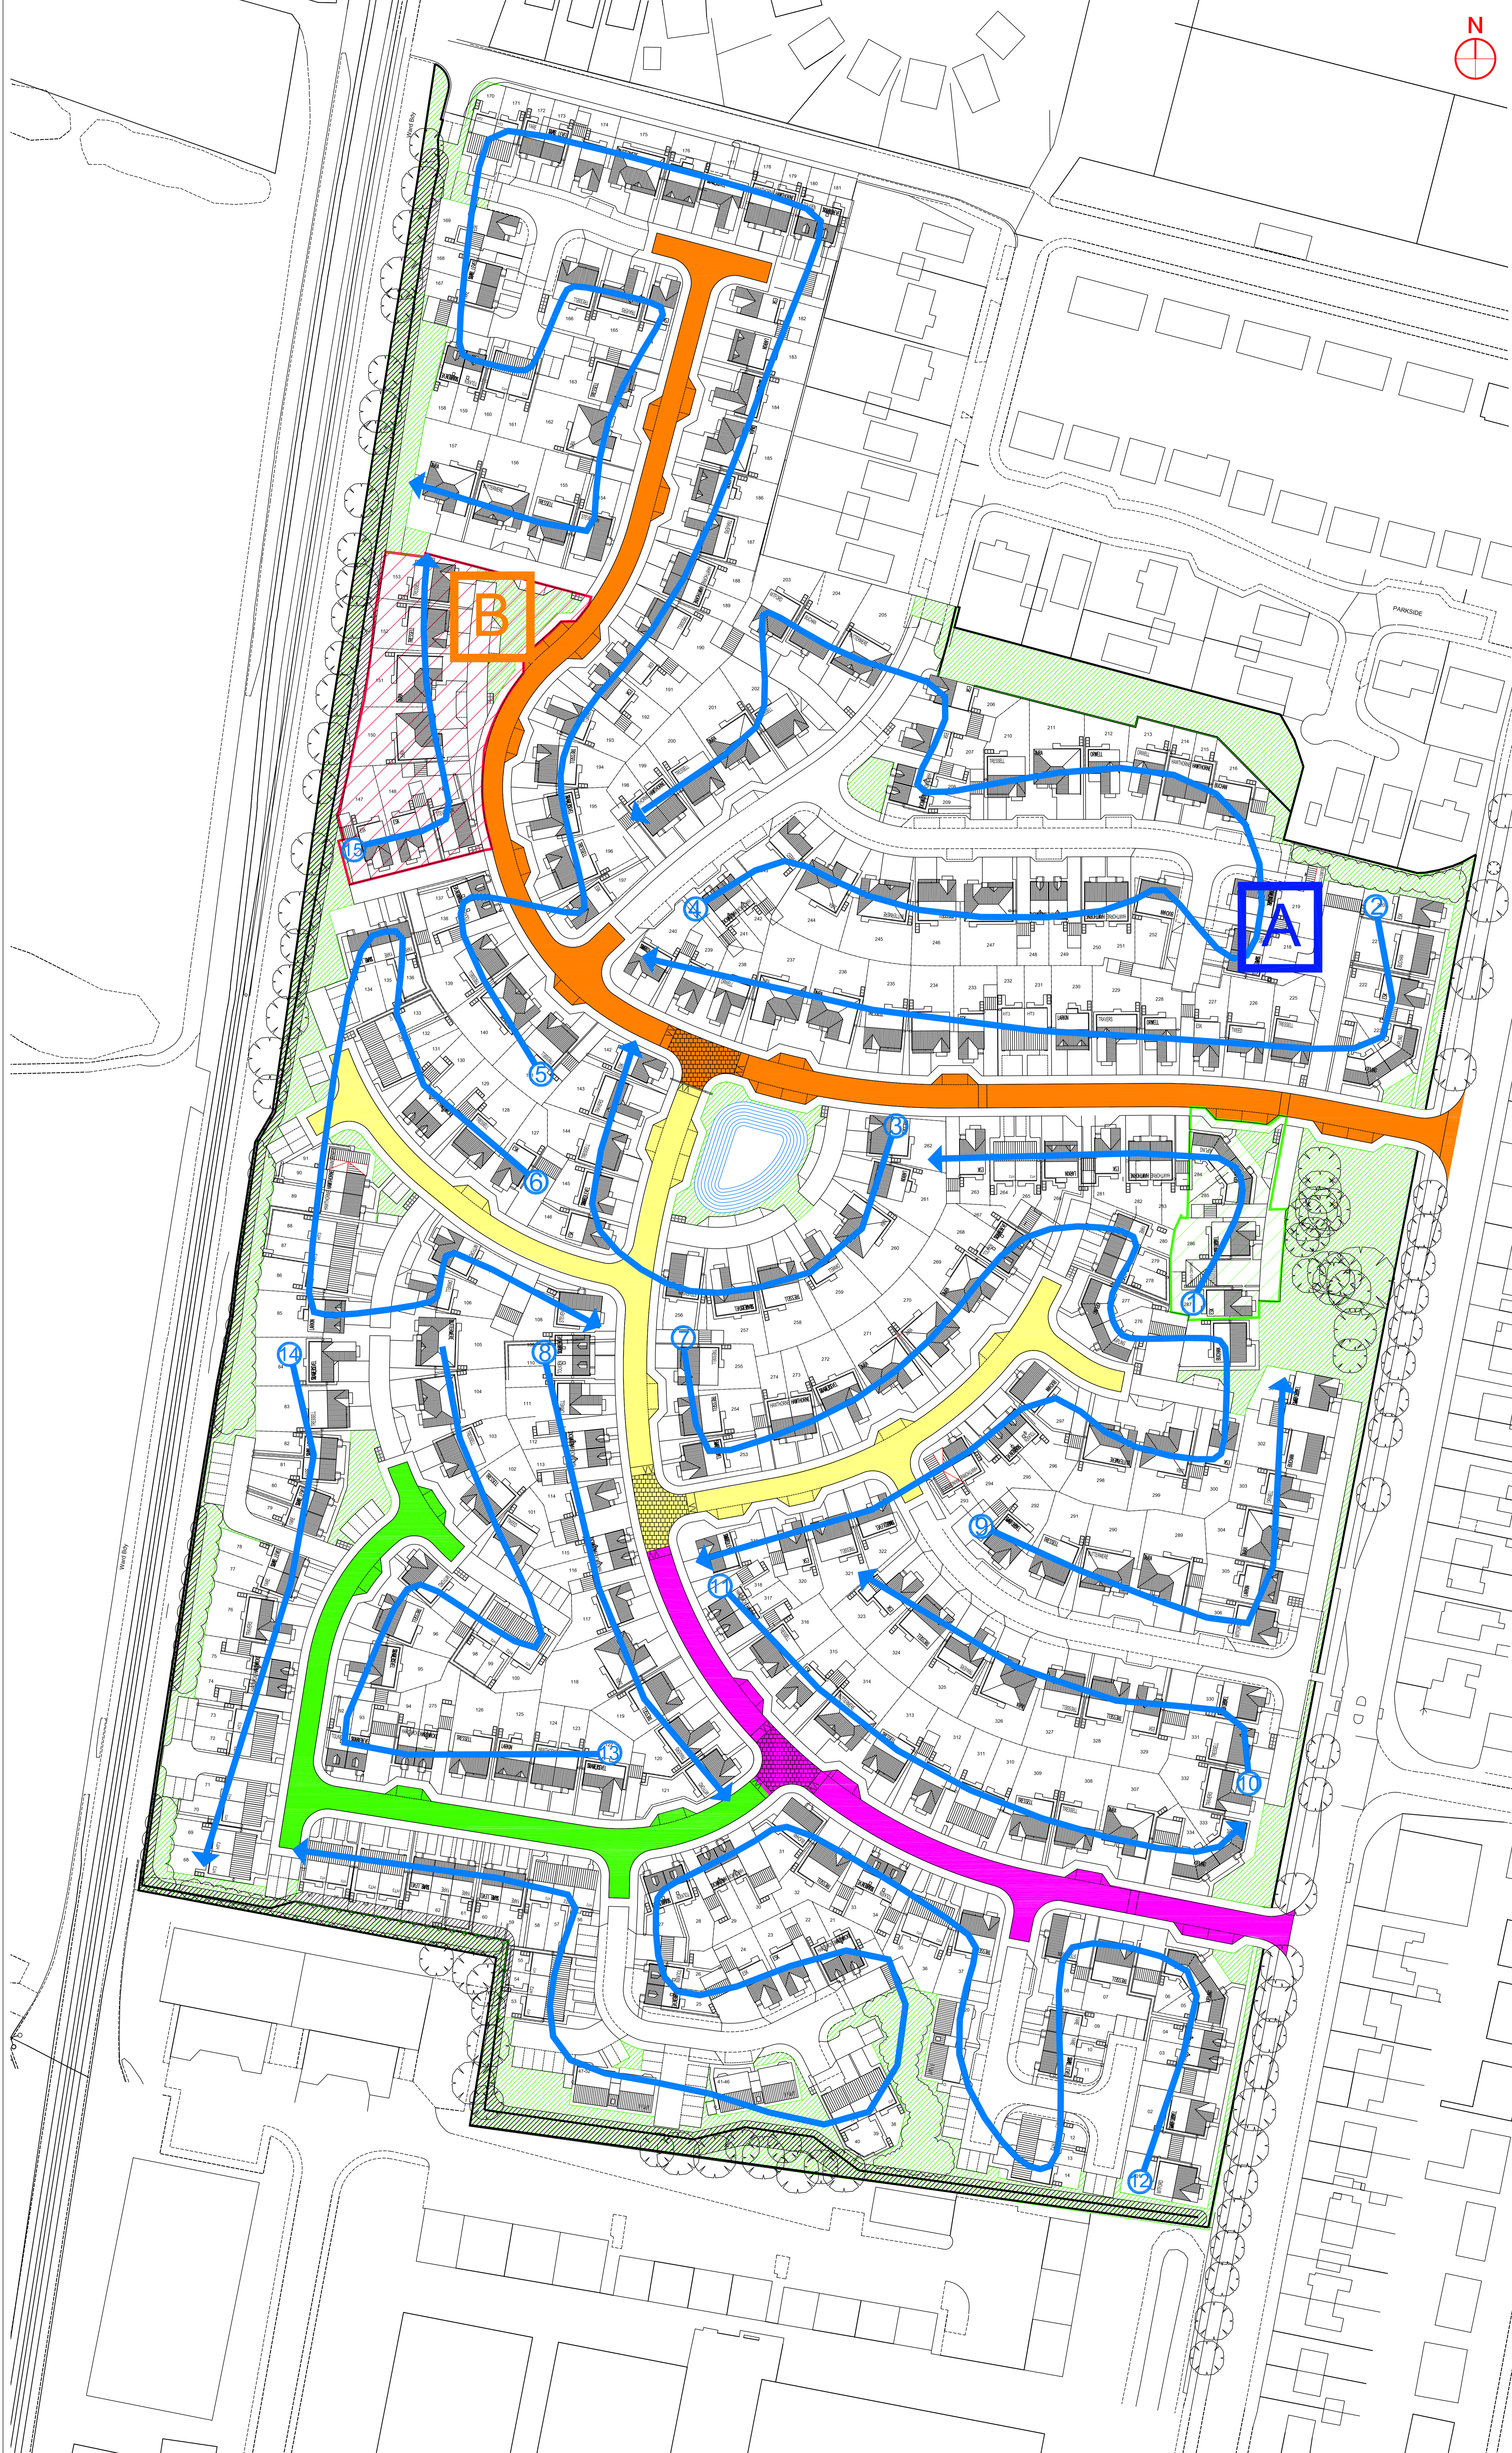

Rev G - Revised to show 'A' and 'B' as per key LS 14.12.18
Rev F - Route of build amended to suit latest layout, OR 06.12.2018
Rev E - Route of build amended to suit latest layout, OR 05.12.2018
Rev D - Route of build amended to suit latest layout, OR 24.11.2018
Rev C - Sales area added, OR 30.09.2018
Rev B - Route of build and compound location changed, Road phasing's have also been added, OR 27.09.2018
Rev A - Site layout changed and visitor parking amended, OR 31.08.18

miller homes
Miller Homes Limited - North East Region
North Shields, NE29 6AR
Telephone 0870 336 4100
Fax 0191 258 6243
www.millerhomes.co.uk

Project Title
Victoria Road West,
Hebburn

Drawing Title
Route of Build Plan

Scale	Drawn By	Checked By	Authorised By
1:500	LS		
	Date: 14th Dec	Date:	Date:
Job No:	Drawing No:	Revision	
807---	VRW/ROB/001	G	
Original Sheet Size A0			