



Full Street View From East Looking West

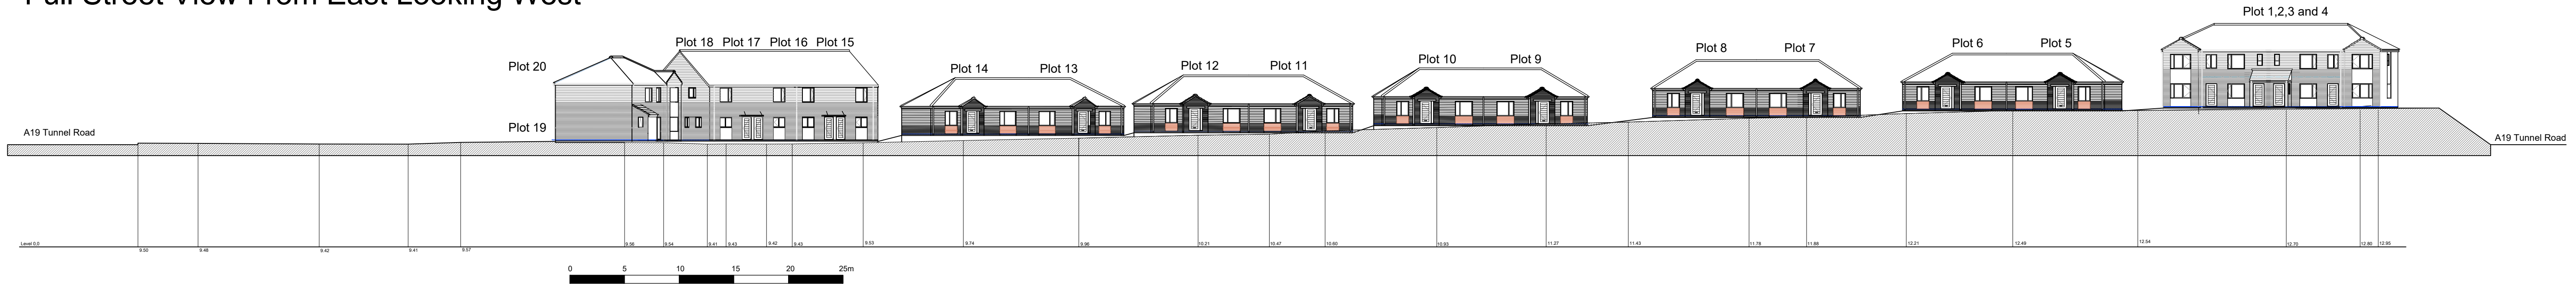

View North Entrance
Salcombe Avenue

View Entering Proposed From North End Salcombe Avenue

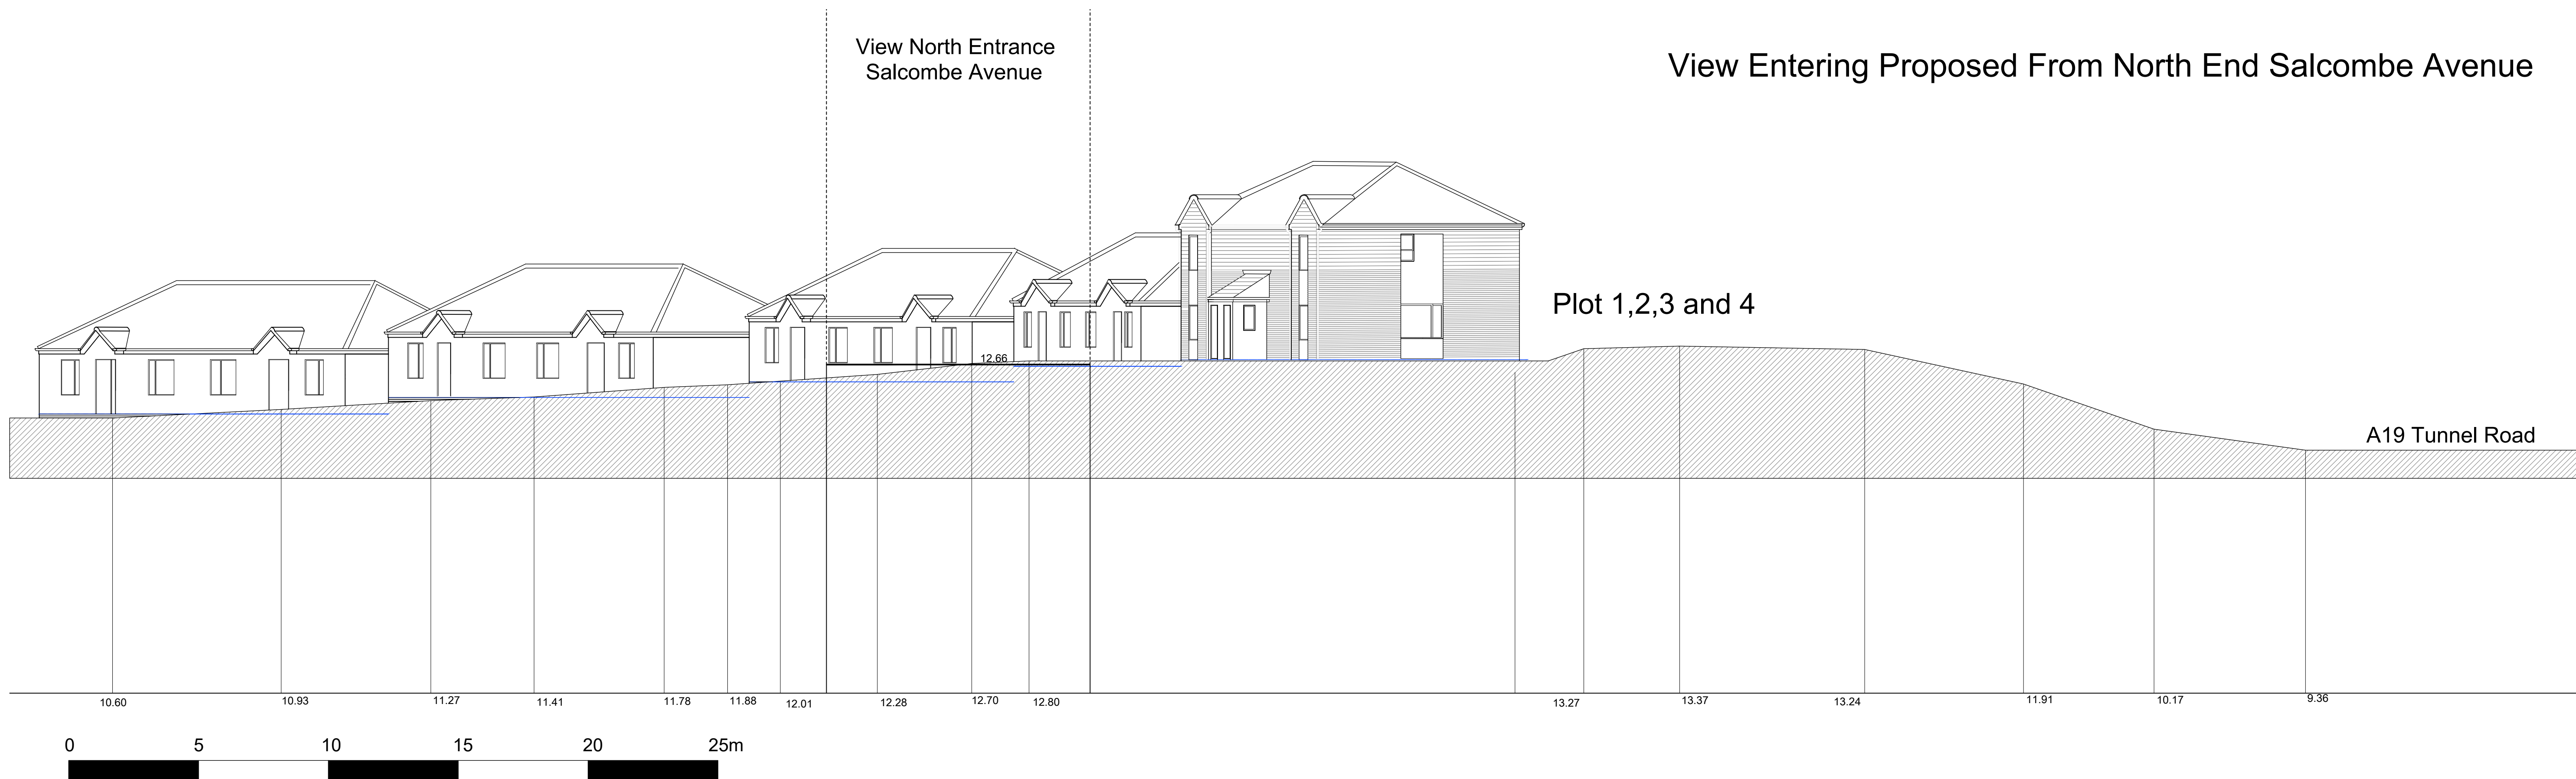

REFER TO DWG SA 002 FOR KEY TO STREET ELEVATION AND SECTION

Job/Client **South Tyneside Homes**

Drawing Title **Street Elevation
Site section**

Project **16-28**

Drawing No. **SA 001**

Scale **NTS**

Revision

Date

CEAD Ltd, Toffee
Factory, Lower
Steenbergs Yard
Quayside, Newcastle
upon Tyne, Tyne & Wear,
NE1 2DF
info@cead.org.uk

