

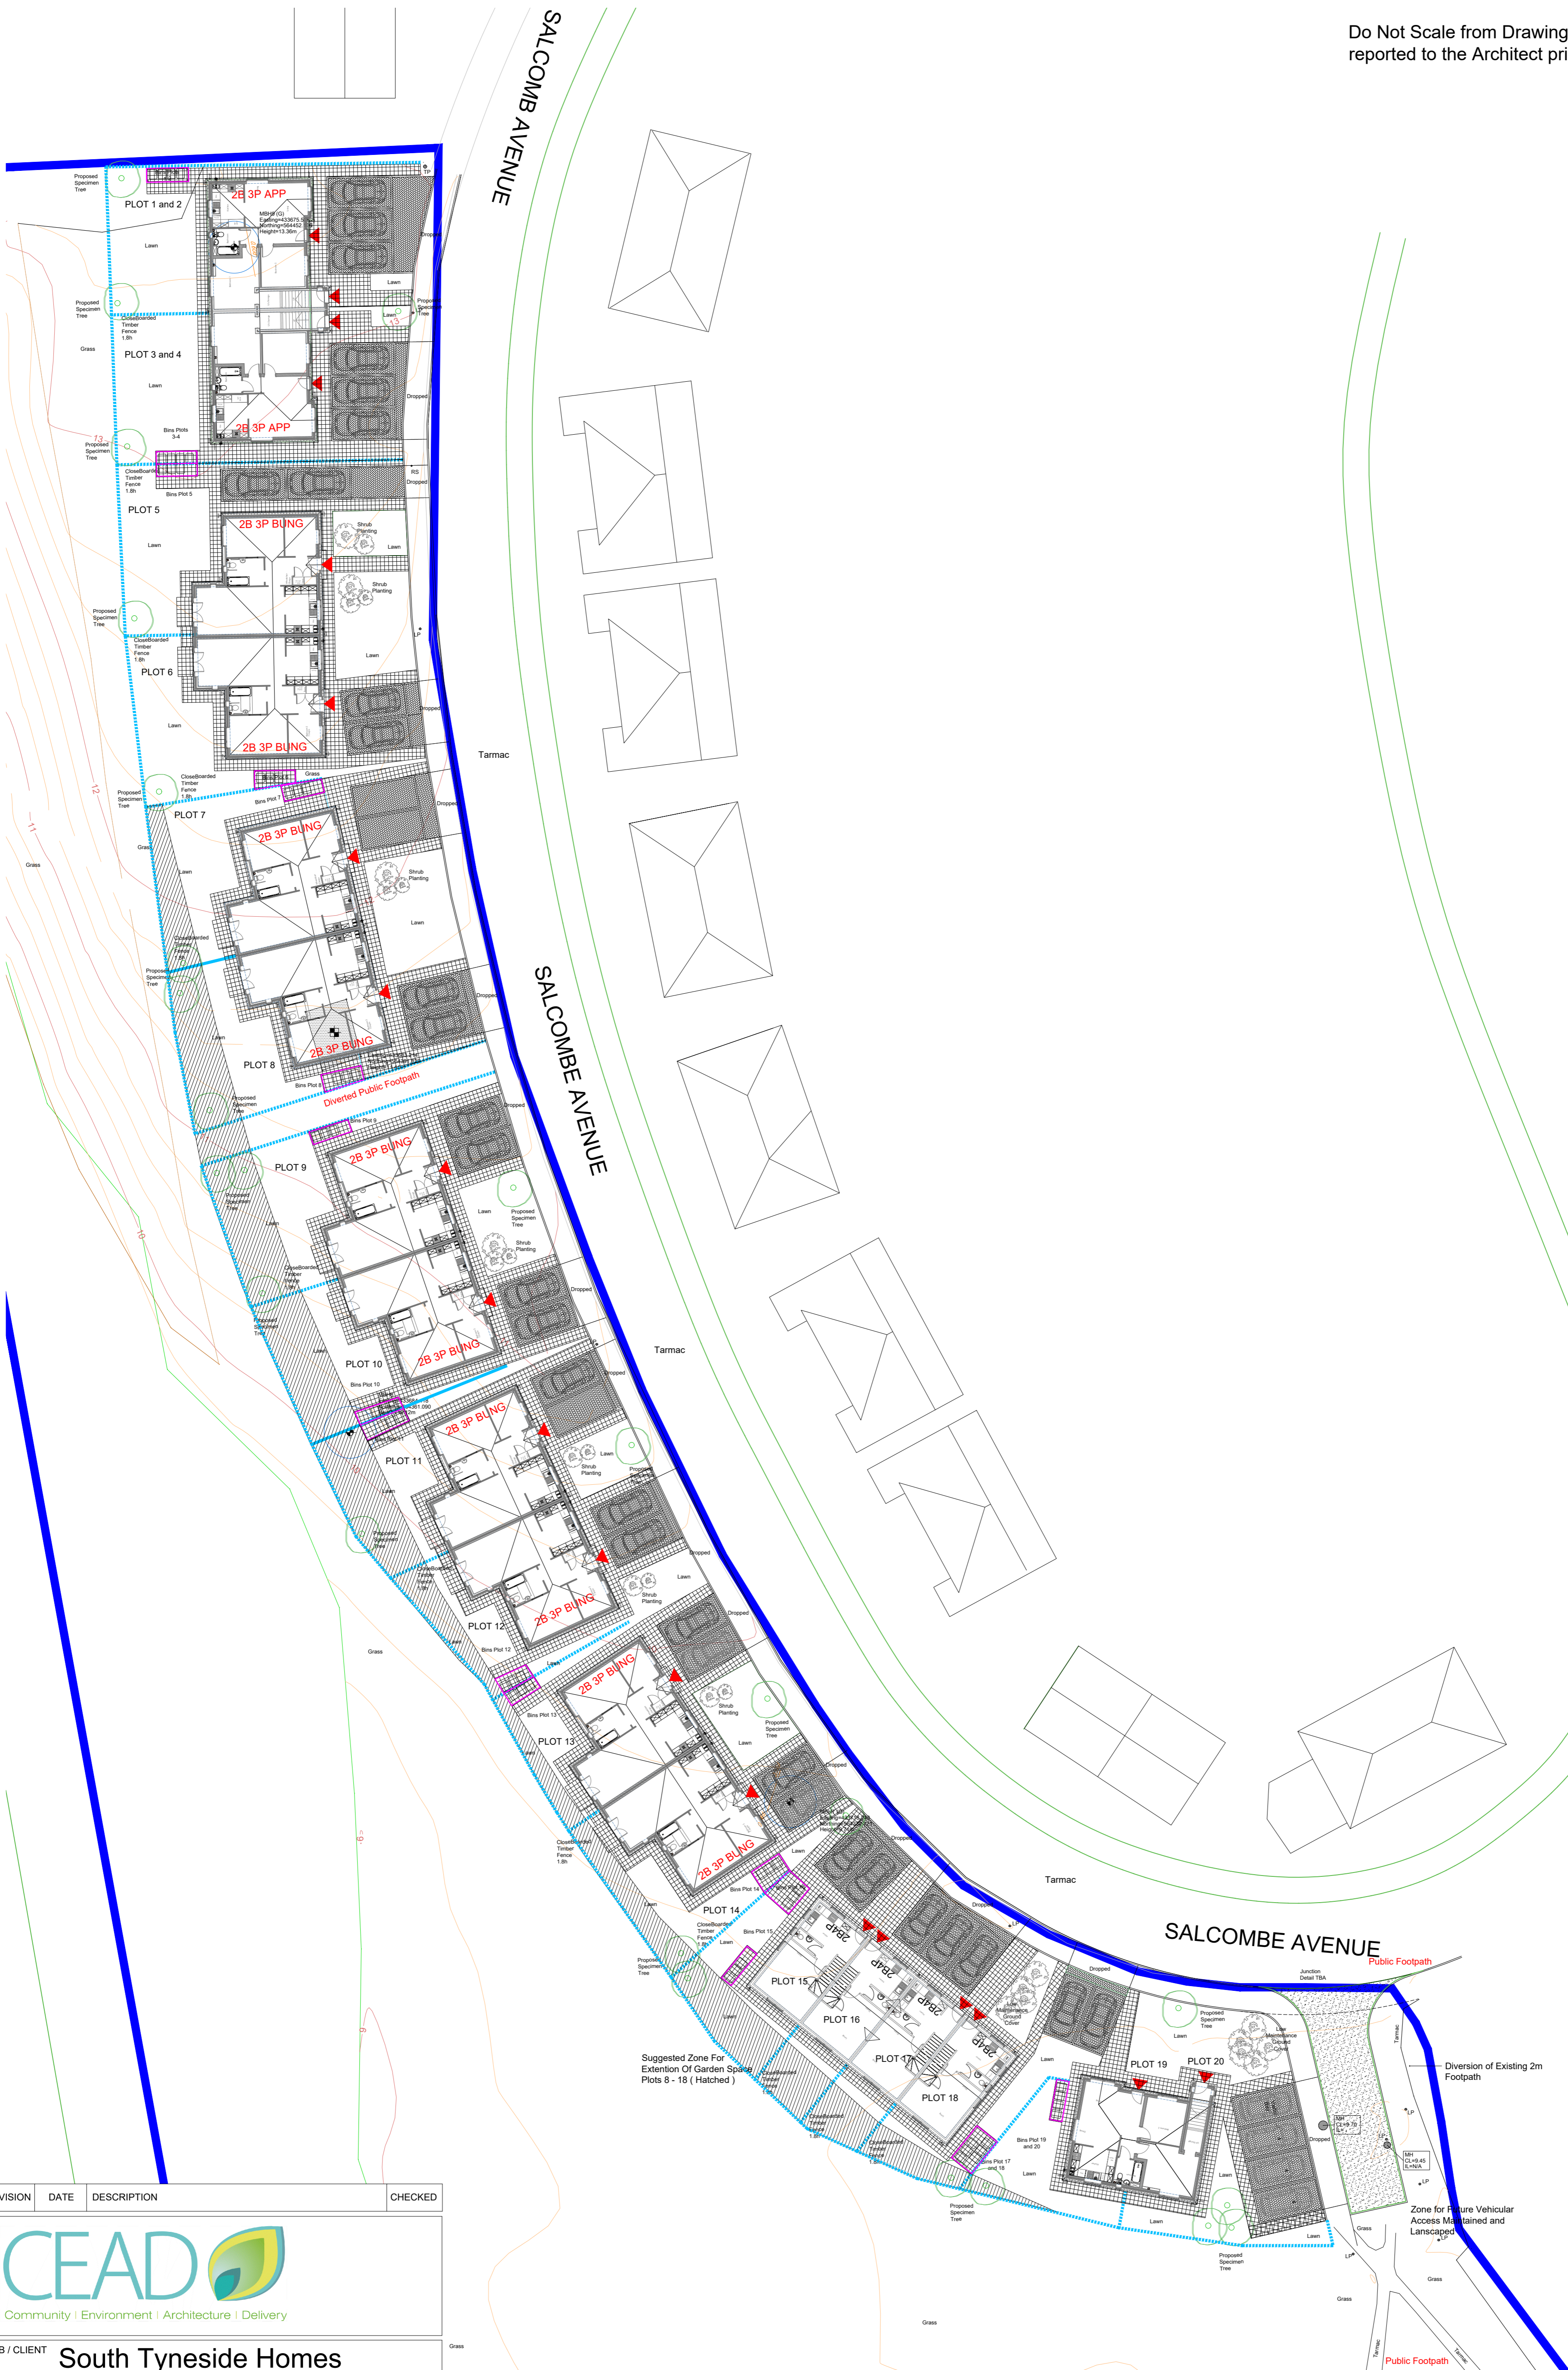


Do Not Scale from Drawing. Any discrepancies to be reported to the Architect prior to fabrication or ordering.

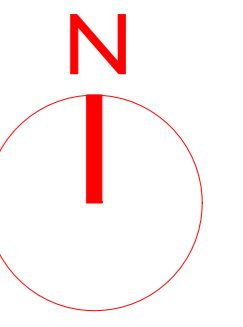

LEGEND

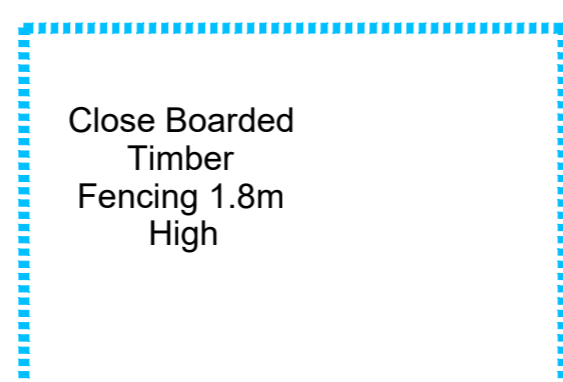

REVISION	DATE	DESCRIPTION	CHECKED
----------	------	-------------	---------



JOB / CLIENT **South Tyneside Homes
Salcombe Avenue**

DWG TITLE **Boundary Treatment
Close Boarded Fencing**

PROJECT NO.	DRAWING NO.	REVISION	STATUS
16.28	SA BT01		T

DRAWN	CHECKED	SCALE	DATE
PM	RM	1:250	Dec 16

Not to be reproduced without permission. Copyright CEAD Ltd.
STATUS: D=Draft R=Review P=Planning T=Tender C=Construction B=As-Built