



EXISTING ARRANGEMENT

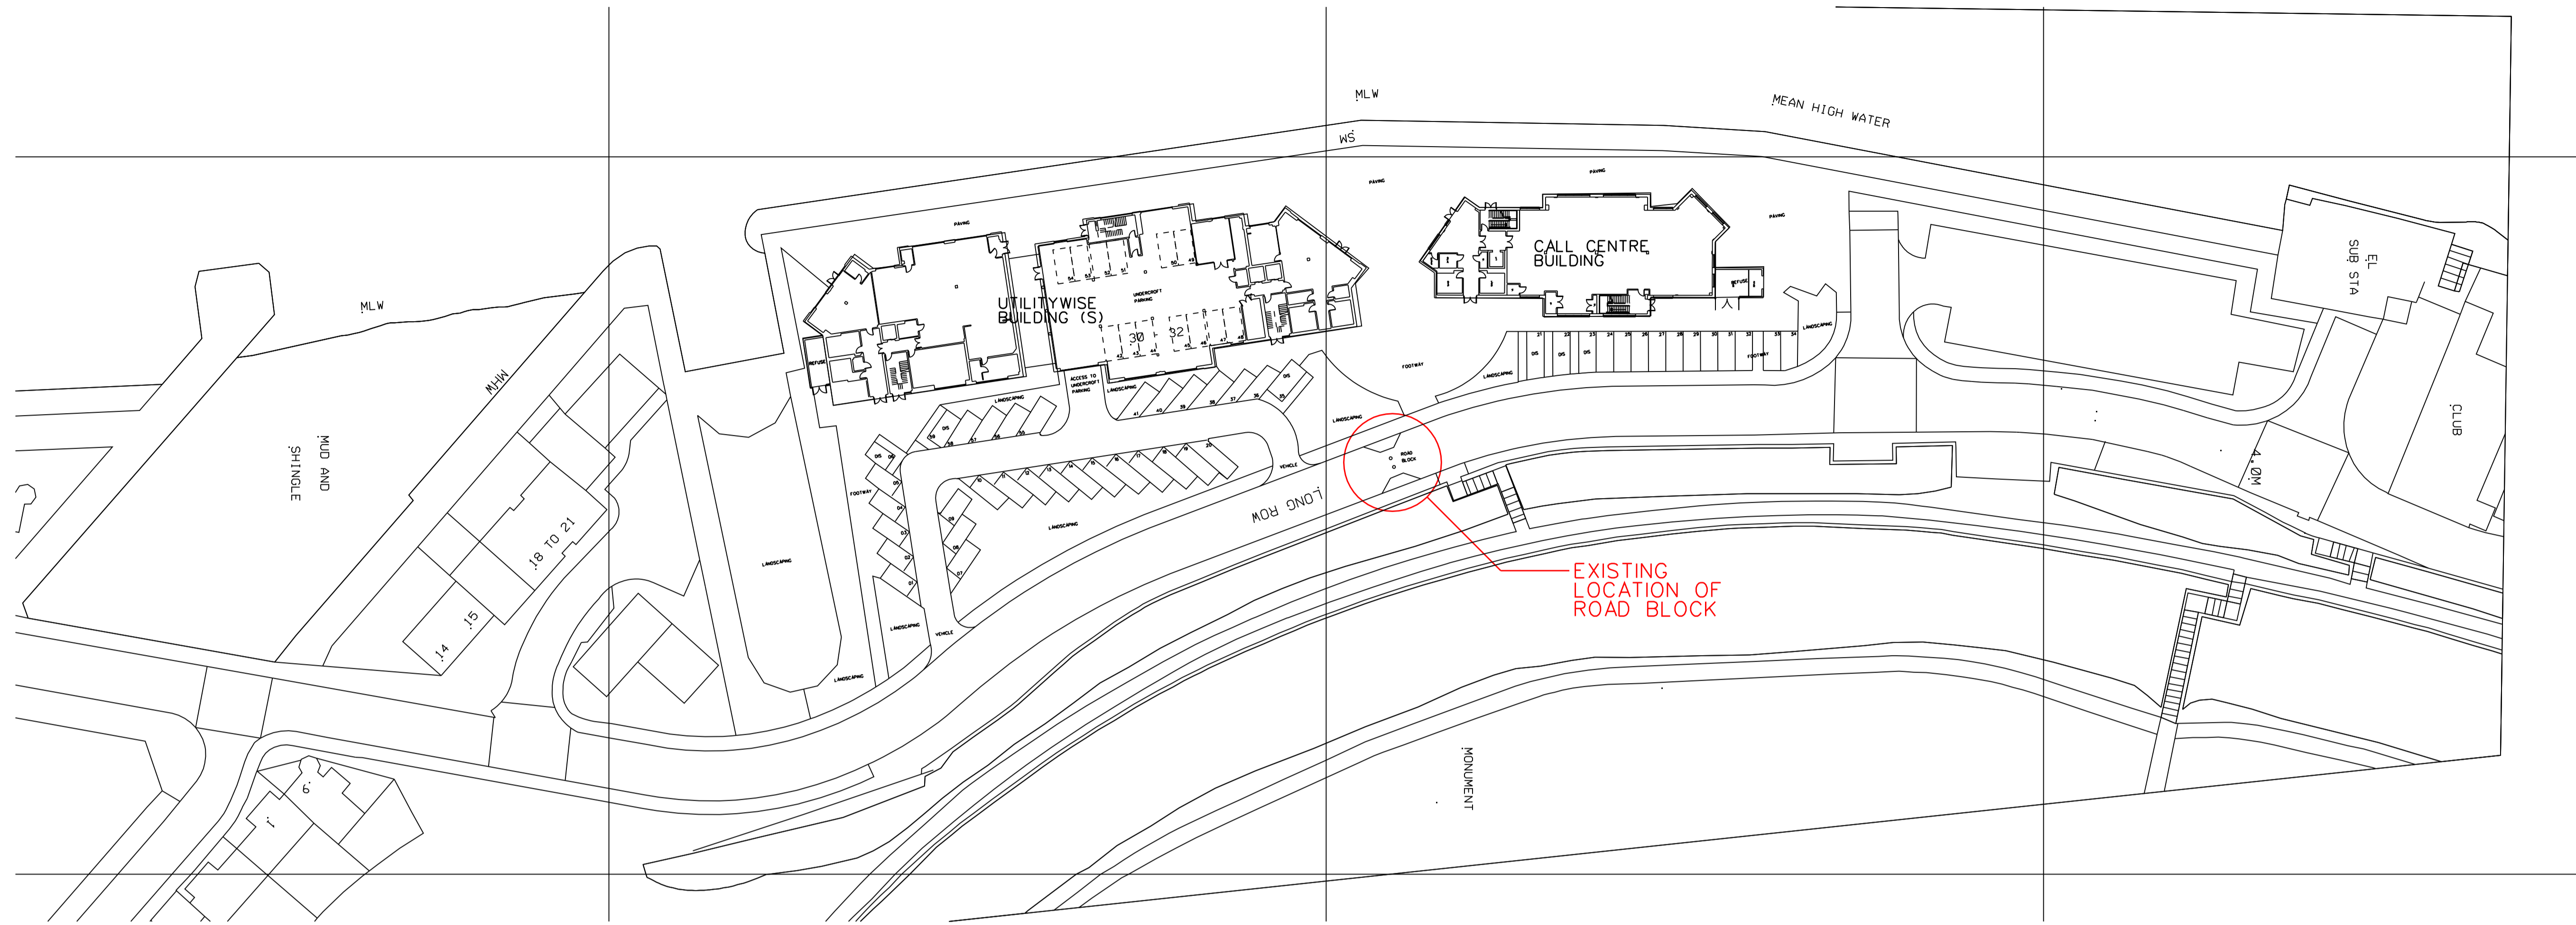

PROPOSED ARRANGEMENT



REVISION DATE / DESCRIPTION

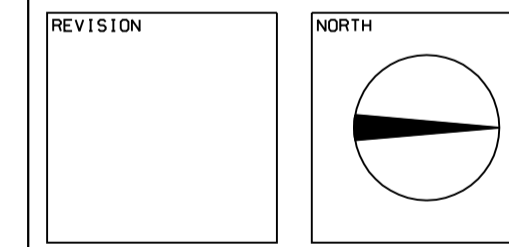

STAGE: PLANNING

PROJECT: PROPOSED EXTERNAL MODIFICATIONS FOR RESIDENTIAL PRIOR APPROVAL AT MARKET DOCK, LONG ROW, SOUTH SHIELDS, NE33 1JA

DRAWING: PROPOSED RELOCATION OF EXISTING TRAFFIC CONTROL

PROJECT NO. 2924	DRAWING NO. C-15	REVISION
DATE MAY '17	SCALE 1:500@A1 1:1000@A3	DRAWN BY MM

MARIO MINCHELLA ARCHITECTS

UNIT 4, WITNEY WAY,
HI-TECH VILLAGES,
SOLDON BUSINESS PARK
TYNE AND WEAR
NE35 9PE
T: 0191 3002227
M: WWW.M-M-A.NET
E: INFO@M-M-A.NET

THIS DRAWING IS COPYRIGHT OF MMJM LIMITED
NOT TO BE SCALED ALL DIMENSIONS TO BE CHECKED ON SITE