

DO NOT SCALE. Contractor to check all dimensions and report any omissions or errors

LEGEND


 LEGAL SITE BOUNDARY

NOTES

1. REFER TO DRAWINGS JCC17-047-200 FOR CONSTRUCTION DETAILS
2. REFER TO ARCHITECTS DRAWINGS FOR CONFIRMATION OF LANDSCAPING ARRANGEMENTS.


DRAWING INFORMATION

3. SITE LOCATED AT NGR 437207.563555
4. EXISTING SITE INFORMATION BASED ON SITE SCAN TOPOGRAPHICAL SURVEY COMPLETED 02/02/16
5. PROPOSED SITE LAYOUT BASED ON QAD ARCHITECTS DRAWING 17-006 SK01 REVISION N SKETCH SITE LAYOUT.

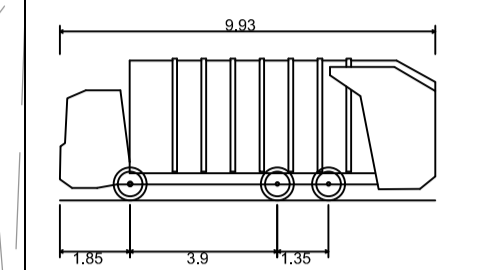

Vulture 2225 (Mercedes Econic 2628LL 6x4 chassis)

Overall Length	9.930m
Overall Width	2.490m
Overall Body Height	3.749m
Min Body Ground Clearance	0.302m
Track Width	2.490m
Lock to lock time	4.00s
Wall to Wall Turning Radius	9.100m

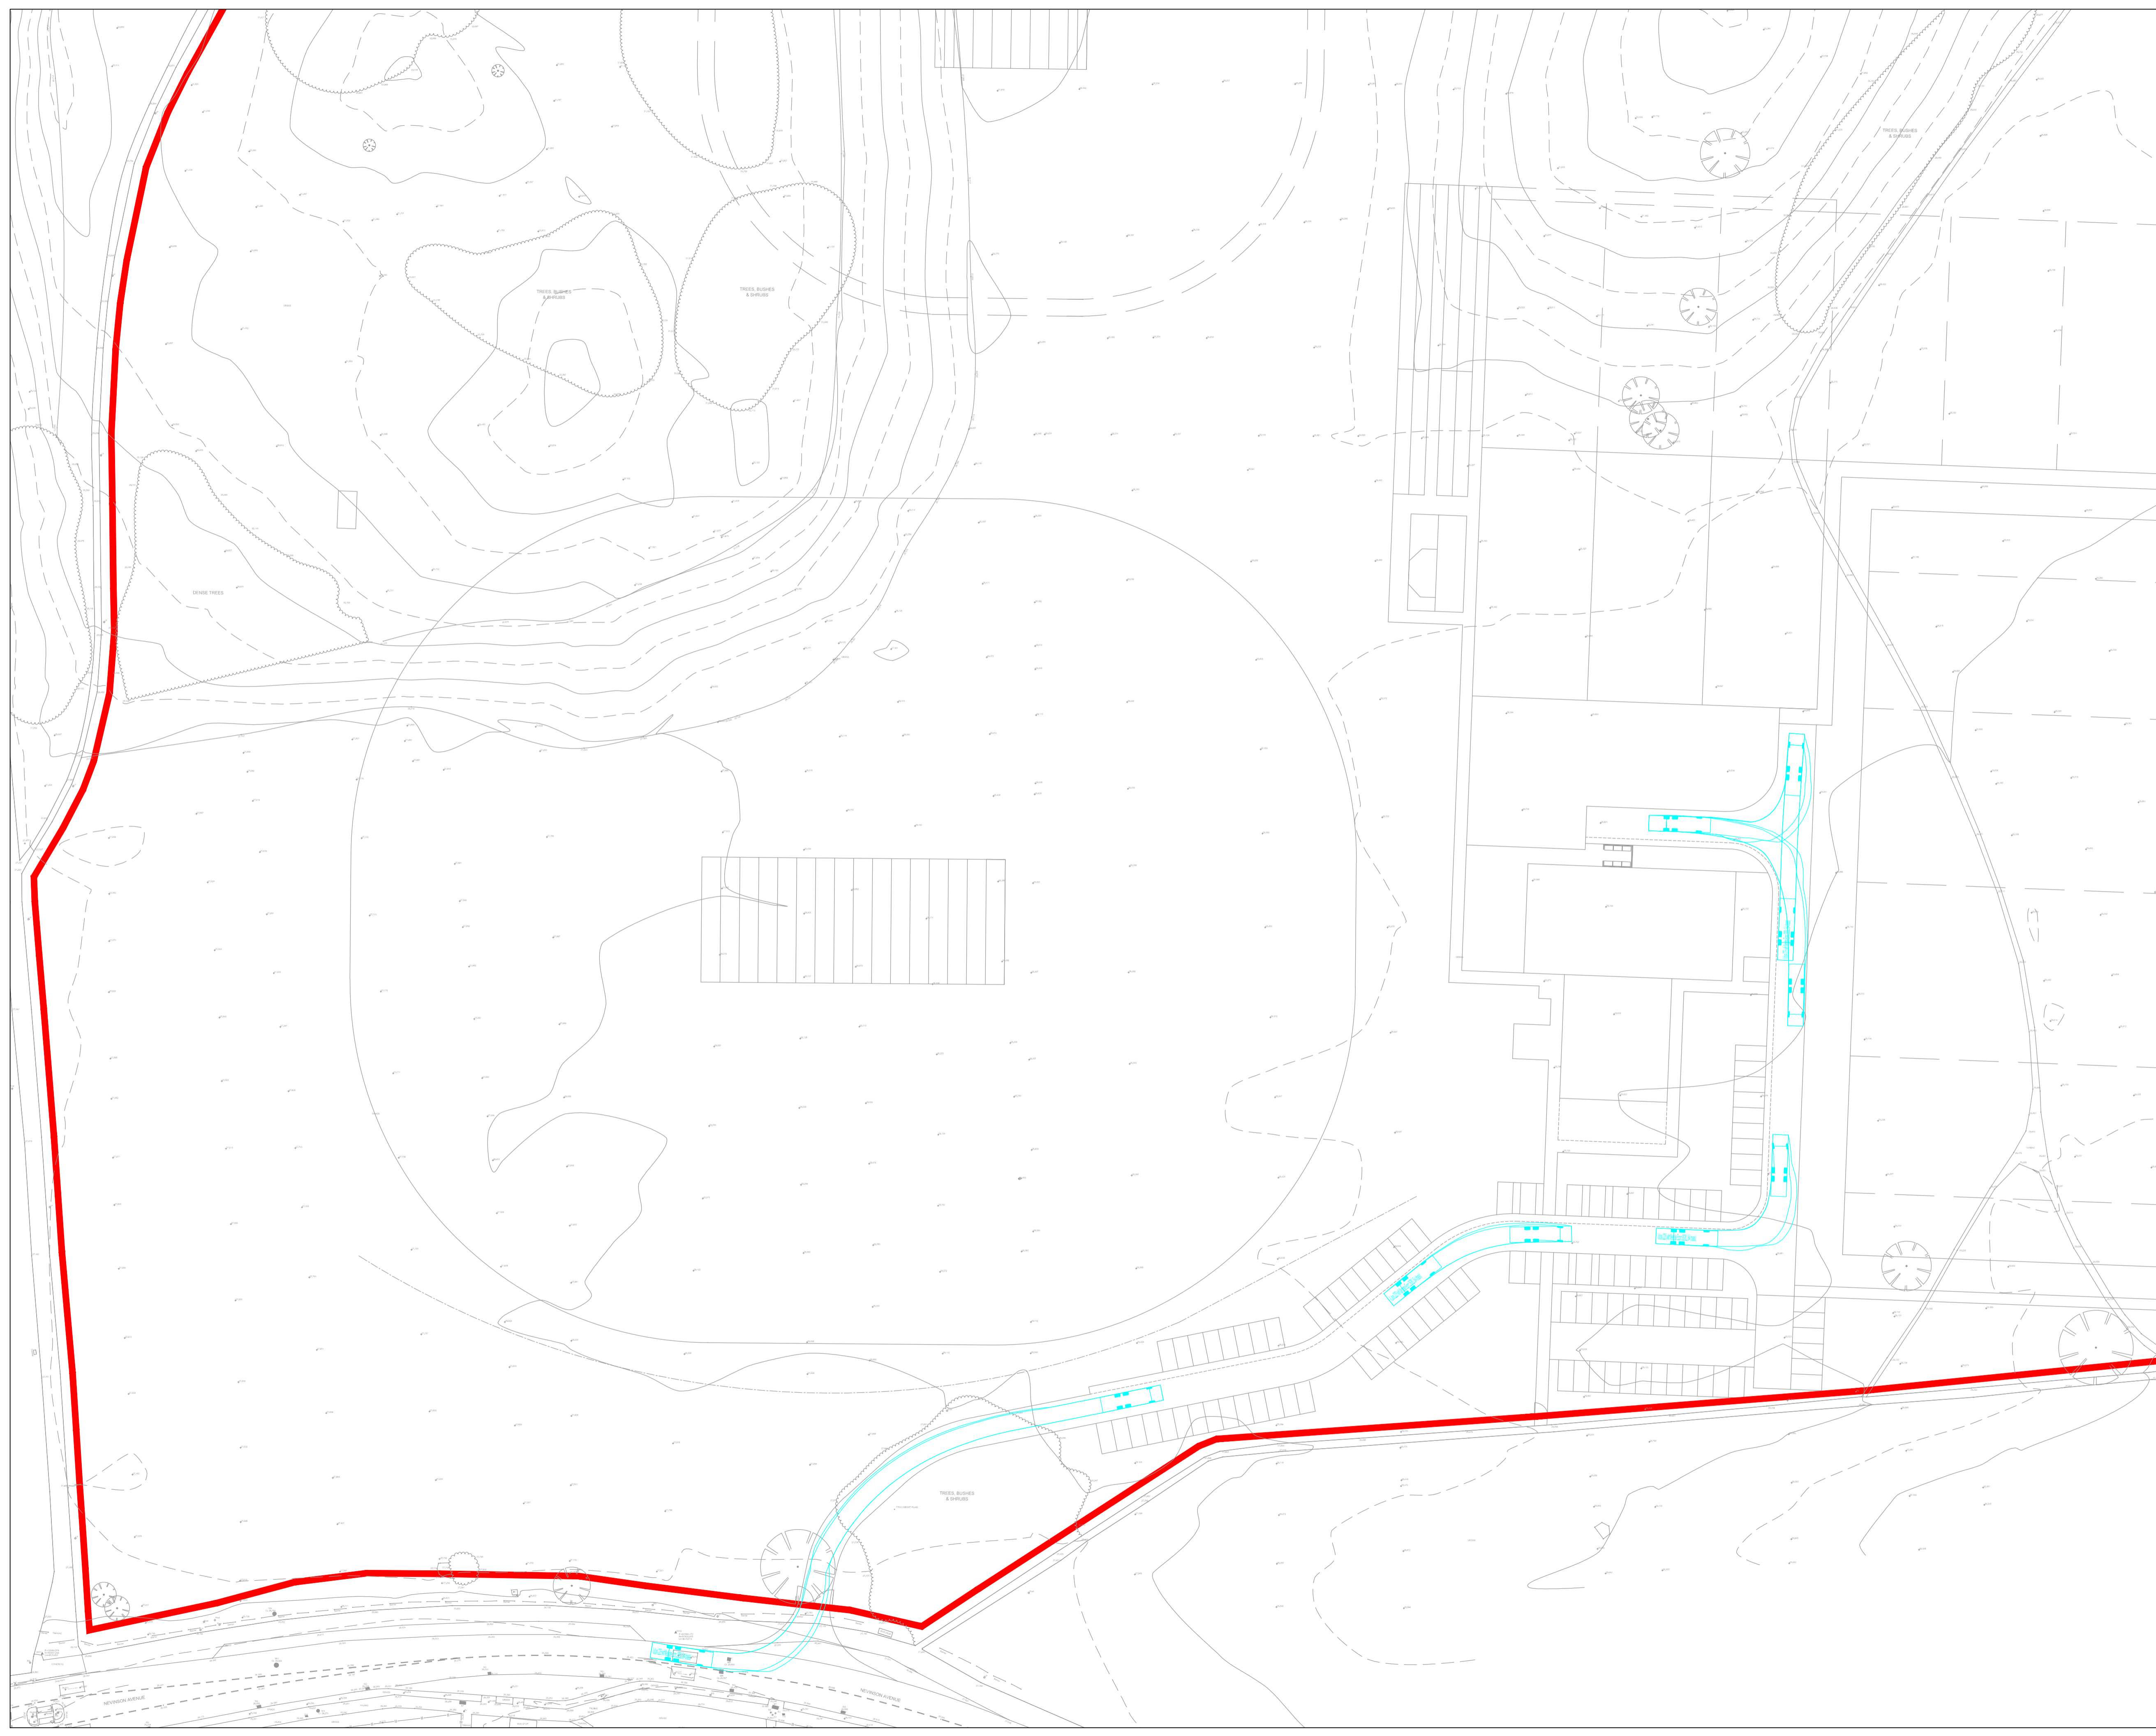

A	Issued for Planning	AW	TH	03.11.17
Rev	Description	By	Chk	Date

Drawing Status: **PLANNING**
DRAWING ISSUED FOR PLANNING



James Christopher Consulting
Civil & Structural Engineers
Construction Consultants
Project Managers

4 McMillan Close
Saltwell Business Park
Cateshead
Tyne & Wear
NE9 5BF
Tel: (0191) 491 4684 Fax: (0191) 491 5168
Email: enquiries@jc-consulting.net
Website: www.jc-consulting.net

Client: Tolent Living

Project: South Shields & Westoe Sports Club
South Shields

Drawing Title: Proposed Vehicle Tracking

Scale at A1	1:500	Drawn By	Date	Checked By	Date
Project No.	JCC17-051	AW	10.01.18	TH	10.01.18
		Drawing No.	JCC17-051-105	Revision	A