


ELEVATION A
1:50@A0




PRINCIPLE ELEVATION (B)
1:50@A0

NOTES


- All UPVC windows to be replaced with double glazed sliding sash hardwood frame windows.
- All render to be carefully removed. If the existing masonry requires protection and render needs to be replaced, Purex Heritage Lime Render (Patched) colour 700 - Sandy Earth or similar should be used. Under no circumstances should the masonry be sandblasted. If the masonry is sound then it may be possible to report it and leave it on show.
- The scheme will be fitted throughout with a sprinkler system designed and installed in accordance with BS9251:2005.
- All SVP locations to be designed by a specialist designer.
- All floors to form a complete barrier to fire between flat/apartments. All existing floors to be protected from the underside to a 60m fire resistance.

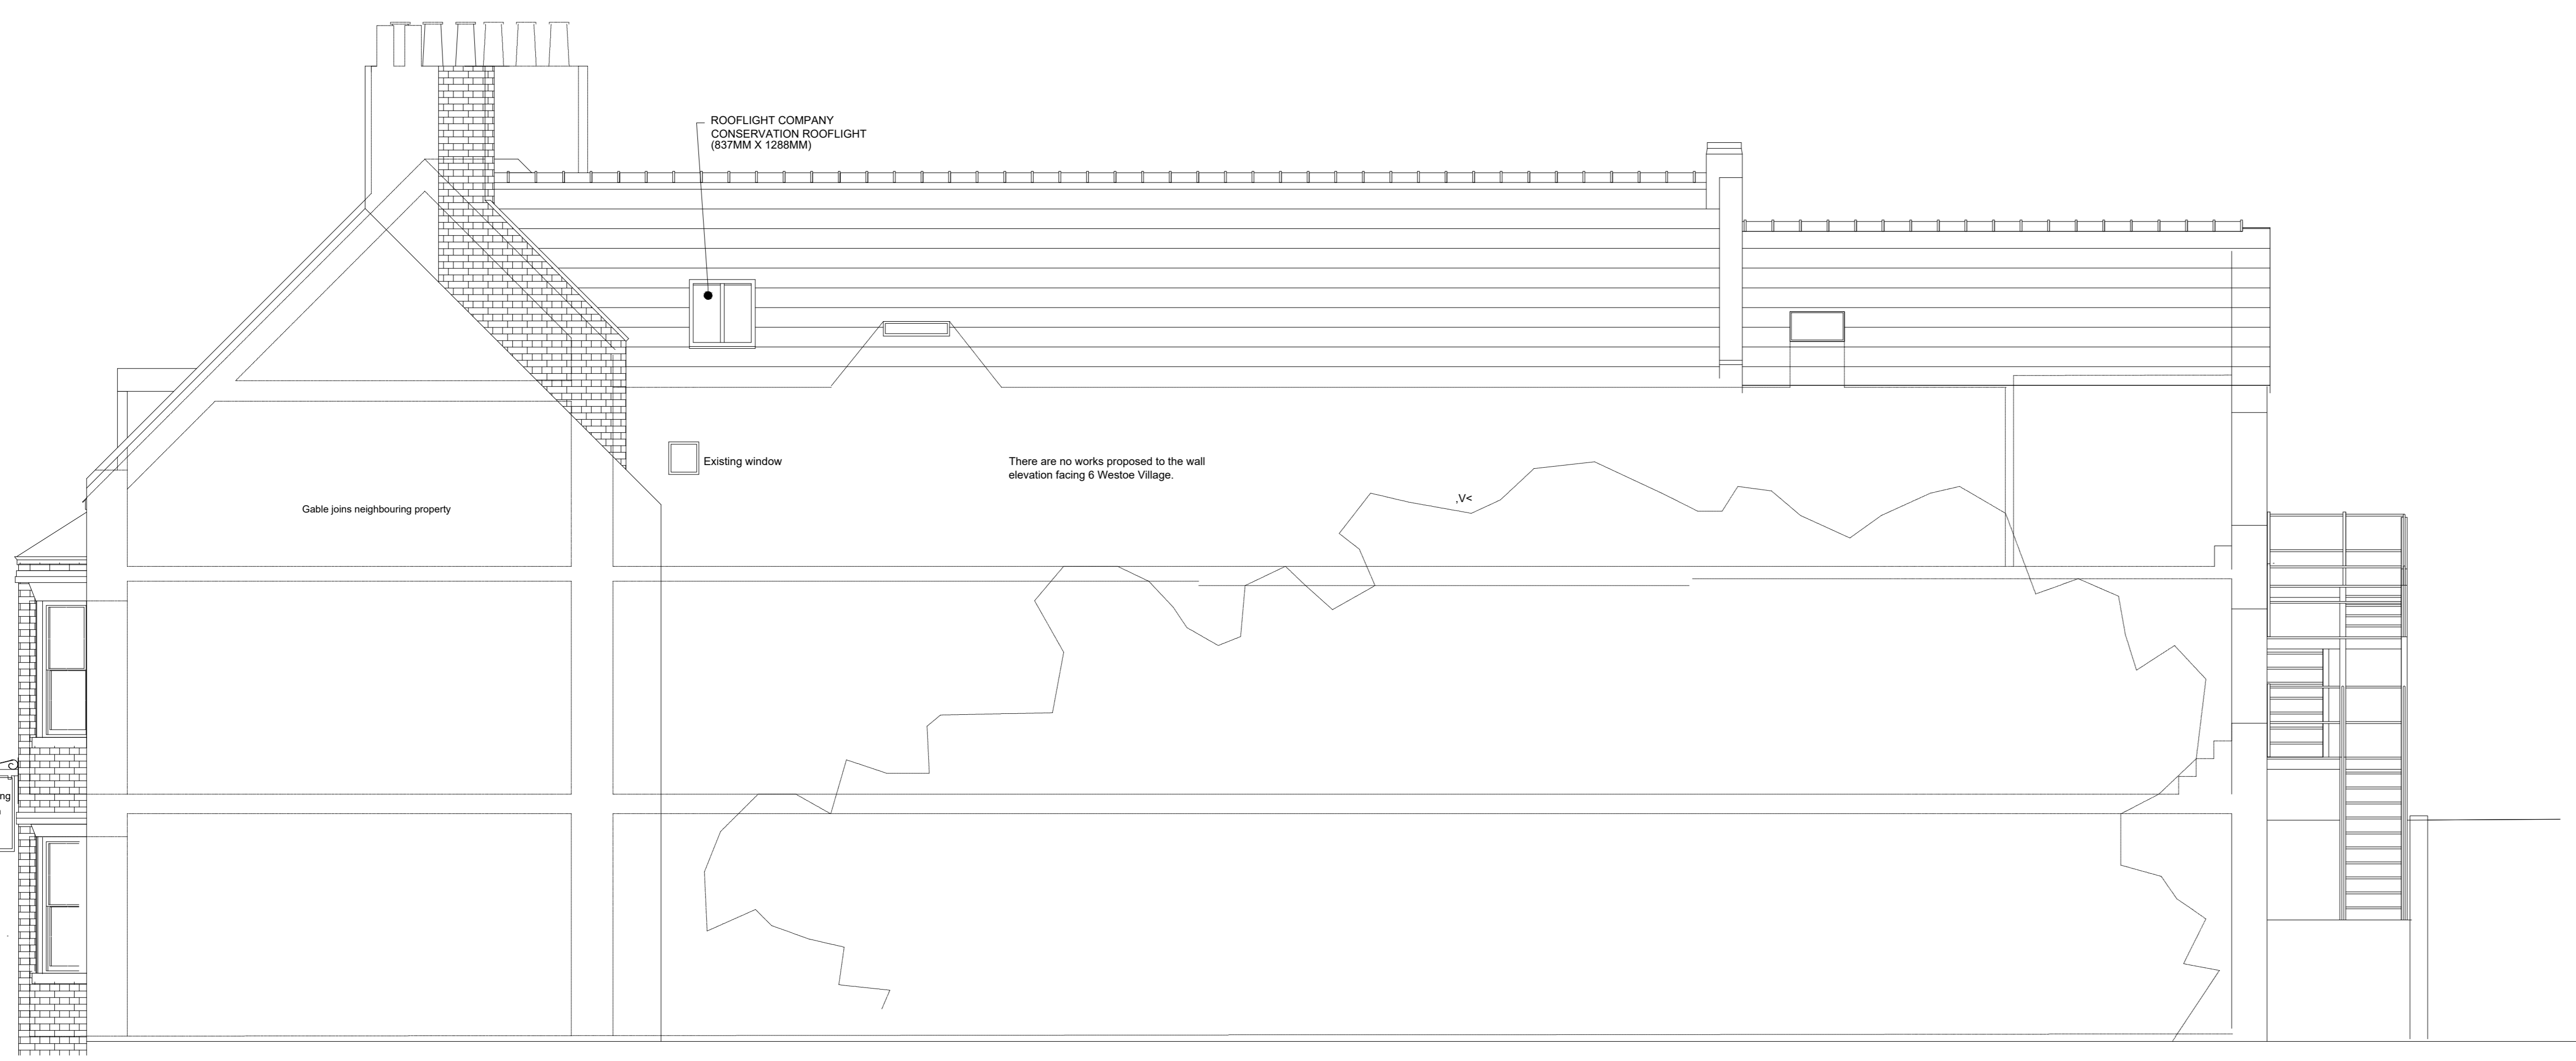

ELEVATION C
1:100@A0

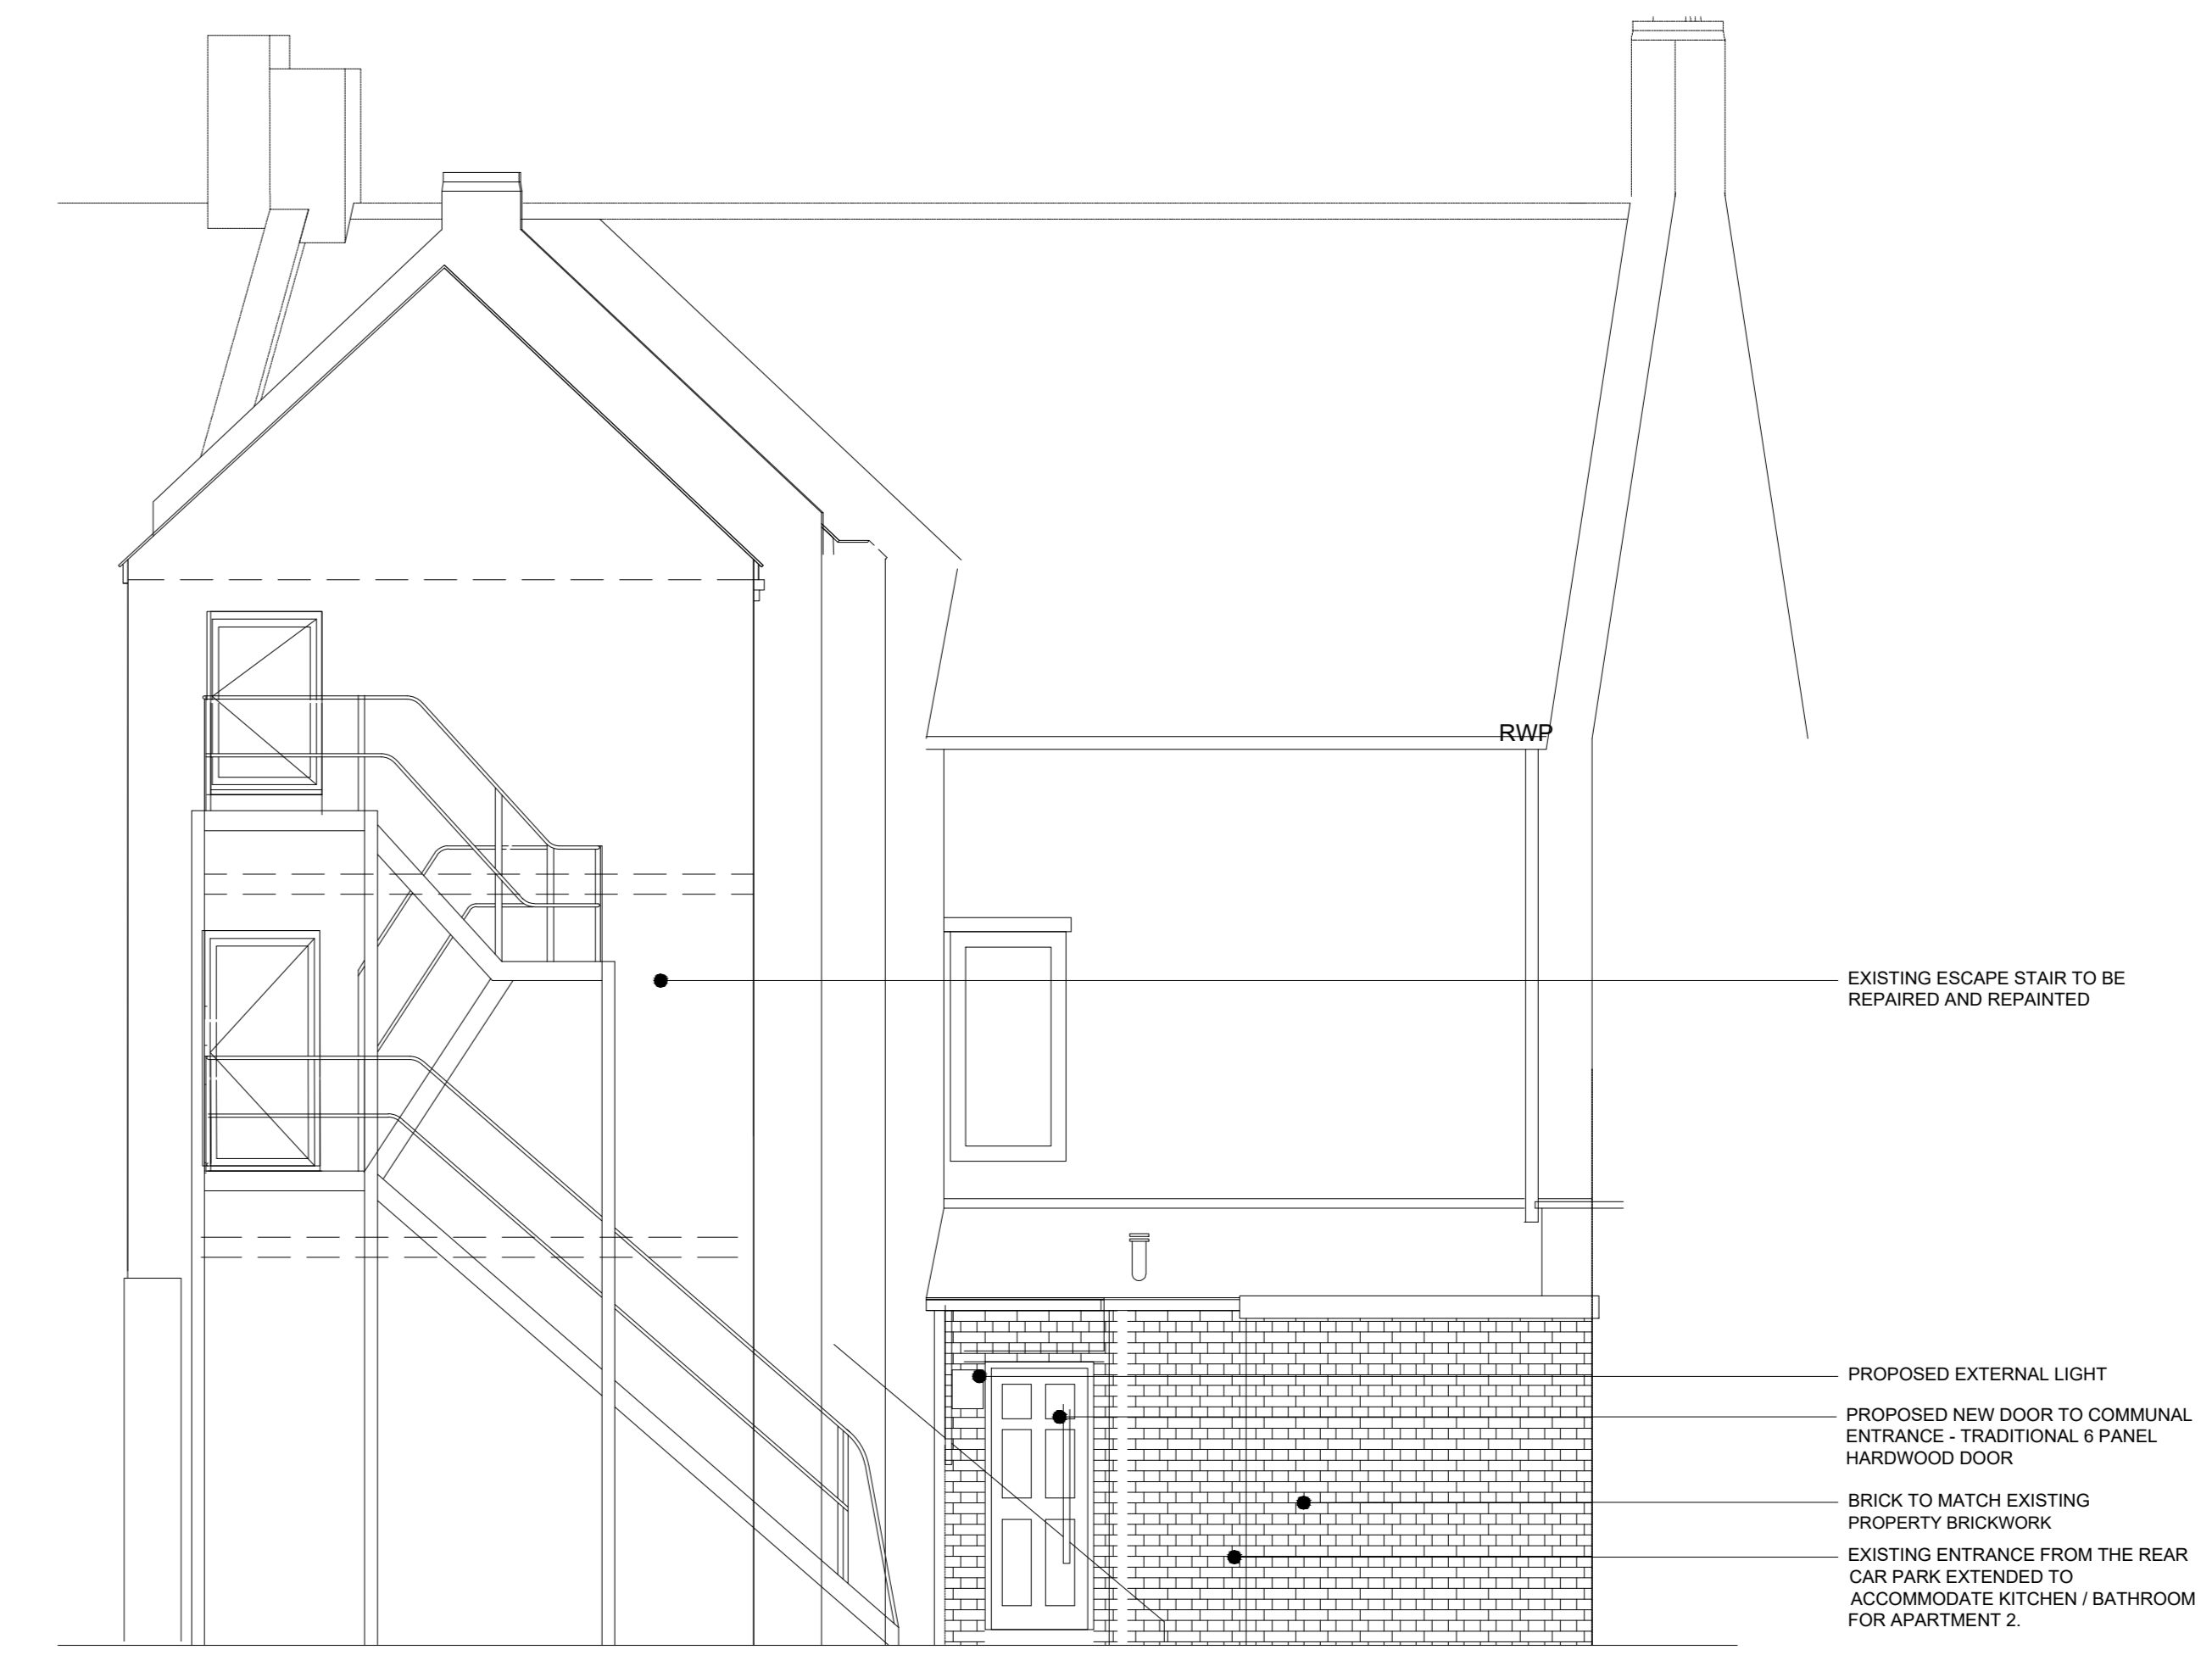

ELEVATION D
1:100@A0

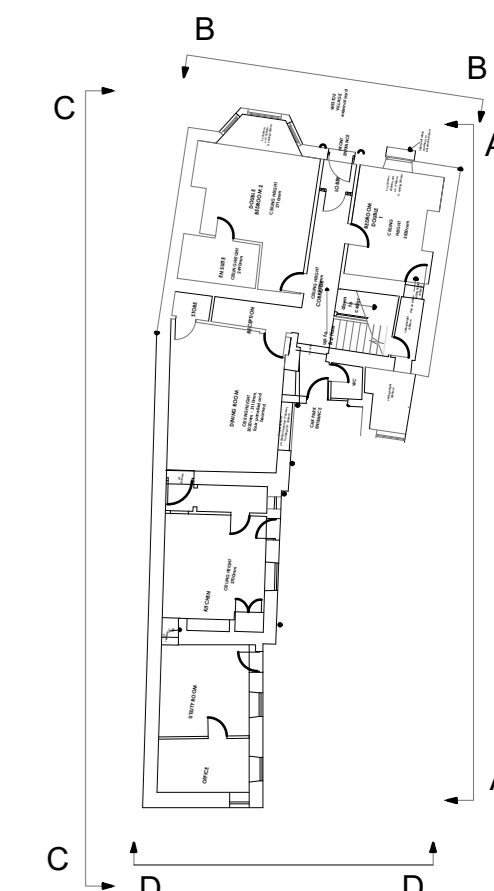

S4	P01.07	17/08/19	DB	19/08/19	EXISTING WINDOW TO ELEVATION C AT 2ND FLOOR LEVEL, APARTMENT 6 SHOWN
S4	P01.06	17/08/19	DB	19/08/19	APARTMENT 1 BASEMENT BEDROOM WINDOW SHOWN TO PRINCIPLE ELEVATION (B)
S4	P01.05	17/08/19	DB	19/08/19	GROUND FLOOR EXTENSION (SHADES) TO APARTMENT 2 OMITTED
S4	P01.04	17/08/19	DB	19/08/19	REVISIONS/ISSUES TO BE LEFT DRAWING AS CLIENT COMMENTS
S4	P01.03	17/08/19	DB	19/08/19	SITE LAYOUT AMENDED TO SUIT AMENITIES TO BE EXTENDED
S4	P01.02	17/08/19	DB	19/08/19	SITE LAYOUT AMENDED TO SUIT CLIENT COMMENTS
S4	P01.01	17/08/19	DB	19/08/19	SITE LAYOUT AMENDED TO SUIT PRE-APPLICATION COMMENTS
[S4]	[P01]	19/08/19	DB	19/08/19	1. FIRST ISSUE FOR PLANNING

Revision

BLAKE HOPKINSON ARCHITECTURE + DESIGN
BLAKE HOPKINSON ARCHITECTURE L.P. 0191 2392022 www.bharchitecture.co.uk

BHA Project No: **REST36**
Project Name: **SIR WILLIAM FOX HOTEL 5 WESTOE VILLAGE SOUTH SHIELDS**
Drawing Title: **PROPOSED ELEVATIONS**

Model File Name: REST36-BHA-00-ZZ-M2-A-1500
Drawn By: **GS** Date Drawn: **16/08/19**
Checked By: **DB** Date Checked: **19/08/19**
Scale at A0: **AS INDICATED** Subscale: **S4** Revision: **P01.07**
File Name: **REST36-BHA-00-ZZ-DR-A-1601**
© Blake Hopkinson Architecture L.L.P.