

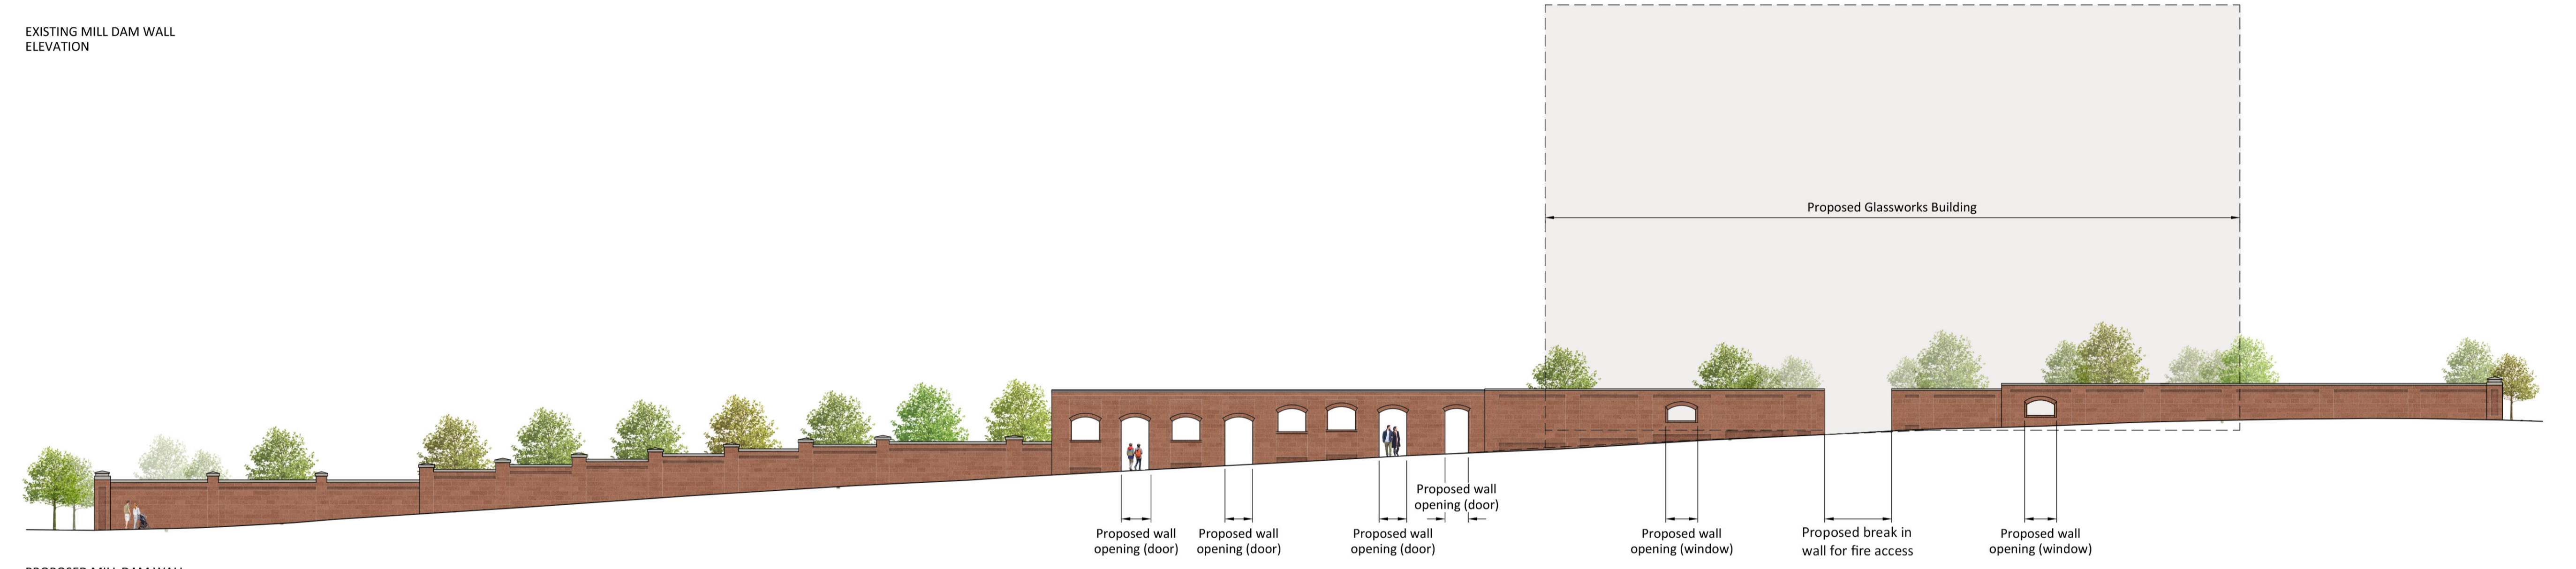


EXISTING MILL DAM WALL ELEVATION

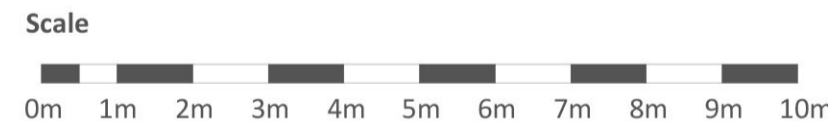

PROPOSED MILL DAM WALL ELEVATION

LOCATION PLAN (NOT TO SCALE)

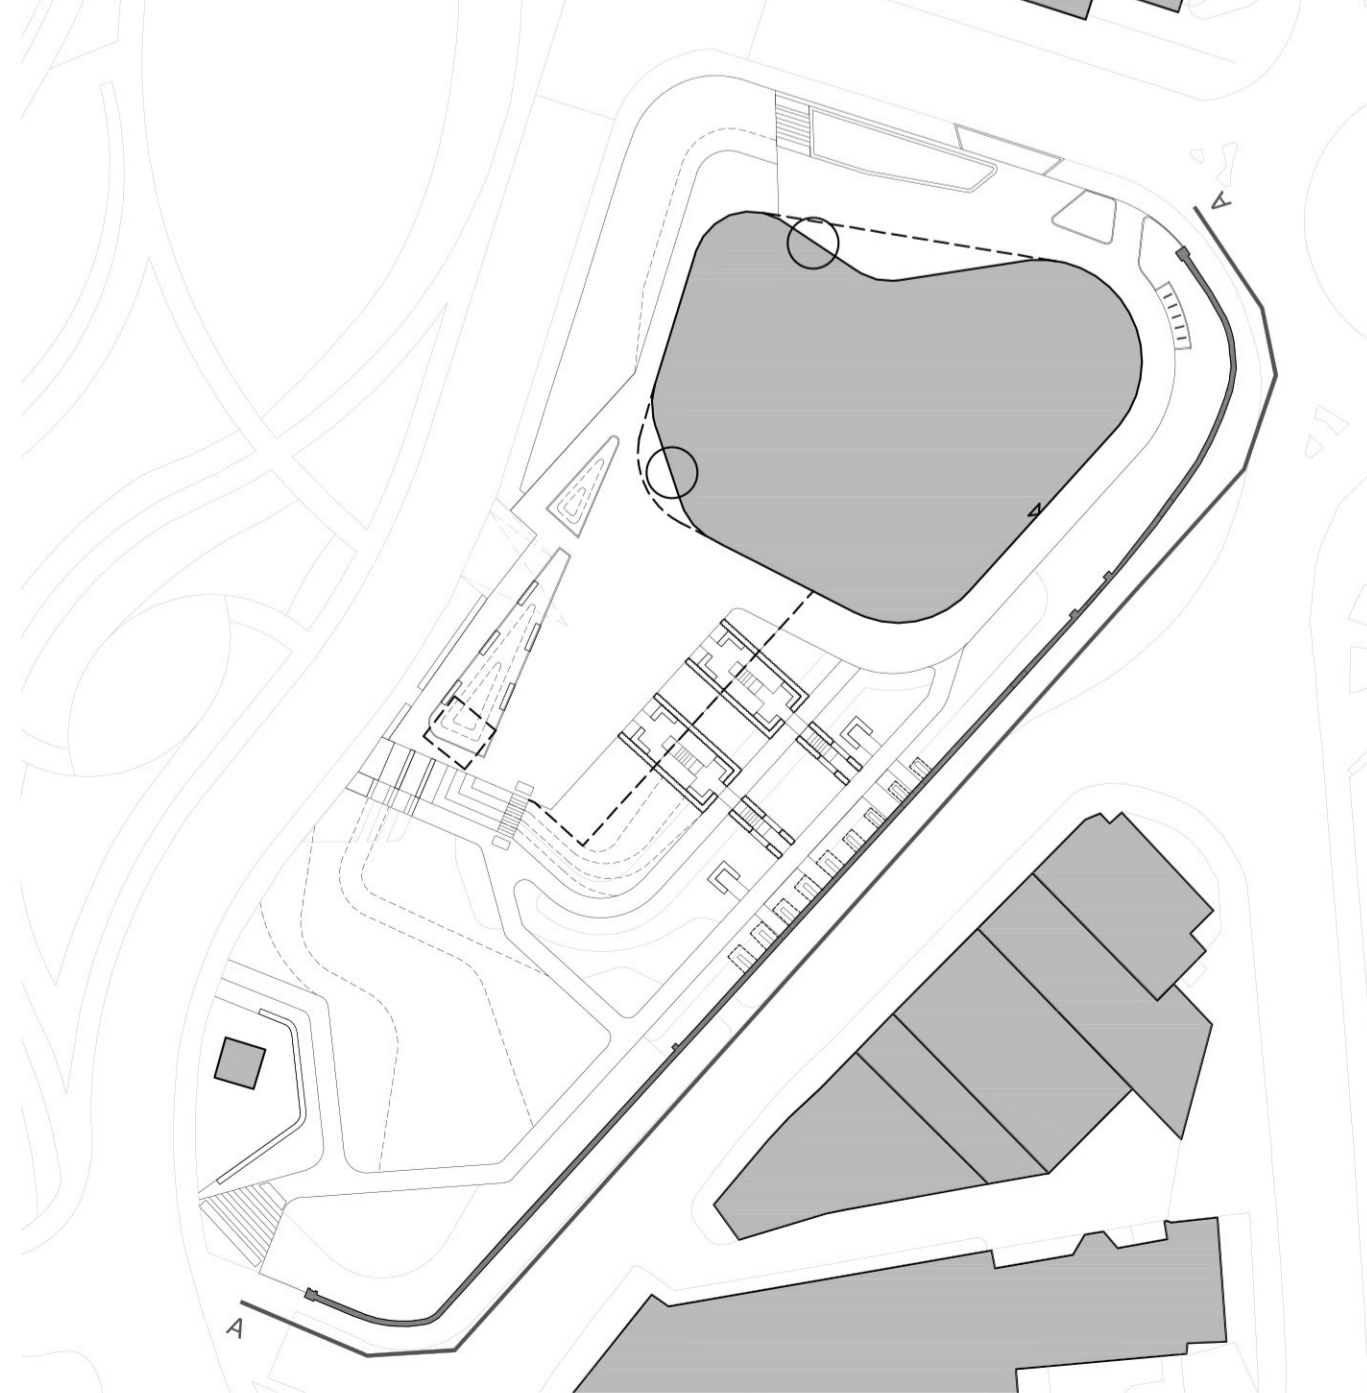

Date	Description of revision	Drawn by	Checked by	Approved by	Revision
08.03.21	Fire access wall update	MD	SD	AP	P03
26.02.21	Wall access update	MD	SD	AP	P02
03.12.20	Planning	AF	AF	AP	P01

re-form
landscape architecture

Tower Works, Globe Road,
Leeds LS11 5QG
T: +44 (0)113 245 4695
E: info@re-formlandscape.com
W: re-formlandscape.com

Project
GLASSWORKS, HARTON QUAYS, SOUTH SHIELDS
RF20-834

Client
MUSE

Document title
MILL DAM WALL ELEVATIONS

Paper size A1	Scale 1:200
Status FOR INFORMATION	S2
Drawing number RFM-XX-00-DR-L-0002	Revision P03