


ELEVATION A-A  
Landscape section along Harton Quay



ELEVATION B-B  
Landscape section along seating and planting terraces

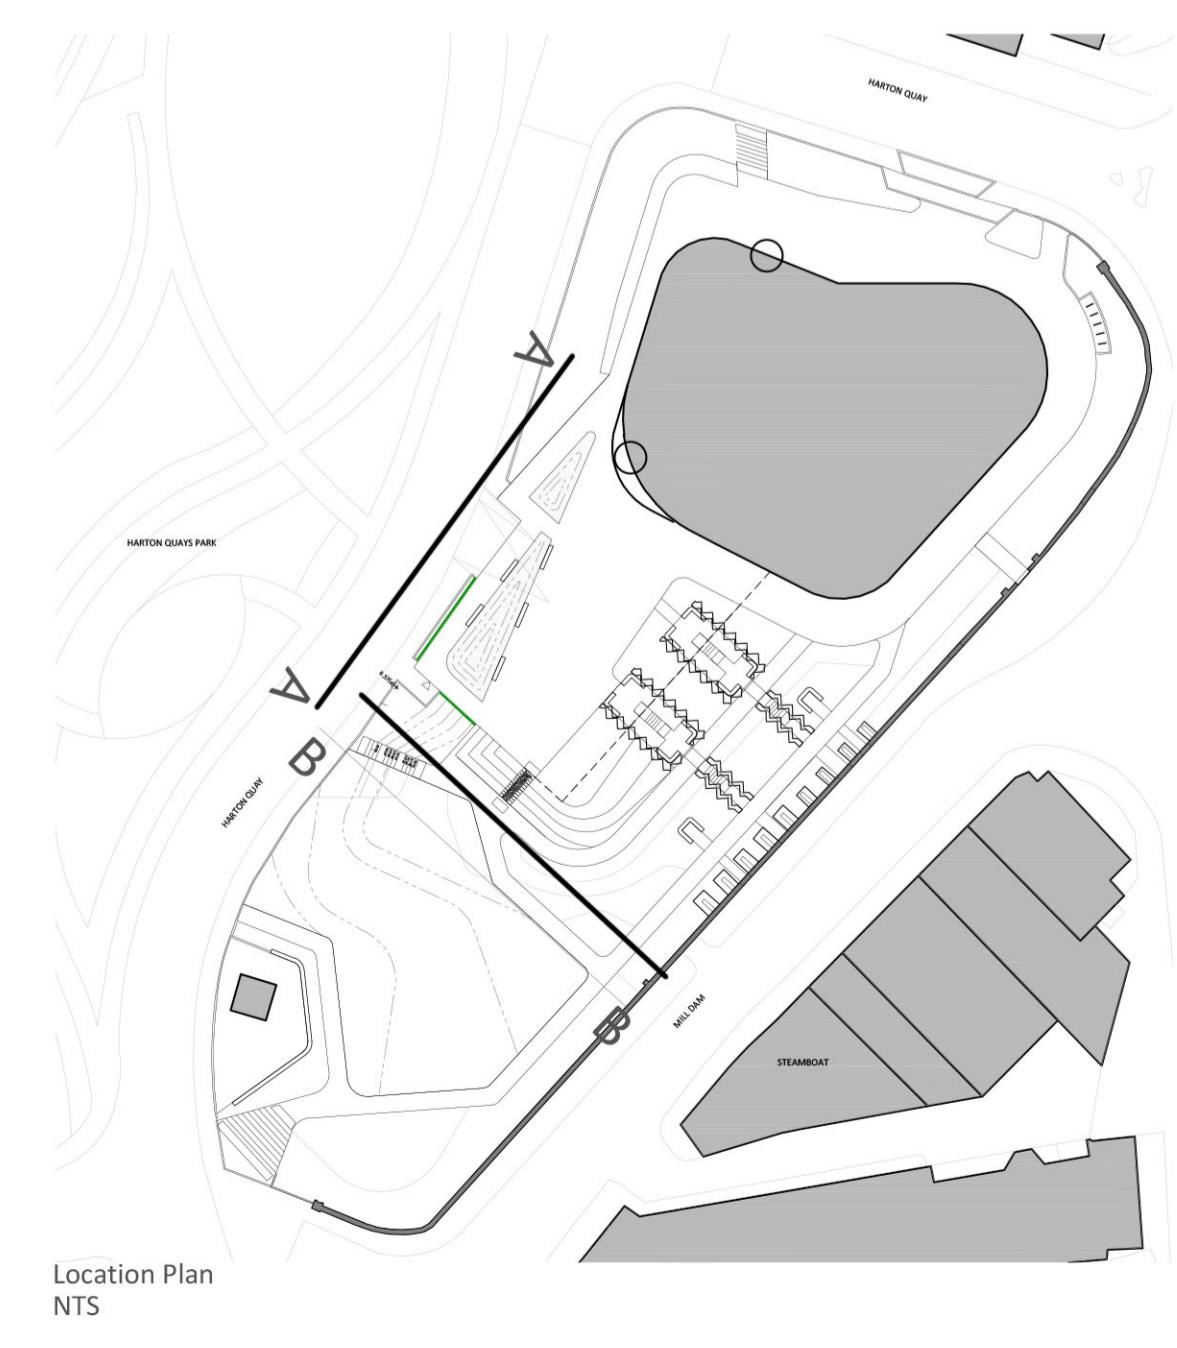

Location Plan  
NTS

- Notes**
- All dimensions in mm, unless otherwise stated.
  - Scaling from drawing if printed incorrectly may lead to errors.
  - All information outside red line boundary shown for contextual purpose only.
  - This drawing is to be read in conjunction with the following re-form landscape architecture documentation:
    - RFM-XX-00-DR-L-0001-General Arrangement Plan AND all relevant documentation from the design team
  - Levels information on this drawing illustrates the design intent. The contractor is to check and verify all levels and dimensions against site survey information.
  - Any discrepancies in the design information are to be brought to the attention of re-form landscape architecture, in writing, prior to commencement of construction works.
  - Refer to other consultants' drawings and specifications for the following design information:
    - Foundation details
    - Base course and/or sub bases design & specification
    - Waterproofing of any element
    - Levels & Drainage design and infrastructure
    - Lighting and ducting
    - Existing & proposed utilities

Date	Description of revision	Drawn by	Checked by	Approved by	Revision
03.03.21	Podium update	MD	SD	AP	P02
03.12.20	Planning	AF	AF	AP	P01

**re-form**  
landscape architecture

Tower Works, Globe Road,  
Leeds LS11 5QG  
T: +44 (0)113 245 4695  
E: info@re-formlandscape.com  
W: re-formlandscape.com

**Project**  
GLASSWORKS, HARTON QUAYS, SOUTH SHIELDS  
RF20-834

**Client**  
MUSE

**Document title**  
PODIUM ELEVATIONS

**Paper size**  
A1

**Status**  
FOR INFORMATION

**Drawing number**  
RFM-XX-00-DR-L-0003

© re-form landscape architecture

**Scale**  
1:50

**Revision**  
S2

**Revision**  
P02

