
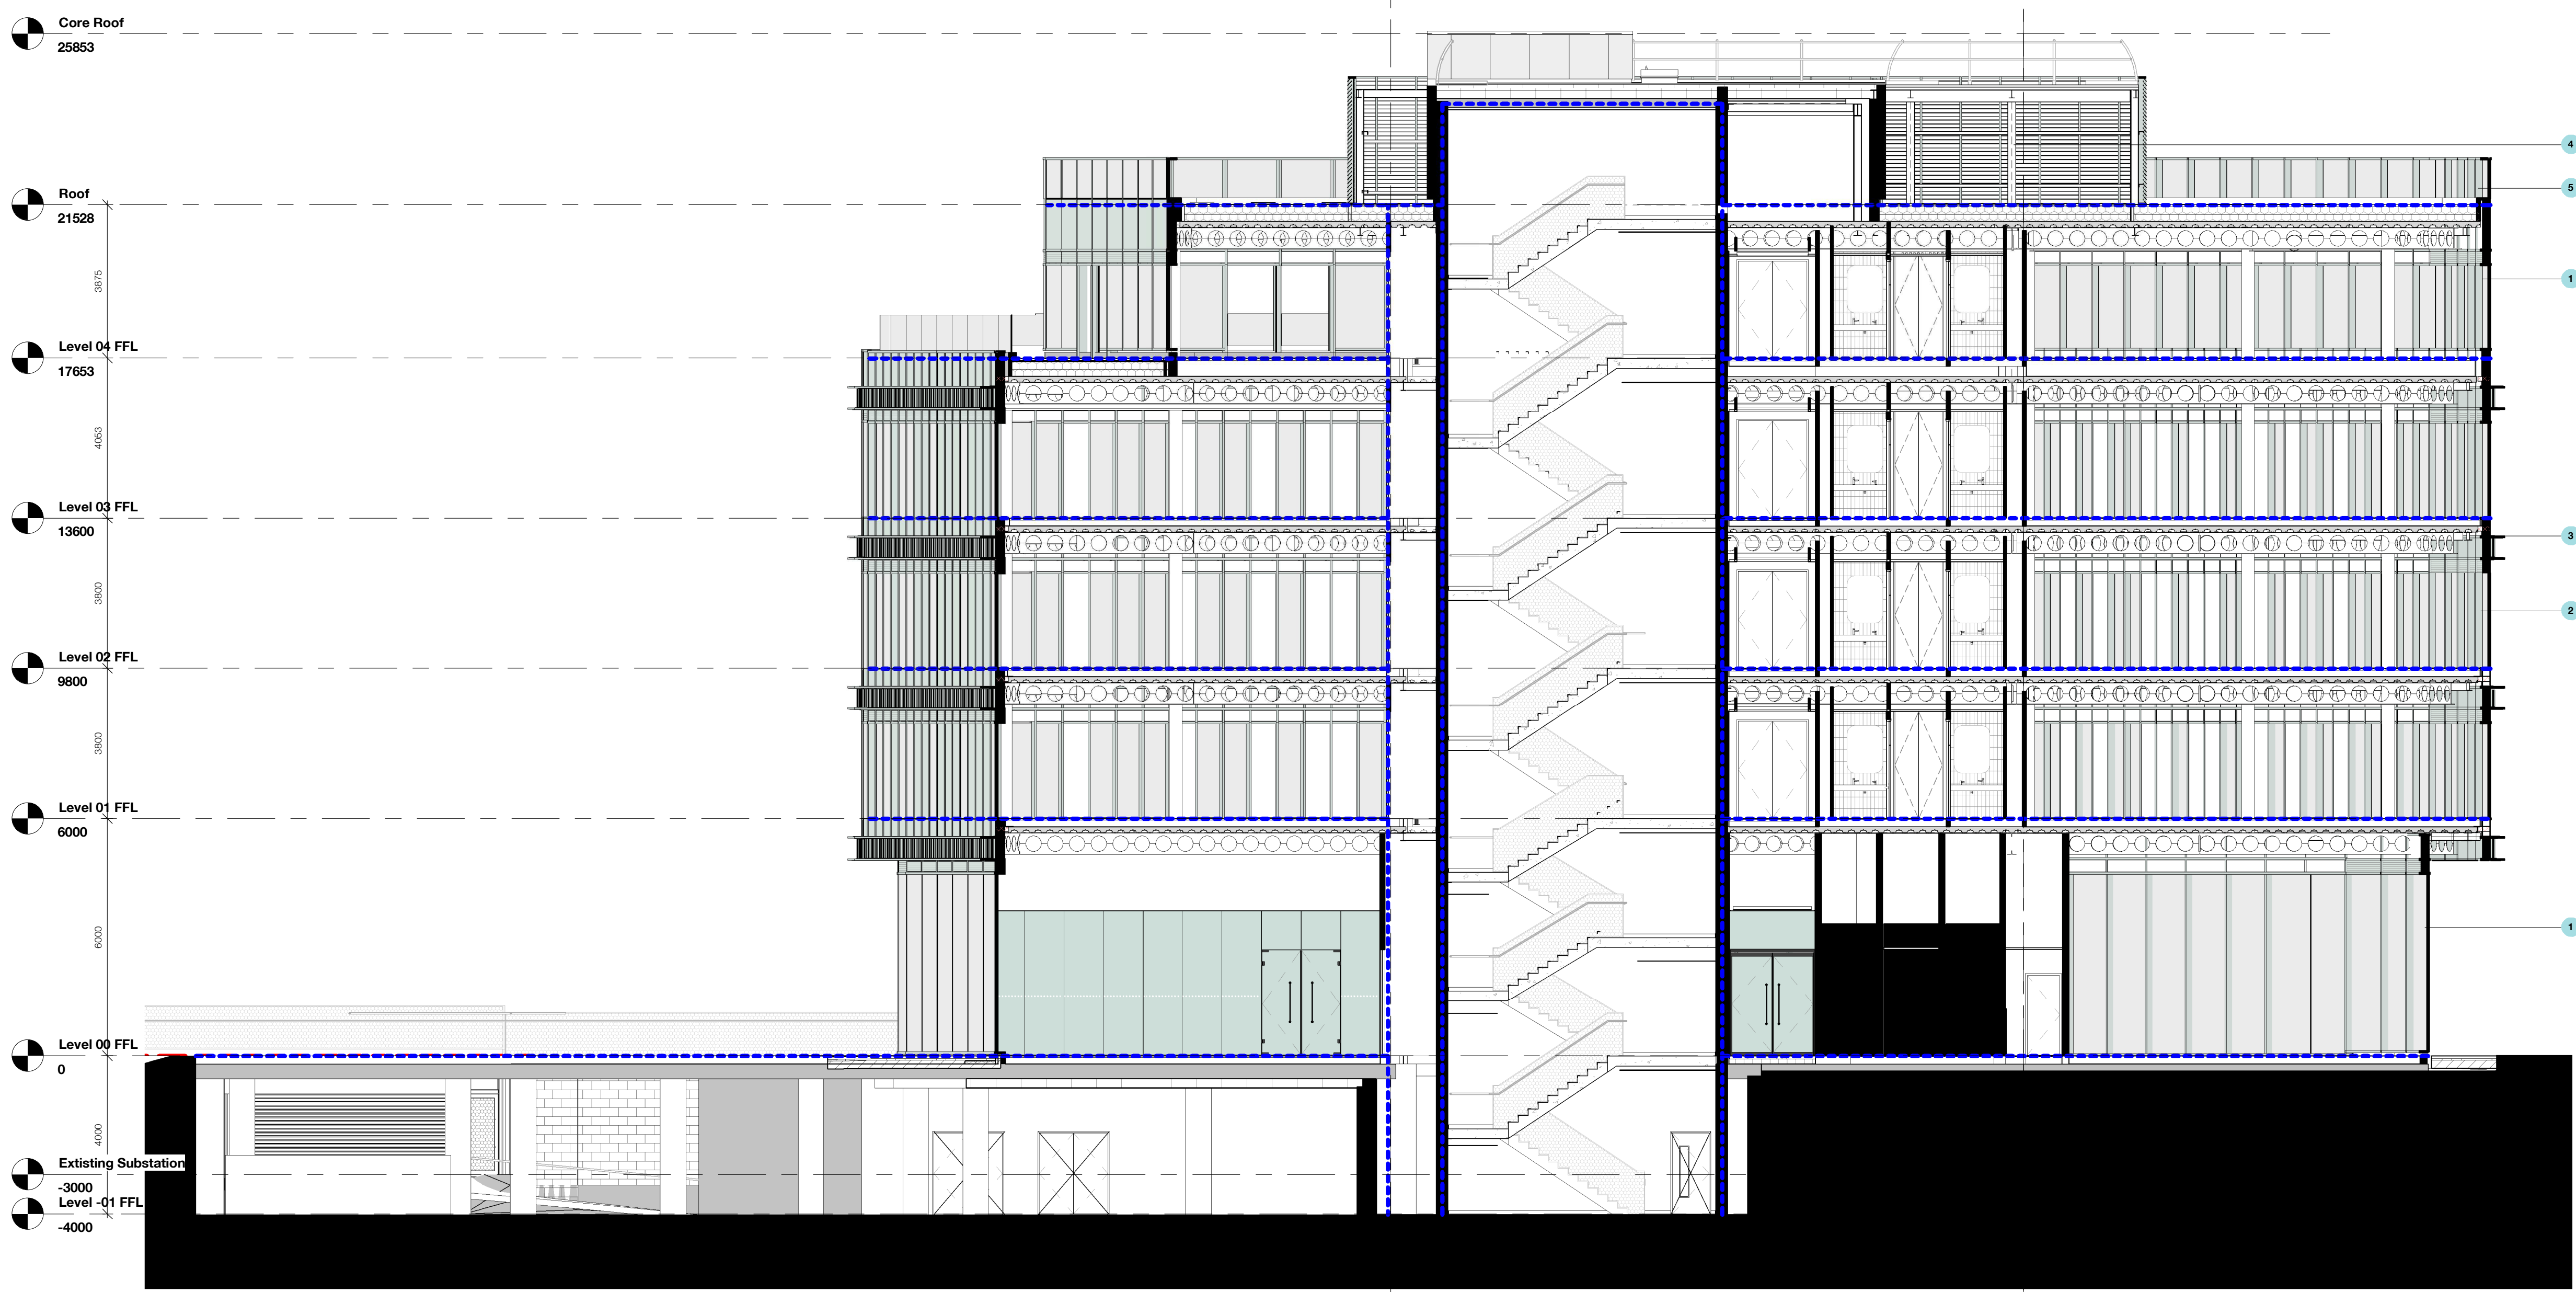
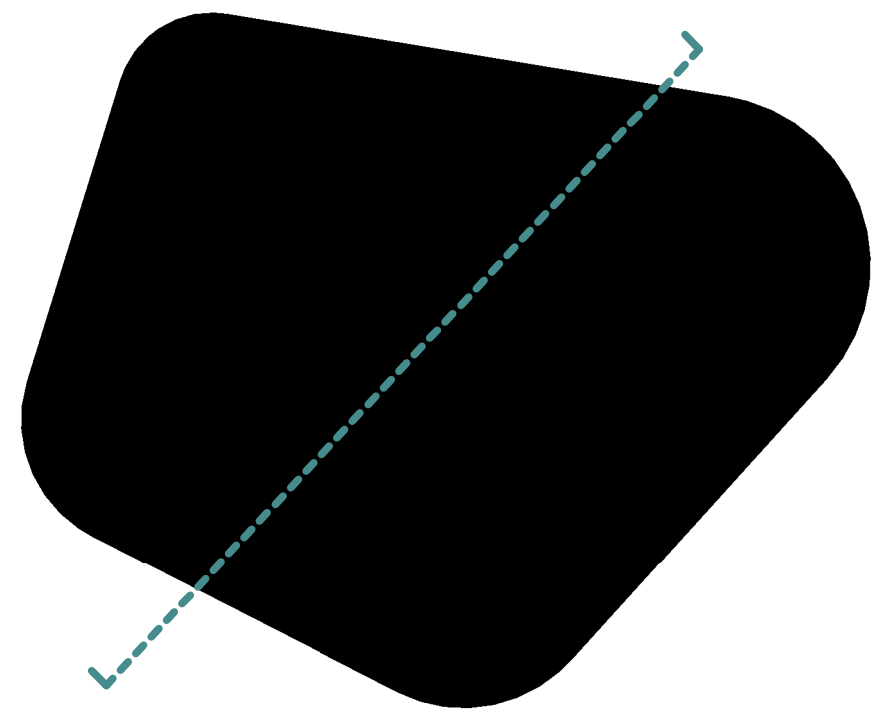




The use of this data by the recipient acts as an agreement of the following statements:  
 Do not use this data if you do not agree with any of the following statements:  
 All drawings are based upon site information supplied by third parties and as such their accuracy cannot be guaranteed. All features are approximate and subject to clarification by a detailed topographical survey, statutory service enquiries and confirmation of the legal boundaries.  
 The controlled version of this drawing should be viewed in DWG or PDF format not DWG or other formats. All points of this drawing must be made in full colour.  
 Where this drawing has been based upon Ordnance Survey data, it has been reproduced under the terms of Ryder Licence No. 10000144. Reproduction of this drawing in whole or in part is prohibited without the prior permission of Ordnance Survey.  
 Do not scale the drawing. Use figured dimensions in all cases. Check all dimensions on site. Report any discrepancies in writing to Ryder before proceeding.

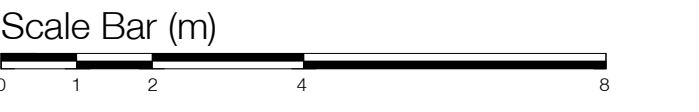

- 1 Ss\_25\_10\_20\_85  
Stick curtain walling systems
- 2 Ss\_25\_10\_20/285  
Structural sealant/ bonded glazing
- 3 Ss\_25\_10\_20\_85  
Stick curtain walling systems
- 4 Pr\_25\_71\_14\_19  
Terracotta facade panel
- 5 Ss\_25\_60\_45\_45  
Louvre screen systems
- 6 Ss\_25\_60\_05  
Balustrade and handrail systems
- 6 Main entrance doors to be fully glazed revolving doors with integrated matwell. Door to 3,000mm high. Adjacent pass doors to be outward opening fully glazed power assisted doors operated by PIR with lock access externally and internal release for out of hours use. Manual override linked to fire alarm with fail safe.
- 60 min fire compartment line
- Pr\_25\_80\_81\_51  
Mineral wool fire-stopping Curtain Walling
- Fire rated partition / internal glazed screen jamb at vertical compartment
- Waterproofing line  
Refer to Drawing Series 4110 for waterproofing details

NOTE: Structure and MEP subject to further design coordination

1 Section 2  
1:100

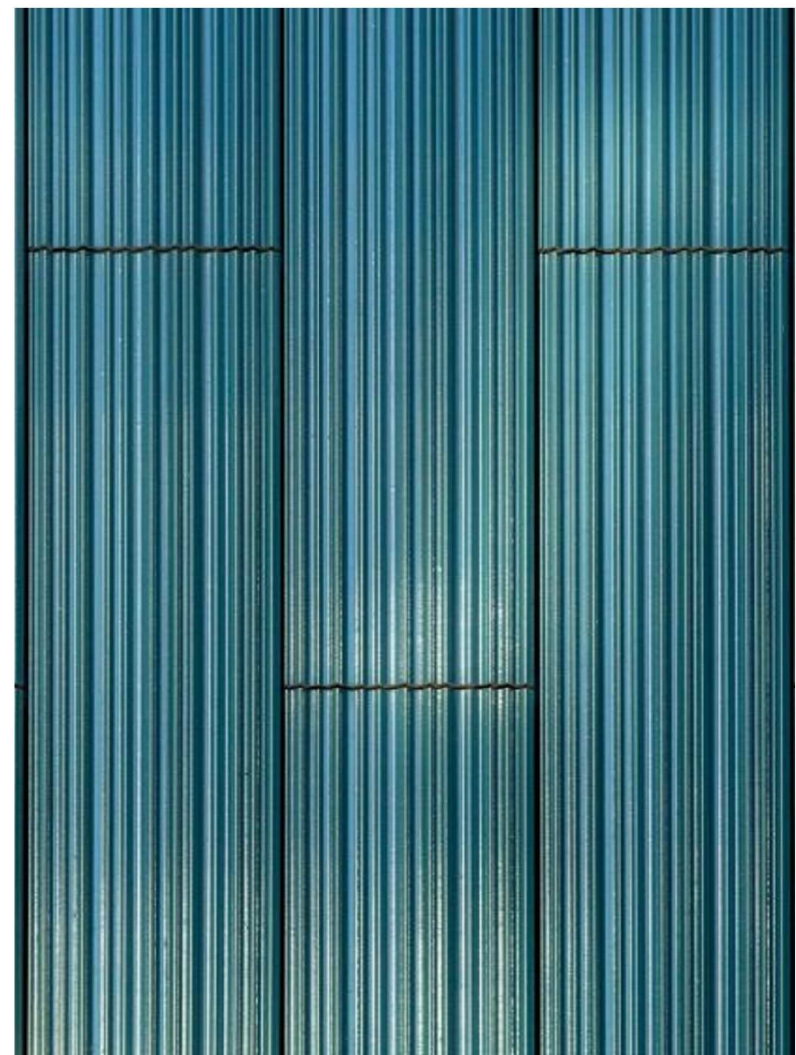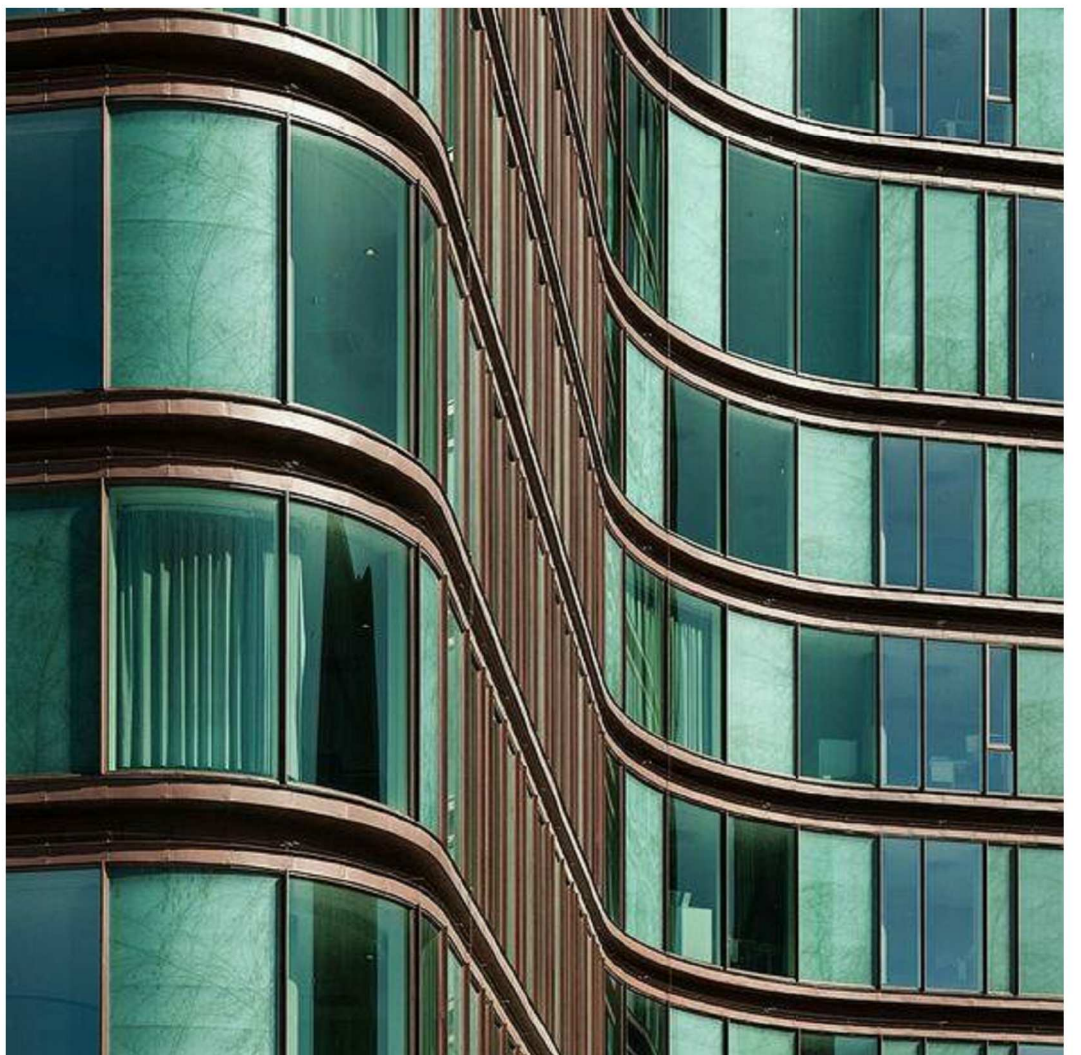

Rev.	Description	Drawn	Checked	Date
P6	Issued for Costing	FFA	JSE	15/03/21
P5	Stage 3 Issue	FFA	JSE	19/11/20
P4	General update following DTM03	FFA	JSE	11/11/20
P3	Update following DTM01	FFA	JSE	09/10/20
P2	General update following client engagement	FFA	JSE	02/10/20
P1	First Issue	FFA	JSE	18/09/20

Amendment  
 Suitability  
 Issued for Costing  
 Project  
 Muse  
 Harton Quays  
 South Shields  
 Drawing  
 GA Section 02

Drawing No.	Originator	Zone	Level	Type	Role	Number
Project ID	- RYD	- 00	- ZZ	- DR	- A	- 3801
HTQ						
Ryder Project No.	Scale at A1	Status	Revision			
10254-00	As indicated	D1	P6			

info@ryderarchitecture.com  
 www.ryderarchitecture.com

Ryder