


The use of this data by the recipient acts as an agreement of the following statements:  
Do not use this data if you do not agree with any of the following statements:

Flyder Architecture has co-ordinated relevant information received from third parties, but are not responsible for the content of the information received from others.


The controlled version of this drawing should be viewed in DWG or PDF format not DWG or other formats. All prints of this drawing must be made in full colour.

Where this drawing has been based upon Ordnance Survey data, it has been reproduced under the terms of Flyder Licence No. 100000144. Reproduction of this drawing in whole or in part is prohibited without the prior permission of Ordnance Survey.

Do not scale the drawing. Use figured dimensions in all cases. Check all dimensions on site. Report any discrepancies in writing to Flyder before proceeding.

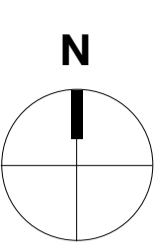

Area Schedule (GIA)		
Name	Level	Area
GIA Level -01	Level -01	225 m <sup>2</sup>
GIA Level 00	Level 00	1034 m <sup>2</sup>
GIA Level 01	Level 01	1125 m <sup>2</sup>
GIA Level 02	Level 02	1125 m <sup>2</sup>
GIA Level 03	Level 03	1125 m <sup>2</sup>
GIA Level 04	Level 04	928 m <sup>2</sup>
		5562 m <sup>2</sup>

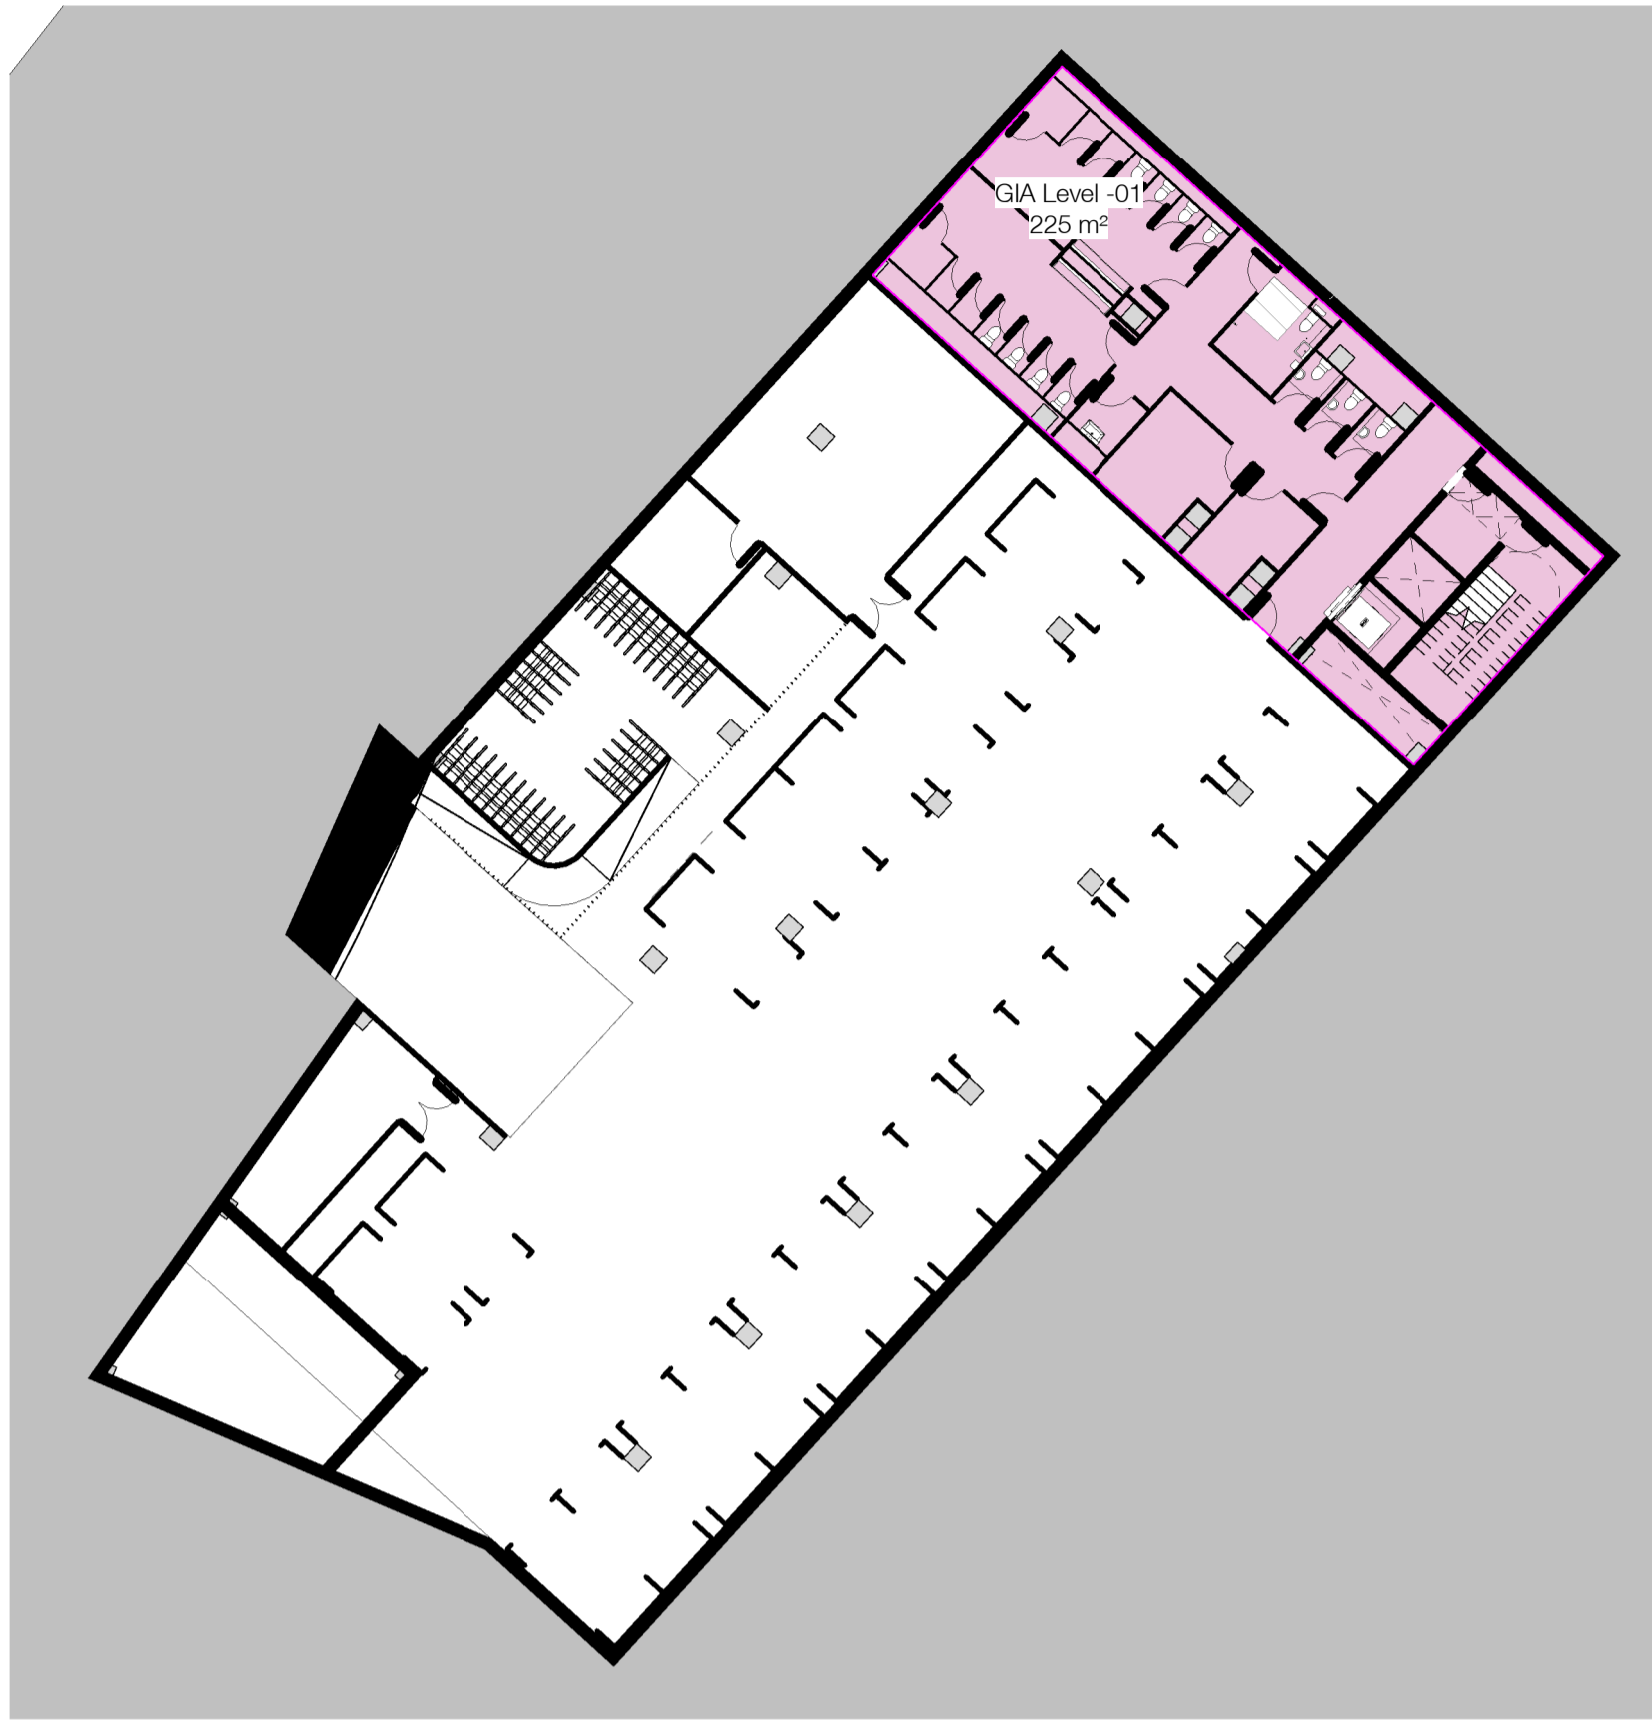


6 Level -01  
1:250




1 Level 00  
1:250



2 Level 01  
1:250

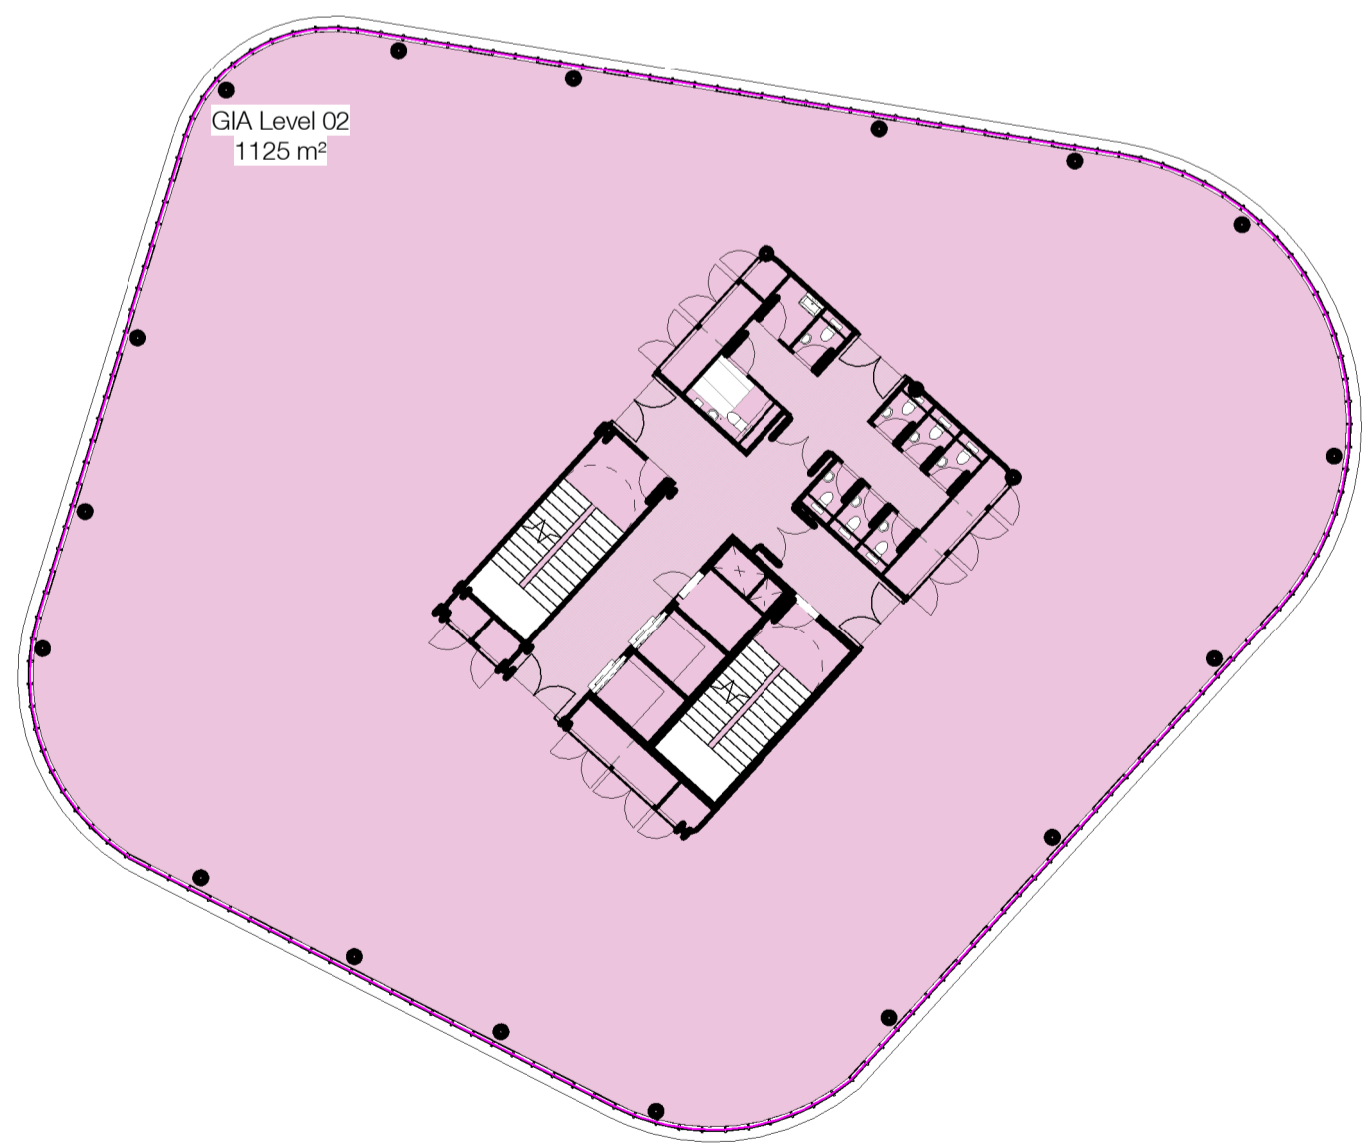

3 Level 02  
1:250

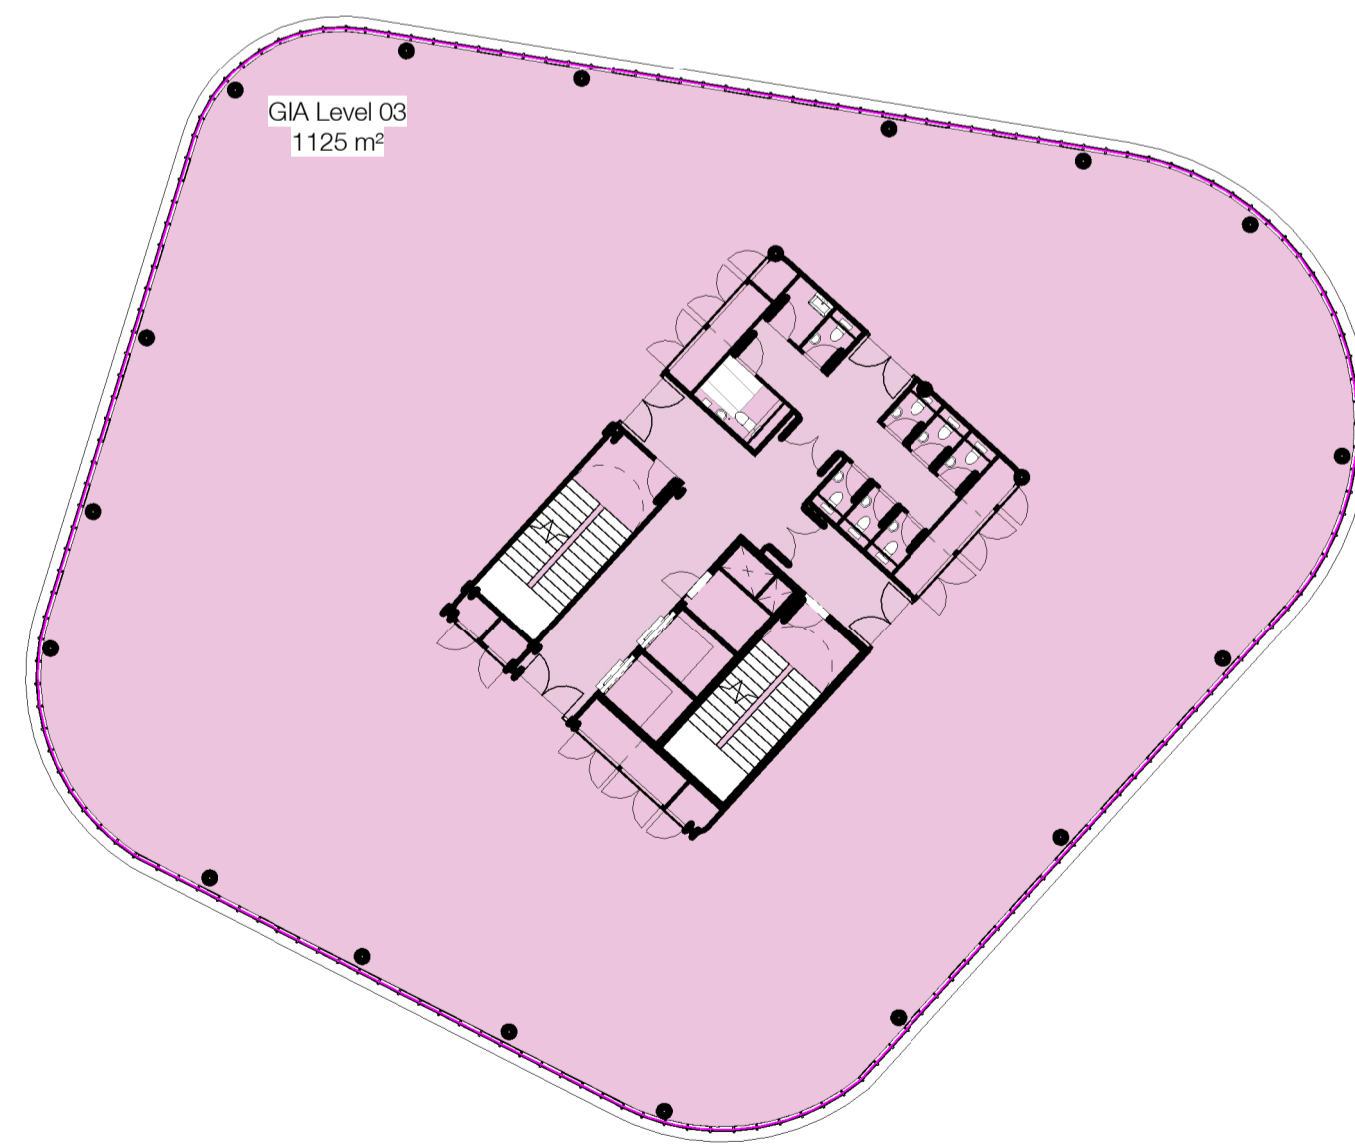

4 Level 03  
1:250



5 Level 04  
1:250

Rev	Description	Drawn	Checked	Date
P8	Stage 3 issue	FRRA	JSE	19/11/20
P7	General update following DTMO3	FRRA	JSE	10/11/20
P6	Update following structural and MEP design input	FRRA	JSE	21/10/20
P5	Update following DTMO1	FRRA	JSE	09/10/20
P4	General update following client engagement	FRRA	JSE	02/10/20
P3	Update following market feedback and VE meetings	FRRA	JSE	25/09/20
P2	Update following kick off meeting	FRRA	JSE	18/09/20
P1	Revision 2	FRRA	JSE	24/07/20

**Subtality Information**  
Project  
Muse  
Harton Quays  
South Shields

Drawing Number	Project ID	Originator	Zone	Level	Type	Role	Number
HTQ	-	RYD	-	00	-	ZZ - DR - A	- 3010
Project Number	Scale at A1	Status	Revision				
10254-00	1:250	SZ	P8				