



Roof	
Name	Area
Lift 01	4 m ²
Lobby	5 m ²
Plant Enclosure	886 m ²
Stair 01	18 m ²
913 m ²	

The use of this data by the recipient acts as an agreement of the following statements:
 Do not use this data if you do not agree with any of the following statements:
 Ryder Architecture has co-ordinated relevant information received from third parties, but are not responsible for the content of the information received from others.
 The controlled version of this drawing should be viewed in DWF or PDF format not DWG or other formats. All prints of this drawing must be made in full colour.
 Where this drawing has been based upon Ordnance Survey data, it has been reproduced under the terms of Flyder Licence No. 100000144. Reproduction of this drawing in whole or in part is prohibited without the prior permission of Ordnance Survey.
 Do not scale the drawing. Use figured dimensions in all cases. Check all dimensions on site. Report any discrepancies in writing to Flyder before proceeding.

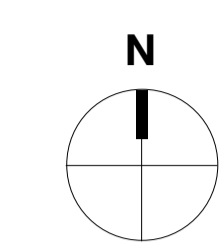

- PV panels
- Access
- Access Hatch
- Minimum 1100mm edge protection / parapet
- Gutter line

NOTE: Structure subject to further design coordination

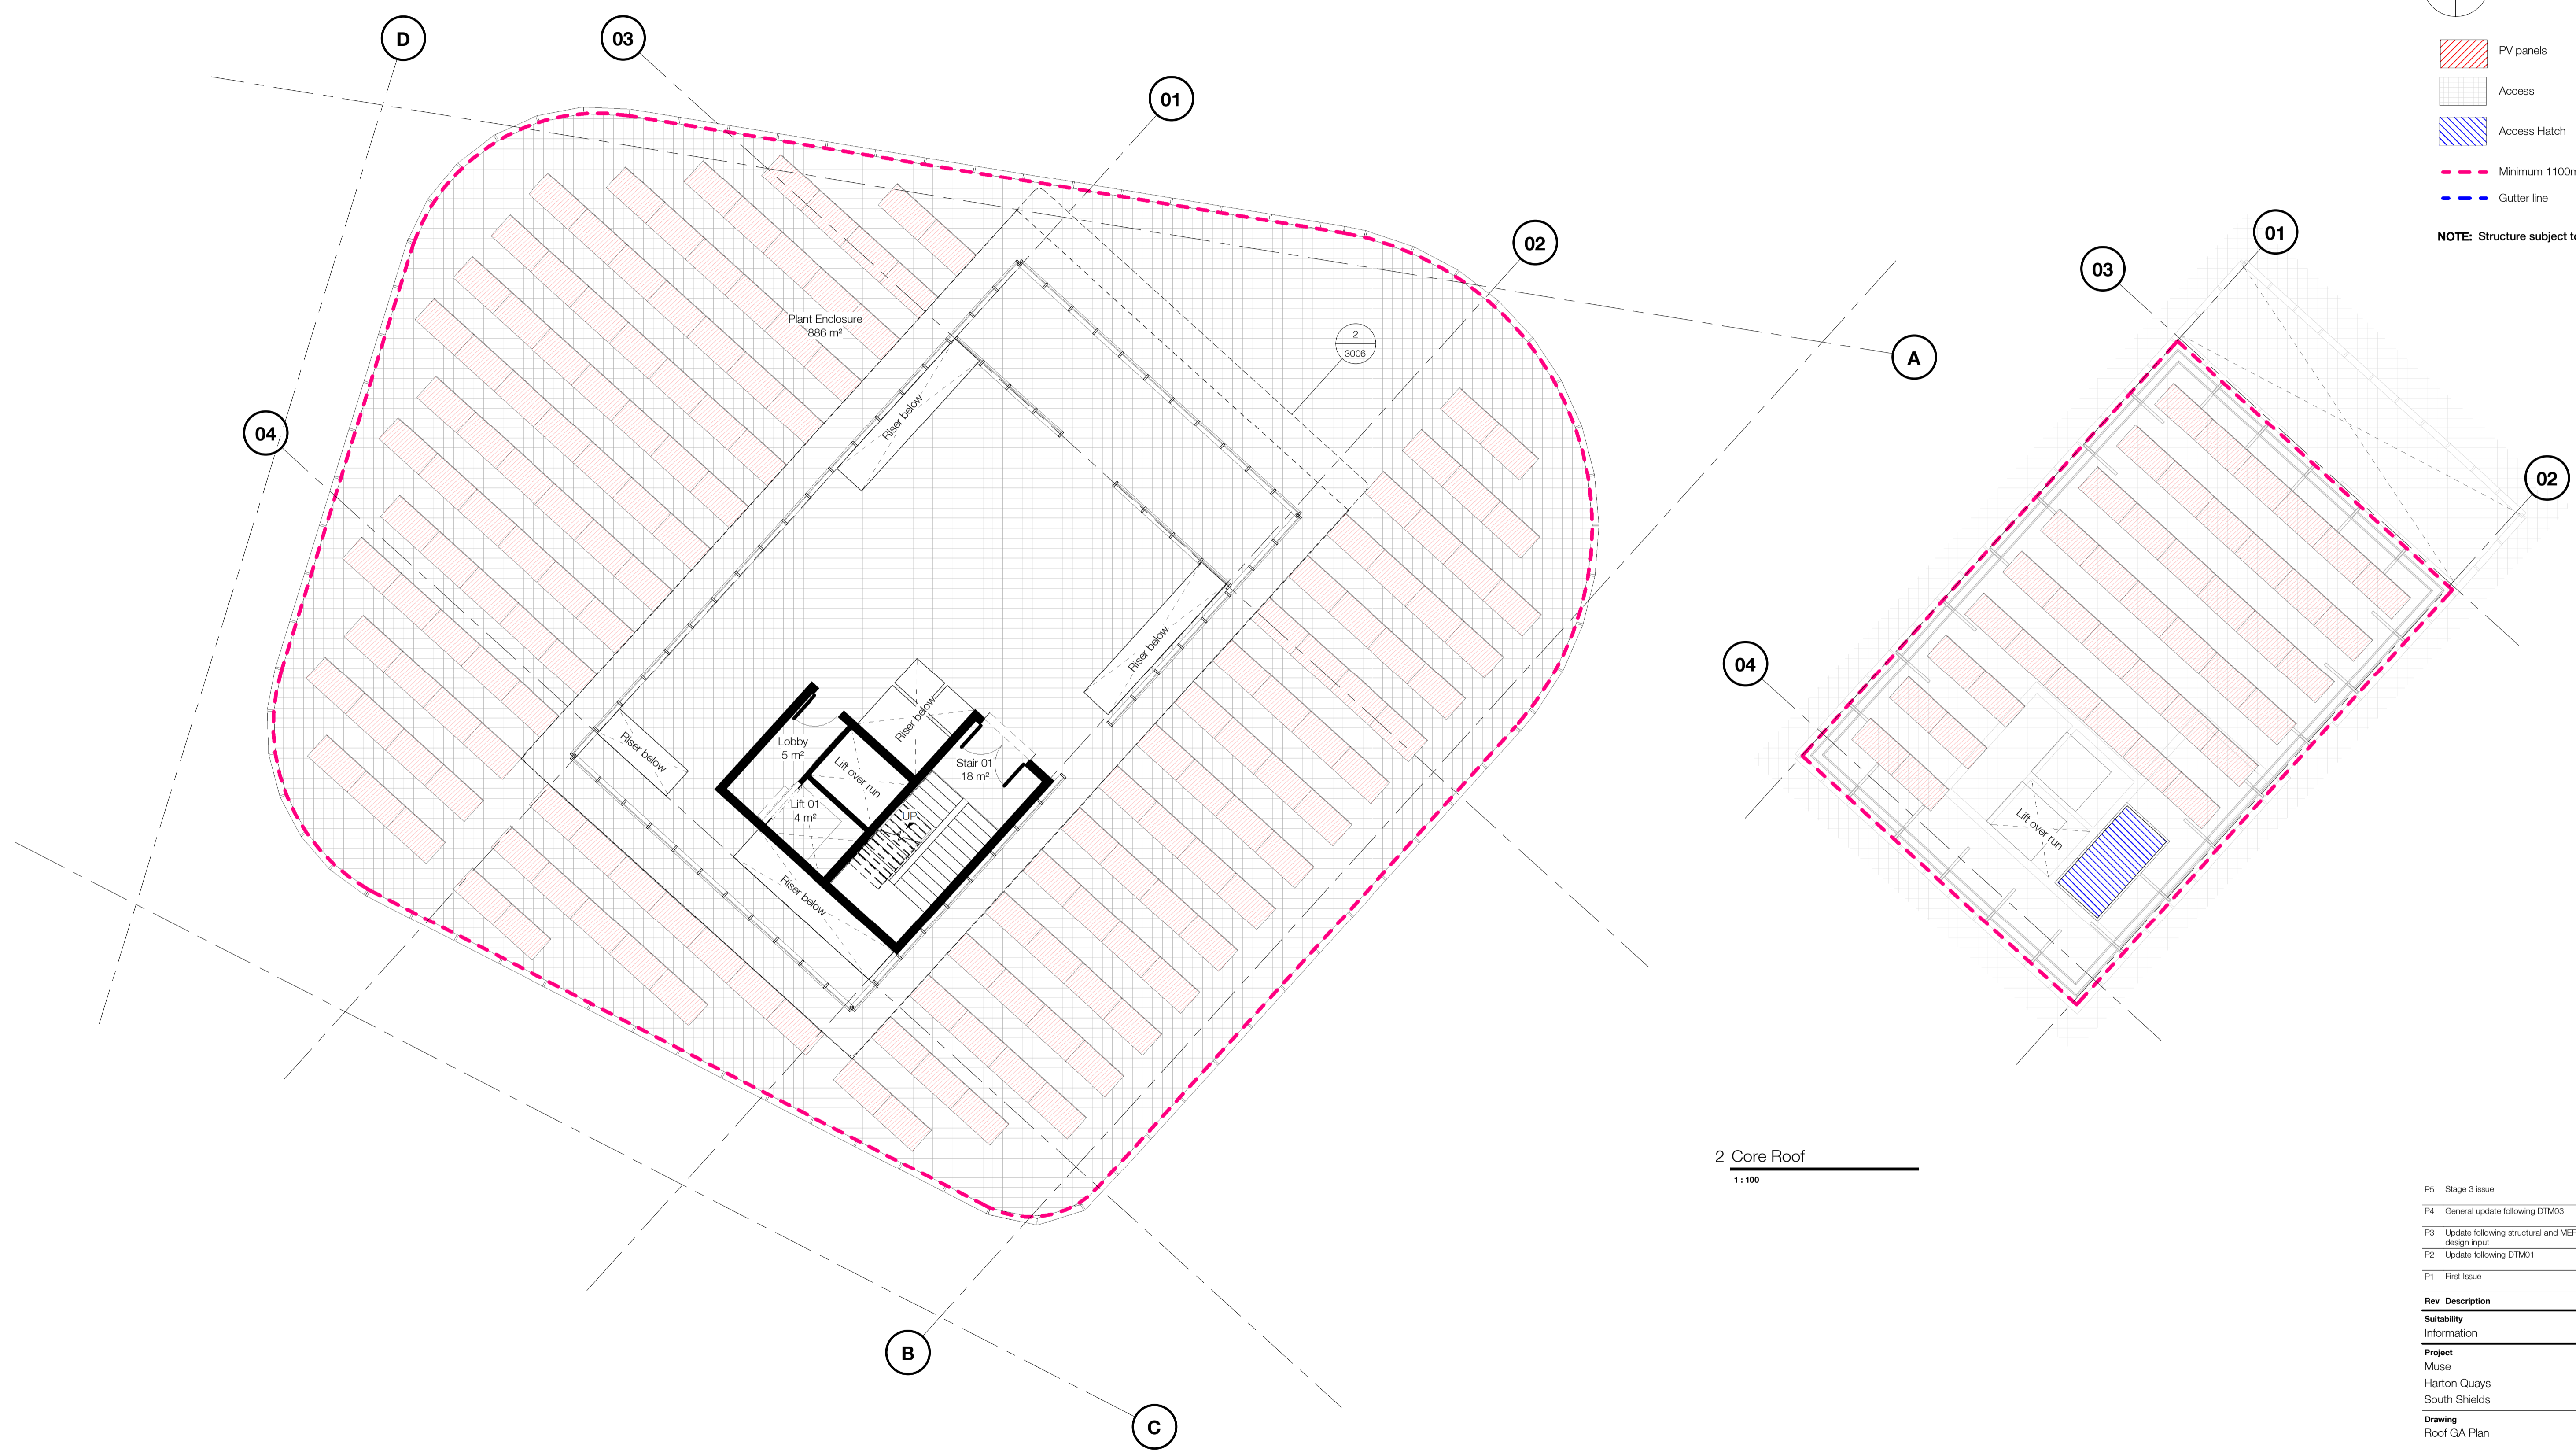

2 Core Roof
1:100

1 Roof
1:100

Rev	Description	Drawn	Checked	Date
P5	Stage 3 issue	FRRA	JSE	19/11/20
P4	General update following DTMO3	FRRA	JSE	10/11/20
P3	Update following structural and MEP design input	FRRA	JSE	21/10/20
P2	Update following DTMO1	FRRA	JSE	09/10/20
P1	First Issue	FRRA	JSE	02/10/20

Subsidiary Information
Project
 Muse
 Harton Quays
 South Shields
Drawing
 Roof GA Plan

Drawing Number	Project ID	Originator	Zone	Level	Type	Role	Number
HTQ	- RYD	- 00	- FIF	- DR	- A	-	- 3006
Project Number	Scale at A1	Status	Revision				
10254-00	As indicated	SZ	P5				