



EXISTING MILL DAM WALL ELEVATION

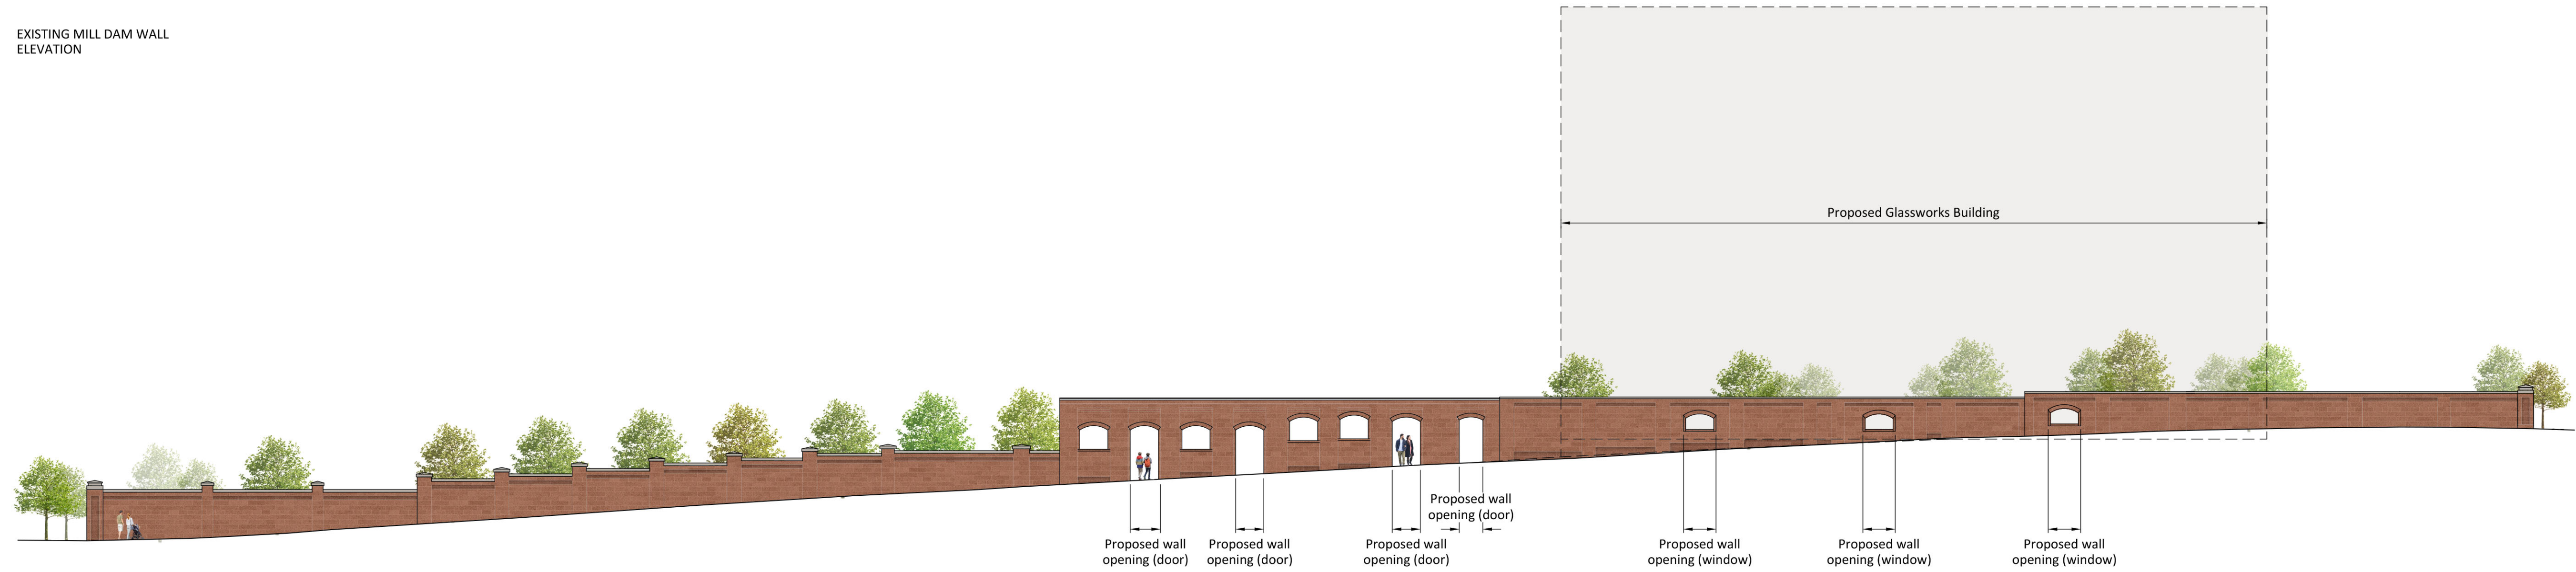

PROPOSED MILL DAM WALL ELEVATION

LOCATION PLAN (NOT TO SCALE)

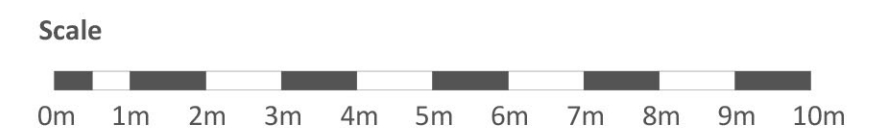

Date	Description of revision	Drawn by	Checked by	Approved by	Revision
03.12.20	Planning	AF	AF	AP	P01

re-form
landscape architecture

Tower Works, Globe Road,
Leeds LS11 5QG
T: +44 (0)113 245 4695
E: info@re-formlandscape.com
W: re-formlandscape.com

Project
GLASSWORKS, HARTON QUAYS, SOUTH SHIELDS
RF20-834

Client
MUSE

Document title
MILL DAM WALL ELEVATIONS

Paper size
A1

Scale
1:200

Status
FOR INFORMATION

Revision
S2

Drawing number
RFM-XX-00-DR-L-0002

Revision
P01

© re-form landscape architecture