




ELEVATION A-A  
Landscape section along Harton Quay

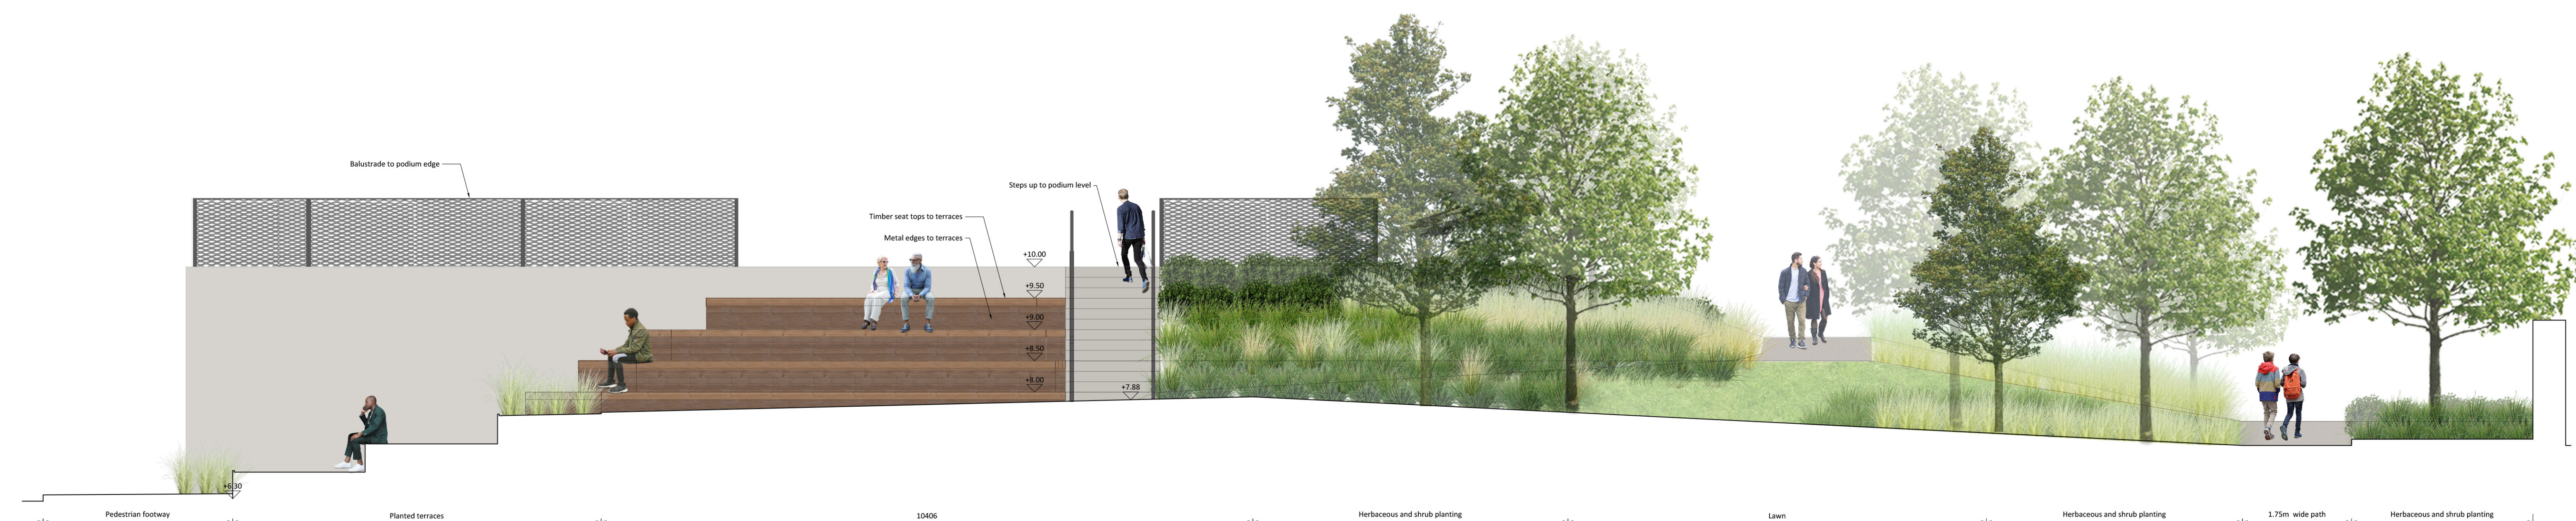

ELEVATION B-B  
Landscape section along seating and planting terraces



Location Plan  
NTS

**Notes**

- All dimensions in mm, unless otherwise stated.
- Scaling from drawing if printed incorrectly may lead to errors.
- All information outside red line boundary shown for contextual purpose only.
- This drawing is to be read in conjunction with the following re-form landscape architecture documentation:
  - RFM-XX-00-DR-L-0001-General Arrangement Plan AND all relevant documentation from the design team
- Levels information on this drawing illustrates the design intent. The contractor is to check and verify all levels and dimensions against site survey information. Any discrepancies in the design information are to be brought to the attention of re-form landscape architecture, in writing, prior to commencement of construction works.
- Refer to other consultants' drawings and specifications for the following design information:
  - Foundation details
  - Base course and/or sub bases design & specification
  - Waterproofing of any element
  - Levels & Drainage design and infrastructure
  - Lighting and ducting
  - Existing & proposed utilities

03.12.20	Planning		AF	AF	AP	P01
Date	Description of revision		Drawn	Checked	Approved	Revision
			by	by	by	

**re-form**  
landscape architecture

Tower Works, Globe Road,  
Leeds LS11 5QG  
T: +44 (0)113 245 4695  
E: info@re-formlandscape.com  
W: re-formlandscape.com

**Project**  
GLASSWORKS, HARTON QUAYS, SOUTH SHIELDS  
RF20-834

**Client**  
MUSE

**Document title**  
PODIUM ELEVATIONS

**Paper size**  
A1

**Status**  
FOR INFORMATION

**Drawing number**  
RFM-XX-00-DR-L-0003

© re-form landscape architecture

**Scale**  
1:50

**Revision**  
P01

S2