




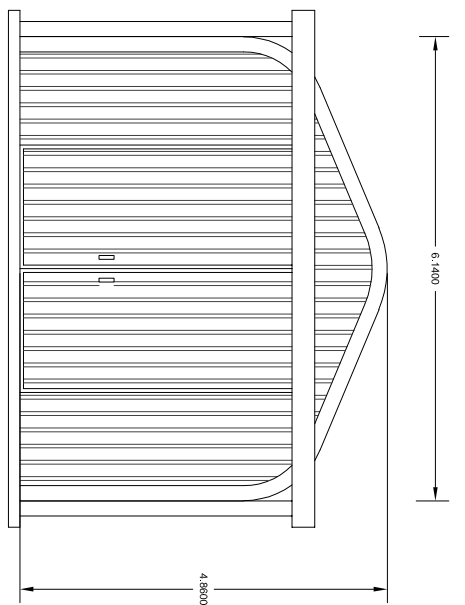


FRONT ELEVATION.

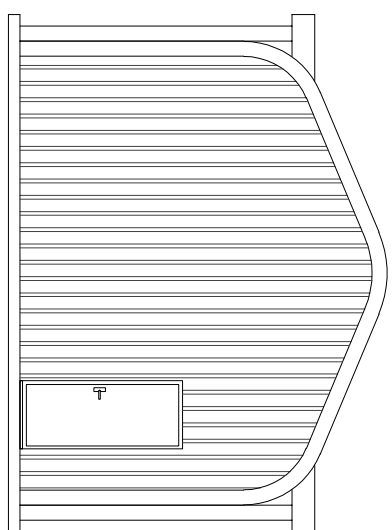

REAR ELEVATION.

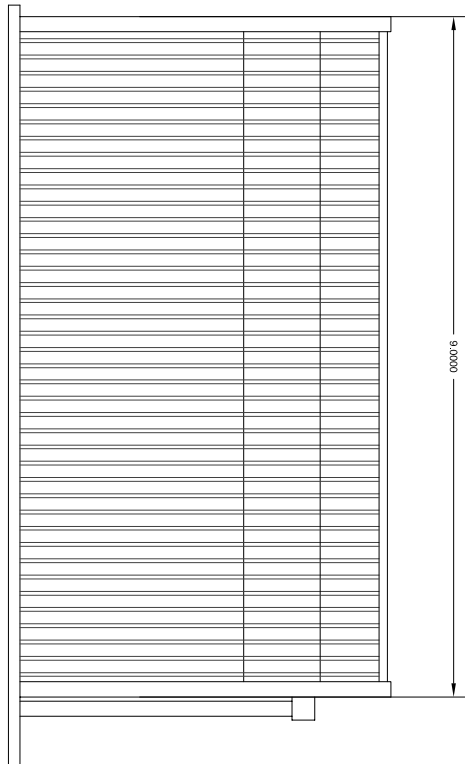


SIDE ELEVATION 1.

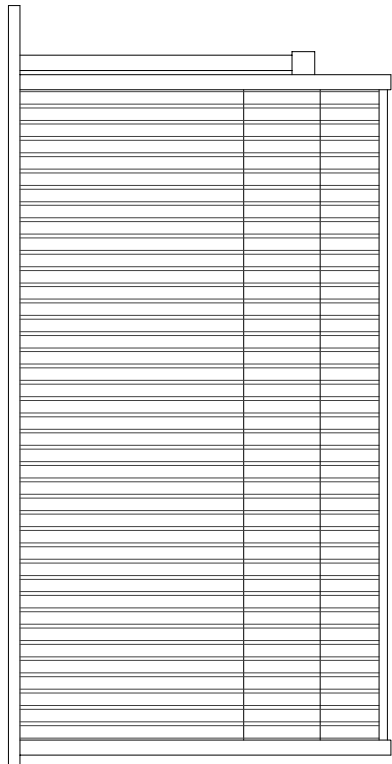


SIDE ELEVATION 2.


ELEVATIONS - WORKSHOP

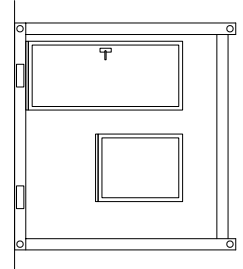


FRONT ELEVATION.

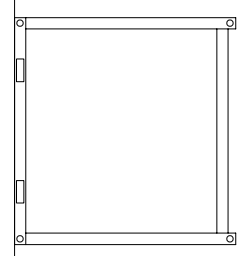


REAR ELEVATION.

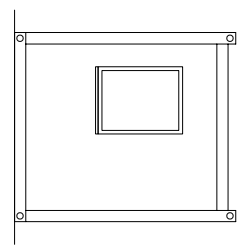

SIDE ELEVATION 1.

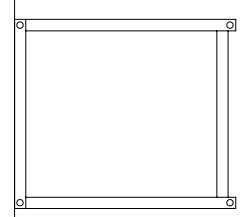


SIDE ELEVATION 2.

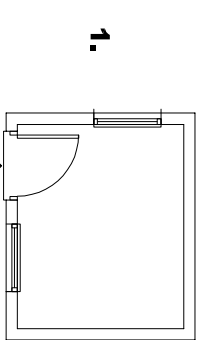


1.

OFFICE

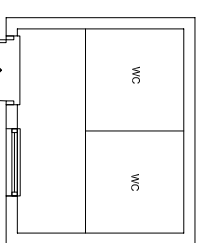


2.

WC BLOCK

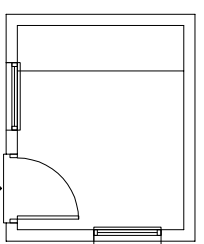


MESS FACILITIES

ELEVATIONS / PLANS - CONTRACT UNITS,
FLEXIBILITY IN HOW BUILDINGS ARE PUT TOGETHER AS WINDOWS
AND DOOR POSITIONS CAN BE AMENDED.

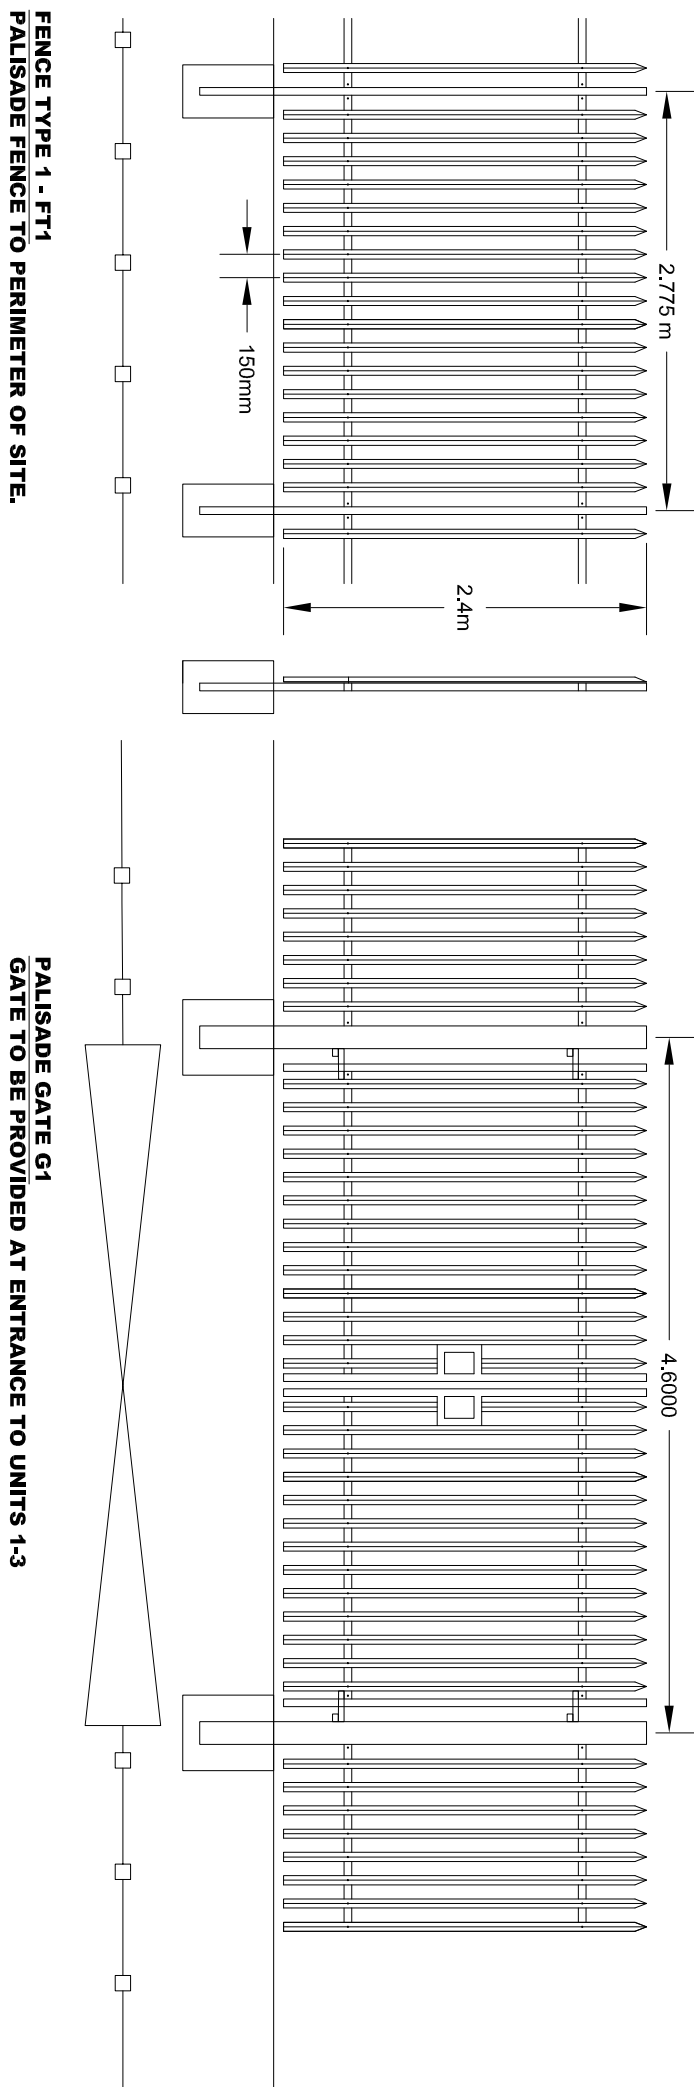

PALISADE FENCE TO PERIMETER OF SITE.

GATE TO BE PROVIDED AT ENTRANCE TO UNITS 1-3

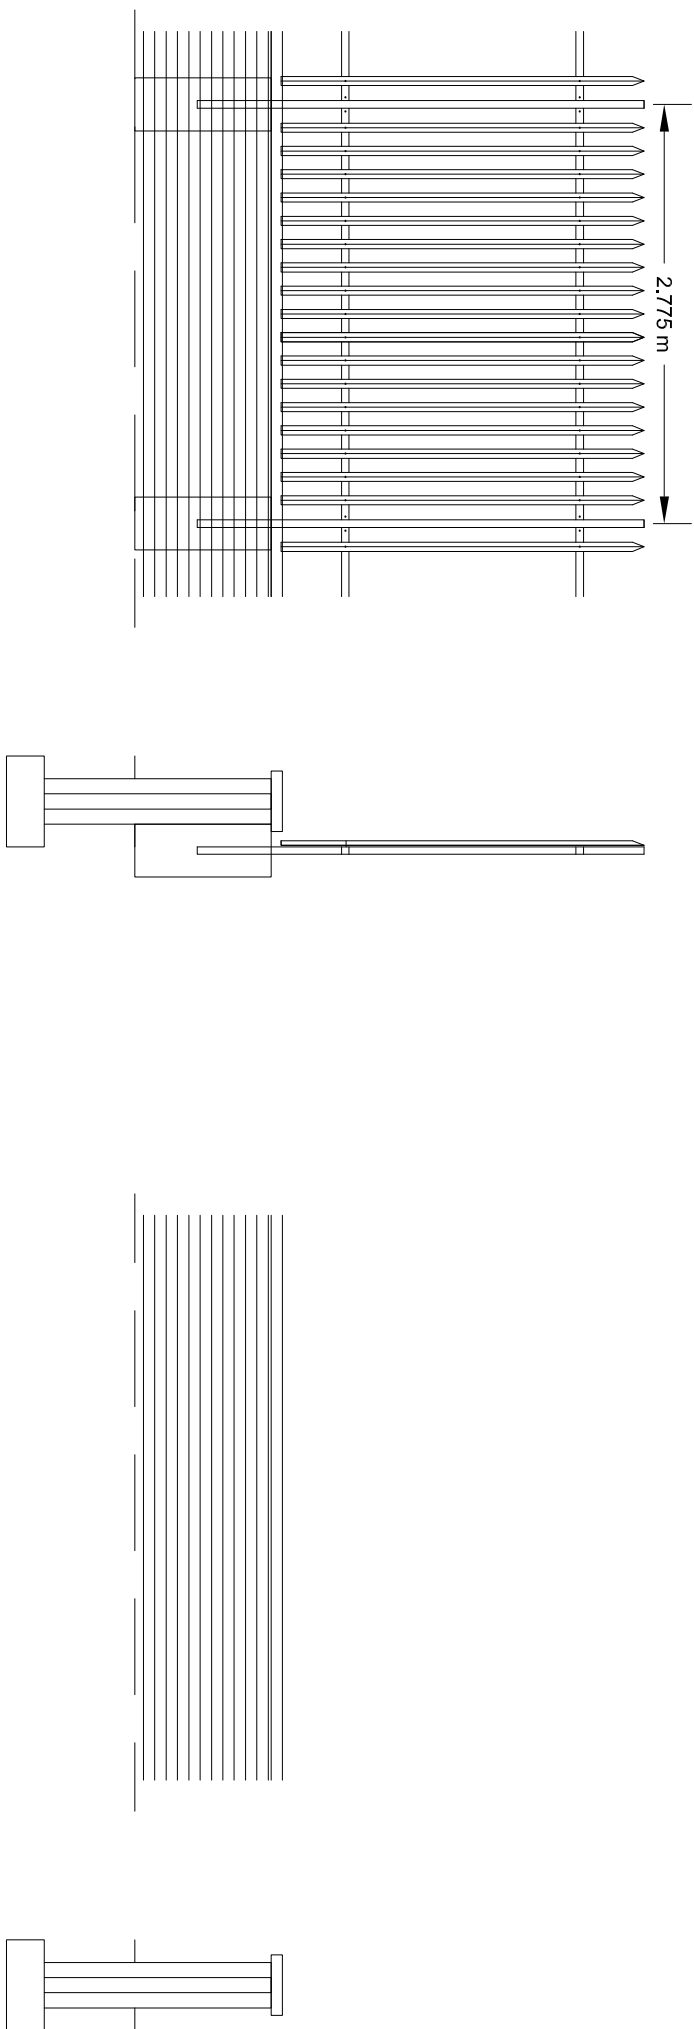


WALL TYPE 1 - WT1
FAIR FACED FACING BRICK RETAINING WALL
CONCRETE CAPPING


WALL TYPE 2 - WT2
FAIR FACED FACING BRICK RETAINING WALL
CONCRETE CAPPING

BOUNDARY DETAILS - REFER TO SITE PLAN FOR LOCATIONS

PLANS - WORKSHOP

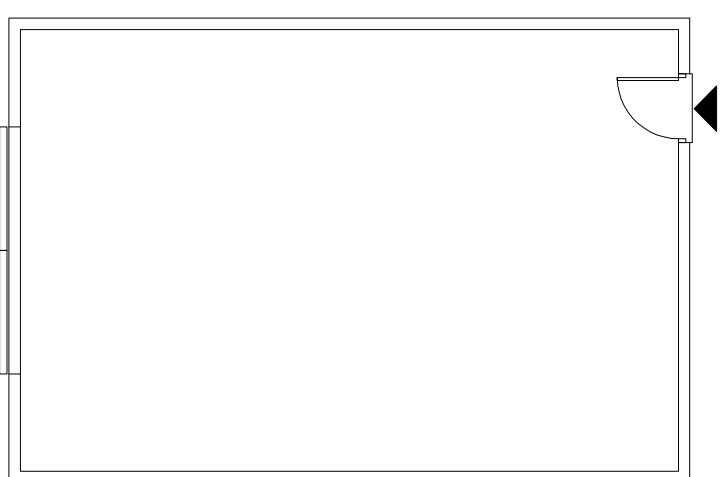

FLOOR PLAN.

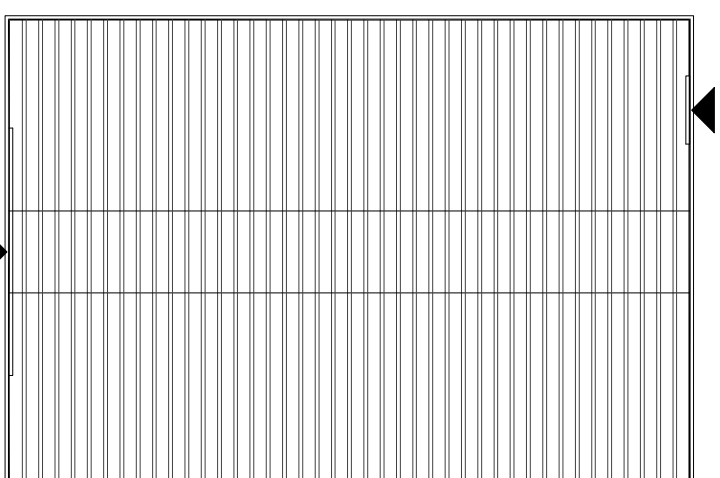


ROOF PLAN.



SITE PLAN

EXAMPLE IMAGES

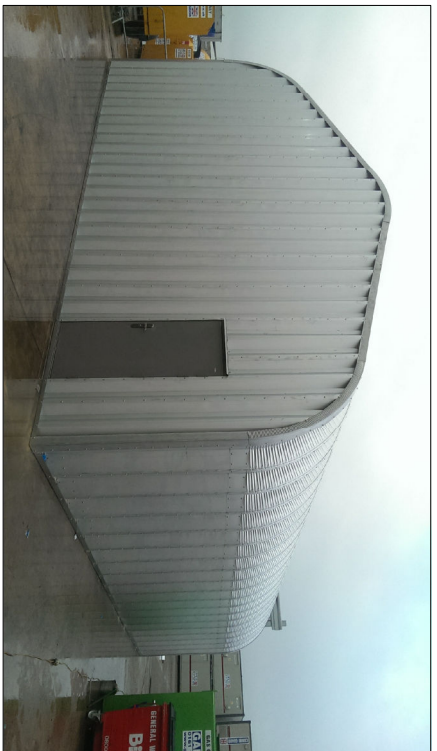

NOTES

EXISTING EASEMENTS CROSSING SITE,
STRUCTURES TO BE TEMPORARY AND
BUILT ON SIMPLE RAFT FOUNDATIONS.
EXCAVATION KEPT TO A MINIMUM
WORKSHOPS TO BE STEEL FRAME
MODULAR BUILDINGS.
WELFARE UNITS ON SITE TO BE
PORTAKABIN TYPE UNITS OR SIMILAR
MODULAR BUILDINGS.
METHOD STATEMENT TO BE PROVIDED
BEFORE ANY ERECTION OF BUILDINGS
ON SITE AND AGREED WITH
NORTHUMBRIAN WATER.

PLANNING			
REF / DATE	LAND ADJACENT TO FILLING STATION - JARROW ROAD	AA CONSTRUCTION LTD	GRADING 300


