



EXISTING REAR ELEVATION




EXISTING FRONT ELEVATION

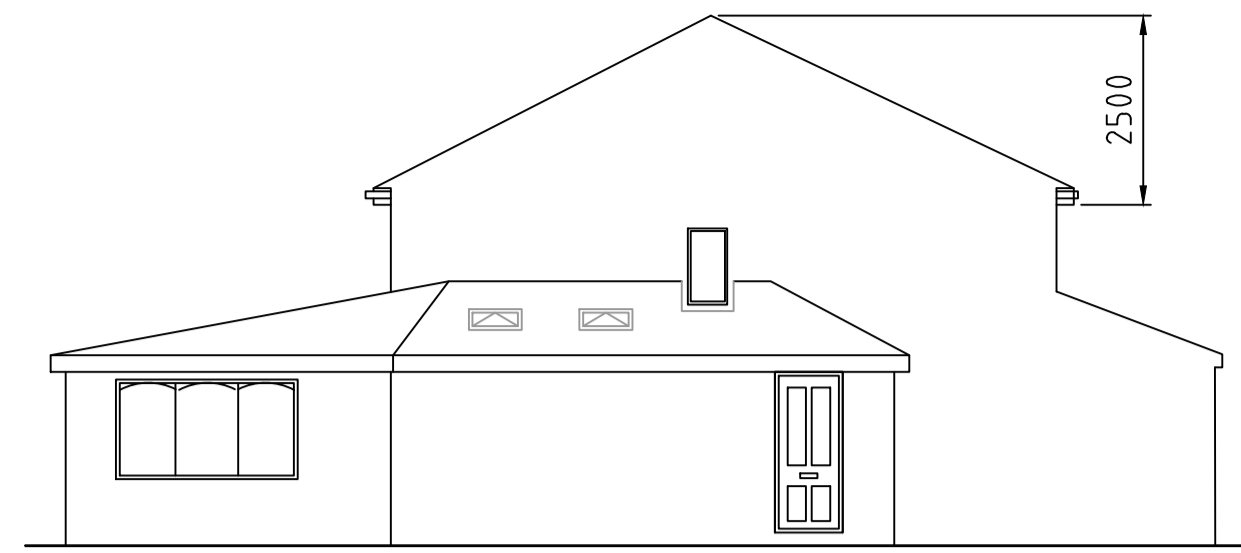


EXISTING SIDE ELEVATION ON 'A'

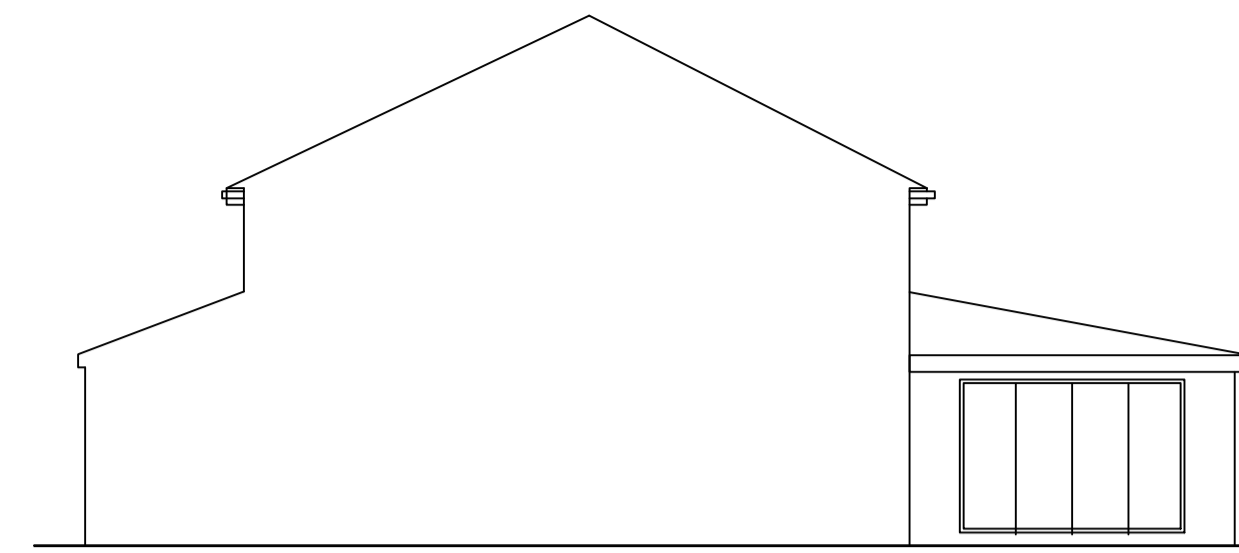


EXISTING SIDE ELEVATION ON 'B'

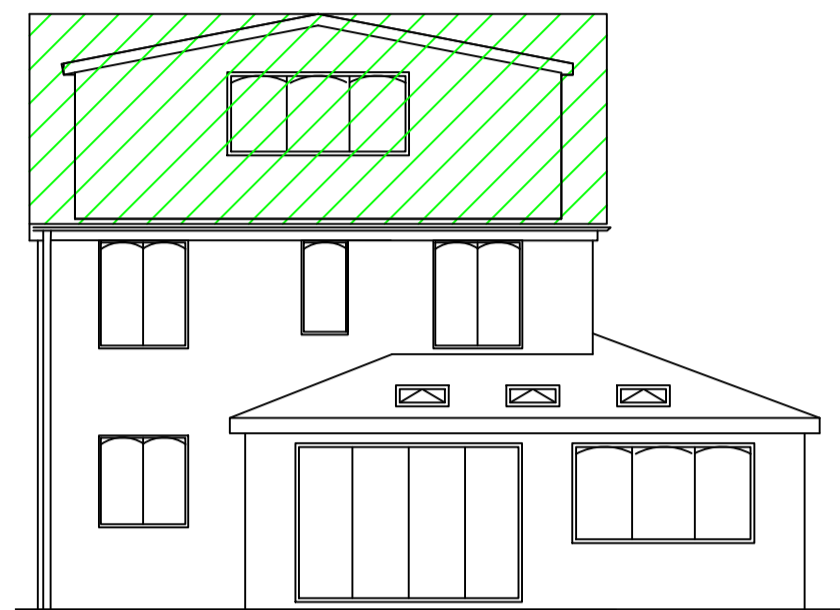


PROPOSED REAR ELEVATION

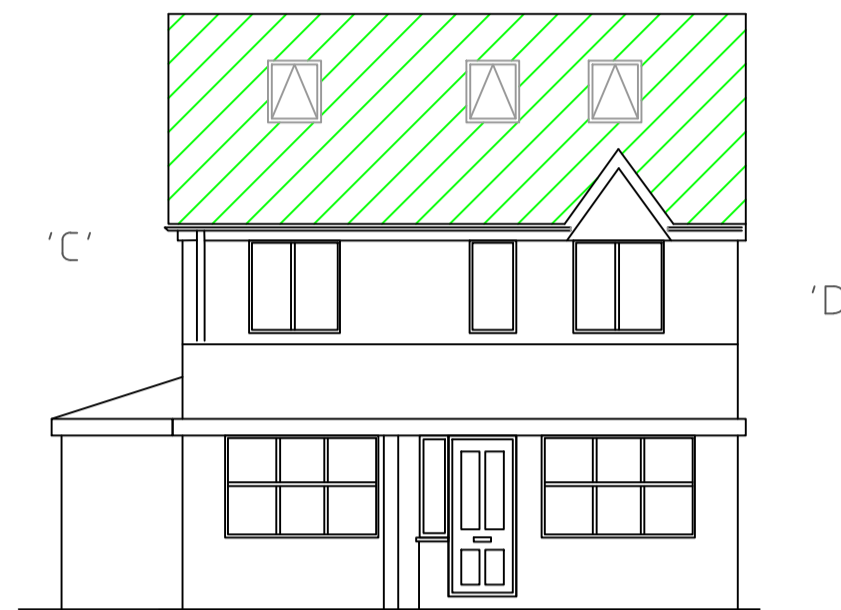


PROPOSED FRONT ELEVATION

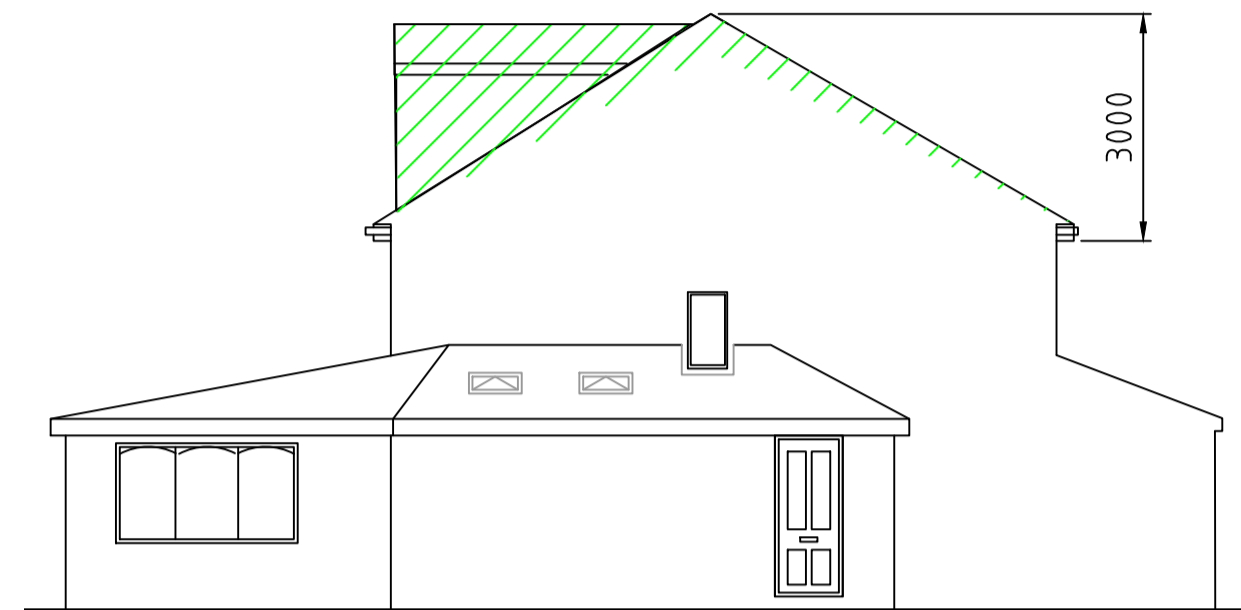



PROPOSED SIDE ELEVATION ON 'C'

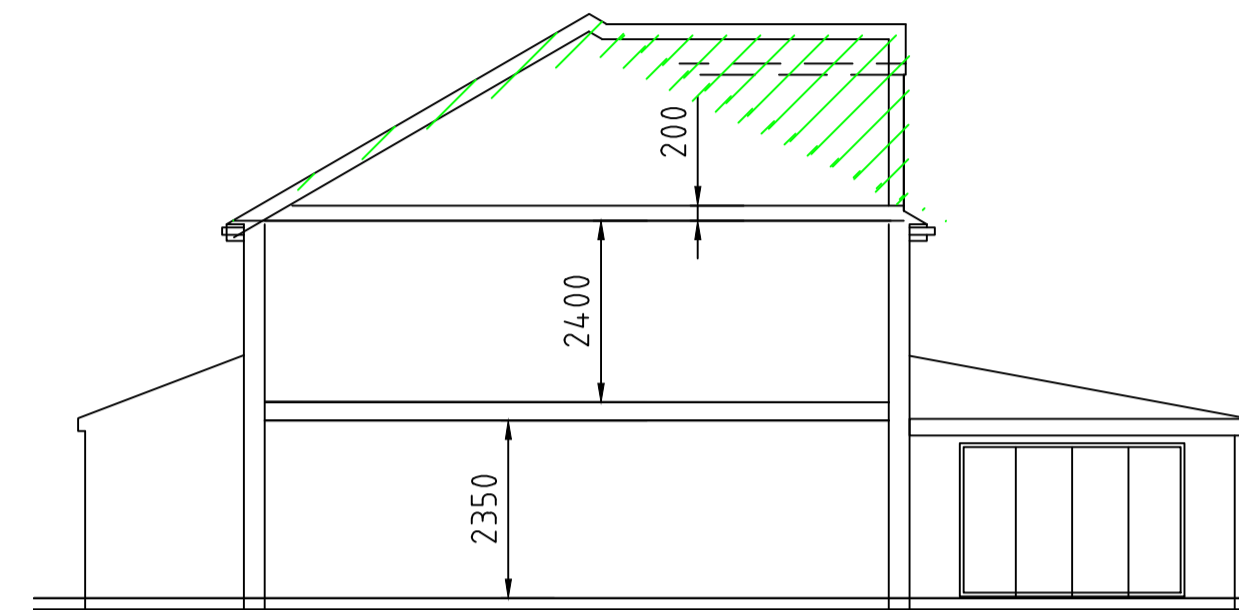


PROPOSED SIDE ELEVATION ON 'D'

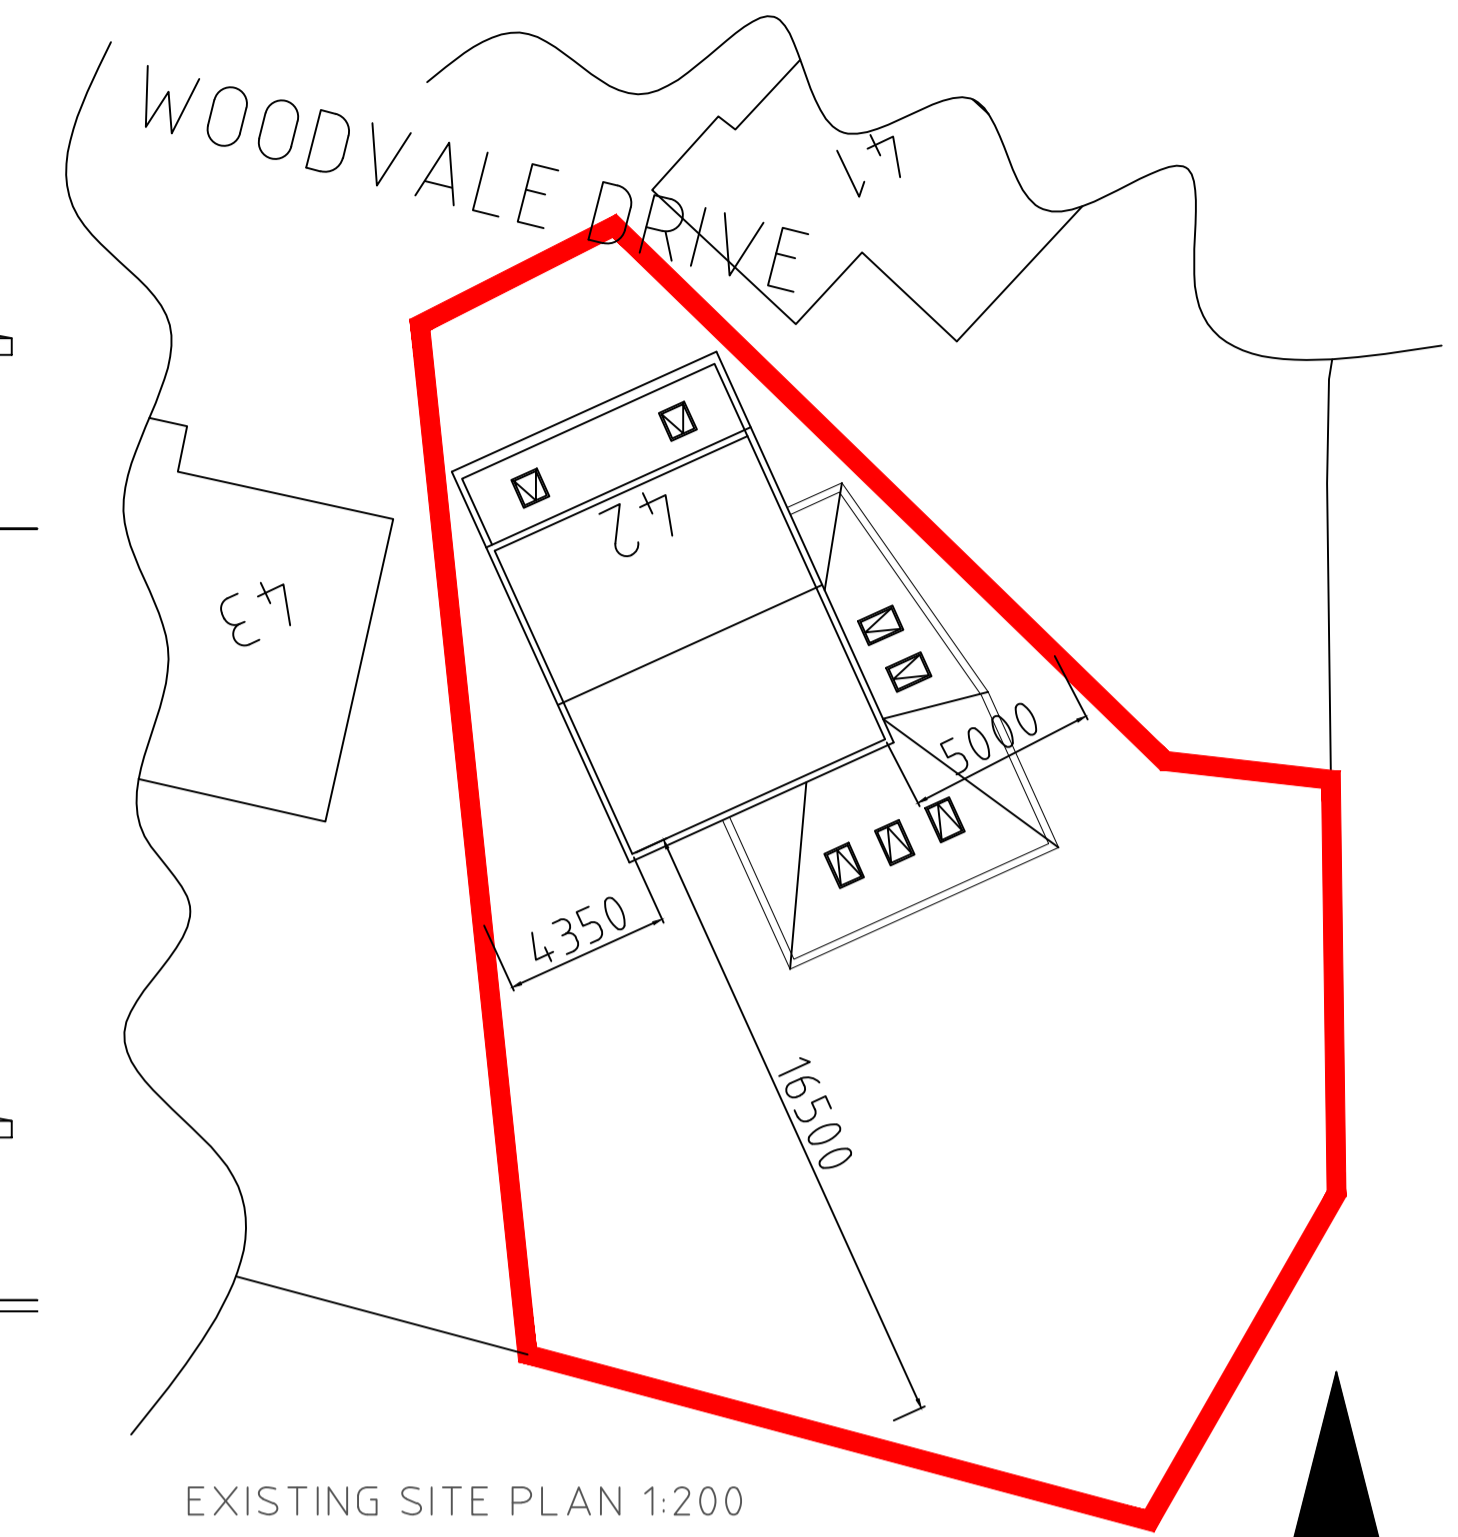


EXISTING SITE PLAN 1:200

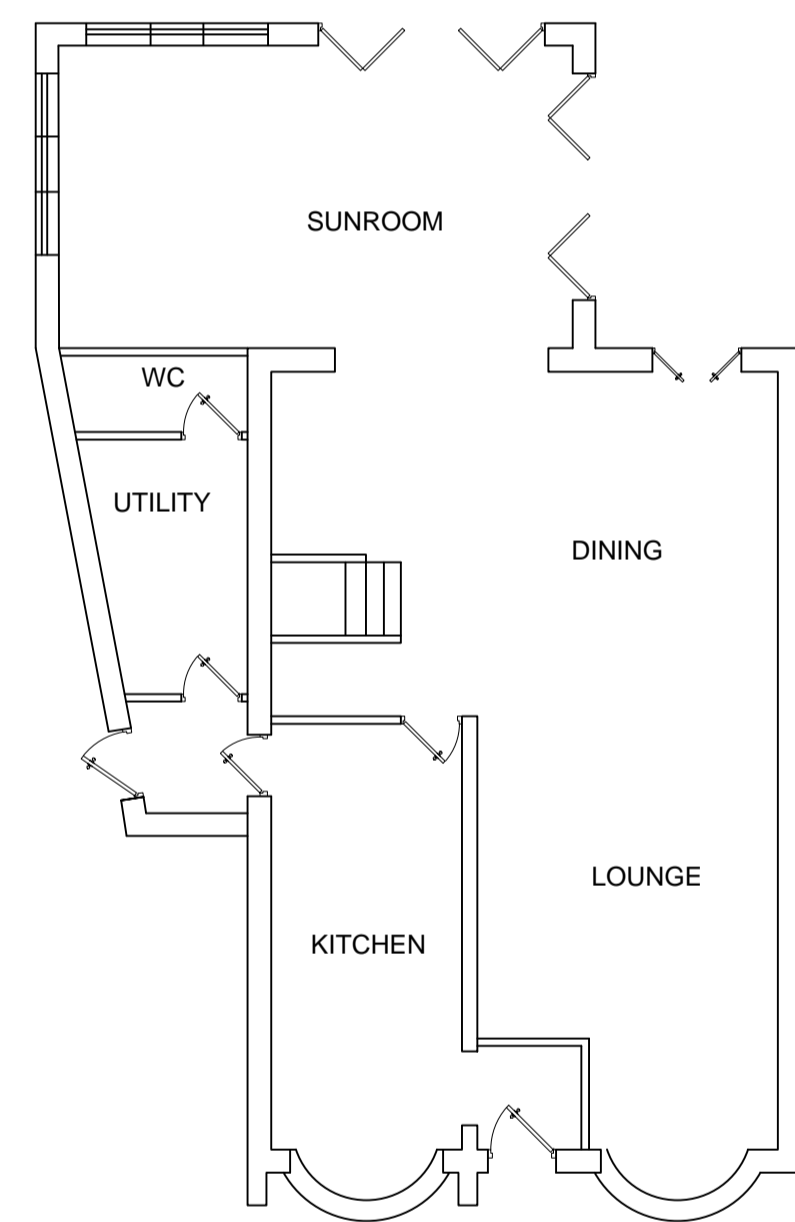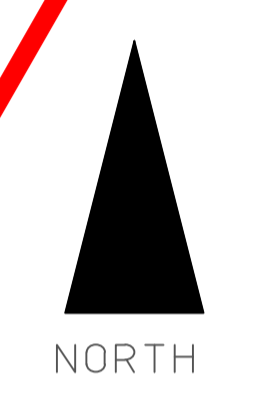


PROPOSED GROUND FLOOR PLAN

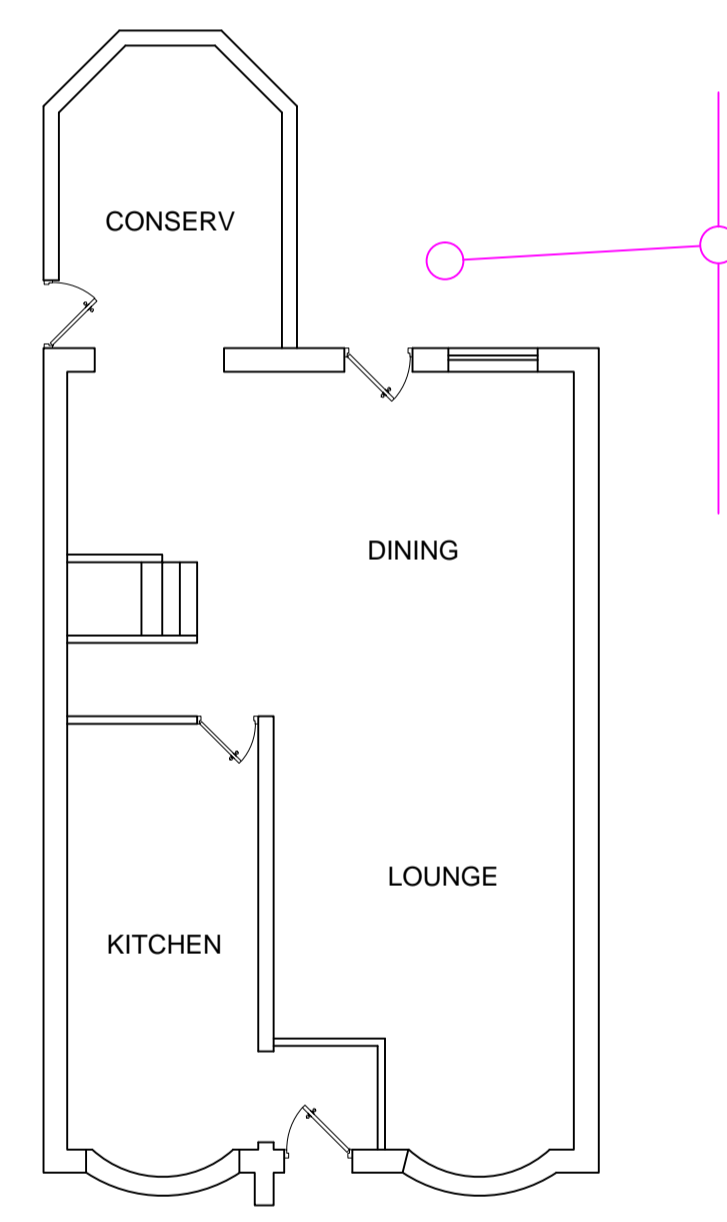


EXISTING GROUND FLOOR PLAN

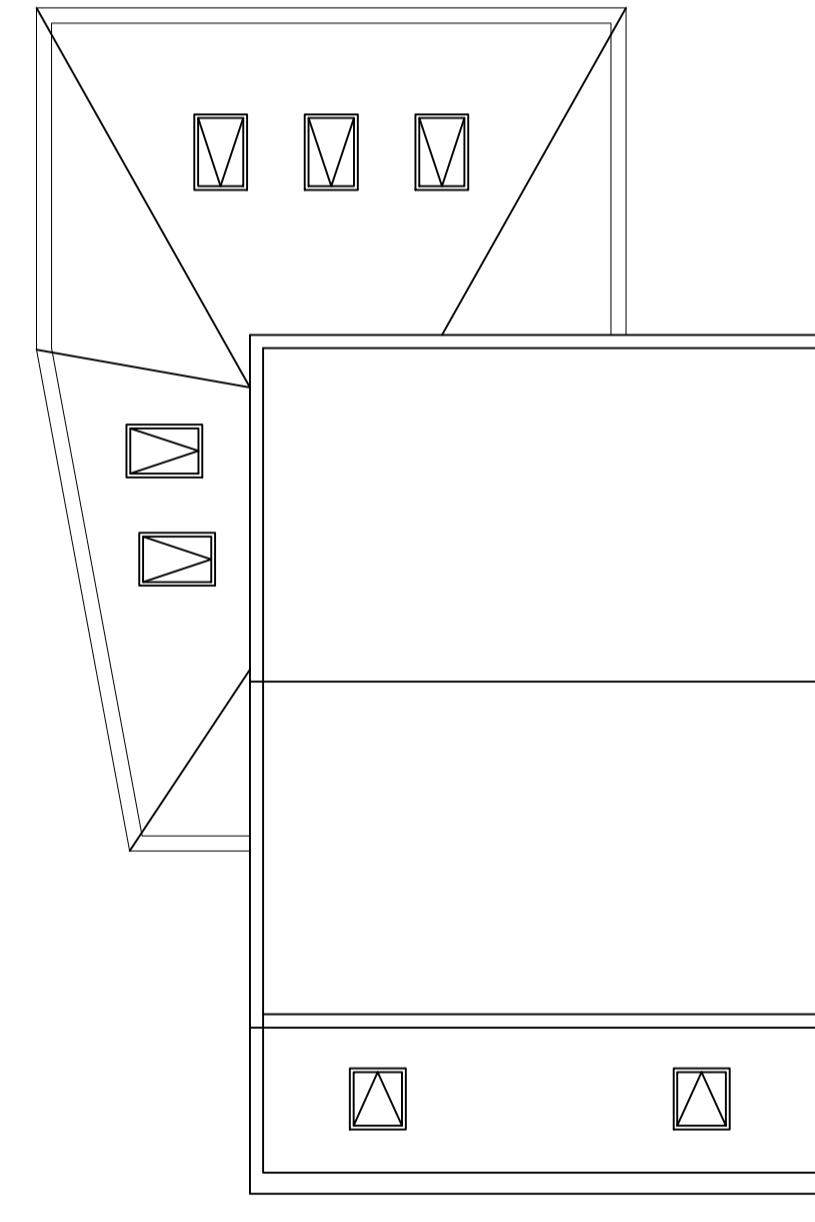

EXISTING ROOF PLAN

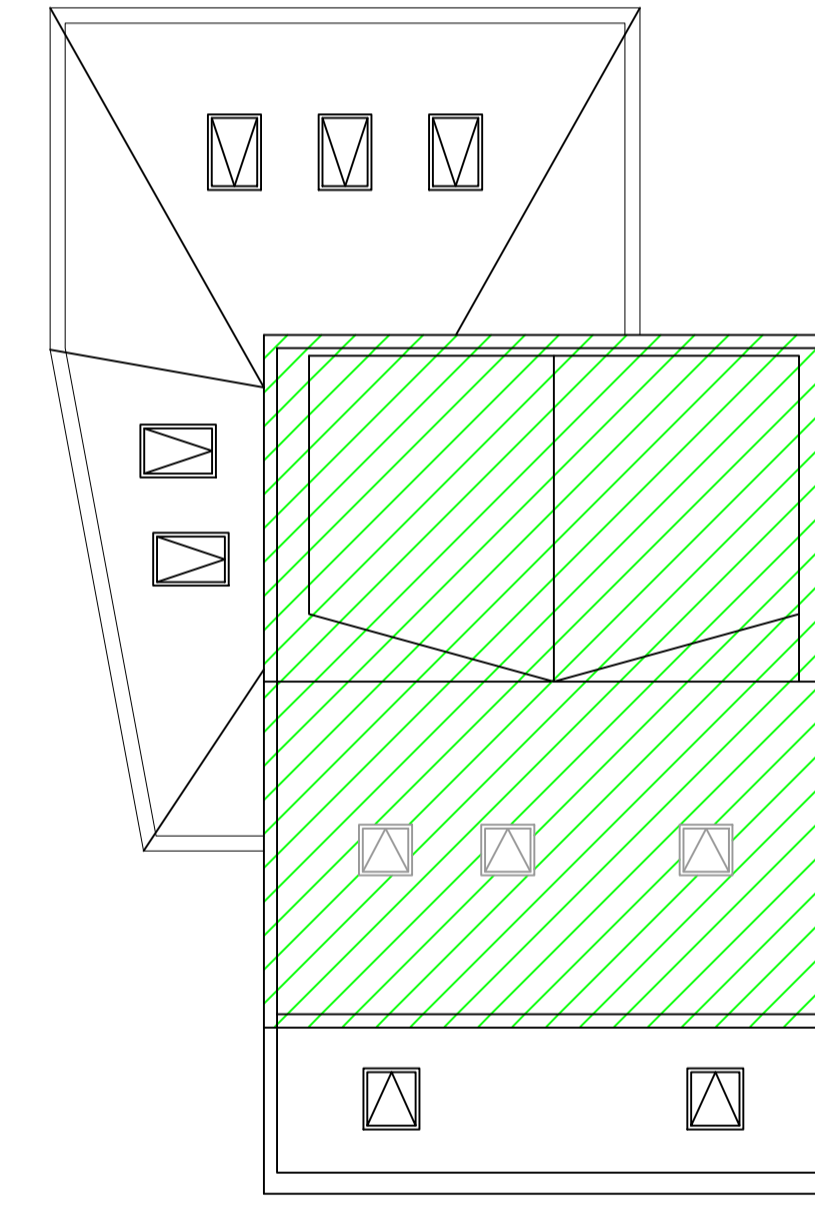

PROPOSED ROOF PLAN

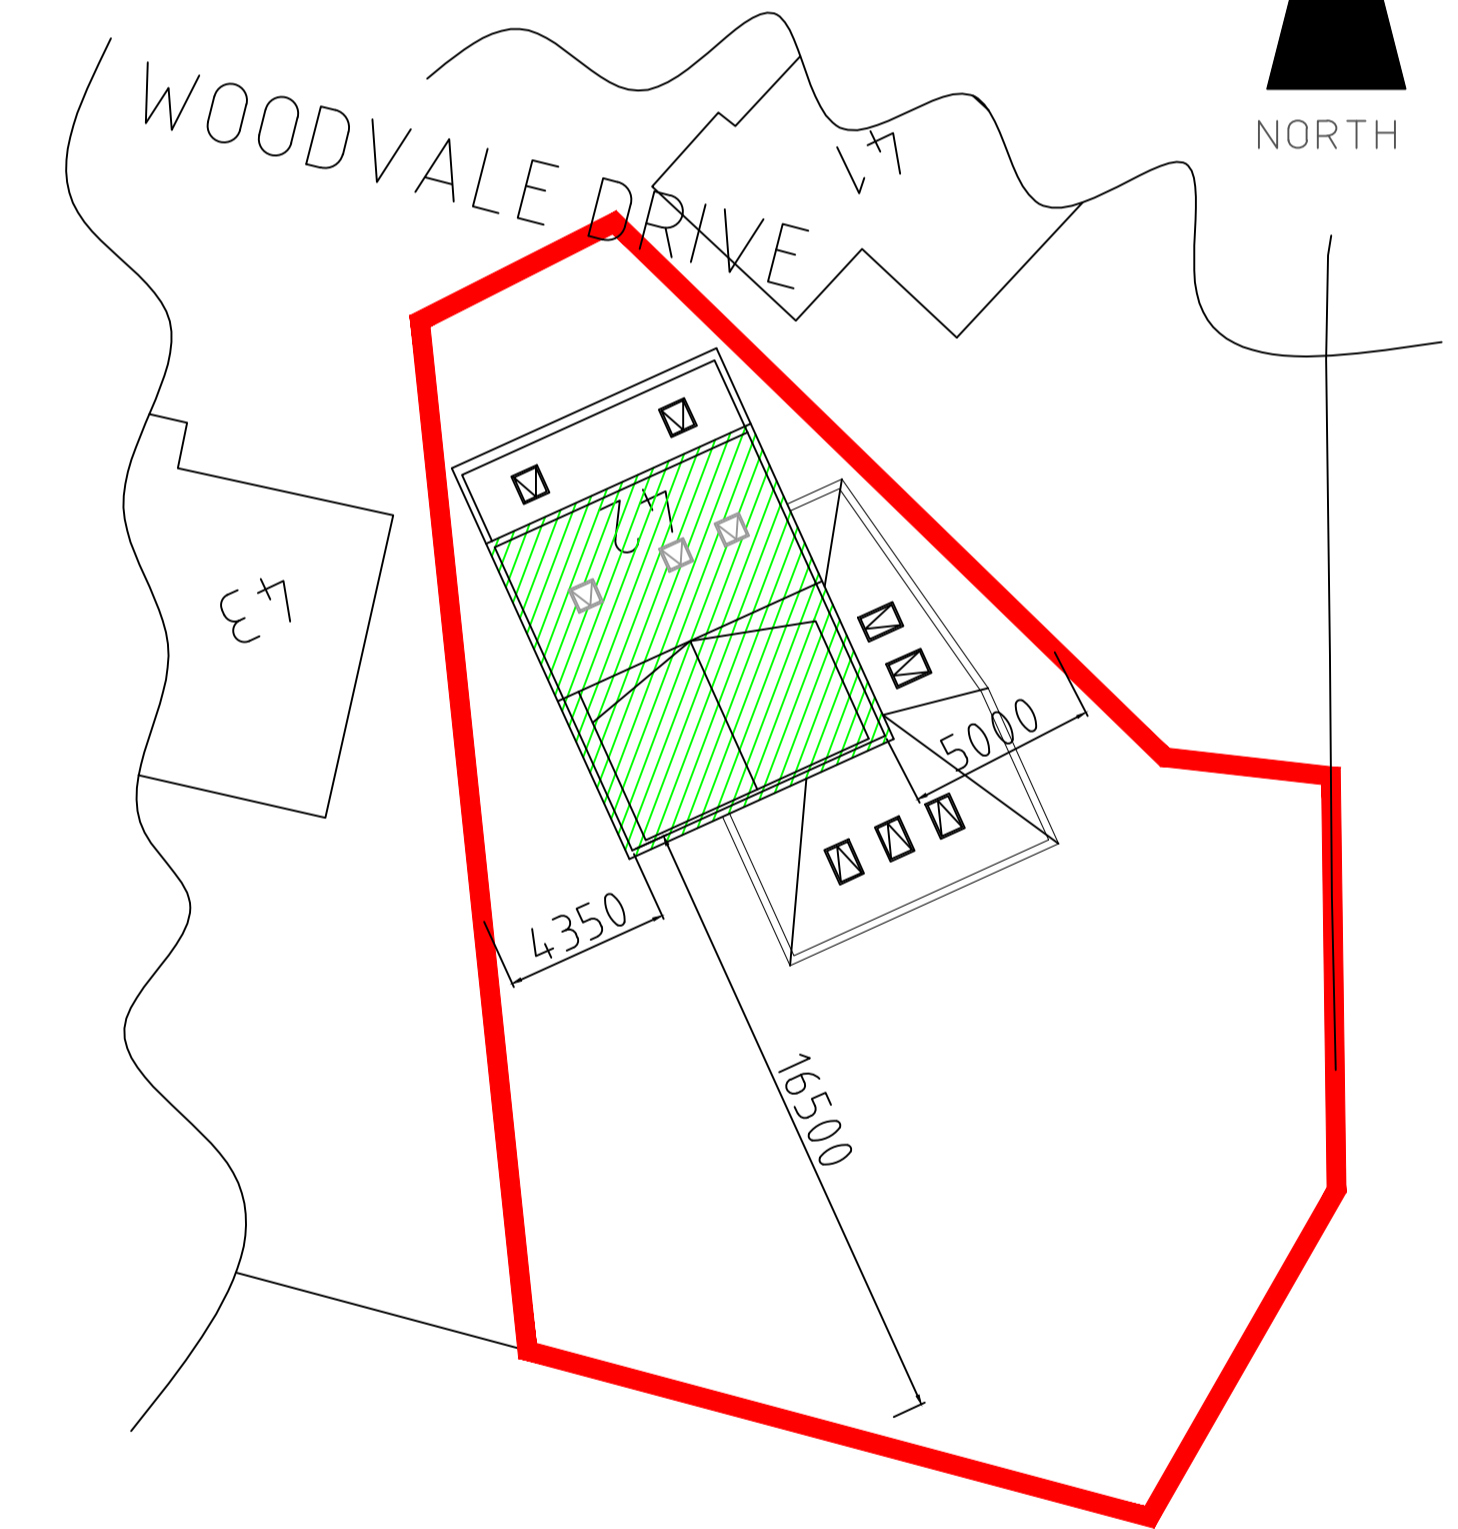

PROPOSED SITE PLAN 1:200

NB. WORKS SUBJECT TO APPROVAL BY LOCAL BUILDING CONTROL DEPARTMENT NO WORKS TO START UNTIL APPROVAL HAS BEEN GRANTED. BUILDER TO BE RESPONSIBLE FOR CHECKING ALL DIMENSIONS, PITCHES ETC. DESIGNATED OR NOT - PRIOR TO PRICING - BUYING - BUILDING. METHODS / MATERIALS SHOWN ARE INDICATIVE ONLY - OTHERS MAY BE SUBSTITUTED SUBJECT TO APPROVAL BY THE BUILDING INSPECTOR / CLIENT. DO NOT SCALE FROM THIS DRAWING

CLIENT:	SHARON MARTIN
ADDRESS:	42 WOODVALE DRIVE HEBBURN NE31 1RA
TITLE:	PROPOSED LOFT CONVERSION ROOF LIFT BY 500mm
	FEB 2020 1/100 @ A1