



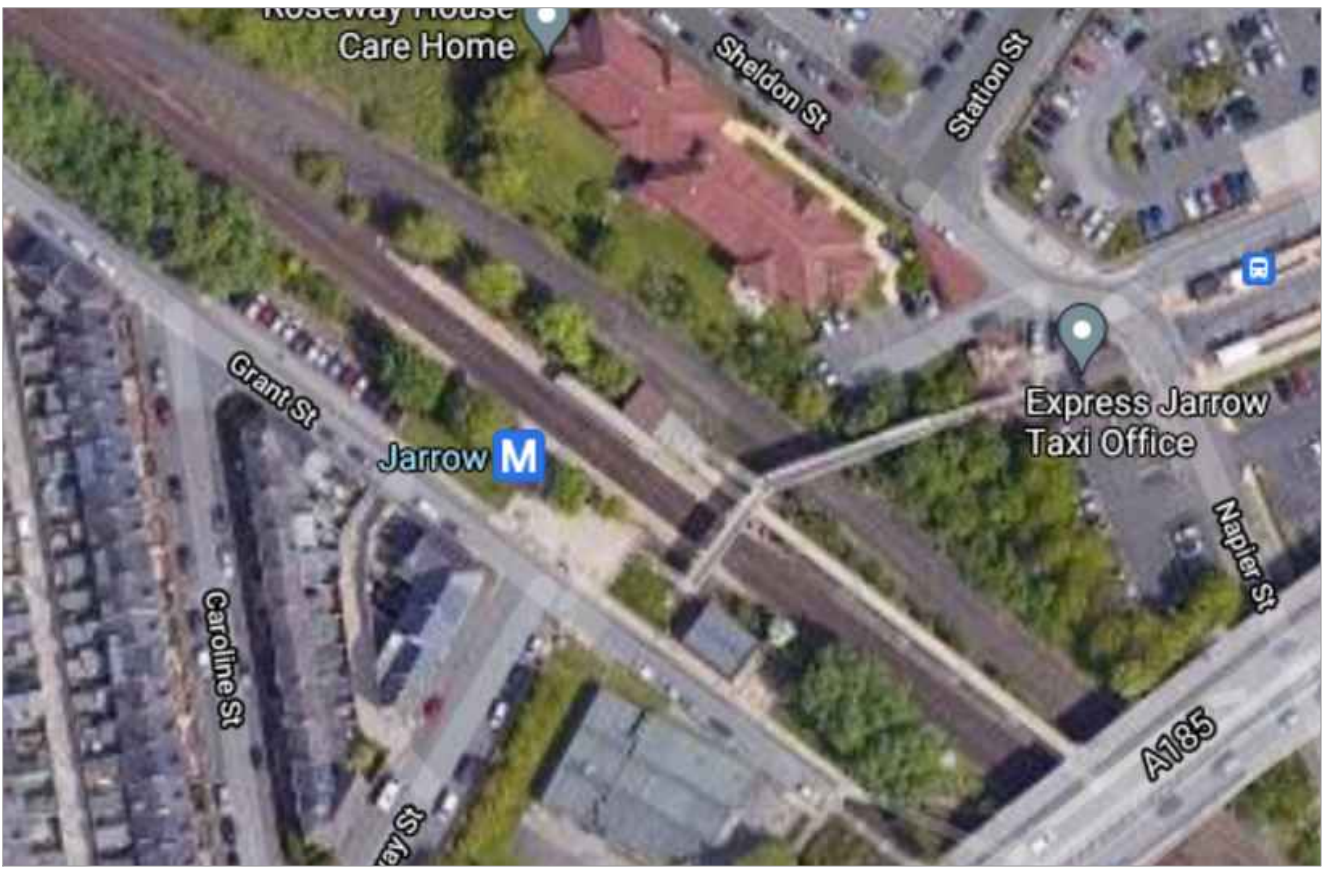


JARROW STATION PLATFORM 1 & 2 - NTS

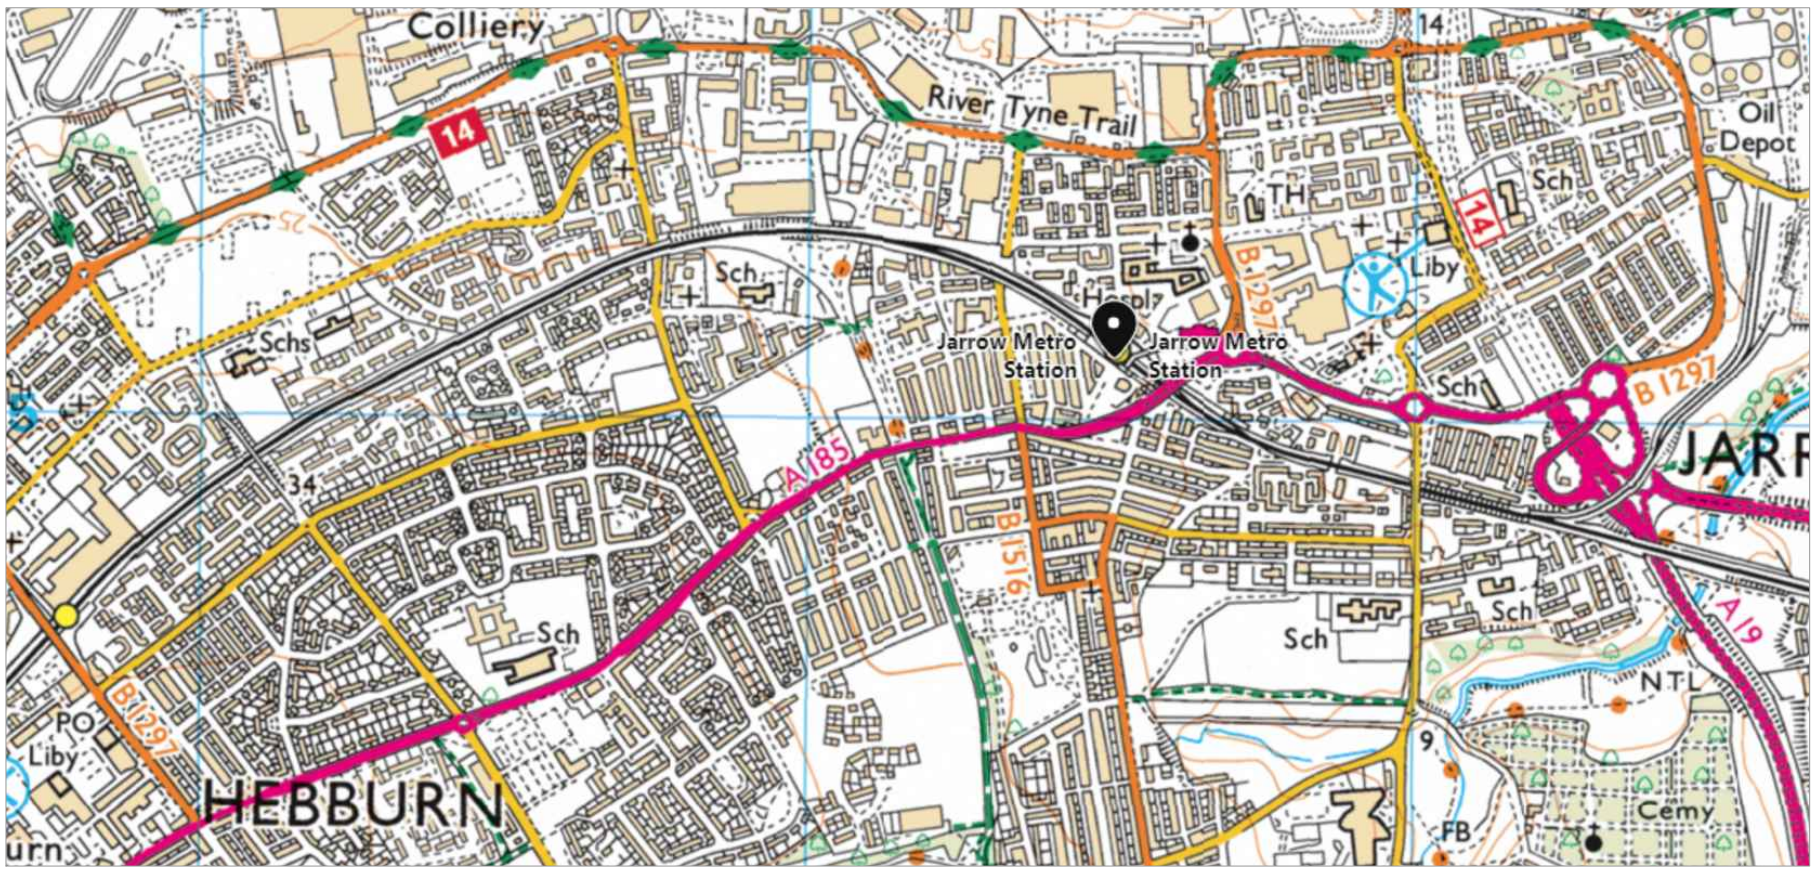

LOCATION MAP - NTS

LEGEND:

[Black line]	EXISTING
[Blue line]	MODIFIED EXISTING
[Green line]	DEMOLISHED/ REMOVED EXISTING
[Red line]	PROPOSED

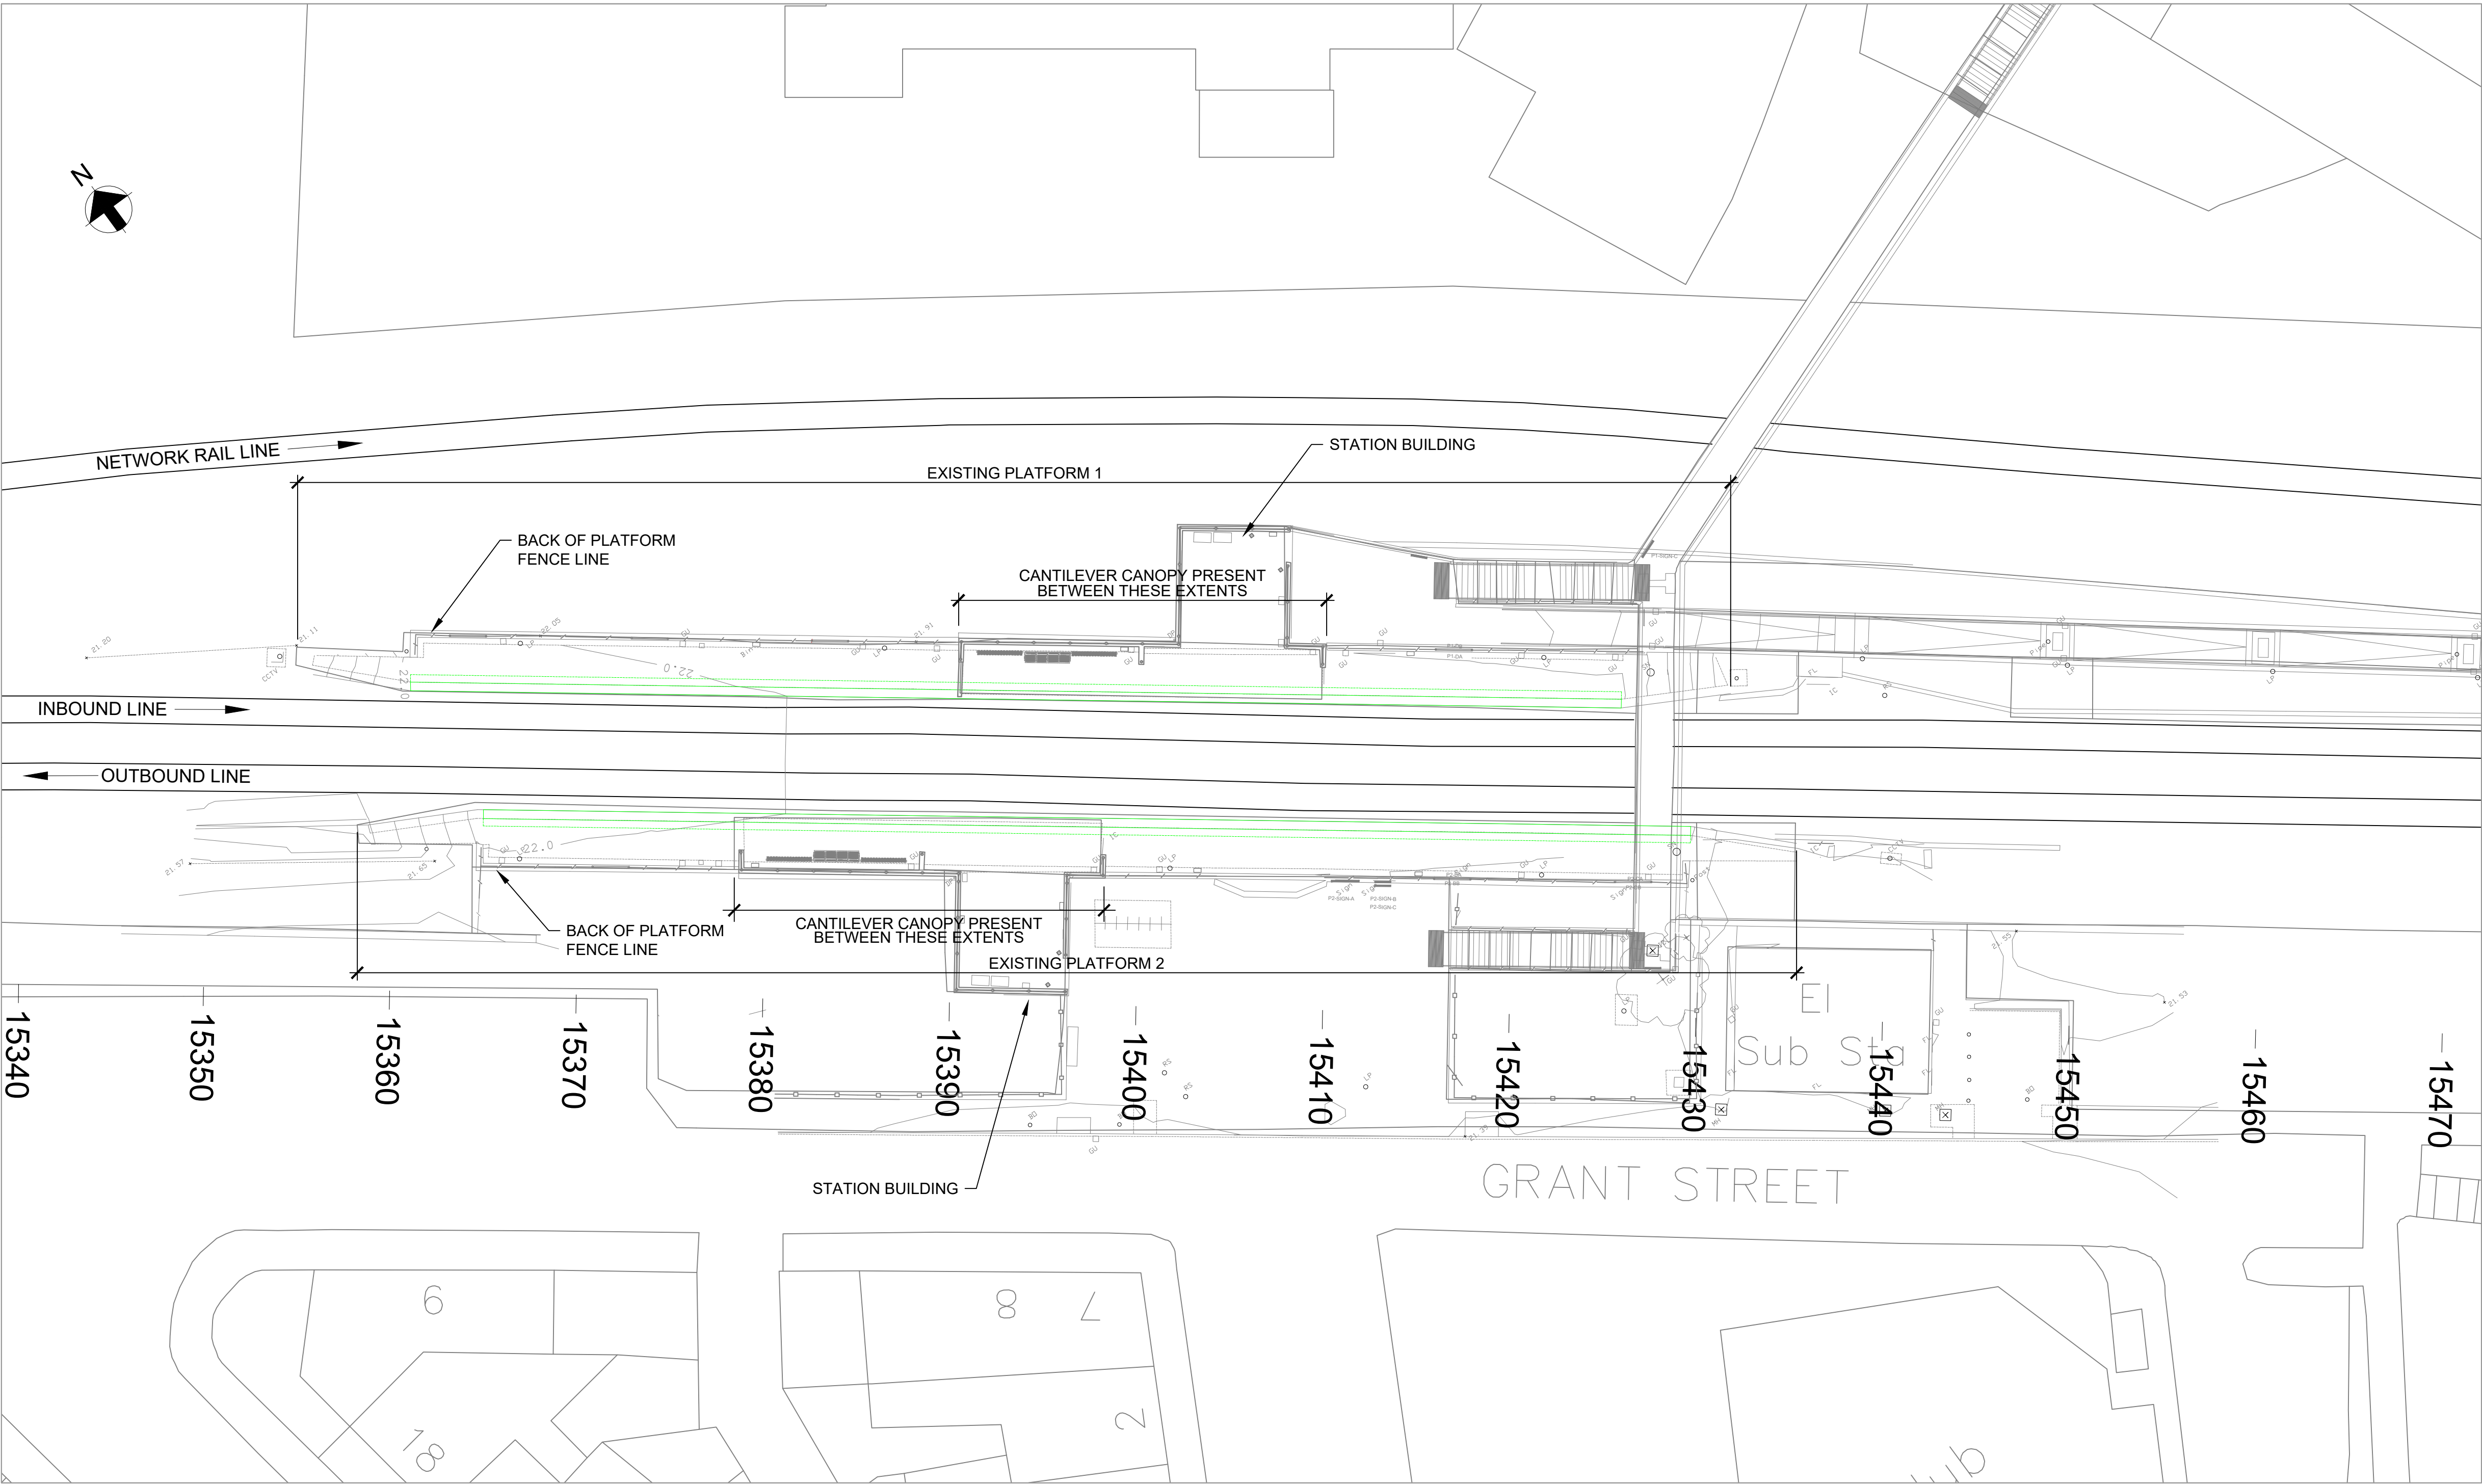

PLAN - 1:200

Rev	Date	Description	Drwn	Chd	Appd
Do not scale. Uncontrolled when printed. Please advise any anomalies with this drawing to the Nexus Engineering Drawing Office. This drawing is the sole property and copyright of Nexus and may not be disclosed to any third party or reproduced in whole or in part without the prior written consent of an authorised representative of Nexus. Copyright © Nexus					
		Nexus Nexus Rail Headquarters Gosforth Industrial Estate Newcastle Upon Tyne NE3 1XW			
Drawing Status		DRAFT			
Title JARROW STATION PLATFORMS 1 & 2 EXISTING ARRANGEMENT					
Drawn by	Checked	Approved	Date	Scale	
DT	VG	TG	18.05.2021	AS SHOWN	
Drawing Number					Revision
ALZ-1234-T1T-XXX-001					-