


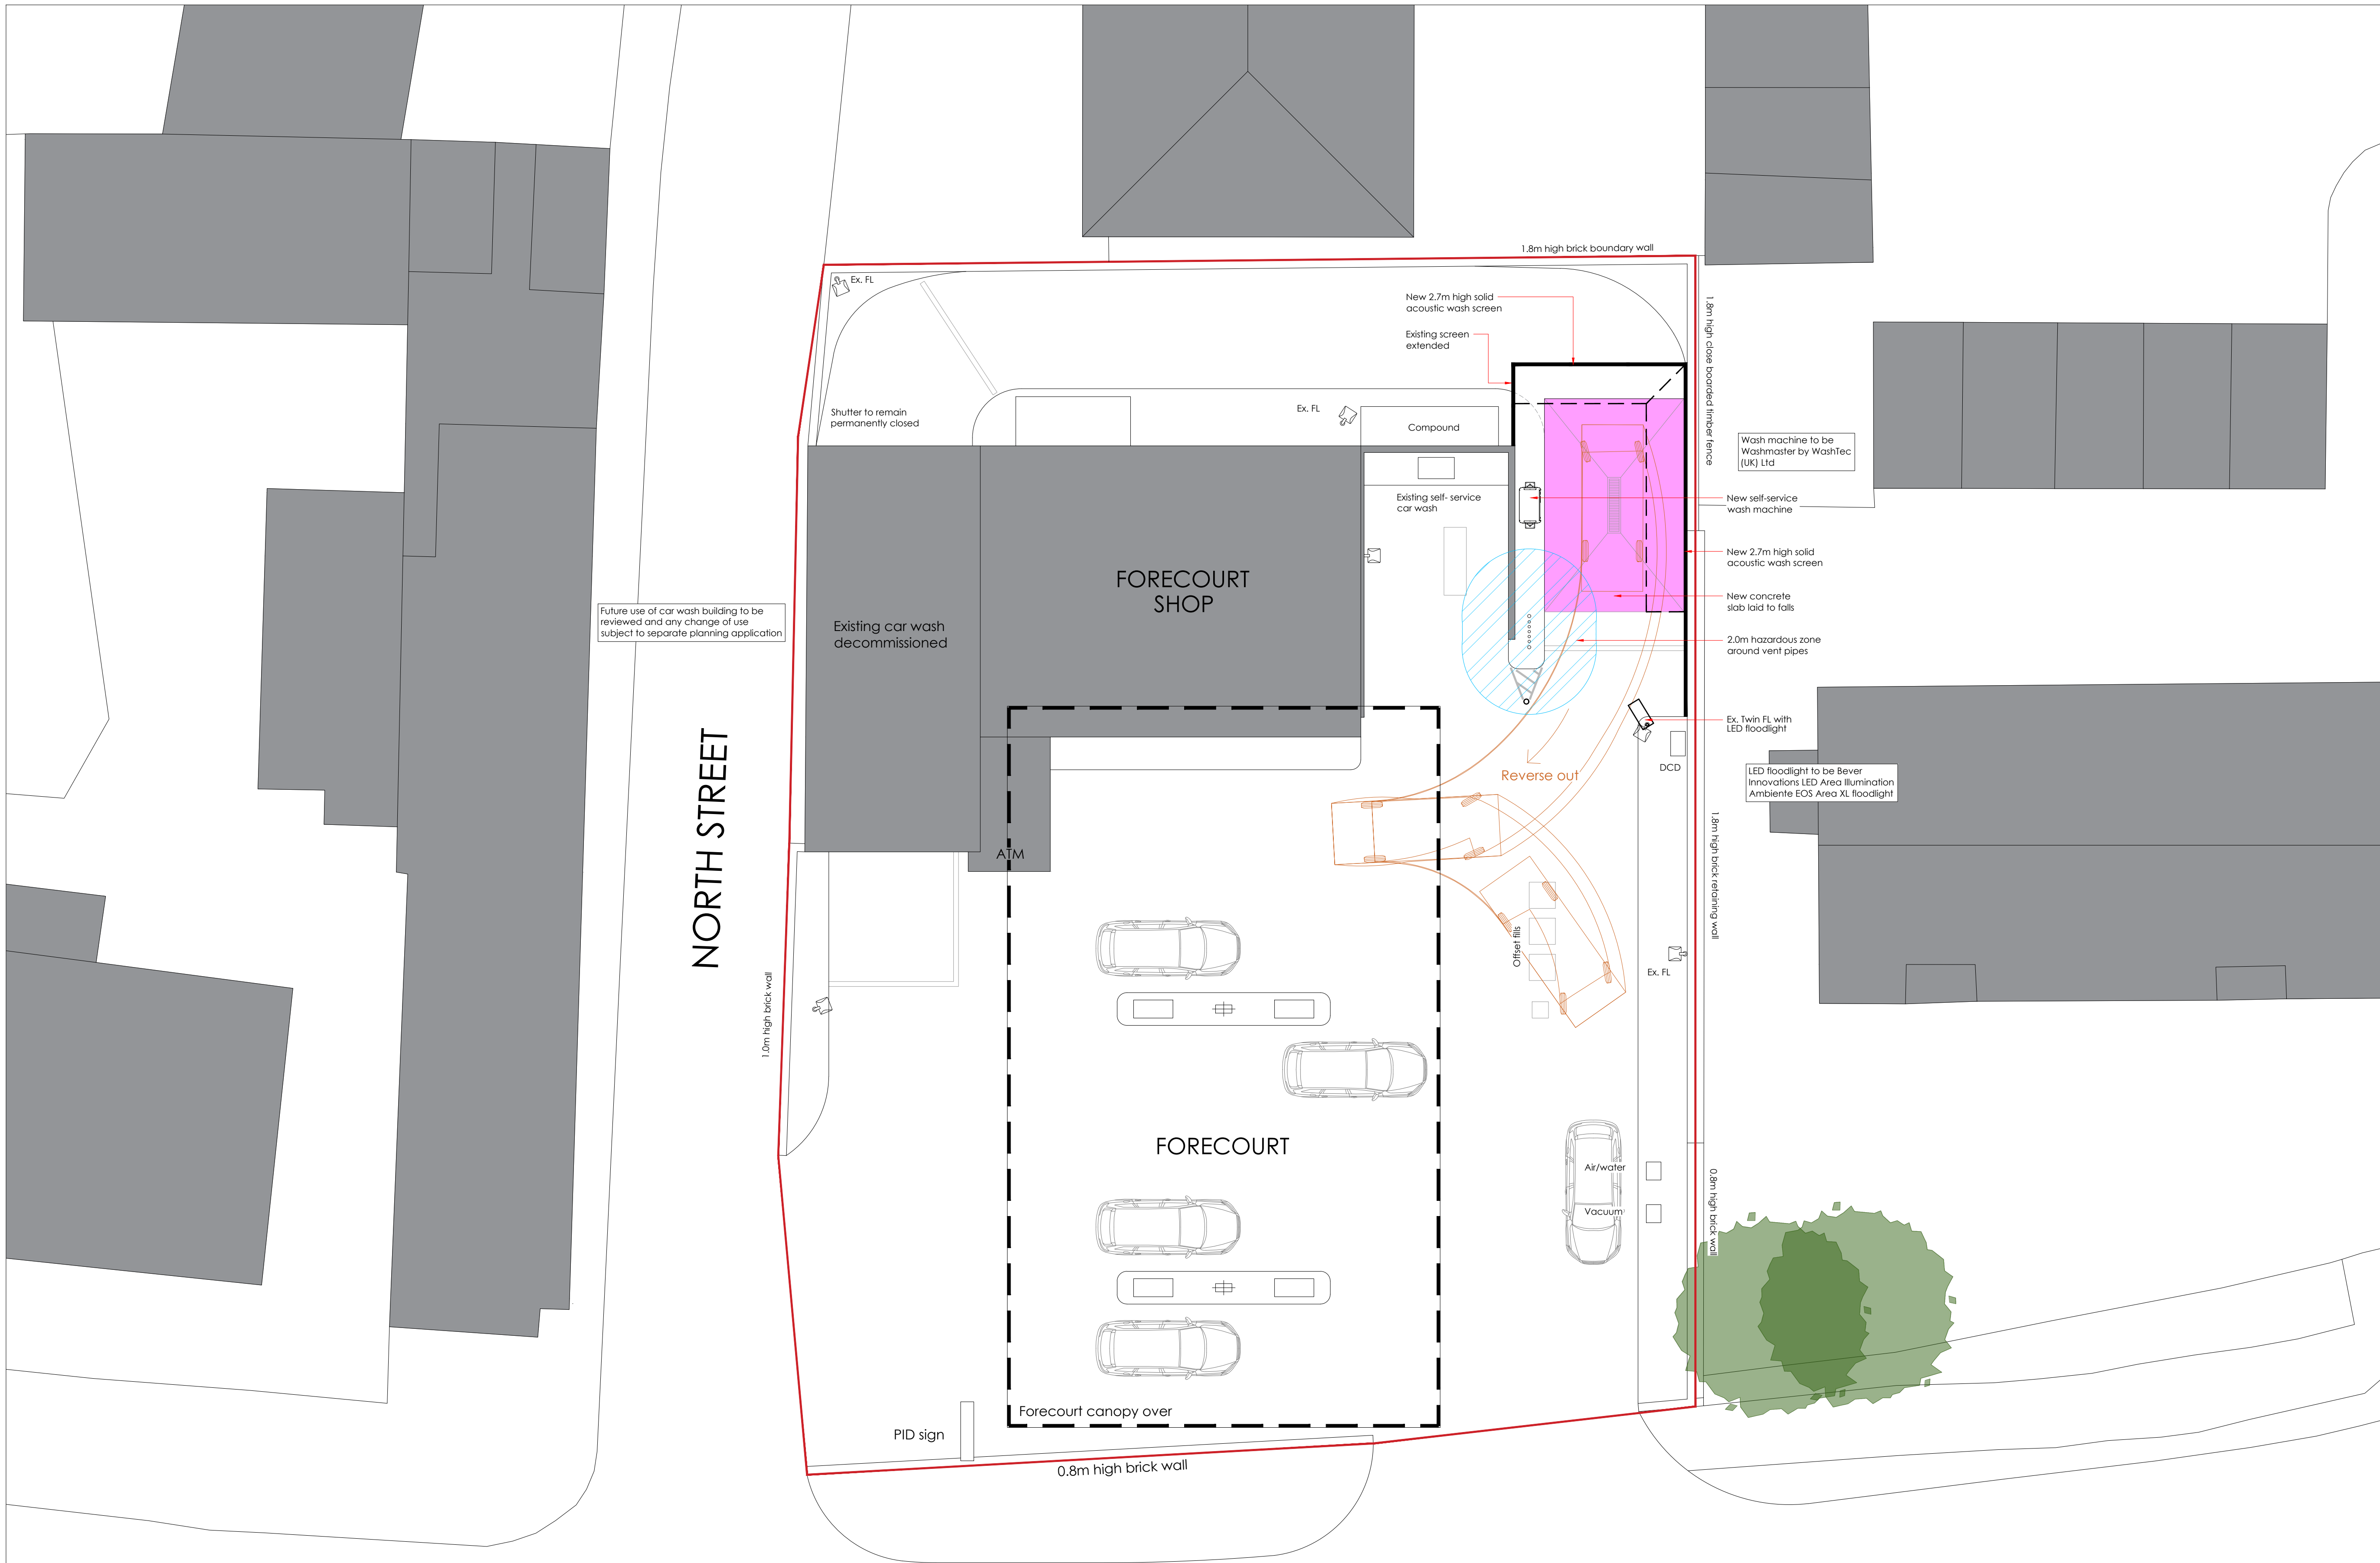

REVISIONS:		
REV	NOTE	DATE
a	New LED floodlight	July '22
b	Angled overhang	Aug '22


NOTES:

Hard copy prints may not scale accurately. All levels are in metres and dimensions in millimetres and unless specified otherwise. To be read in conjunction with all other relevant drawings and specifications.

This site has not been surveyed and is based on data supplied by others. Whist effort is made accuracy cannot be guaranteed.

Local Planning Authority:
South Tyneside Council

PROPOSED SITE LAYOUT

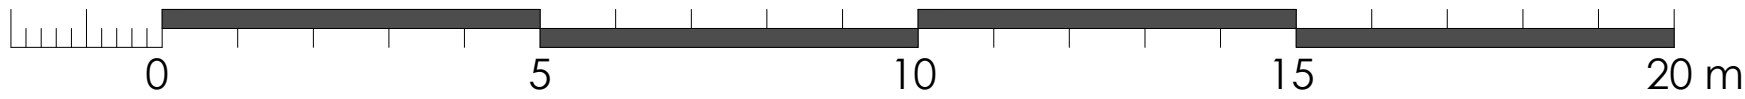

PLANNING APPLICATION
FS249 CLEADON **2022**

CLIENT **mfg**
motor fuel group

PROJECT FORMATION OF 1 no. SELF-SERVICE CAR WASH BAY

ADDRESS CLEADON SERVICE STATION
SHIELDS ROAD
CLEADON
SUNDERLAND, SR4 7PQ

TITLE PROPOSED SITE LAYOUT

SCALE	1:100 @ A1	JOB NO	21914-61
DRAWN	FE	DWG NO	PA04b
DATE	05/01/2022	REVISION	FE
CHECKED	DATE	DATE	25/08/2022

ADCOCK ASSOCIATES
8th House, Benningham Road, Shildon-upon-Avon CV37 0AQ
+44(0)1799 414202 enquiries@adcockassociates@gmail.com

DESIGN ARCHITECTURE PROJECT MANAGEMENT