


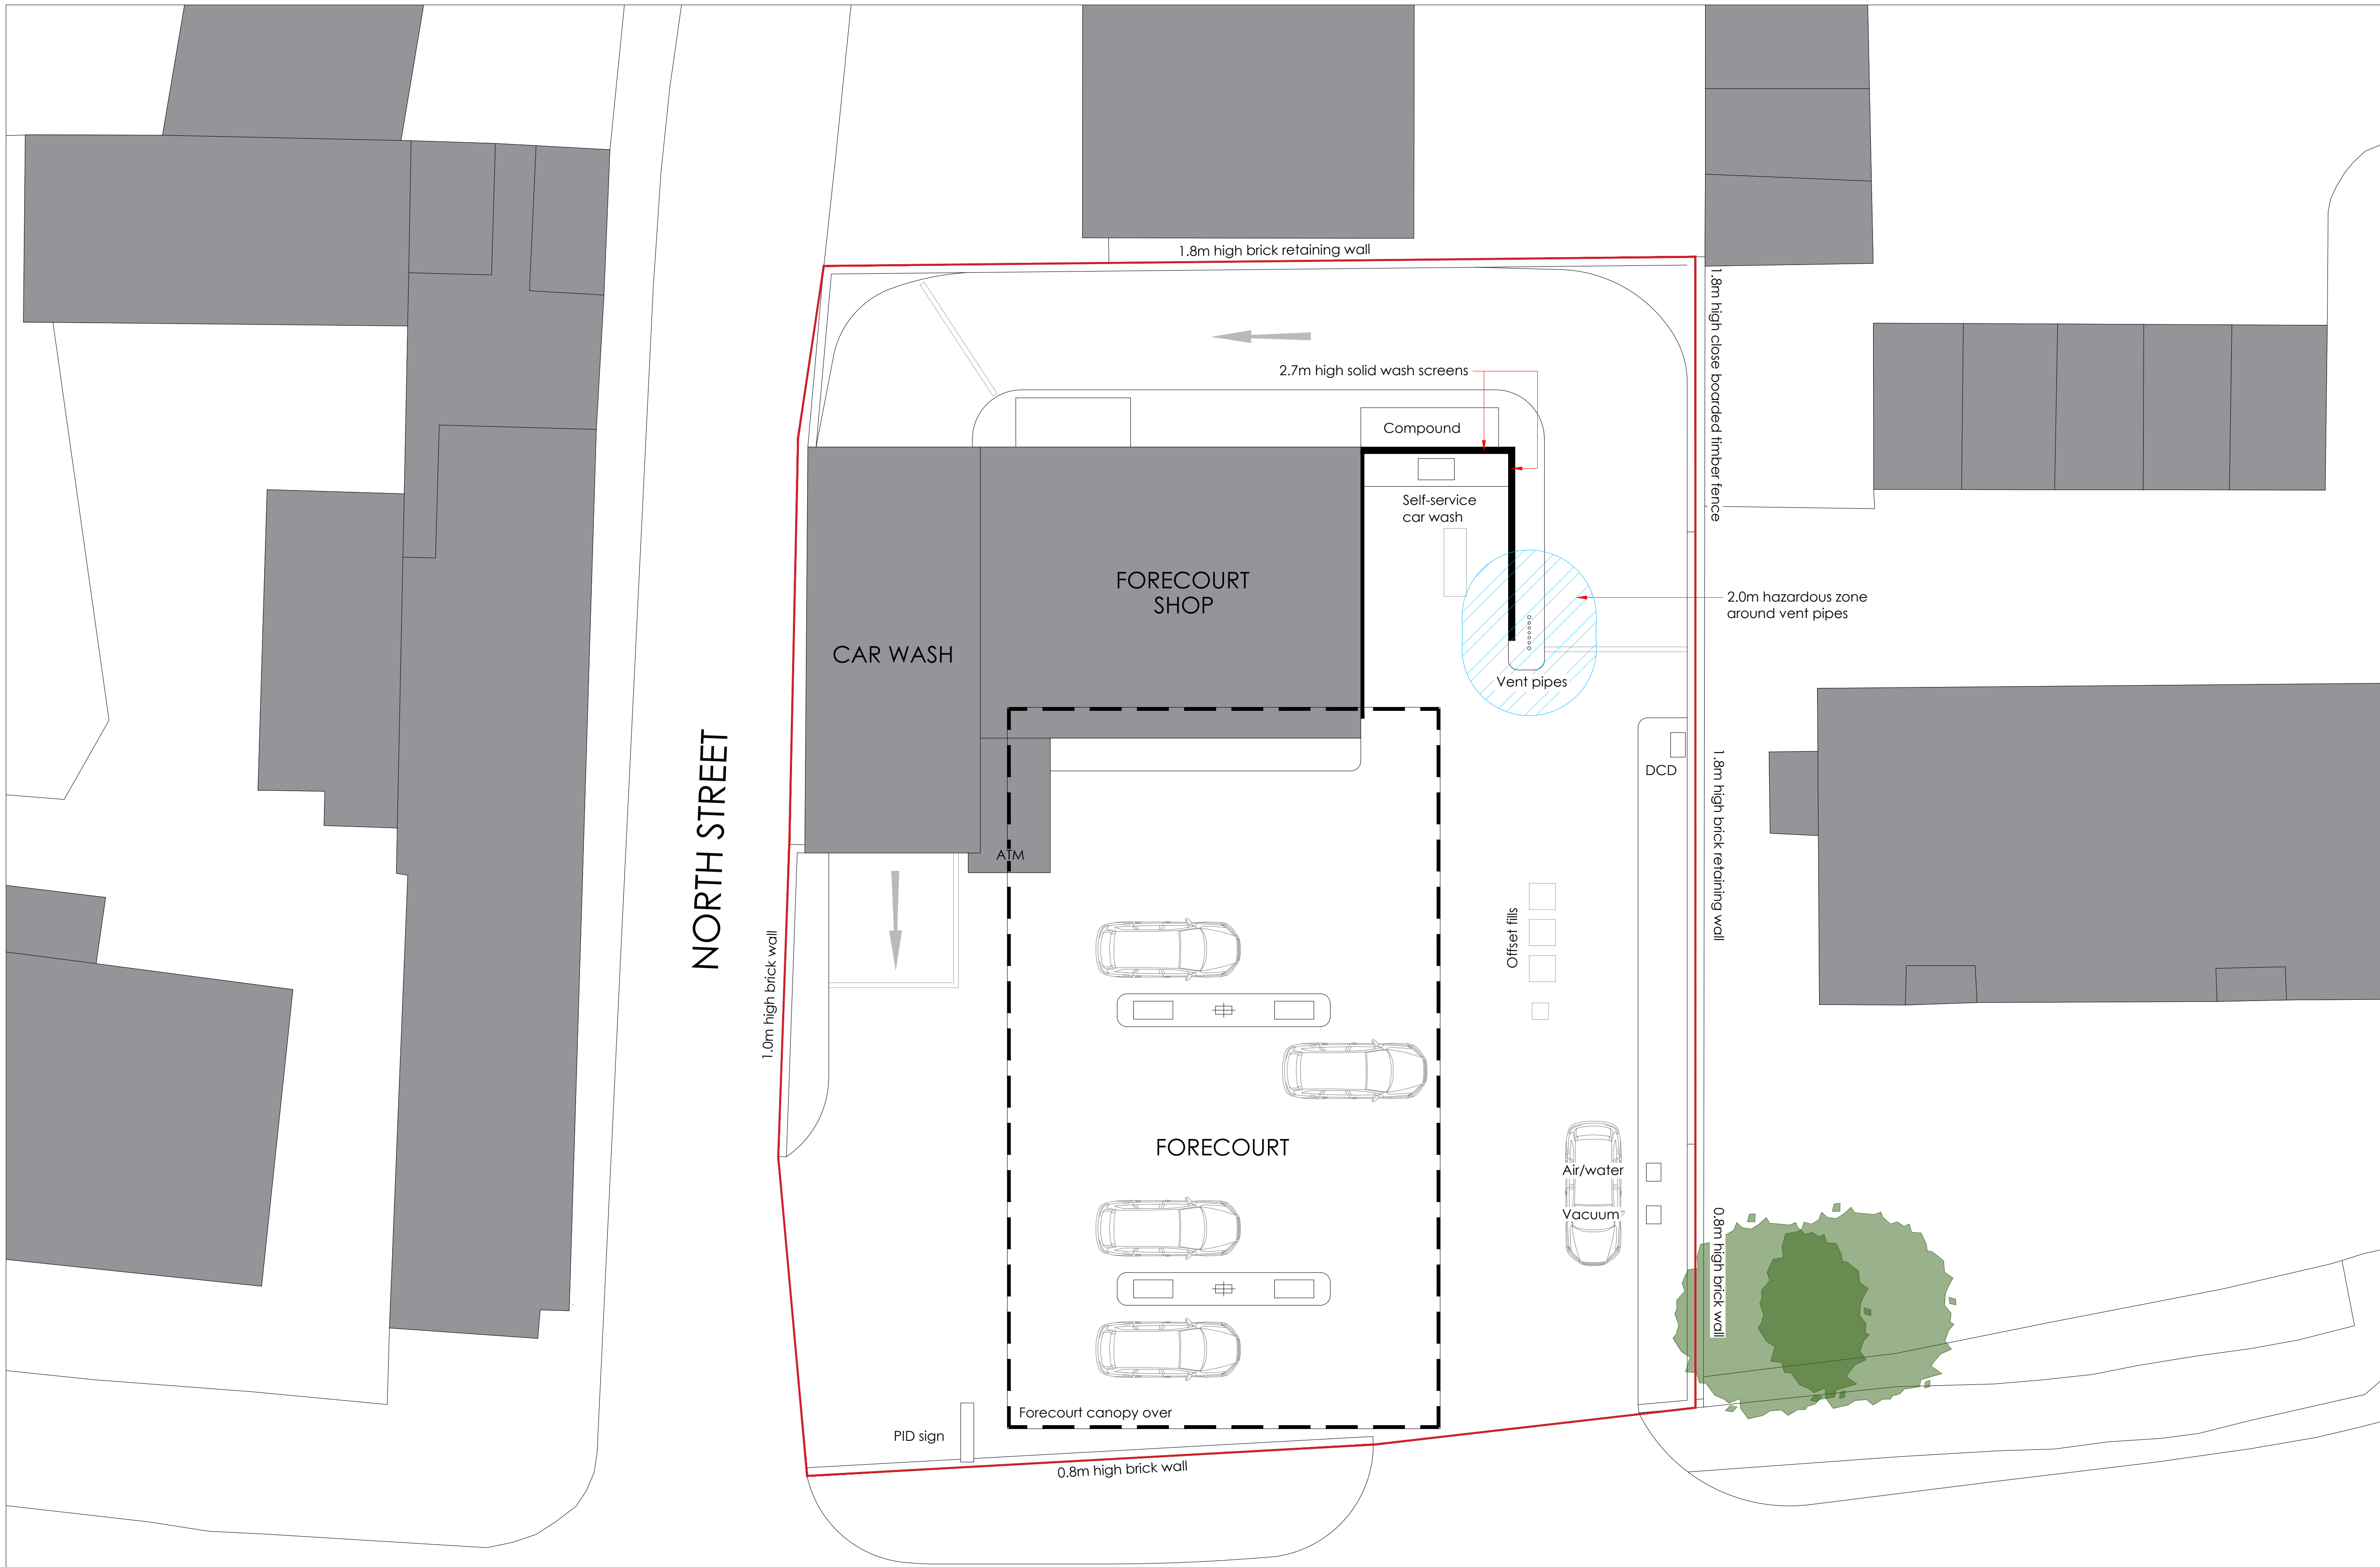

EXISTING SITE LAYOUT


REVISIONS:		
REV	NOTE	DATE

NOTES:

Hard copy prints may not scale accurately. All levels are in metres and dimensions in millimetres and unless specified otherwise. To be read in conjunction with all other relevant drawings and specifications.

This site has not been surveyed and is based on data supplied by others. Whist effort is made accuracy cannot be guaranteed.

Local Planning Authority:
South Tyneside Council

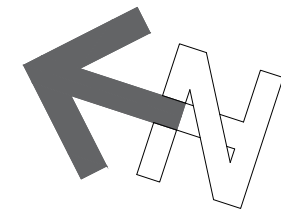

PLANNING APPLICATION

FS249 CLEADON

2022

CLIENT

mfg
motor fuel group

PROJECT

FORMATION OF 1 no. SELF-SERVICE CAR WASH BAY

ADDRESS

CLEADON SERVICE STATION
SHIELDS ROAD
CLEADON
SUNDERLAND, SR6 7PQ

TITLE

EXISTING SITE LAYOUT

SCALE	1:100 @ A1	JOB NO	21914-61
DRAWN	FE	DWG NO	PA02
DATE	05/01/2022	REVISION	DATE
CHECKED	DATE	DATE	DATE

ADCOCK ASSOCIATES

Elby House, Benington Road, Stafford-upon-Avon CV37 0AQ
+44(0)1799 414202 enquiries@adcockassociates@gmail.com

DESIGN

ARCHITECTURE

PROJECT MANAGEMENT

