



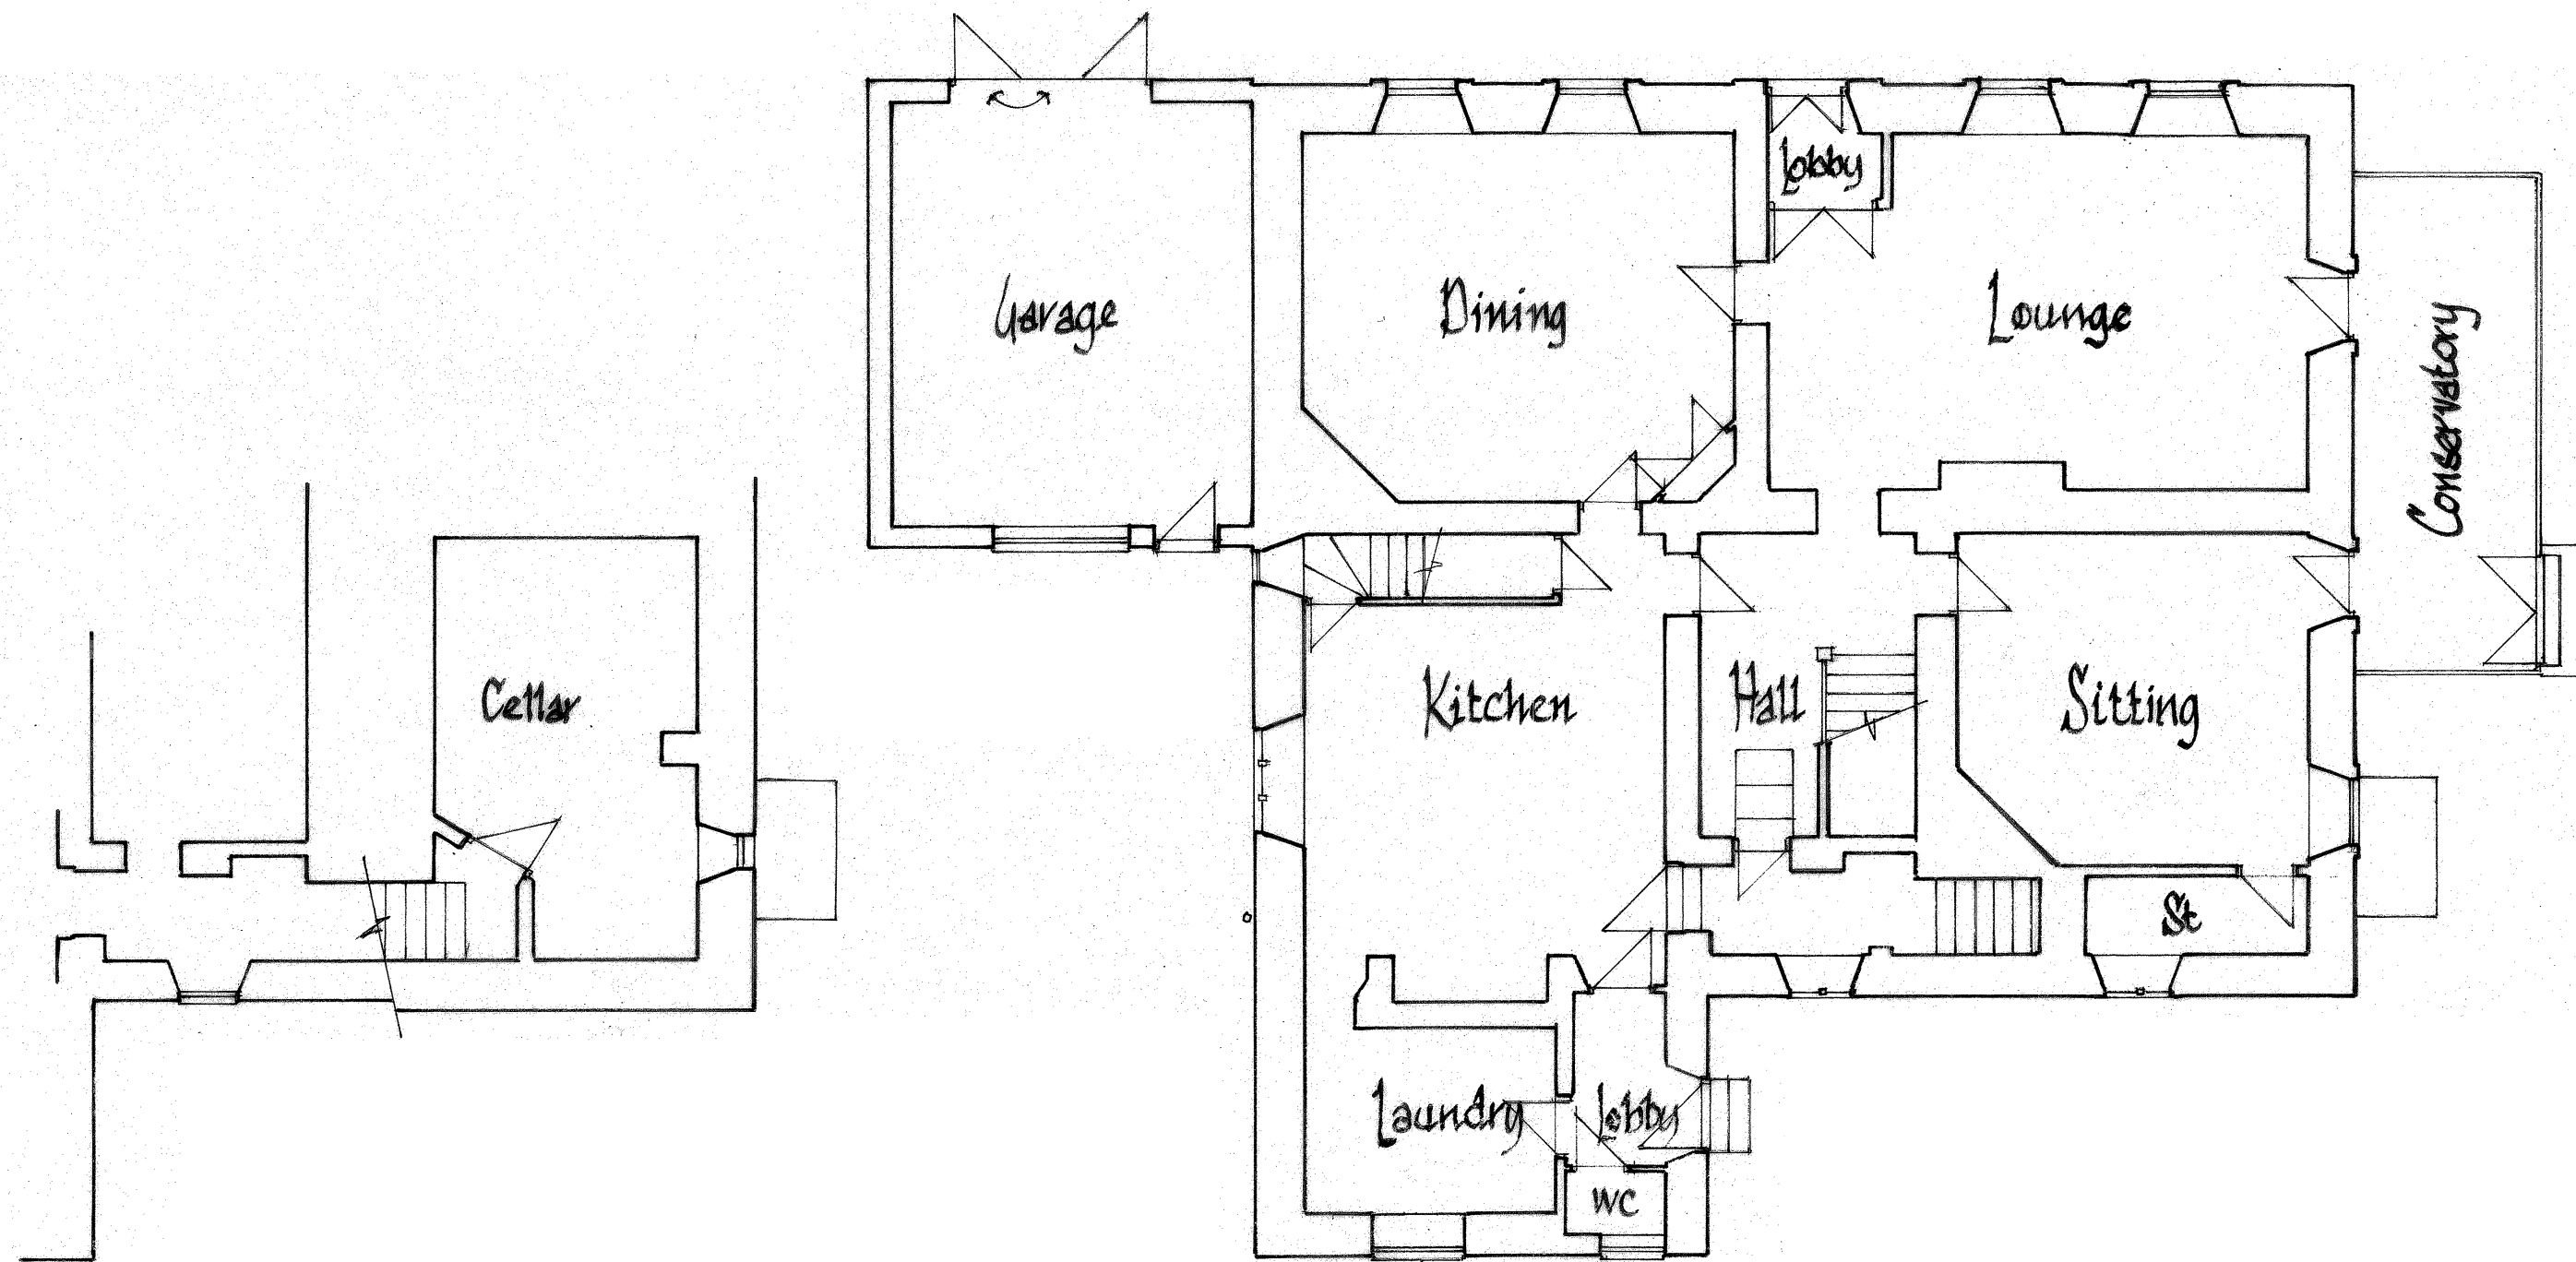


Basement

Ground Floor

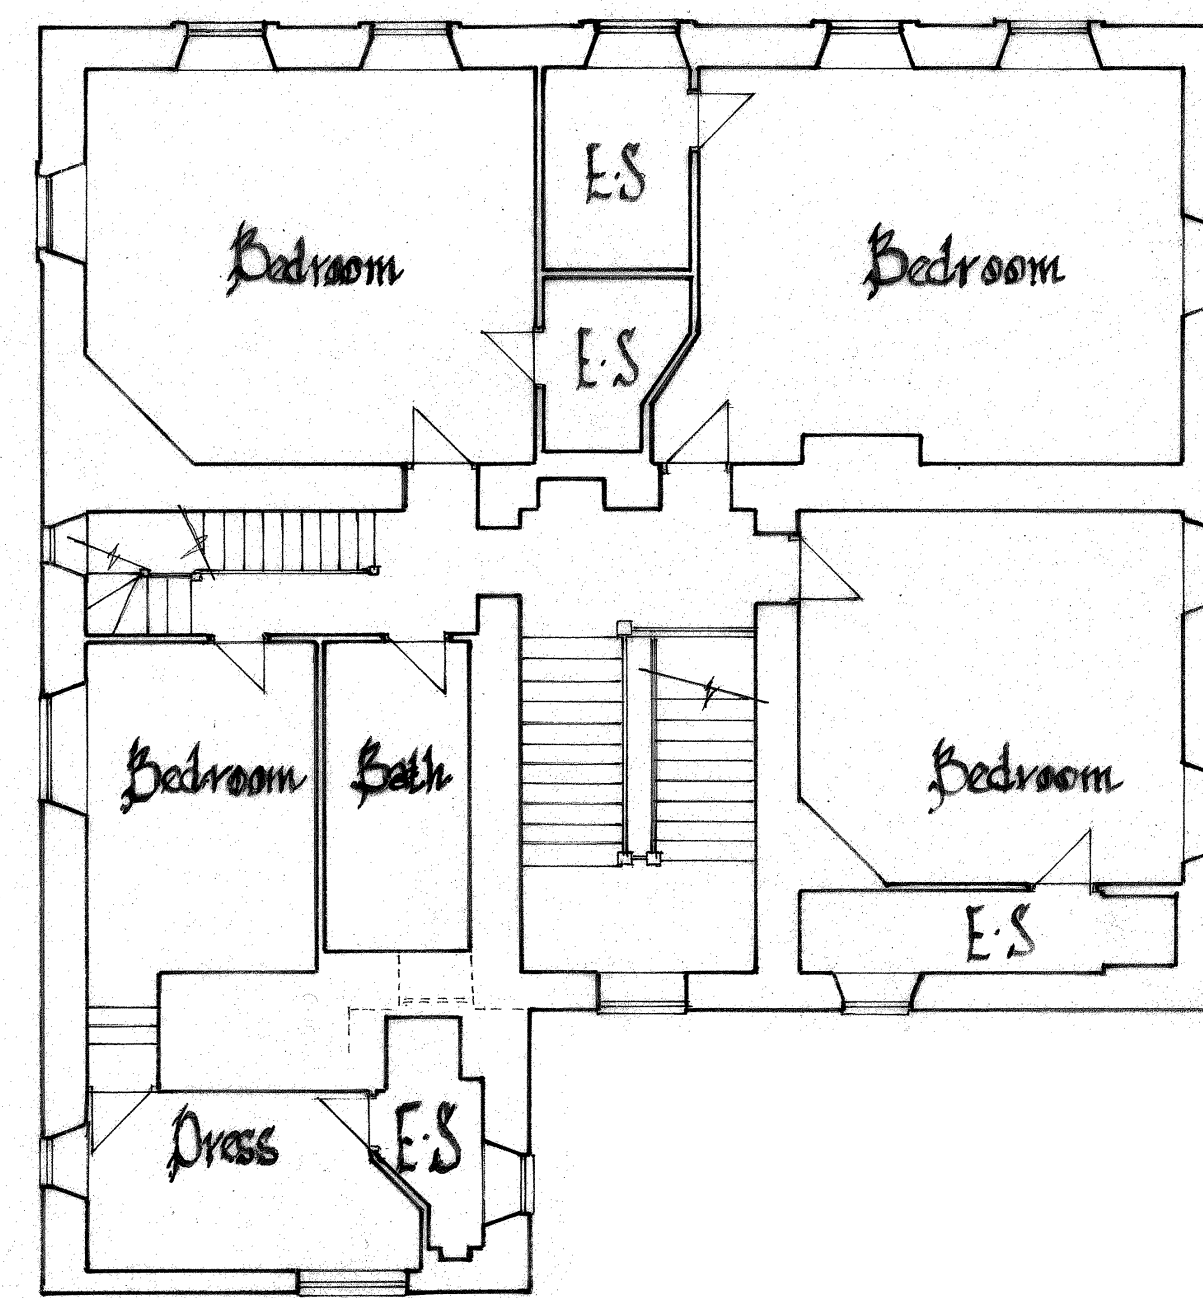

First Floor

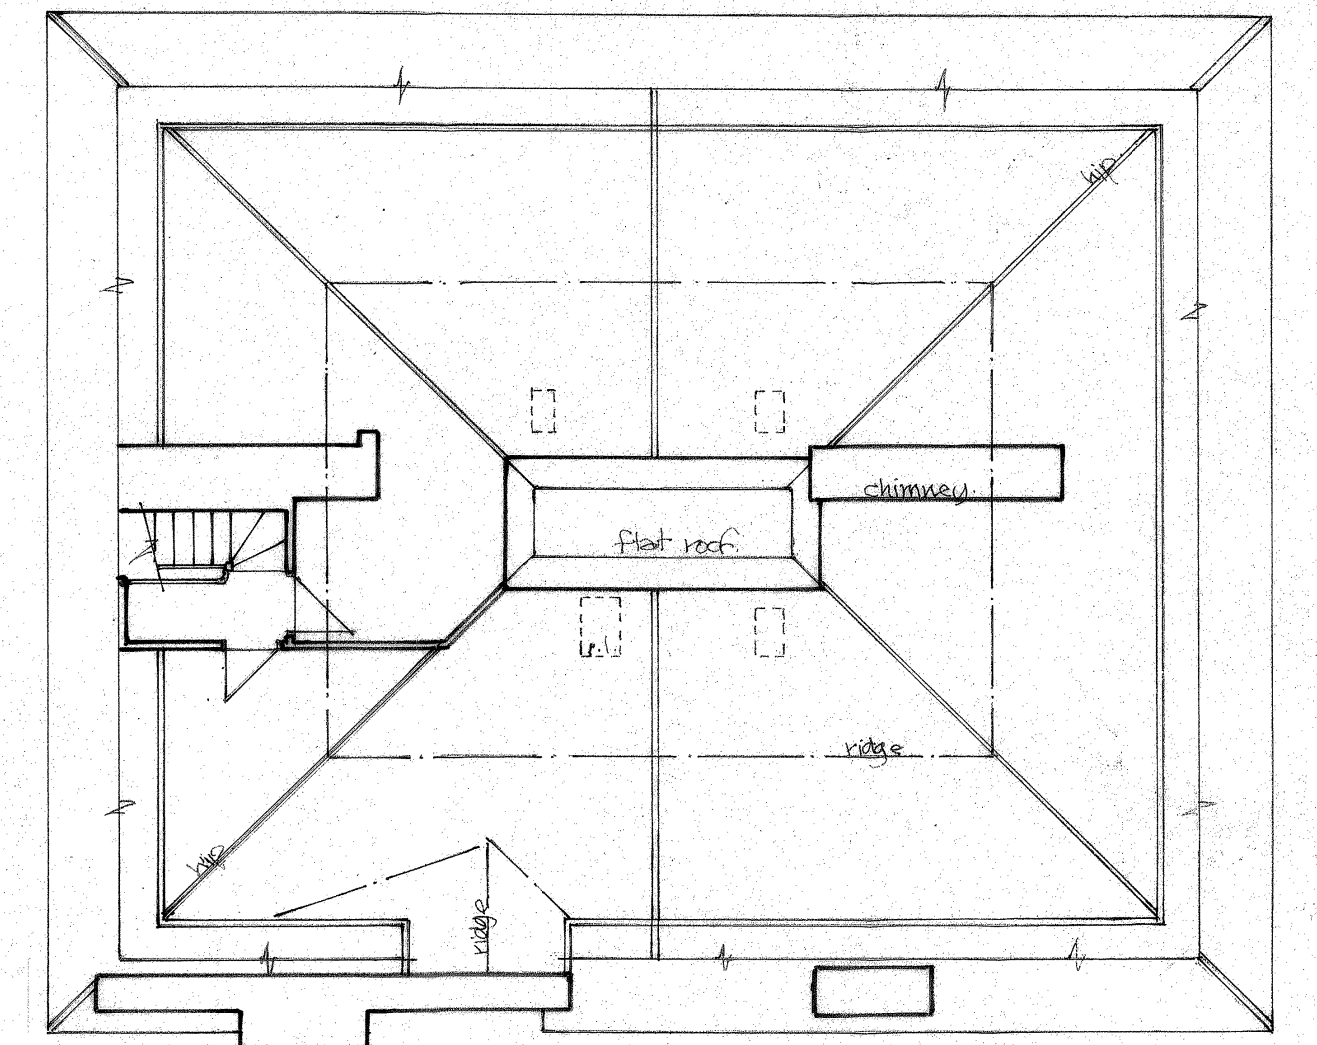

Attic



North Elevation



South Elevation - Front



West Elevation



East Elevation