


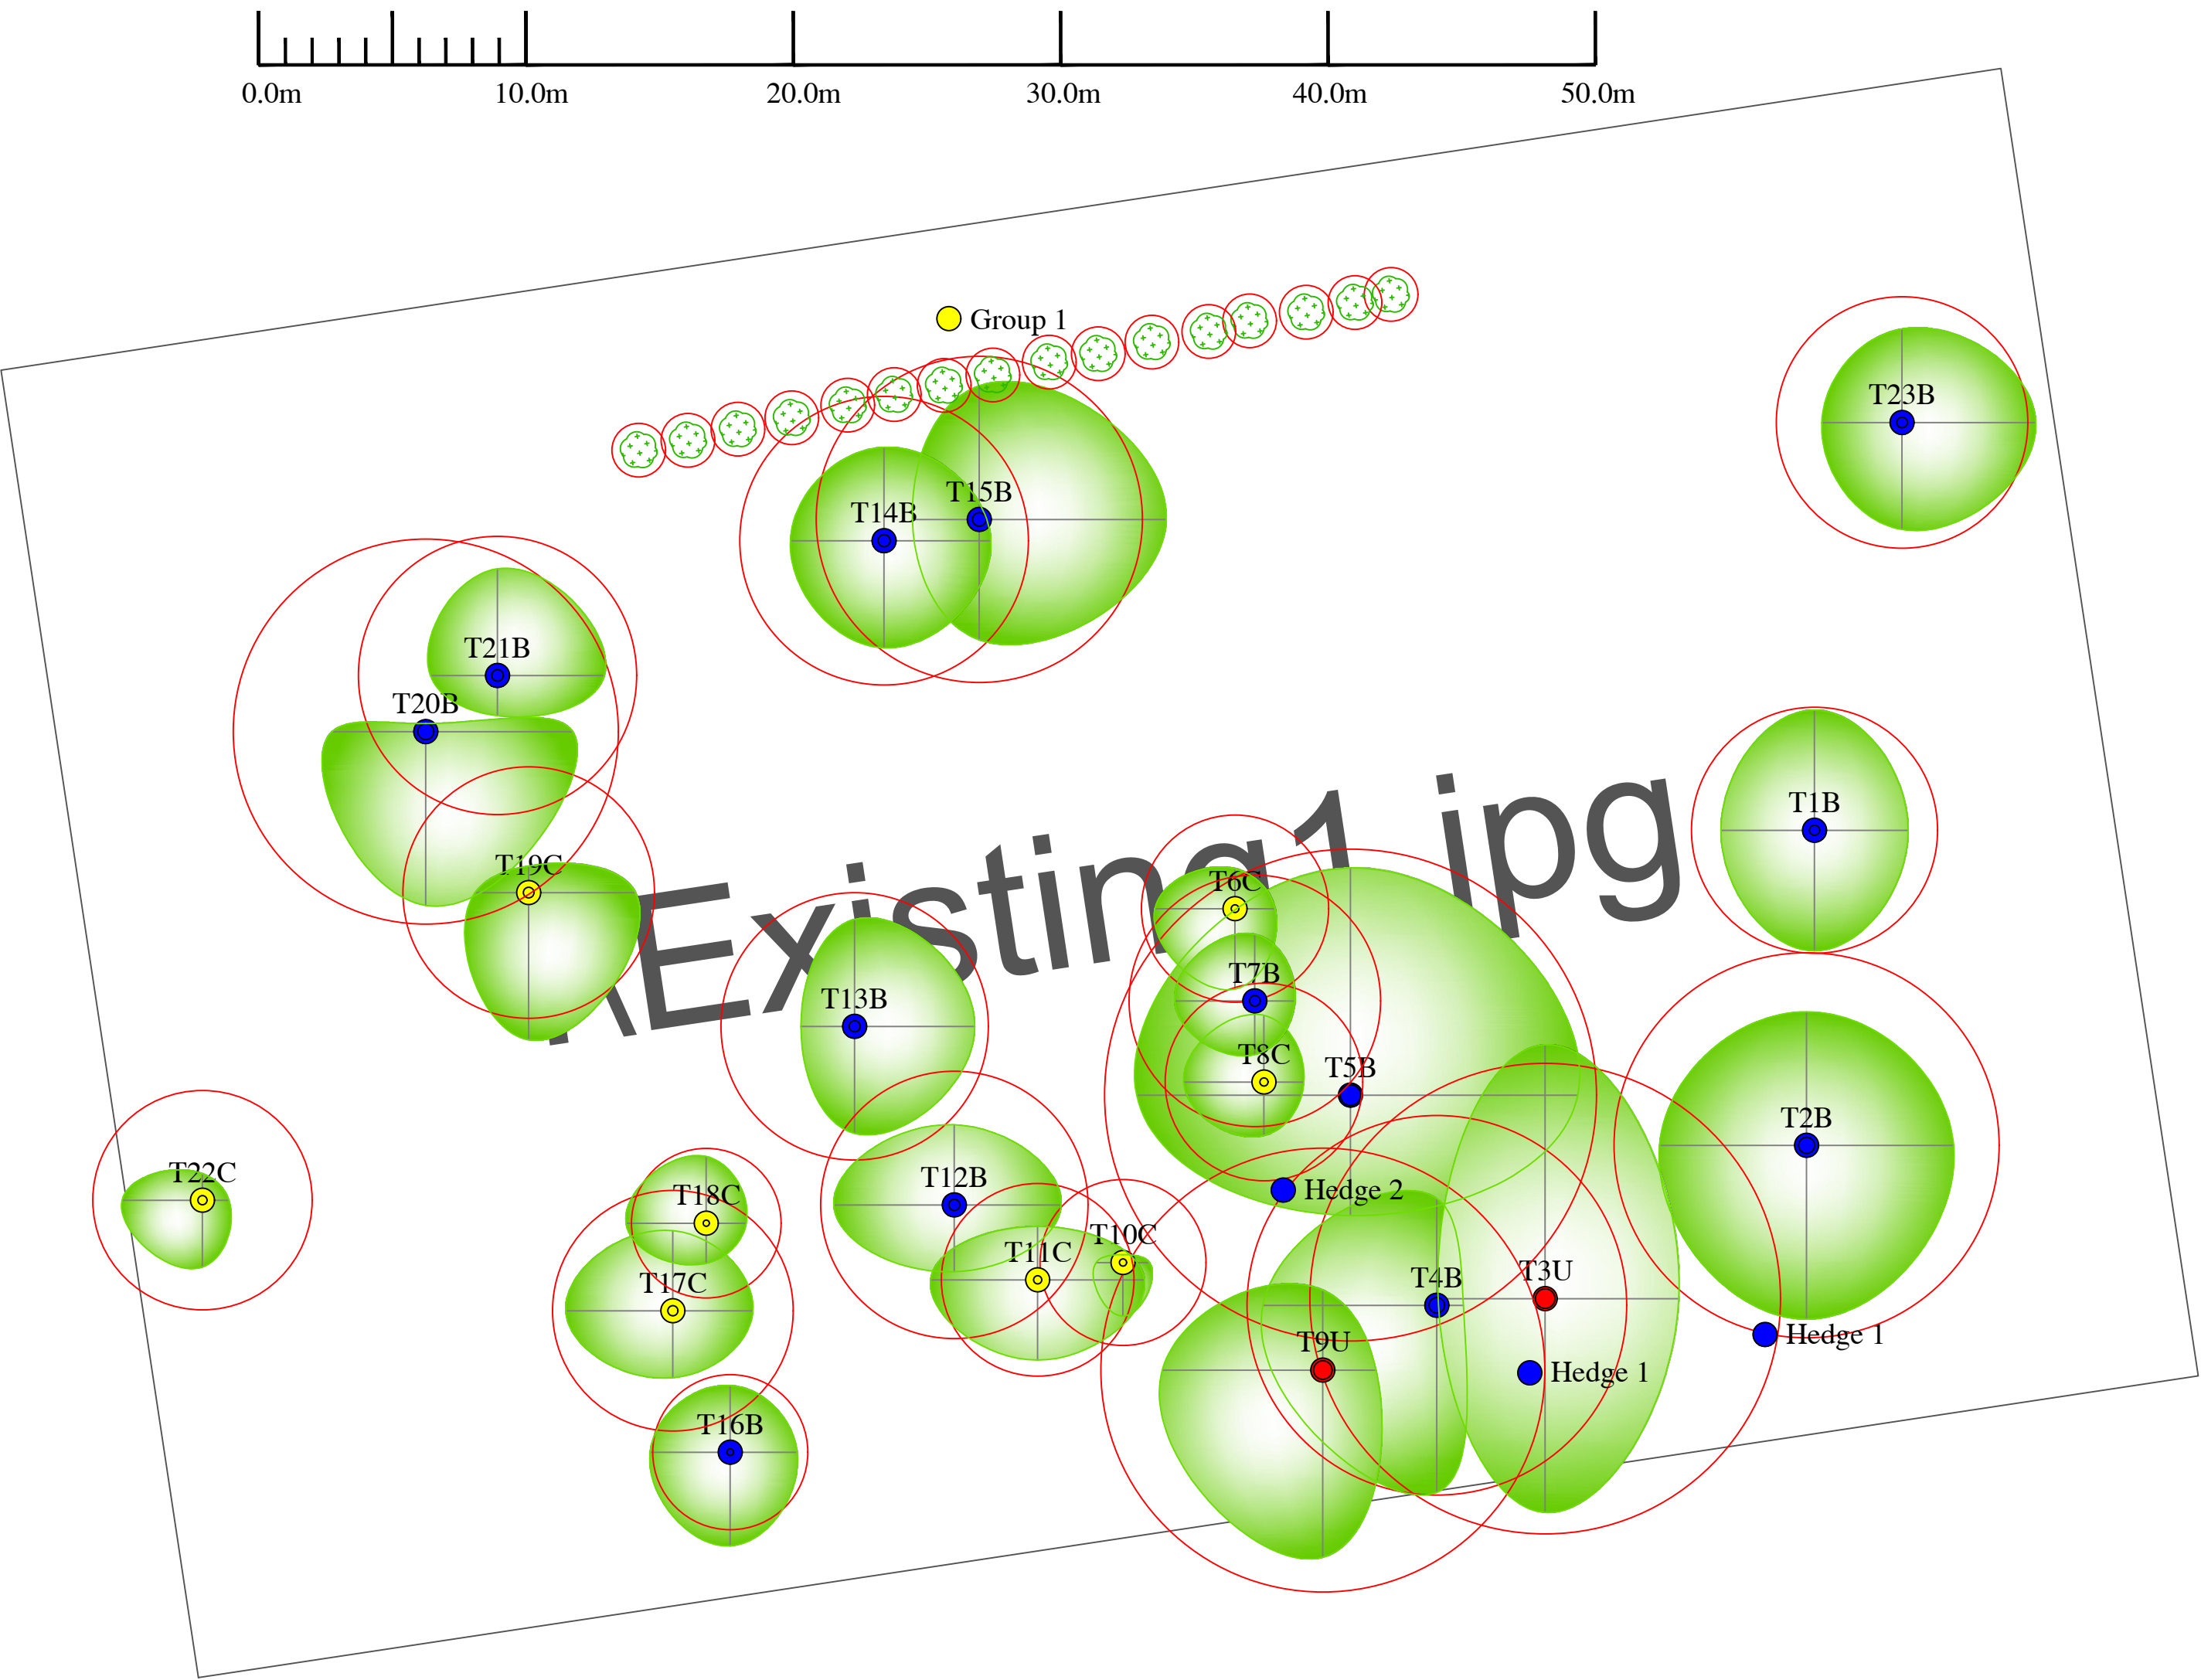

© This drawing should only be used for the purpose for which it is intended, all rights are reserved and it should not be reproduced without written permission. All dimensions should be checked on site and any discrepancies, ambiguities and/or omissions between this drawing and information issued in the accompanying report should be forwarded to this office for clarification before proceeding.

The original of this drawing was produced in colour - a monochrome copy should not be relied upon.

Key:



Tree Number



Tree Crown True Shape
(Shaded Light Green)



Tree Quality Assessment
Centre Colours As Below



Green Centre = High Quality
(Denoted By Letter A)



Blue Centre = Moderate
Quality (Denoted By Letter B)



Yellow Centre = Low Quality
(Denoted By Letter C)



Red Centre = Unsuitable To Retain
(Denoted By Letter U)




BS Root Protection Area As Shown
By The Red Circle Around The Tree



Tree / Woodland Groups
Root Protection Area Shown By Red Outline
Surrounding Group



Hedgerows
Root Protection Area Shown By Red Outline
Surrounding Hedge

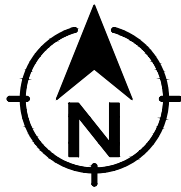

 Institute of
Chartered Foresters
Registered Consultant

Arboricultural Impact Assessment
& Method Statement
Existing Trees Shown On Existing Layout

Boldon Hall,
Redcar Terrace, West Boldon
For
Eco 360

 AllAboutTrees Ltd
Arboricultural & Ecological Consulting
Chartered Arboriculturalists & Environmentalists
The Old School, Quarry Lane,
Butterknowle, Co. Durham, DL13 5LN
Tel 0191 3739494 01388 710481
email info@allabouttrees.co.uk www.allabouttrees.co.uk

Drawn at Durham Office	By TA	Checked by AW
Scale 1:200 at A2	Date 12.03.25	
-Registered Chartered -Arboricultural Consultants -Planning & Development -Urban Forestry -Ecological Consultants	Drawing Ref.	Revision
	AIA & AMS	-
	Exi	-