


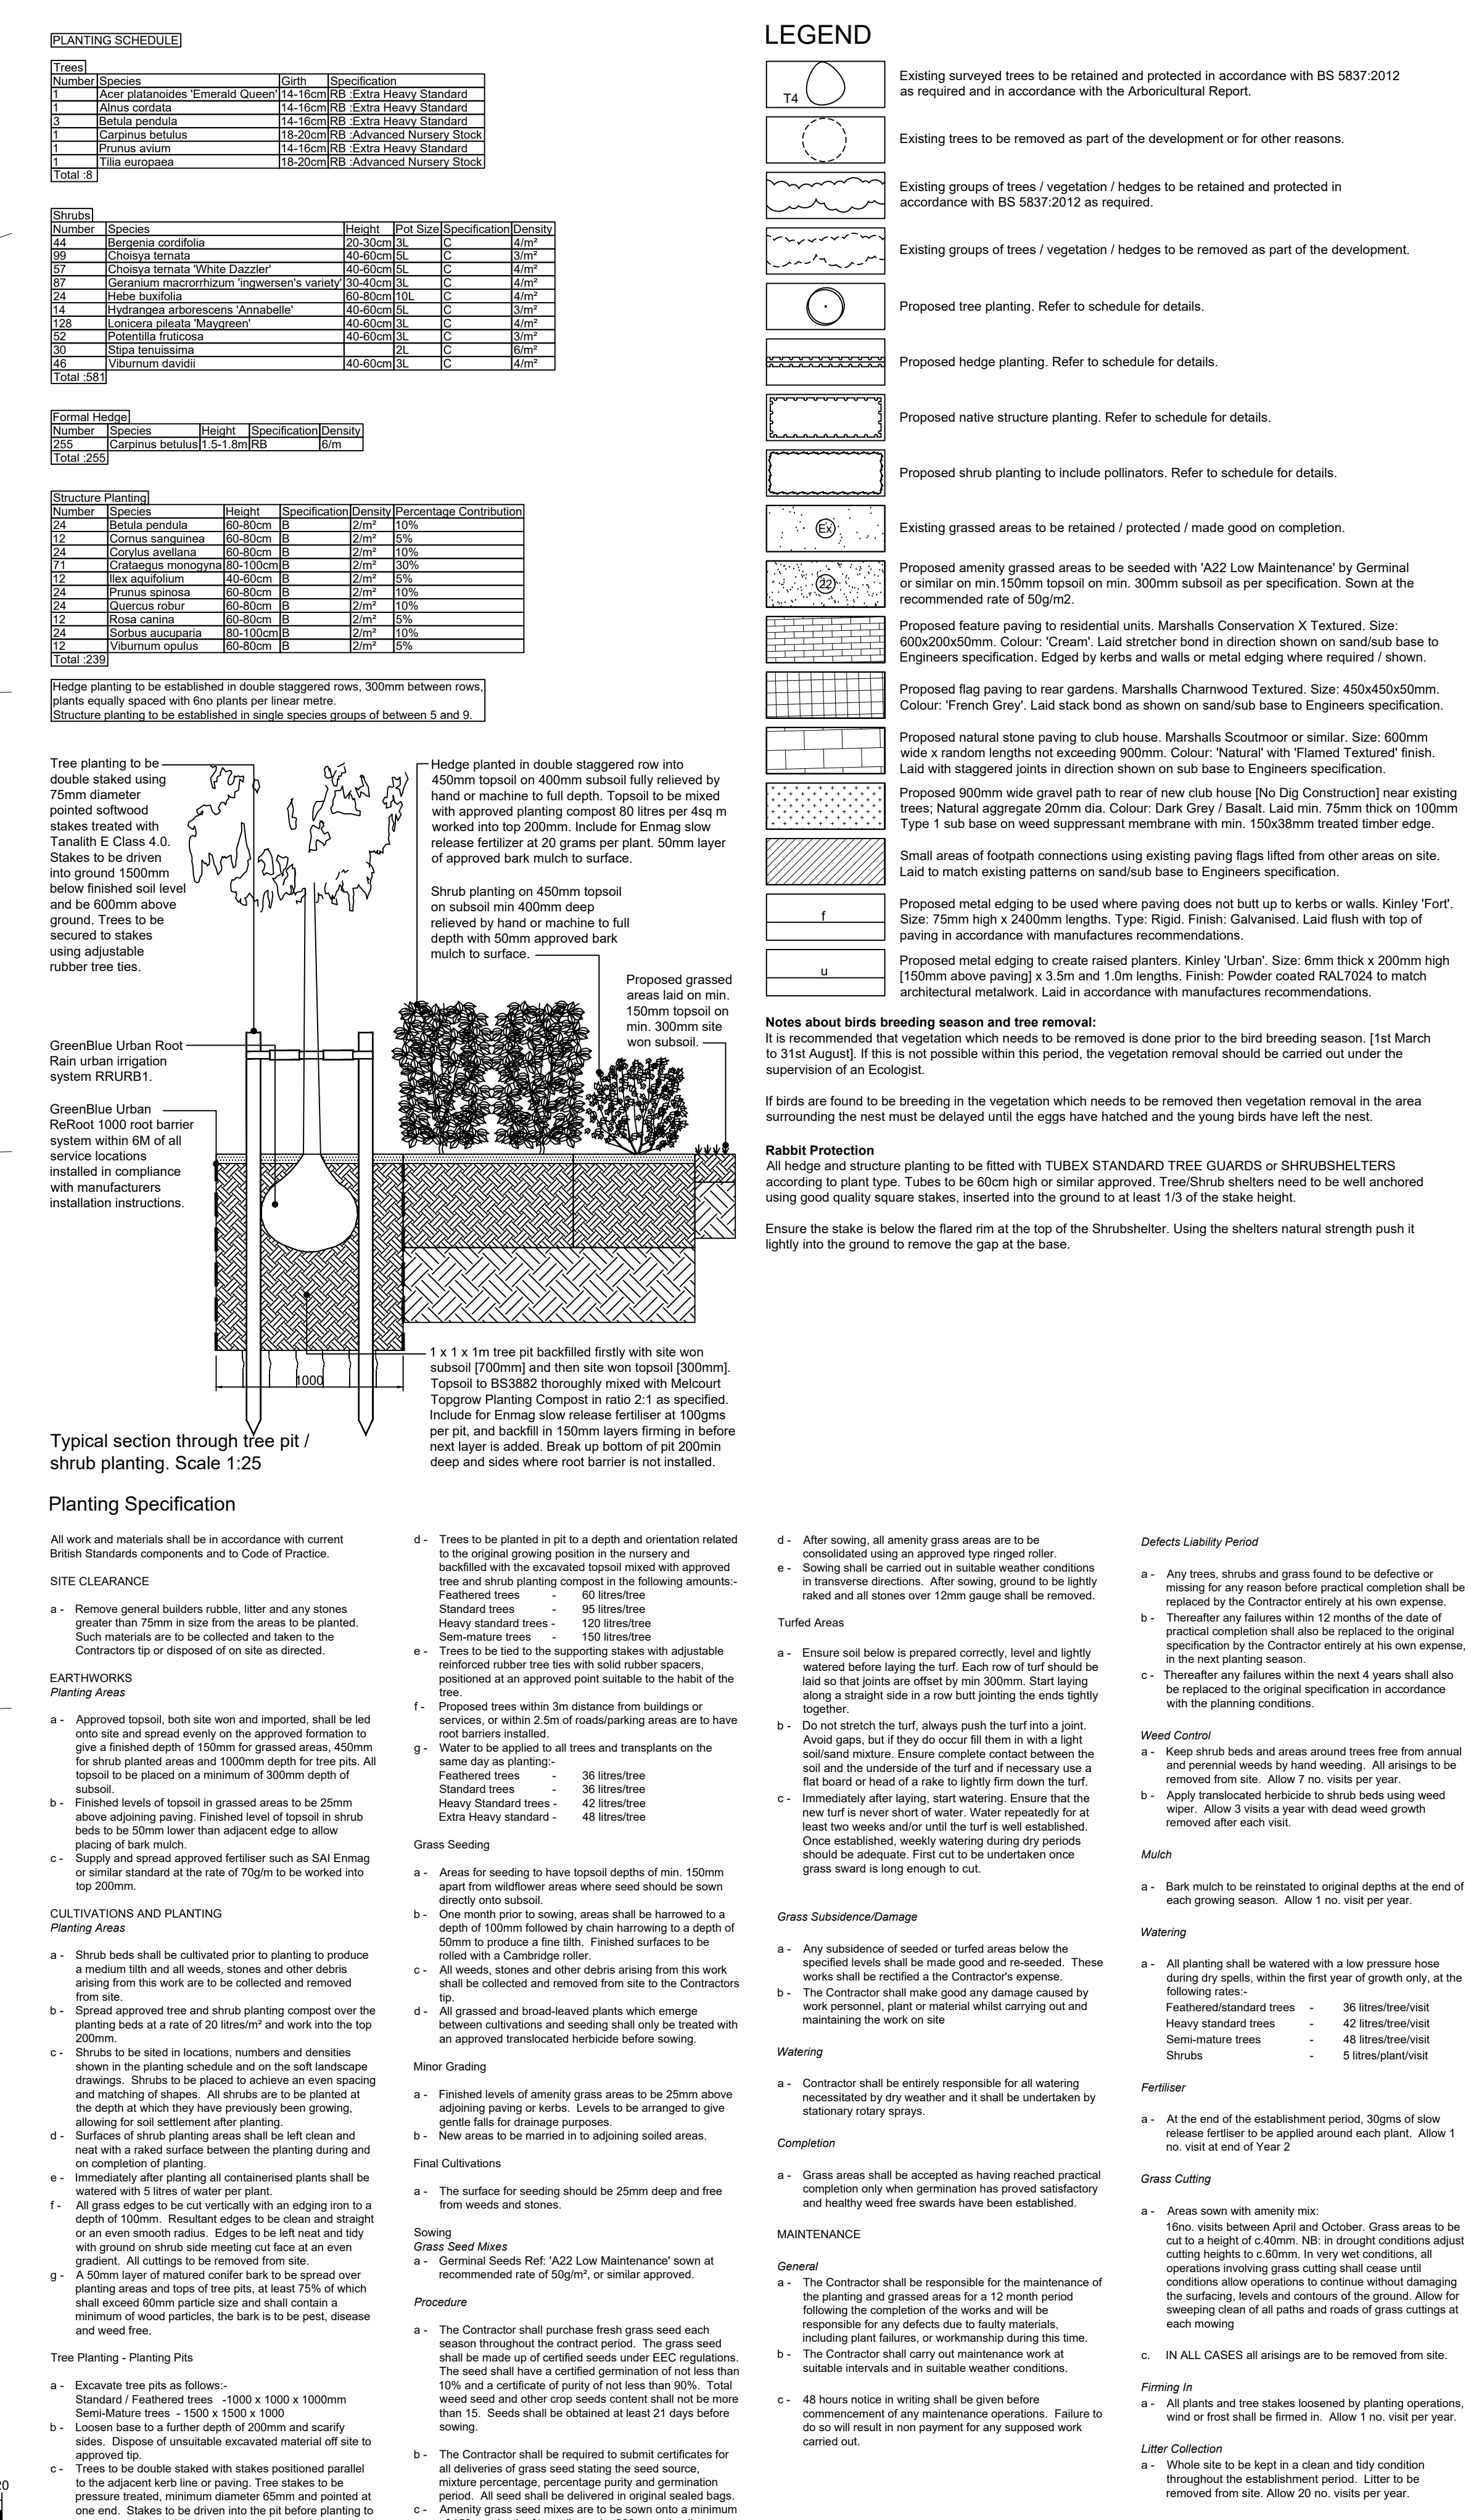

a minimum depth of 300mm below the base of the pit - or 150mm depth of topsoil on min. 300mm subsoil.									
IMPORTANT GDM / H&S NOTE The Engineer would draw the reader attention to key residual construction health and safety hazards that have not been eliminated from the designs shown on the drawings by the design process. These hazards are identified below: Working on or adjacent to the public highway. Working adjacent to a golf course. Any construction personnel including operatives intending to construct the designs shown on this drawing should ensure that they have been thoroughly briefed by the principle contractor on all health and safety matters and have sight of: 1. The full designs and contractors hazard risk assessments and risk registers. 2. The developed construction health and safety plan. 3. The contractors construction method statements.				dp landscape architecture Newcastle Upon Tyne T. 0191 597 1724 Cardiff / Caerdydd T. 01446 773 861 Info@dpla.co.uk www.dplandscapearchitecture.co.uk		PROJECT Boldon Golf Club DRAWINGS TITLE Landscape Proposals DRAWING NO. 1254.01 Rev A SCALE (A1) 1:250 DATE Feb/25 DRAWN LH CHKD DP			
Note: Do not scale this drawing. Use figured dimensions in all cases. Check all dimensions on site. Report any discrepancies to the landscape architect before commencing. This document is copyright, and must not be used, amended or reproduced in any form without written consent from dp landscape architecture ltd.									