


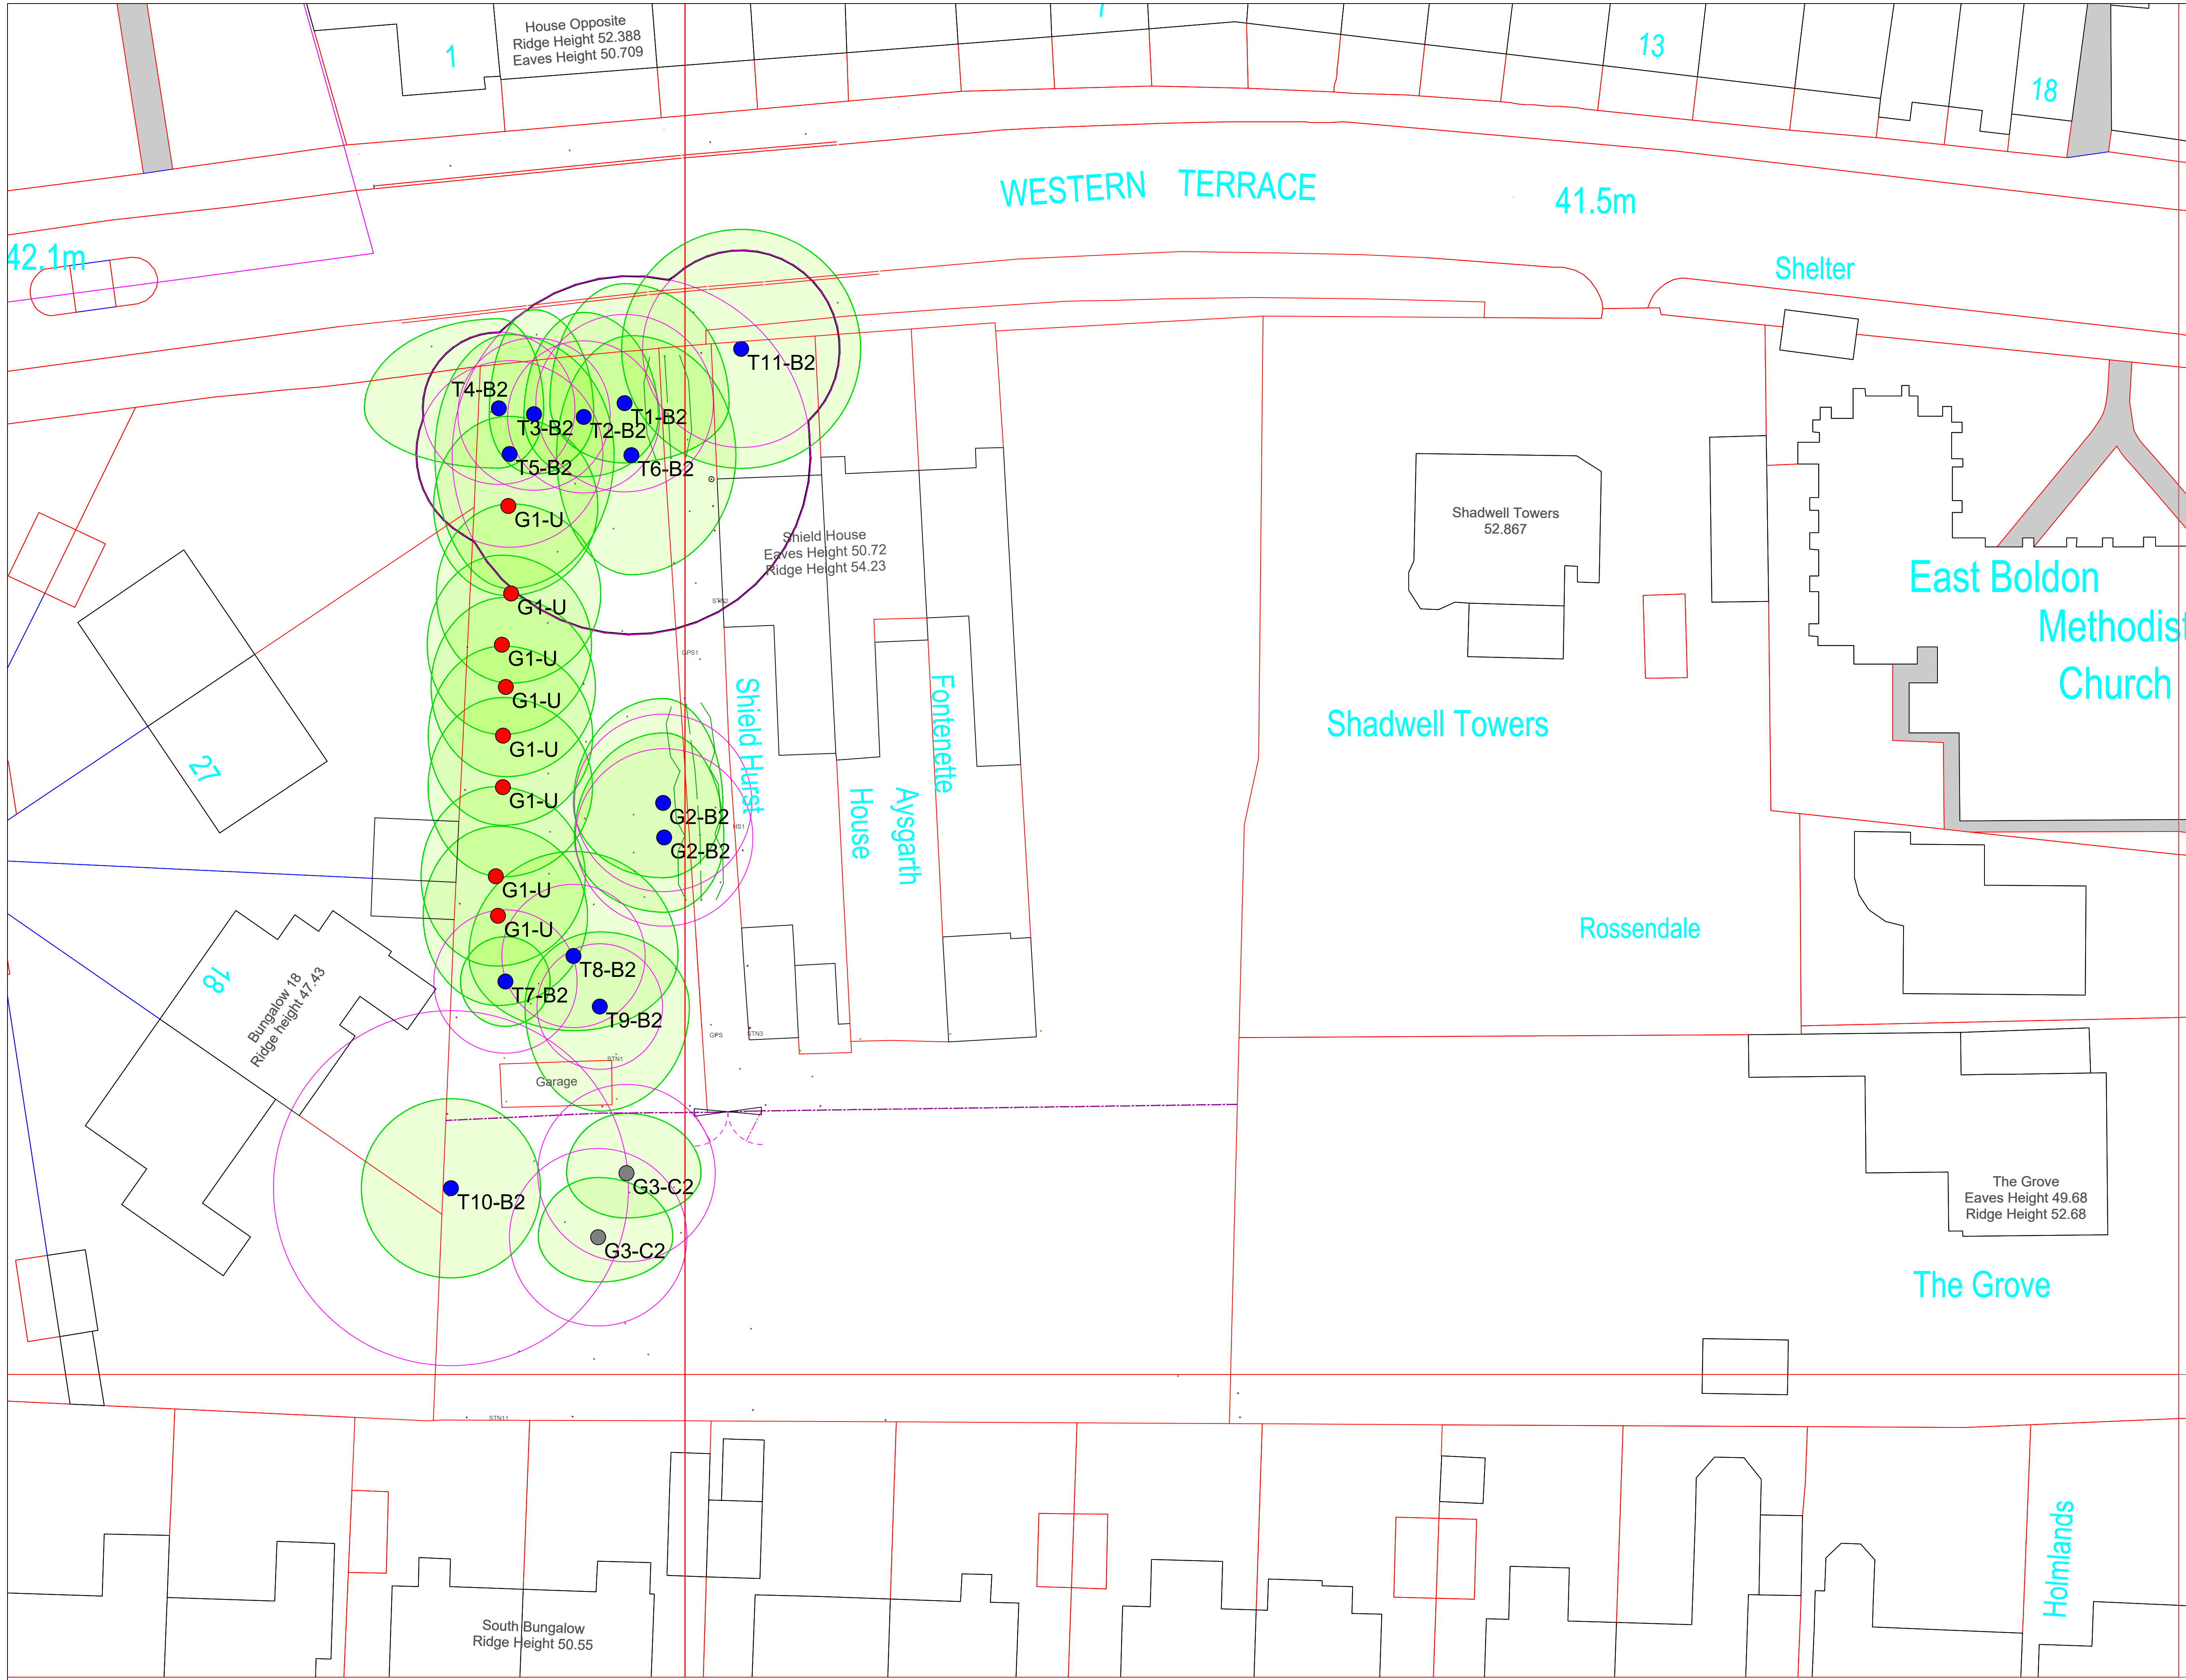

WOODSMÁN

Arboriculture
9A Tankerville Place Jesmond Newcastle upon Tyne
NE2 3AT
0191 3000146
admin@woodsmánarboriculture.com
www.woodsmánarboriculture.com

Arboricultural Constraints Assessment
Arboricultural Constraints Plan

Trees Shown On Current Site Layout

Land At Western Terrace

For Mr and Mrs I Pratt

Drawing Number: ACP: Western Terrace.No3
Edited: Jim Richardson 21.02.2025
Scale: 1:200 @A1
Revisions:
Based on Original Plan: Drawing 00-02

Key

- Tree Number
Revision Category
T - Tree H - Hedge R - Small Tree
G - Group W - Woodland S - Shrub
- Green Centre
High Retention Value
(Derived By Letter A)
- Blue Centre
Medium Retention Value
(Derived By Letter B)
- Grey Centre
Low Retention Value
(Derived By Letter C)
- Red Centre
Charismatic Retention Value
(Derived By Letter U)
- Existing Tree Canopy True Shape -
True Shaded
With NCEM Axis Lines (Shaded Light
Green)
- Future Tree Canopy - Approximate
Predicted Growth (Shaded Dark Green)
- Current Shadow Cast - Approximate
- Future Shadow Cast - Approximate
- Root Protection Area - Indicated
- Significant Root Barrier (Existing
Foundation - Geotextile Barrier Etc.)
- Tree or Woodland Group Areas
Indicated With Shaded Dark Green
Hatching
- Tree Groups - Defined
Contiguous/Discrete Line - Coloured
Retention Category

Woodsmán Arboriculture
Drawing produced to order - no other re-productions should not be accepted
All rights reserved. This drawing should not be reproduced without prior written permission. Do not
scale from drawing. All dimensions to be verified on site. Discrepancies, omissions or ambiguities
in dimensions, tree positioning or other information used in this drawing, or the accompanying
report should be reported to Woodsmán Arboriculture for clarification. Woodsmán will
not accept any liability for errors due to this party scaling or positioning.